




DUMPSTER DETAIL

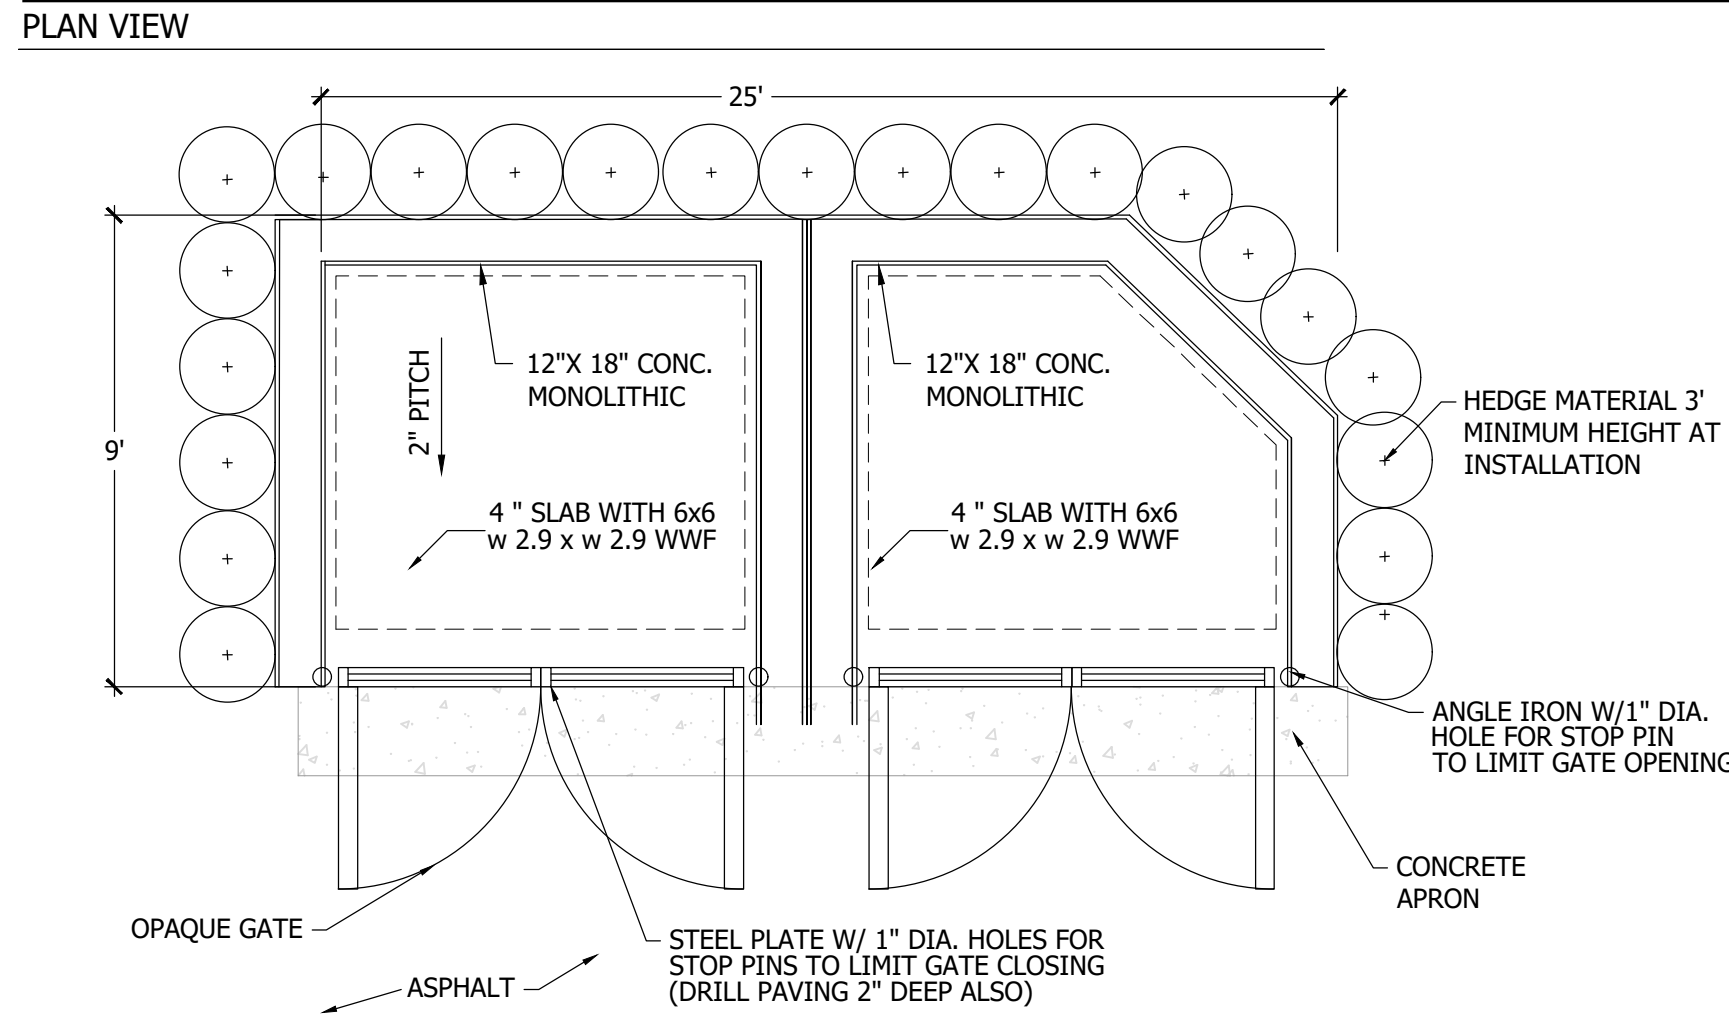

ELEVATION VIEW
NOTE: DUMPSTER MUST BE SCREENED PER SECTION 4.14(A) OF THE CITY OF WESTLAKE LANDSCAPE CODE
DUMPSTER TO MATCH THE BASE COLOR OF BUILDING

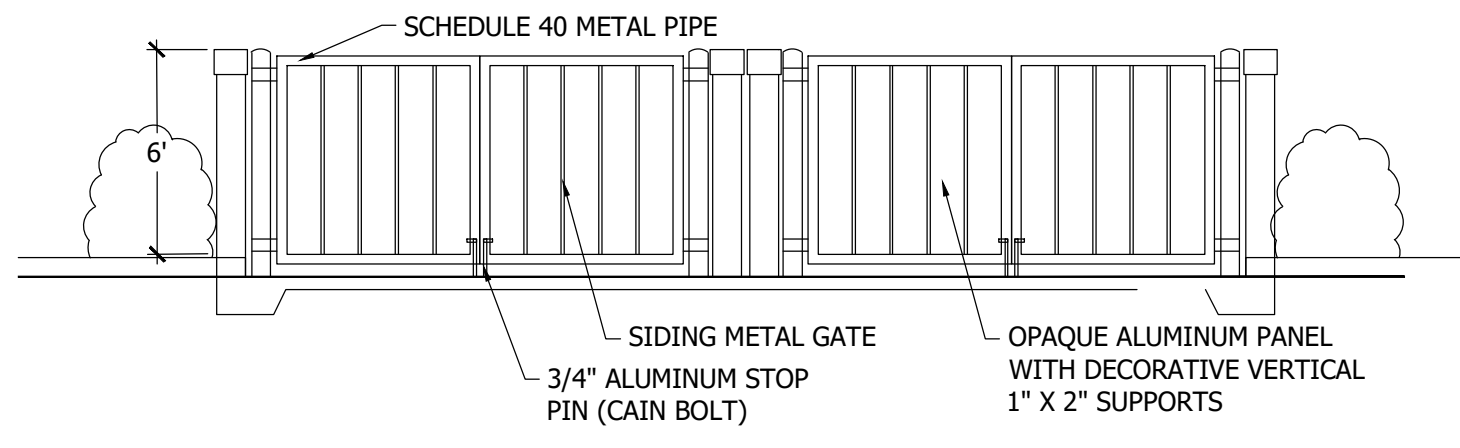


STANDARD AND ADA PARKING DETAIL

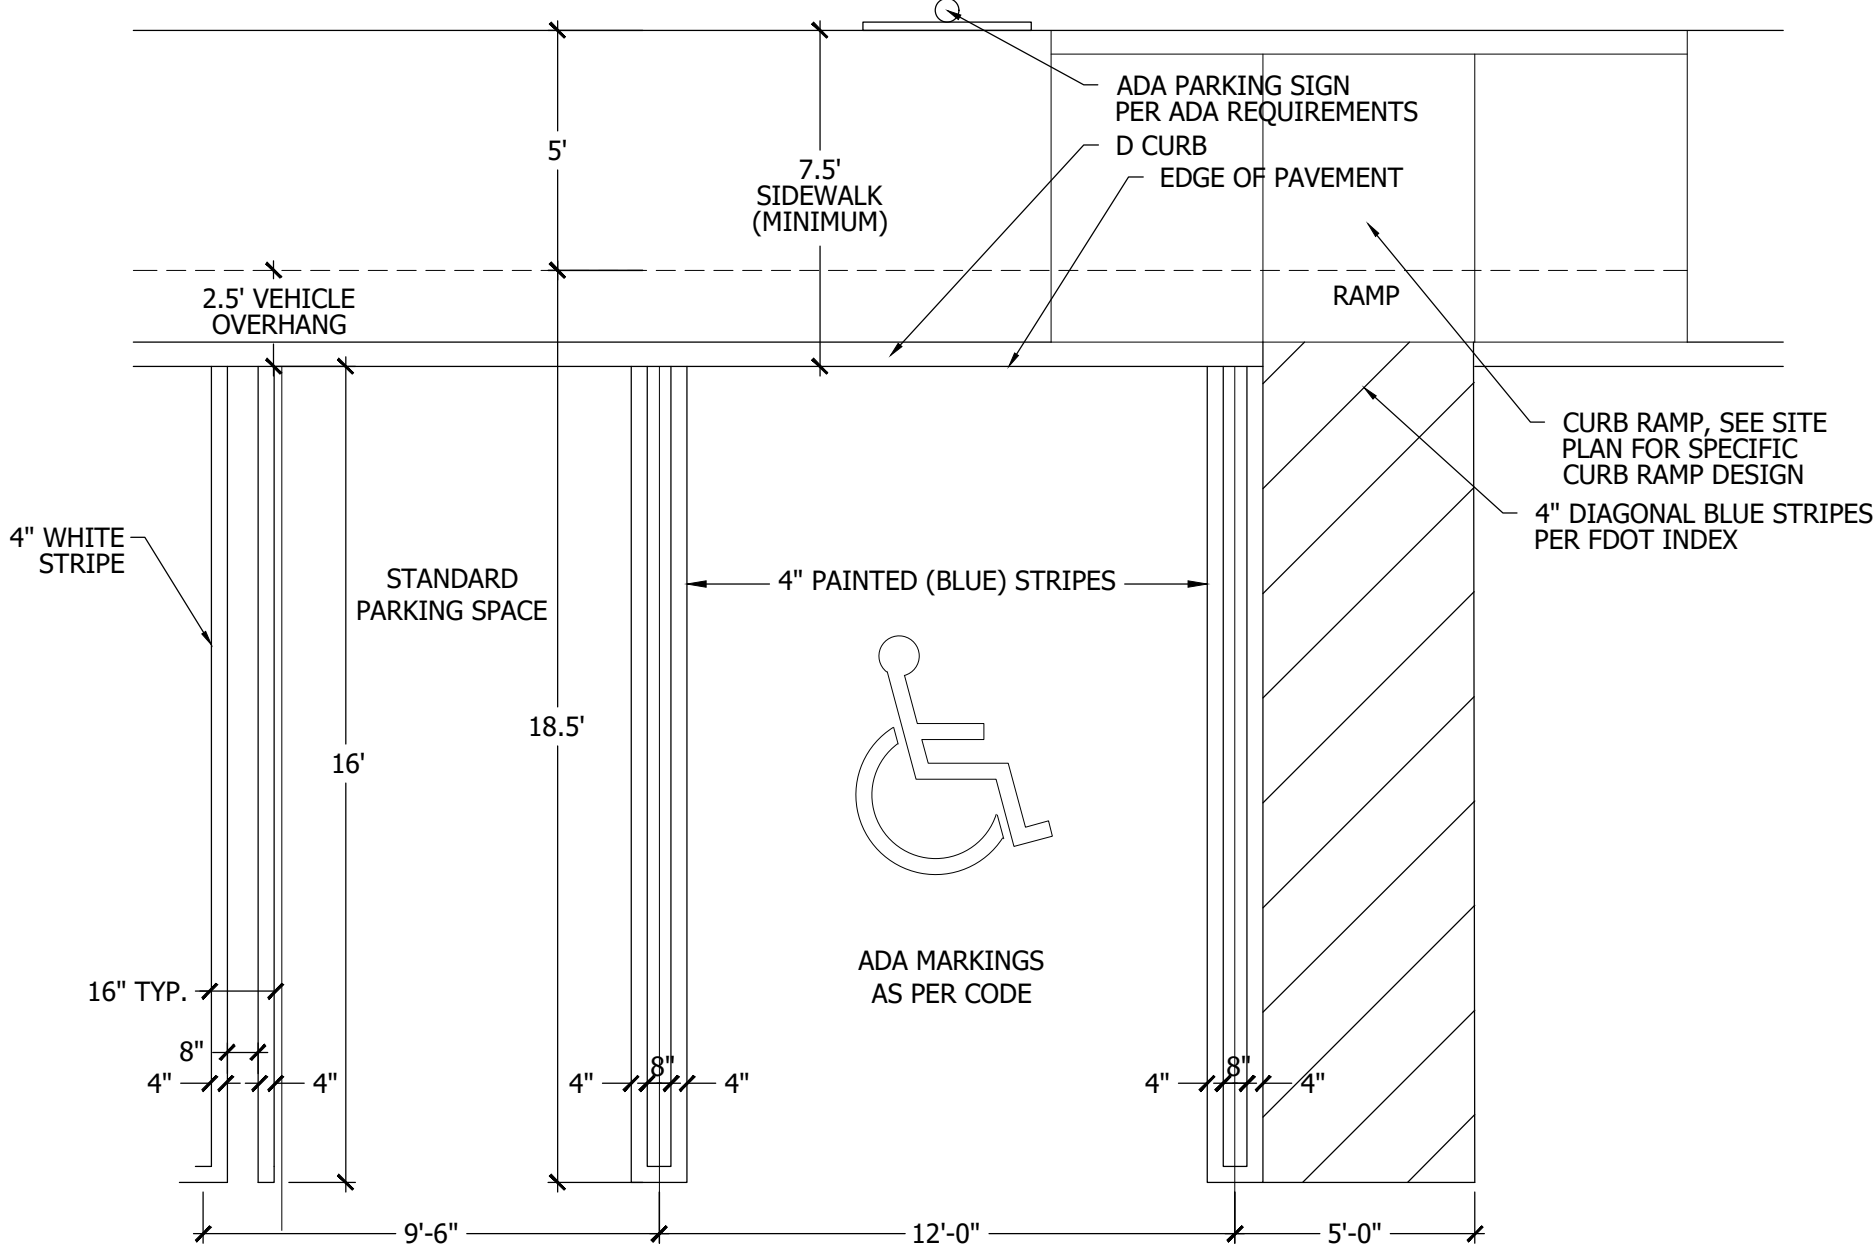


NOTE: APPLICANT IS USING A FULL 18.5' STALL DEPTH PLUS A 2.5' VEHICLE OVERHANG AREA TO ACCOMMODATE LARGE VEHICLES THAT


TRANSFORMER DETAIL

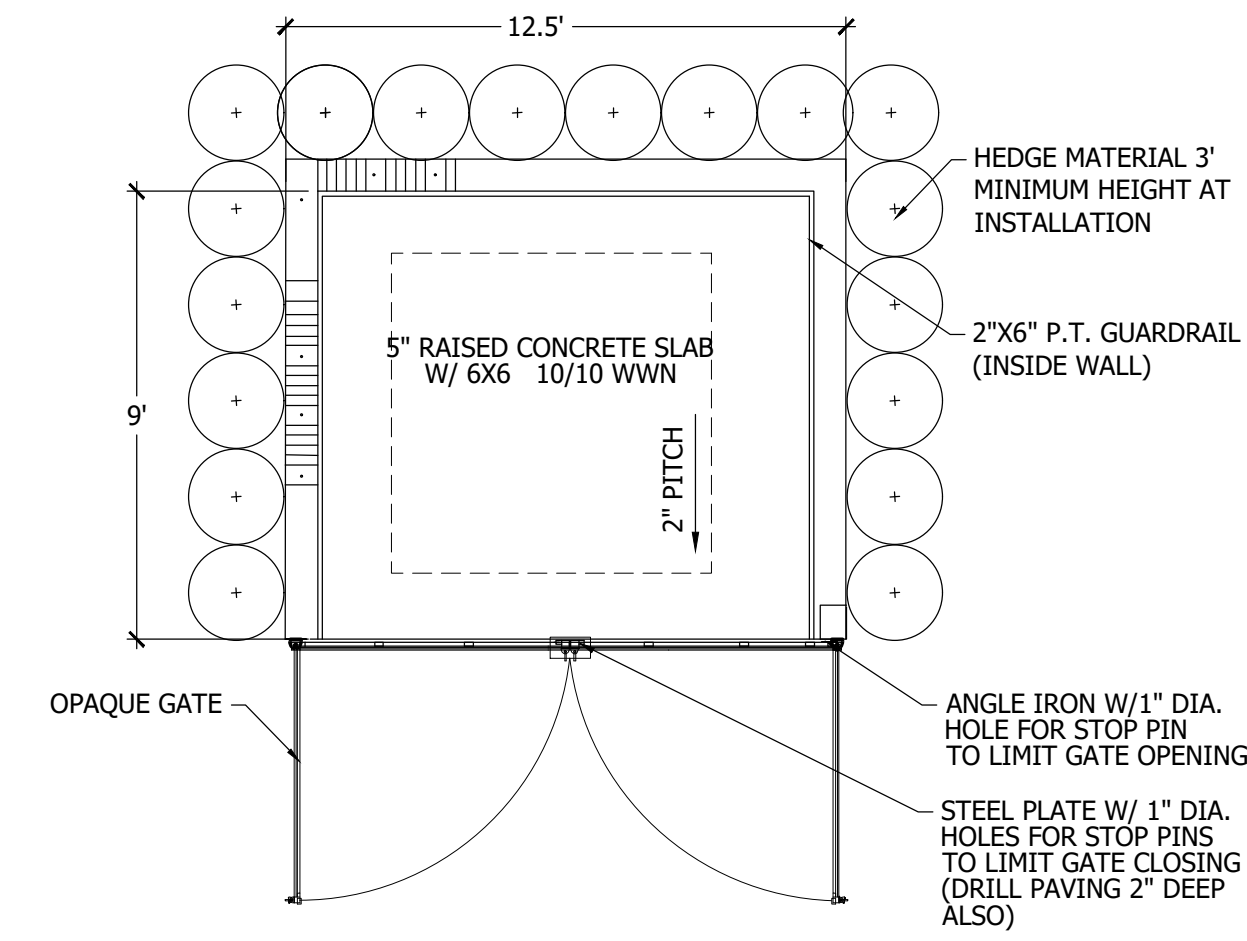


ELEVATION VIEW
NOTE: DUMPSTER TO MATCH THE BASE COLOR OF BUILDING

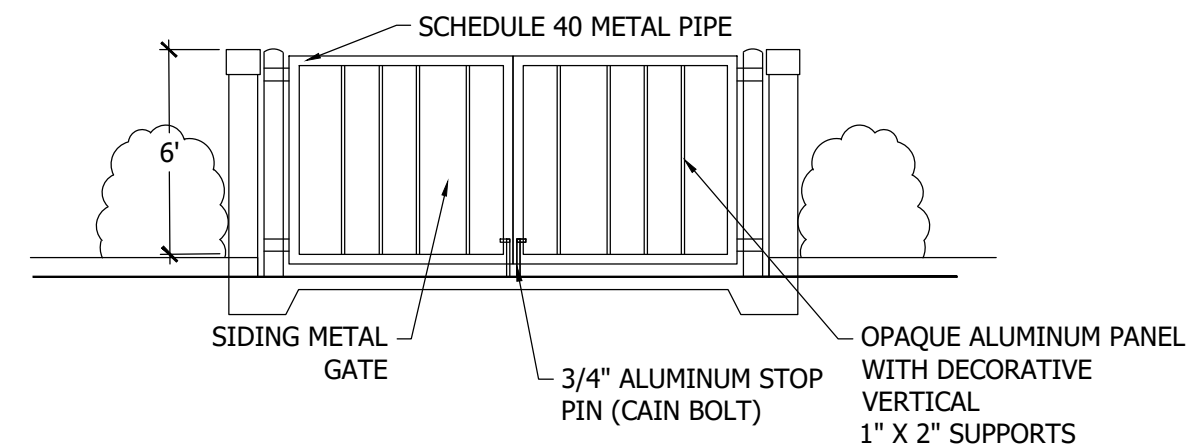


ADA SIGN DETAIL

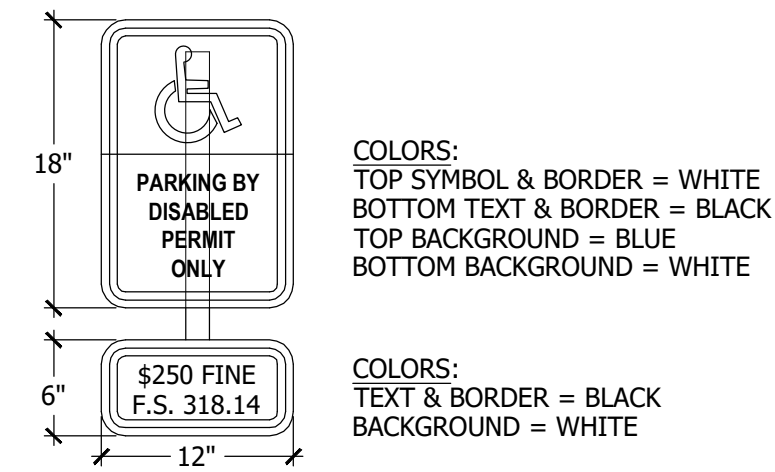

ADA SYMBOL DETAIL


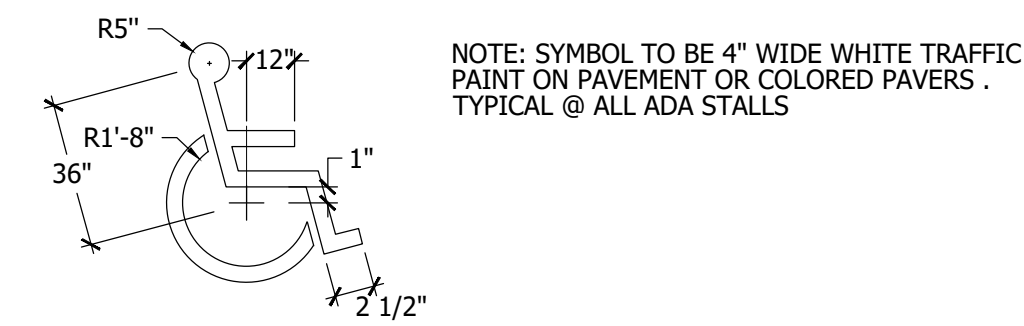


ADA RAMP DETAIL

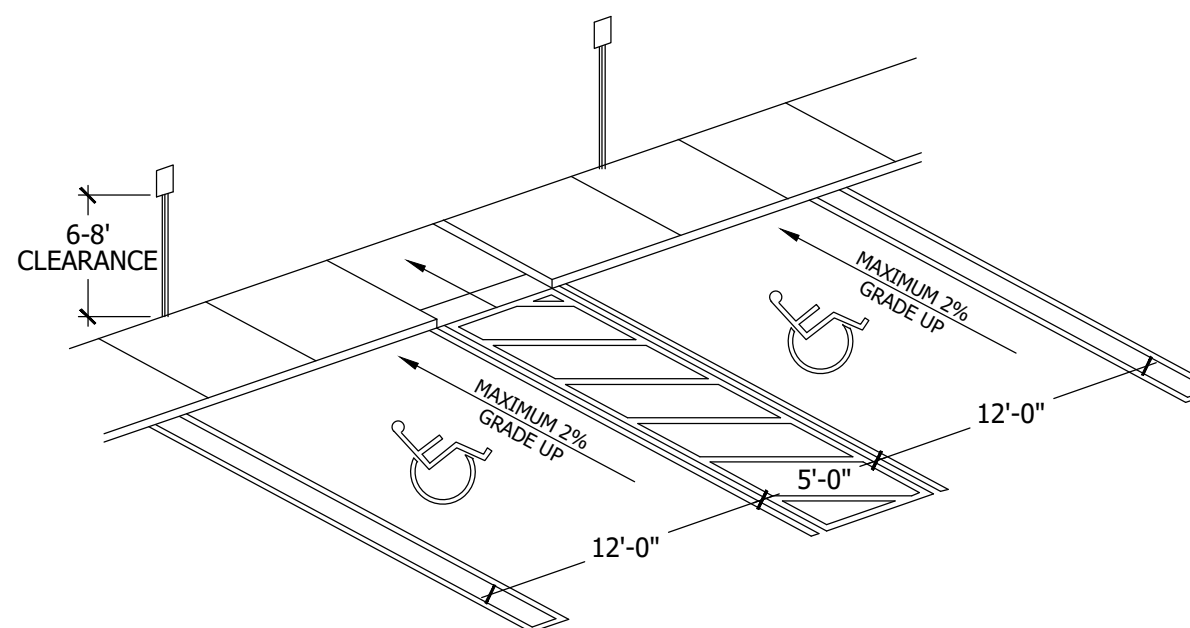


NOTE: IN THIS APPLICATION RAMPS CAN BE SEPARATED AND SIDEWALK CAN BE FLUSH ACROSS ALL HC SPACES
NOTE: HCR#3-MOD MEANS ONLY 1 RAMP BUILT TO REQUIRED SIZE OF SIDEWALK. OR RAMPS SEP. TO ENDS OF HC SPACES

TRANSFORMER DETAIL

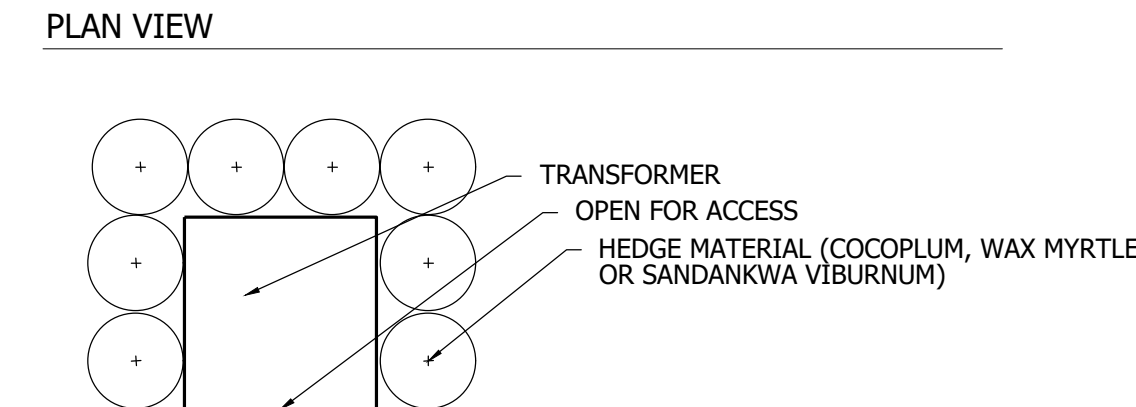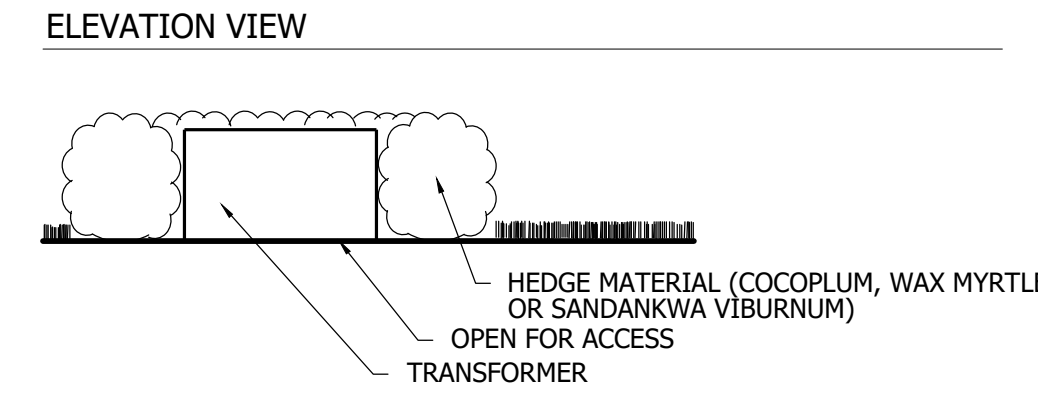


BIKE RACK DETAIL

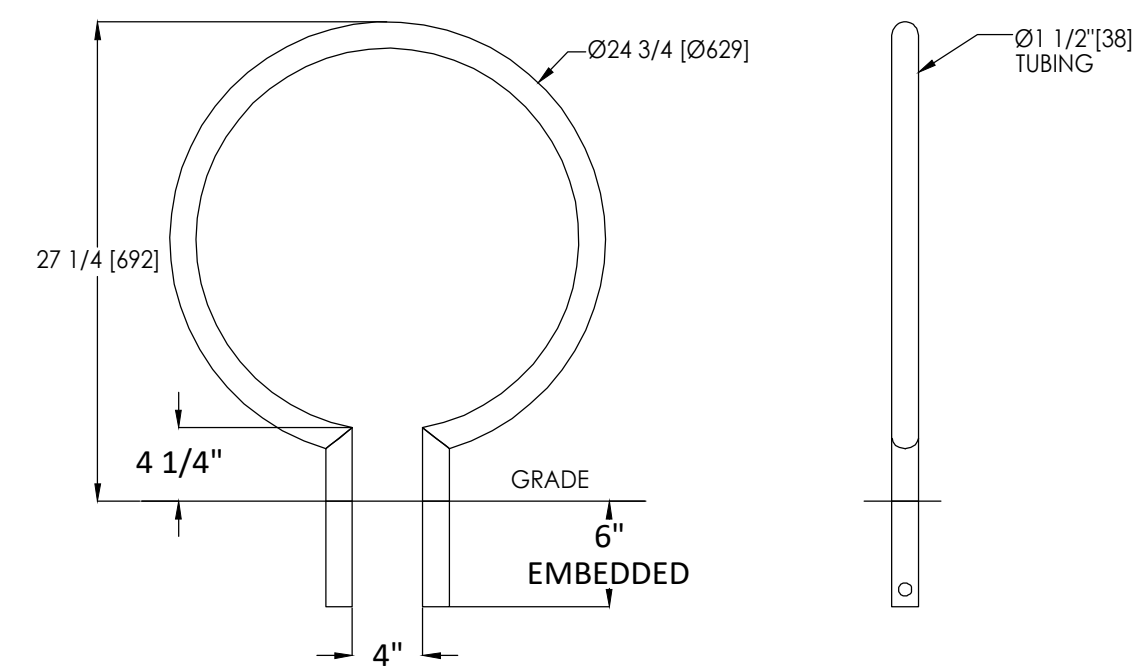


RING BIKE RACK, EMBEDDED (OR EQUAL)
HOLDS 2 BIKES PER RING
landscapeforms®
www.landscapeforms.com Ph: 800.521.2546

TRASH CAN DETAIL

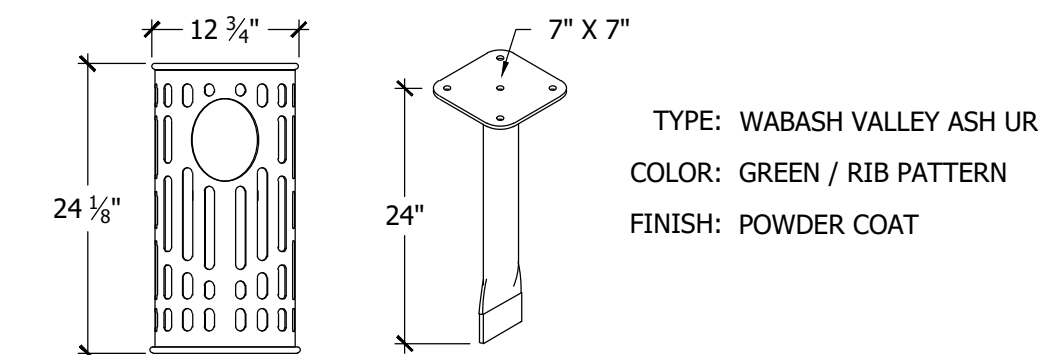

BENCH DETAIL

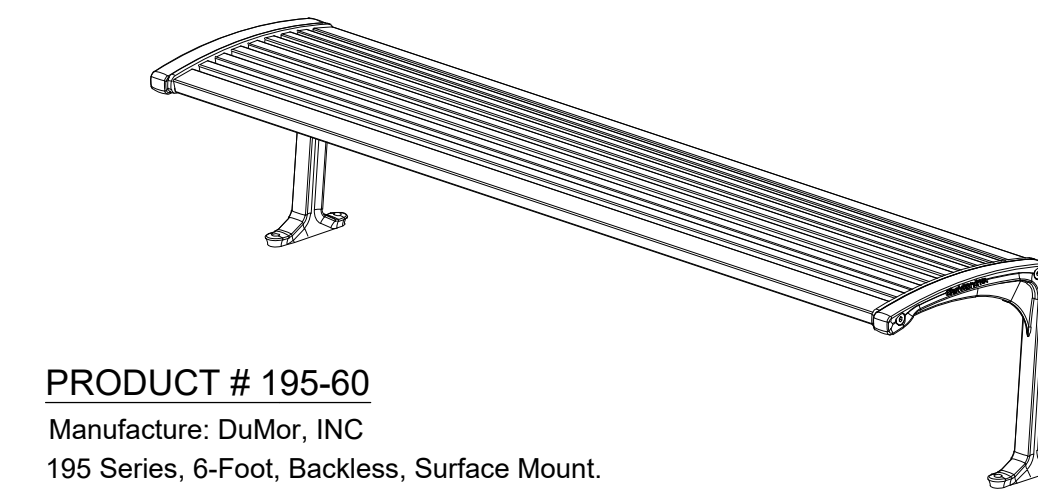


PRODUCT # 195-60
Manufacture: DuMor, INC
195 Series, 6-Foot, Backless, Surface Mount.
Frame Powder Coat Finish
w/ Textured Silver
Color: White
Or approved by Landscape Architect


INSTALL PER MANUFACTURERS RECOMMENDATIONS

Contact Information:
repservices.com
sales@repservices.com
Phone: 866.232.8532


VALLEY CURB DETAIL

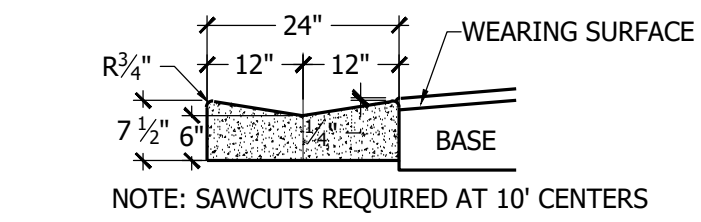

D CURB DETAIL

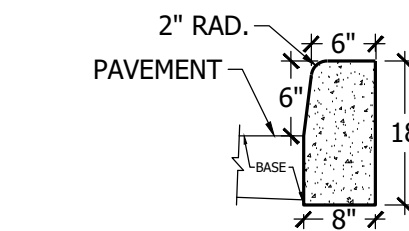


F CURB DETAIL

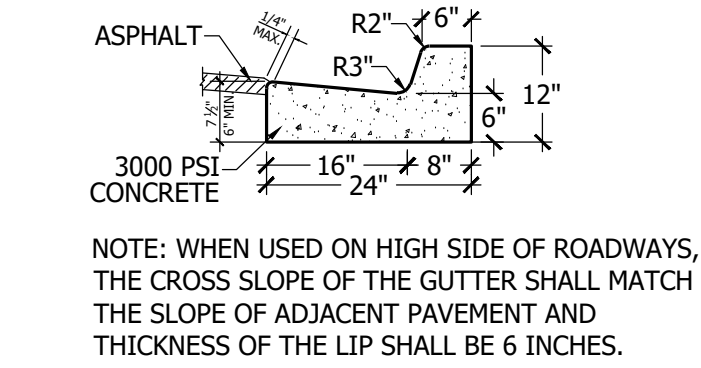

EV CHARGING STATION



PRODUCT # IQ 200
Manufacture: Blink
Blink IQ 200 Level II
EV Charging Stations
Charging: Dual
Type: Rectangular Pedestal Mounted
Or approved by Landscape Architect
INSTALL PER MANUFACTURERS RECOMMENDATIONS

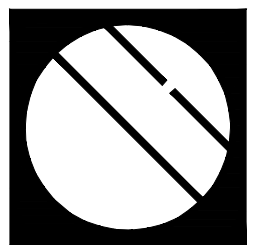


Cotleur & Hearing

Landscape Architects
Land Planners
Environmental Consultants
1934 Commerce Lane
Suite 1
Jupiter, Florida 33458
561.747.6336 · Fax 747.1377
www.cotleurhearing.com
Lic# LC-C000239


SHOPPES AT WESTLAKE LANDINGS

POD H - PARCEL B
PALM BEACH COUNTY, FL

DESIGNED	DEH
DRAWN	RNK
APPROVED	DEH
JOB NUMBER	13-0518.60.01
DATE	07-15-21
REVISIONS	09-10-21
	10-04-21
	10-16-21

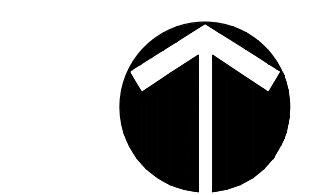

Scale: 1" = 20'

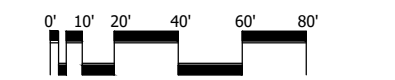

October 15, 2021 11:32:06 a.m.
Drawing: 13-0518.60.01 SP.DWG

Site Details