




NORTH ELEVATION

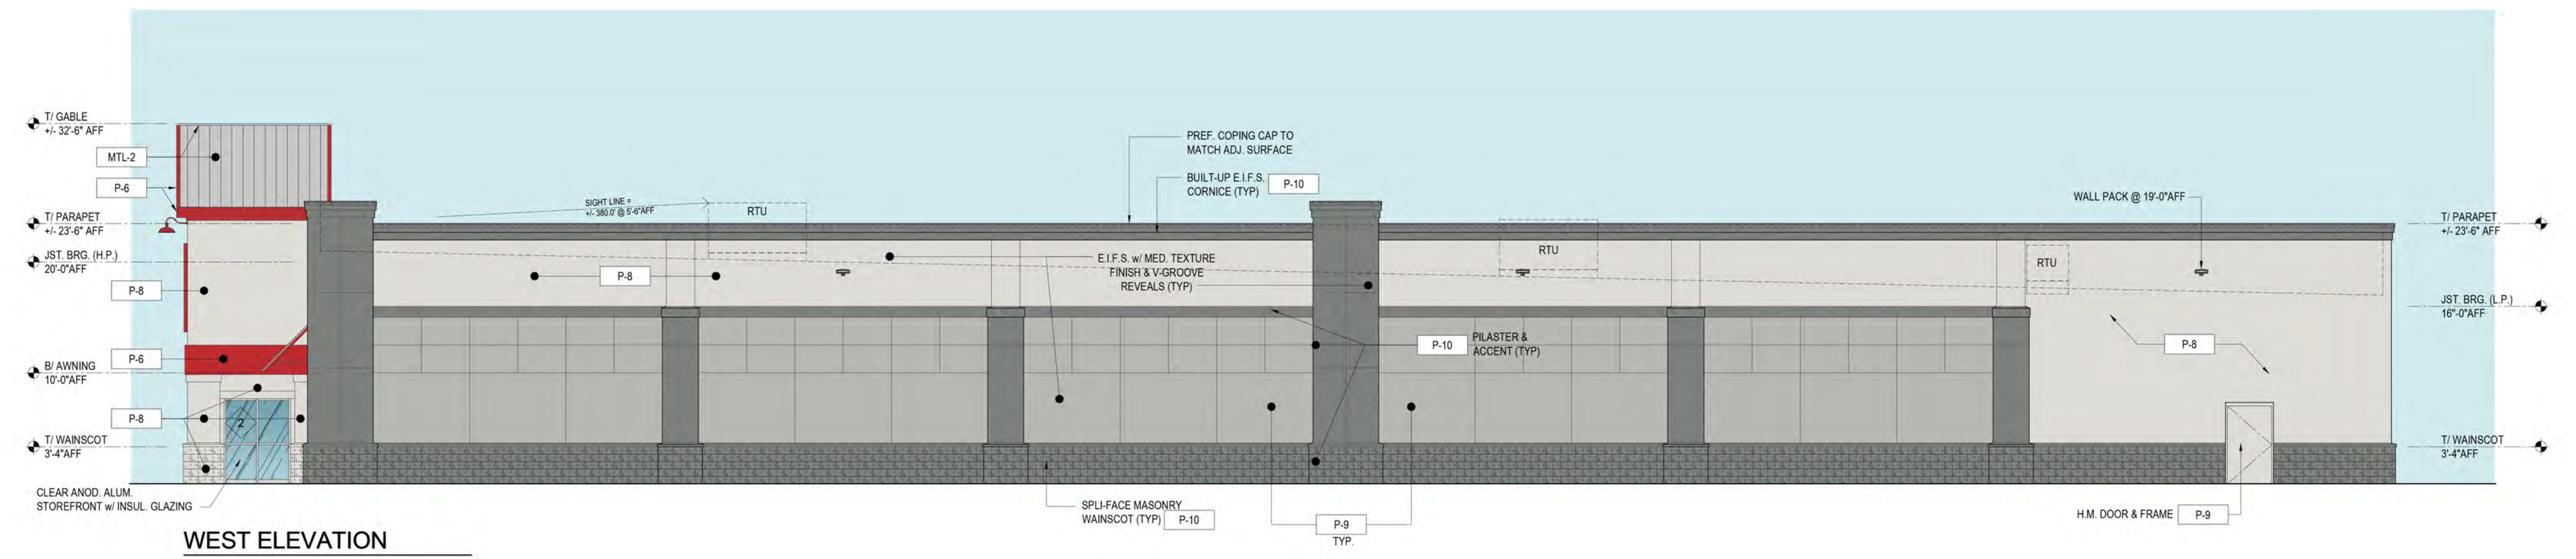

WEST ELEVATION

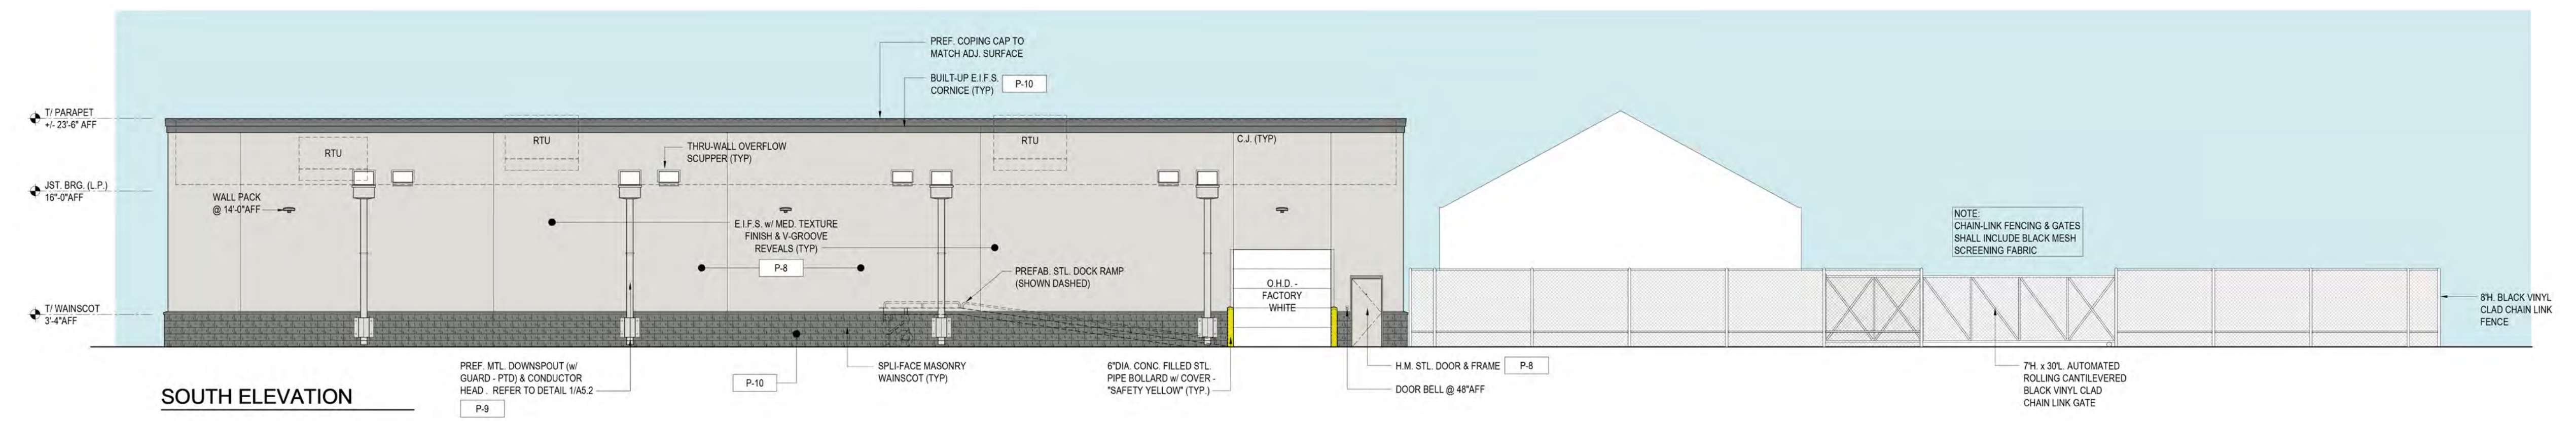

SOUTH ELEVATION

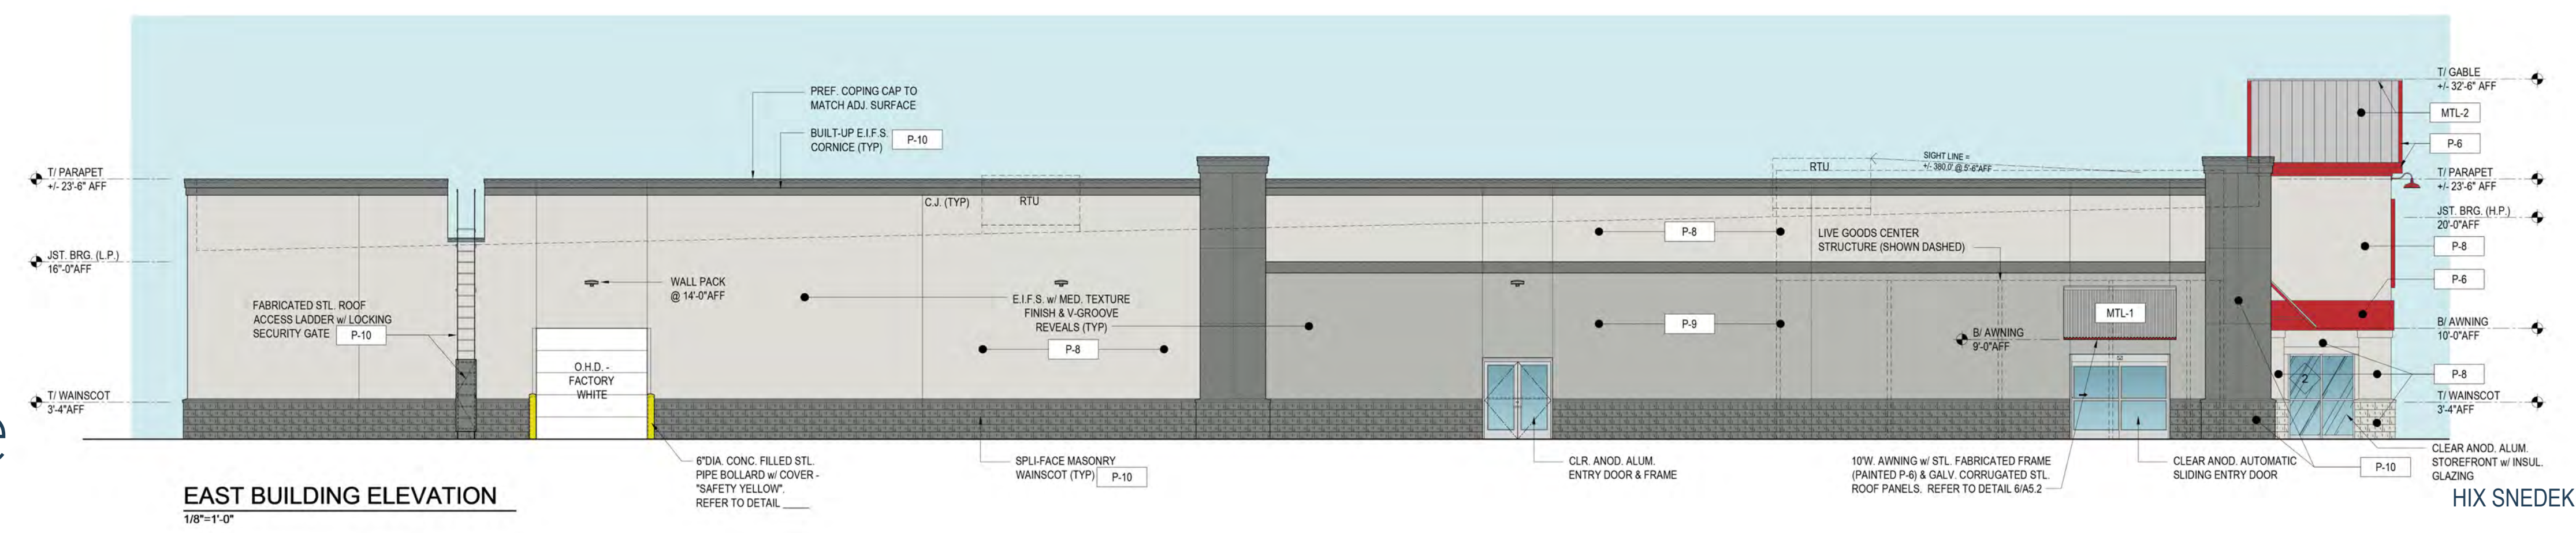

EAST BUILDING ELEVATION

SHERWIN WILLIAMS
FROSTY WHITE
SW 6196


SHERWIN WILLIAMS
GRAY CLOUDS
SW 7658

SHERWIN WILLIAMS
CITYSCAPE
SW 7067


SHERWIN WILLIAMS
SAFETY RED
SW 4081

GALVANIZED &
STANDING SEAM
METAL

CLEAR ANODIZED
ALUMINUM
STOREFRONT/ENTRY
DOOR

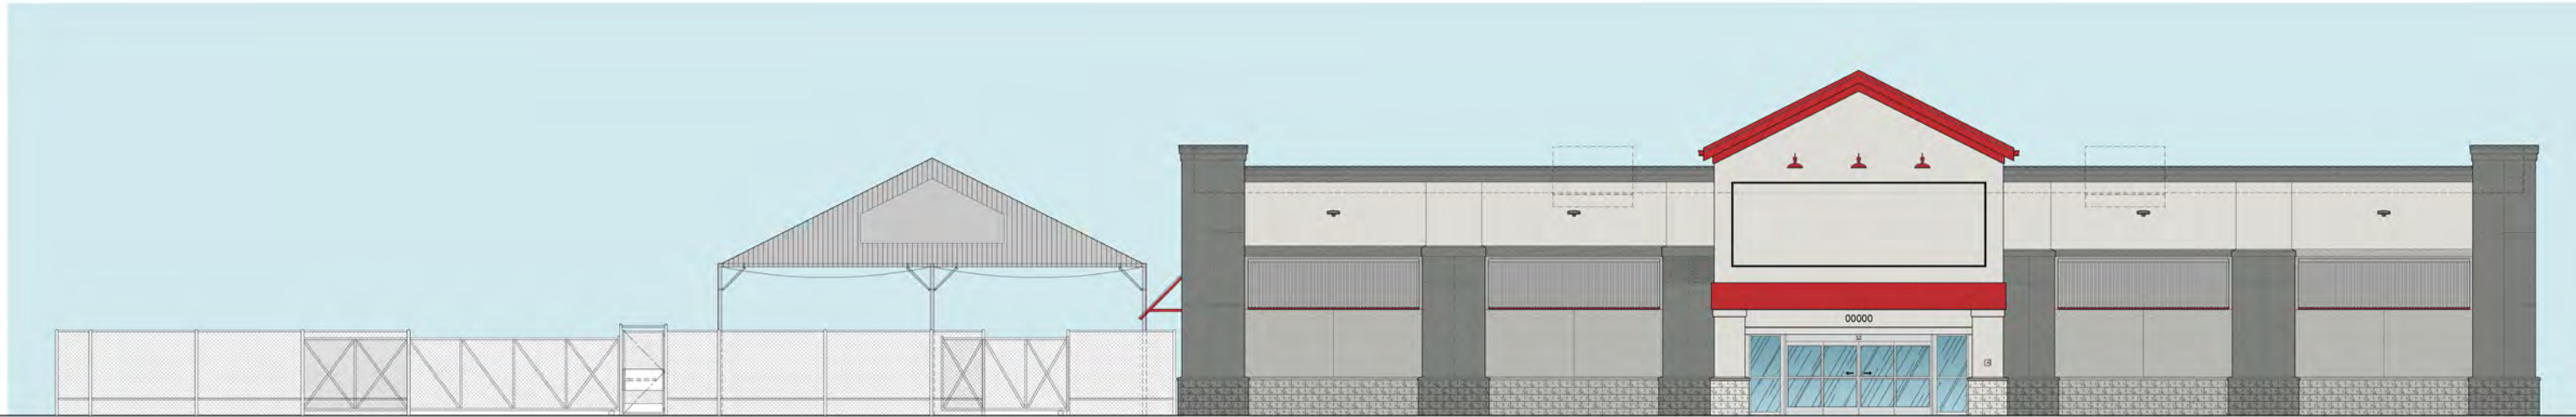


NORTH ELEVATION

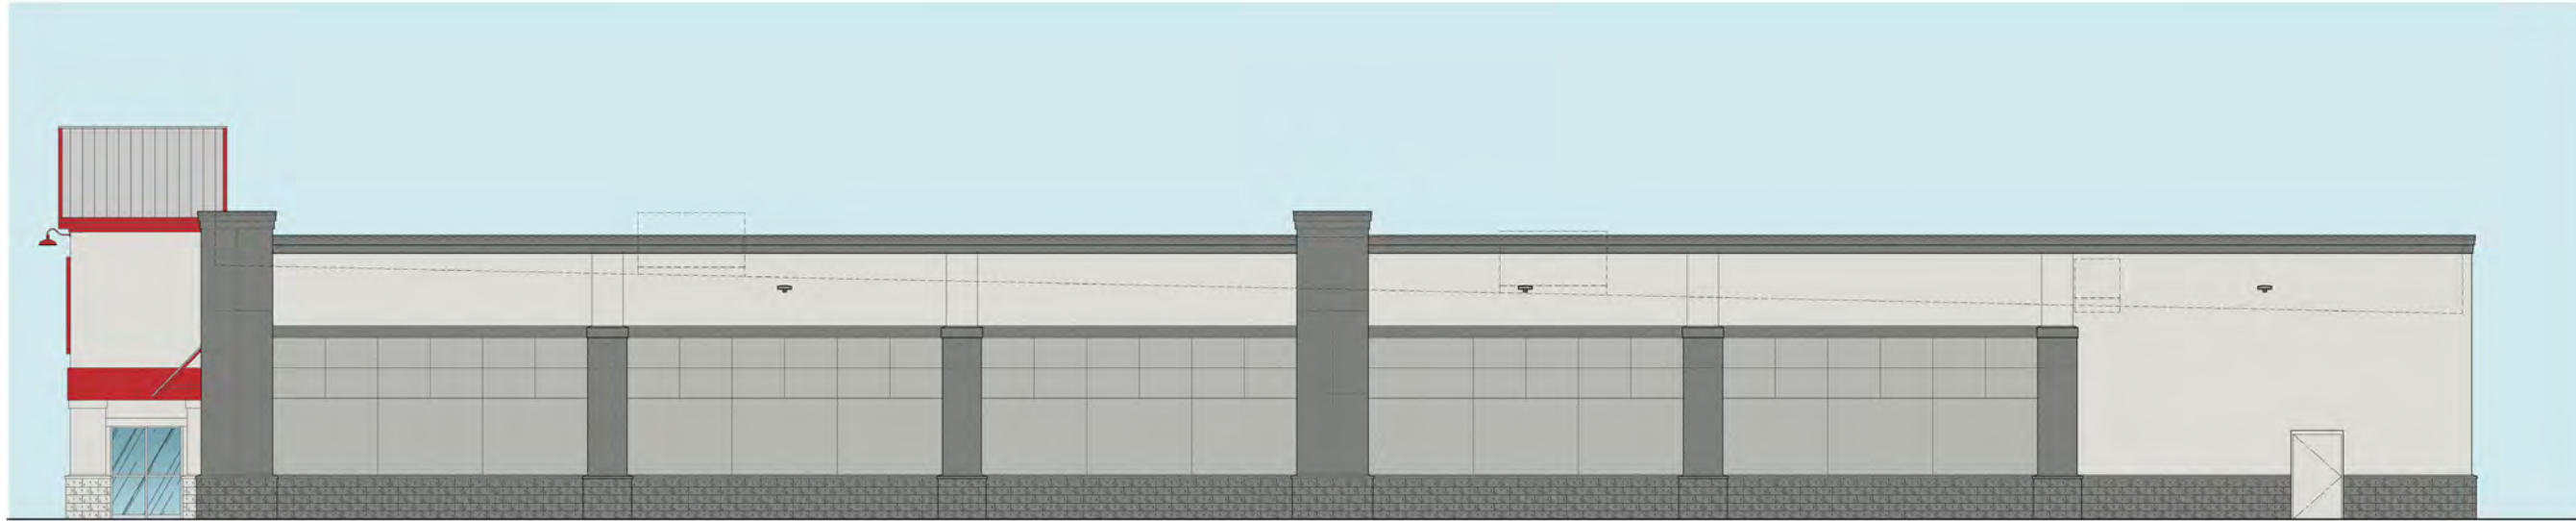

WEST ELEVATION



SOUTH ELEVATION

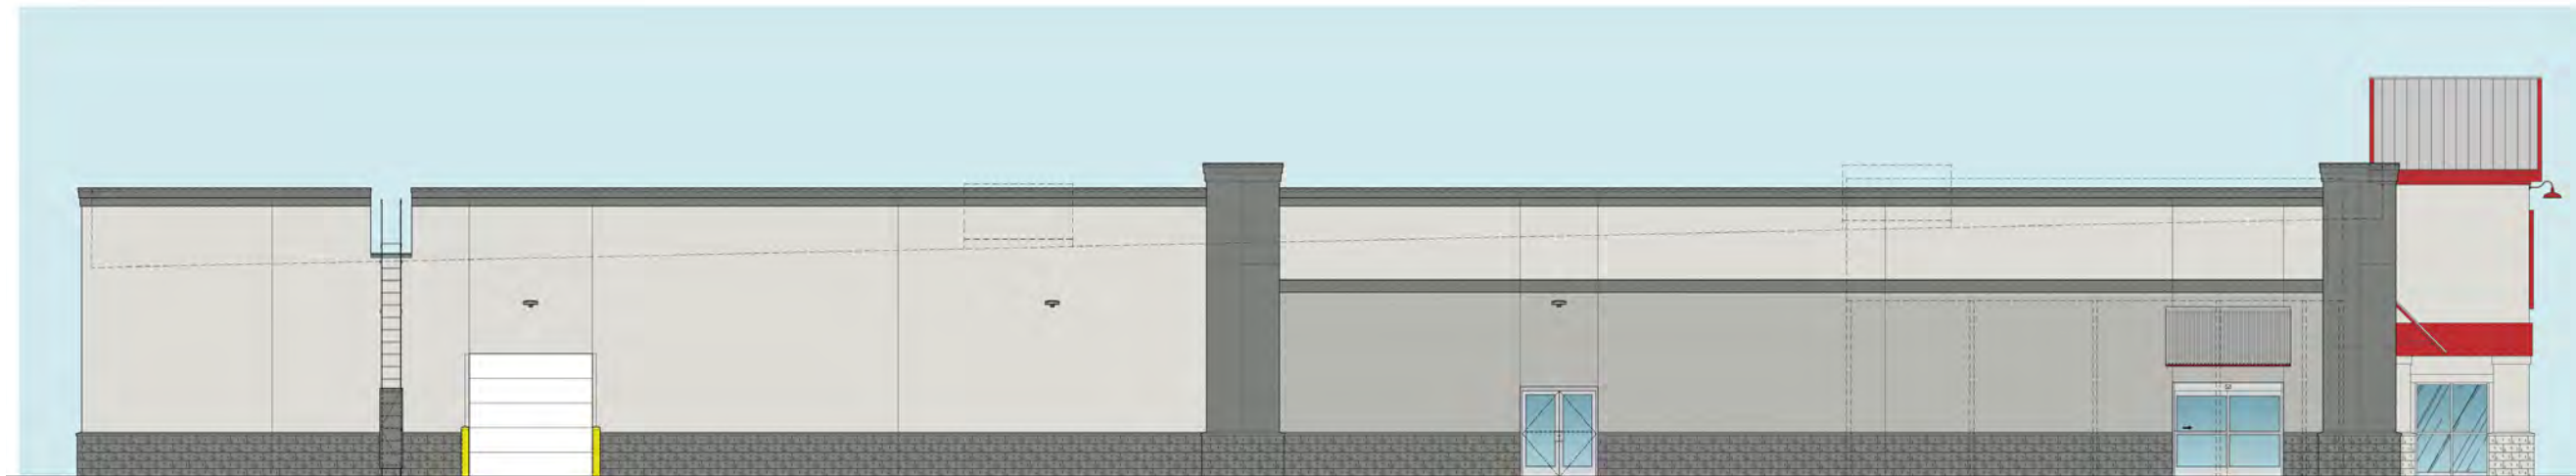

EAST BUILDING ELEVATION
1/8"=1'-0"







