




### DUMPSTER DETAIL

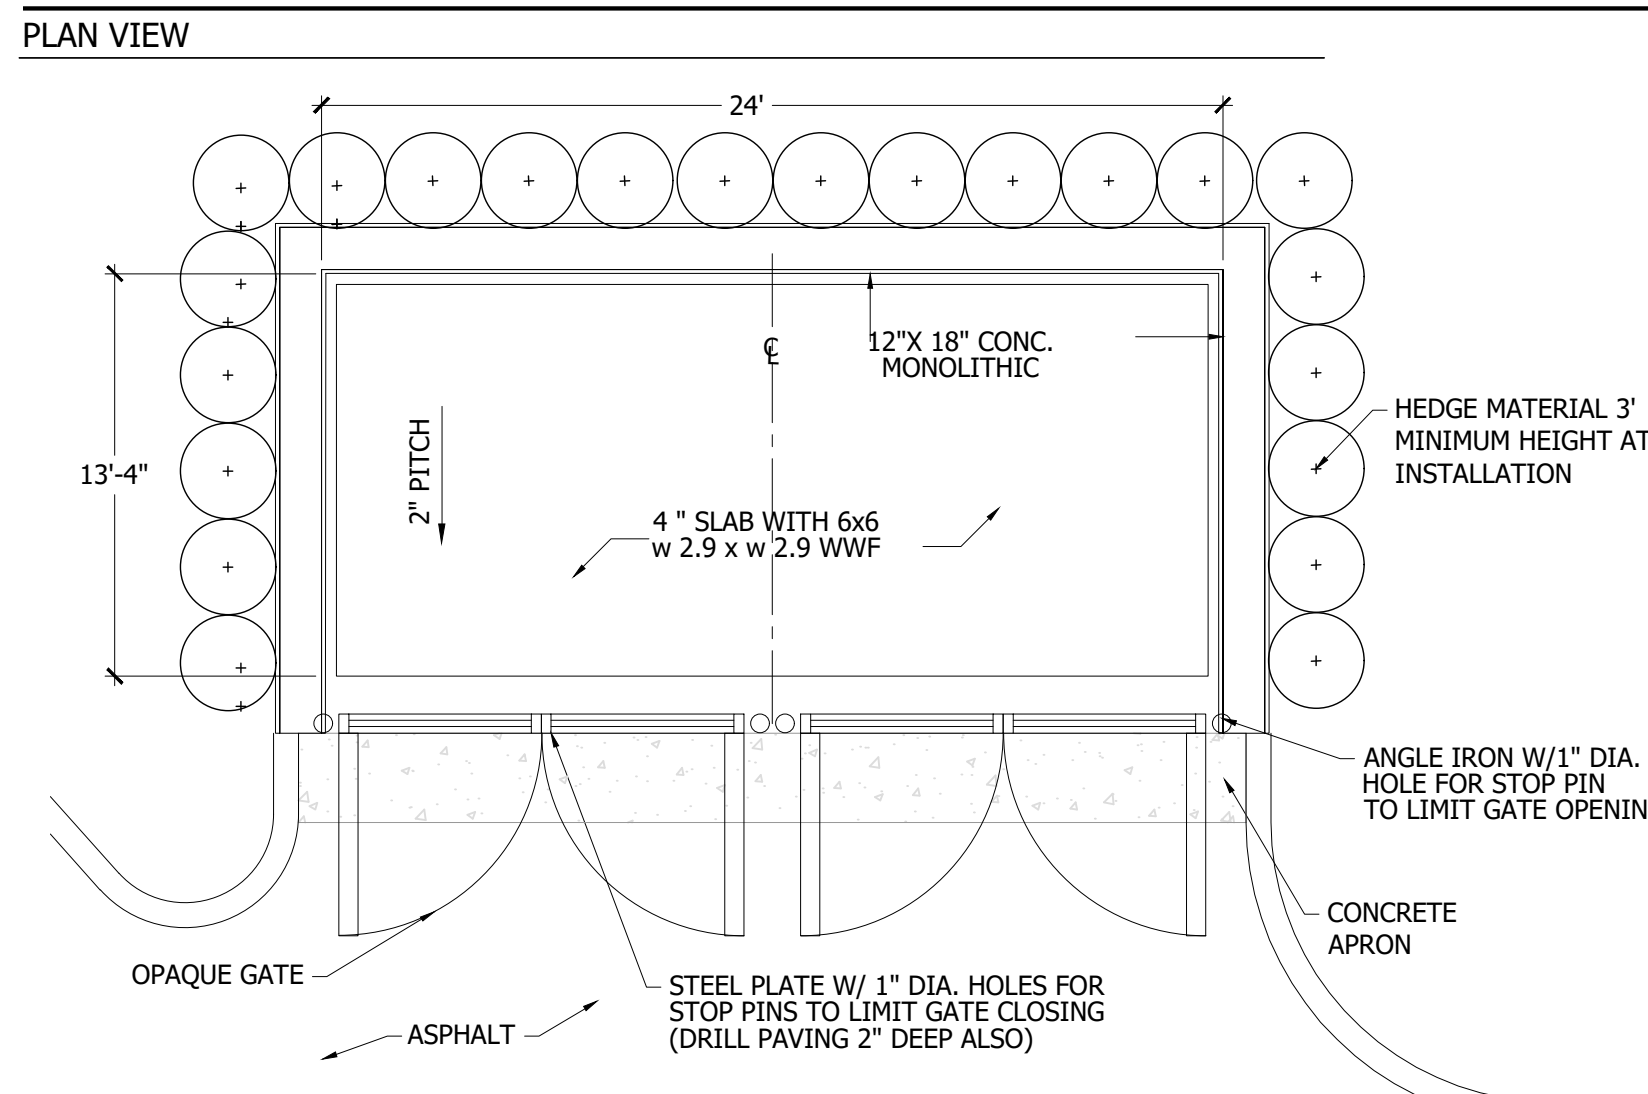


ELEVATION VIEW  
NOTE: DUMPSTER MUST BE SCREENED PER SECTION 4.14 A) OF THE CITY OF WESTLAKE LANDSCAPE CODE

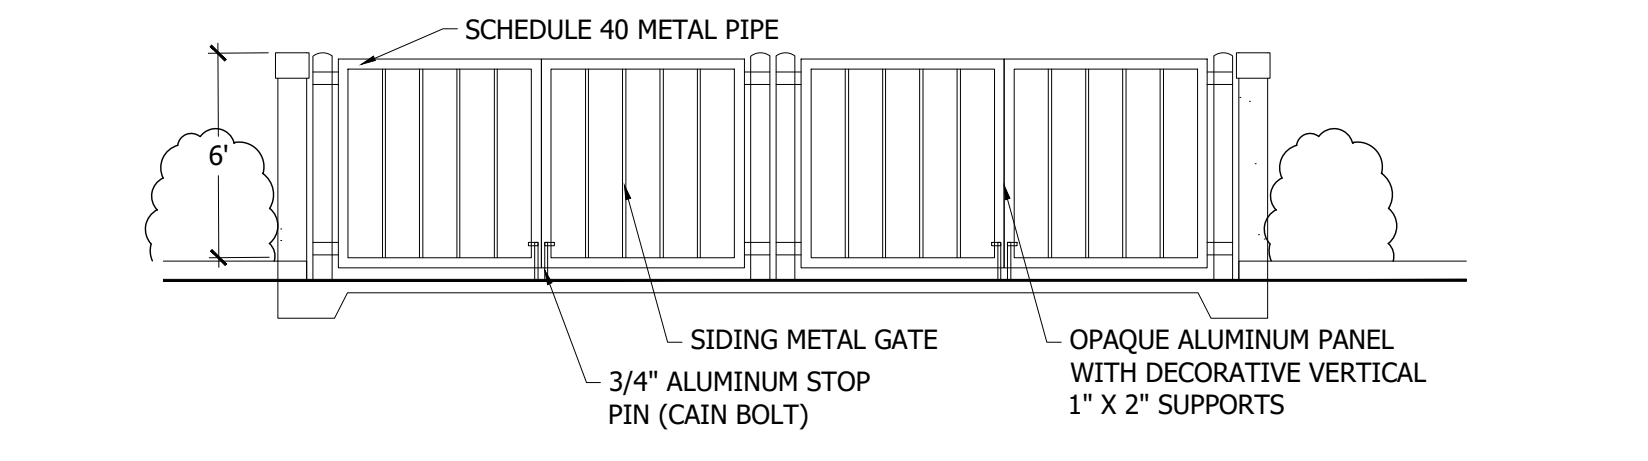


### STANDARD AND ADA PARKING DETAIL

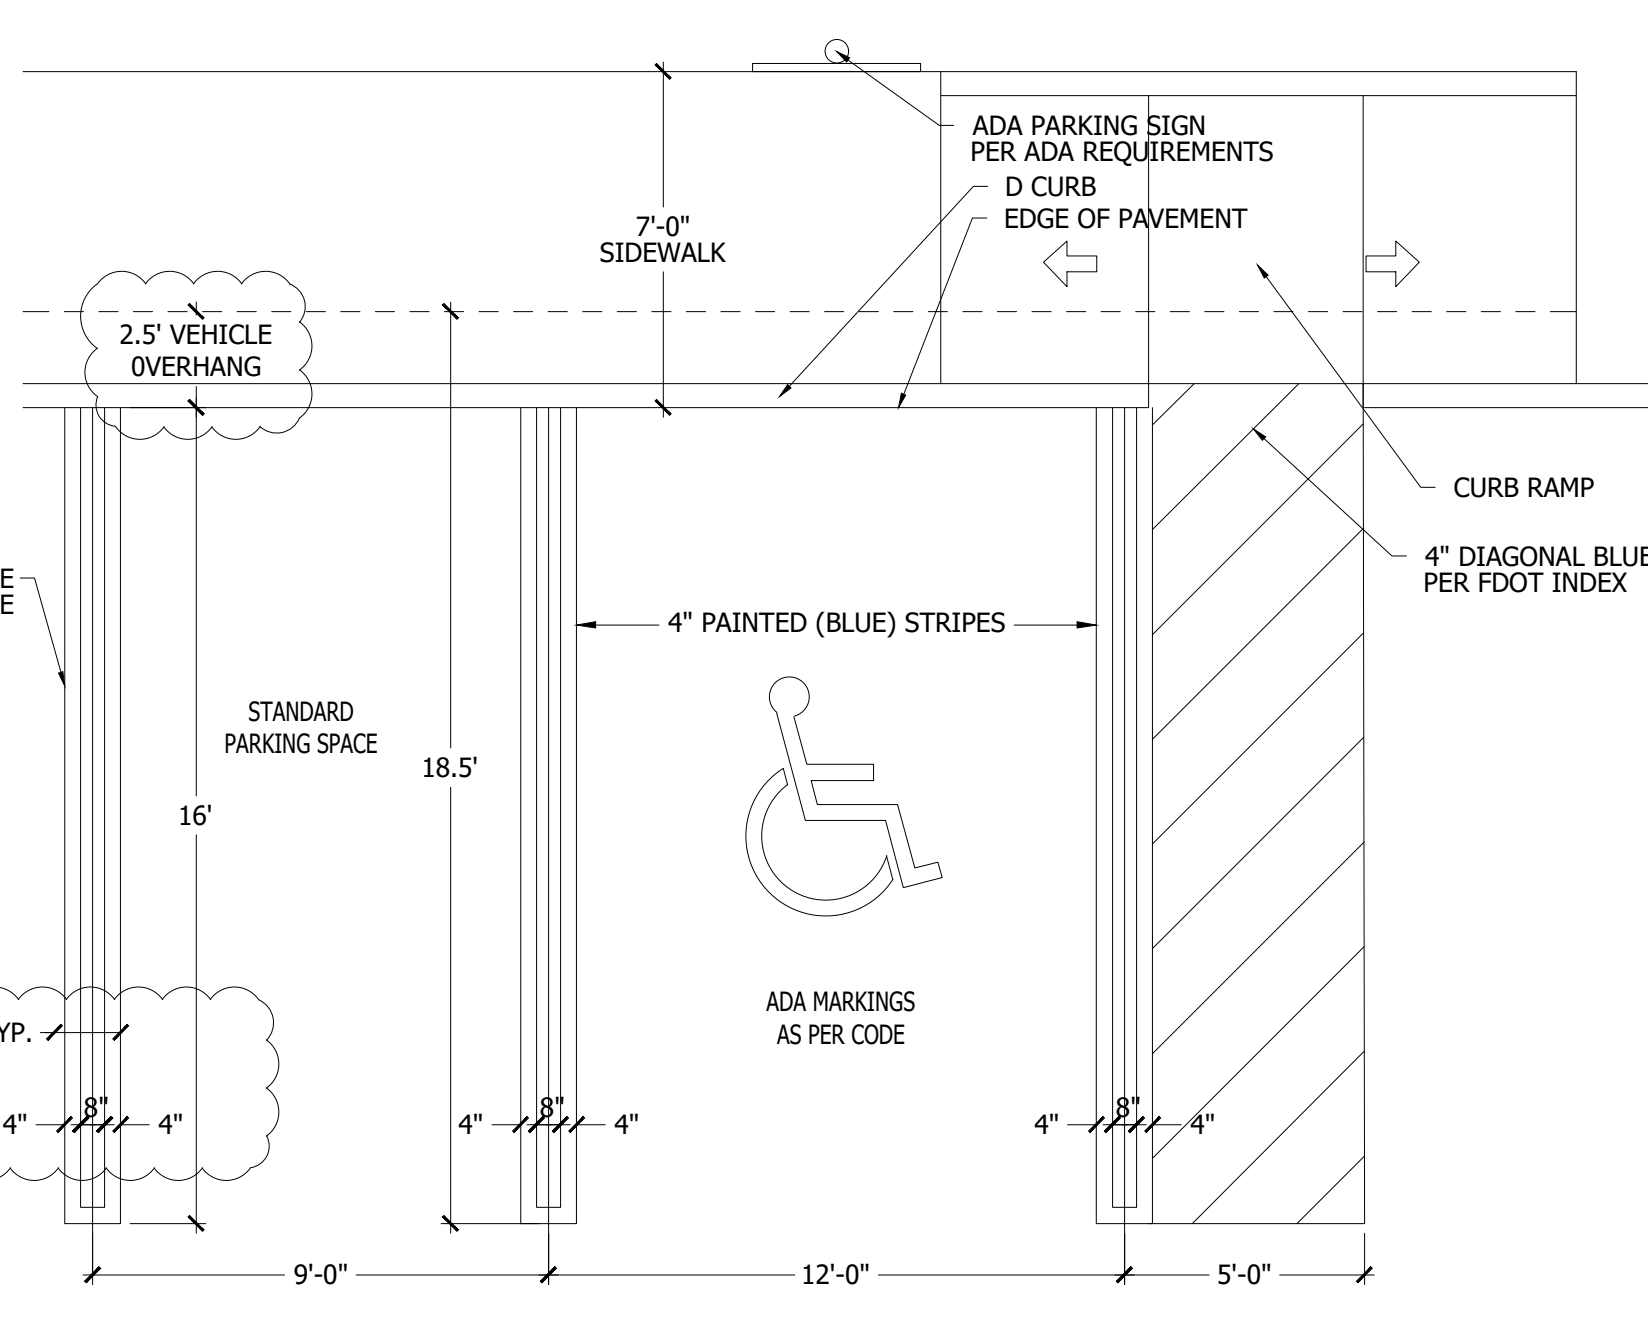

### D CURB DETAIL

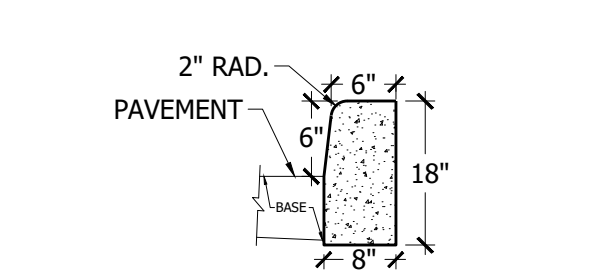


### F CURB DETAIL

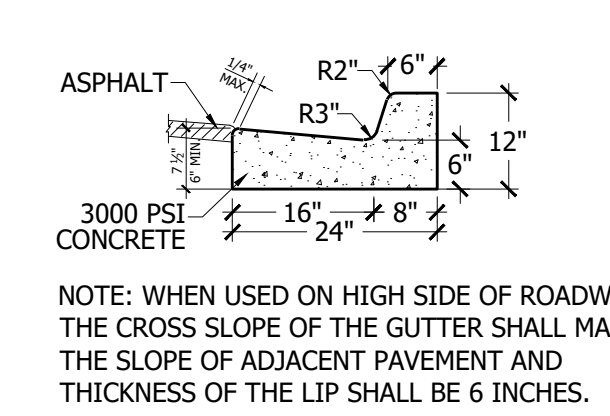


NOTE: WHEN USED ON HIGH SIDE OF ROADWAYS, THE CROSS SLOPE OF THE GUTTER SHALL MATCH THE SLOPE OF ADJACENT PAVEMENT AND THICKNESS OF THE LIP SHALL BE 6 INCHES.


### VALLEY CURB DETAIL

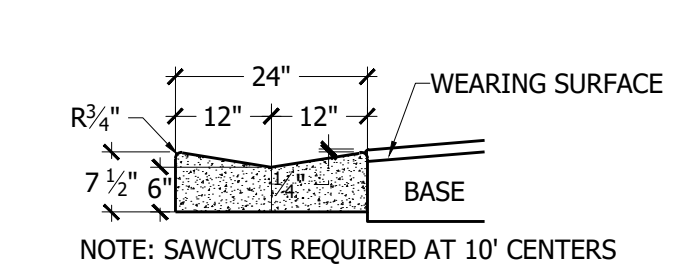


### PLAN VIEW

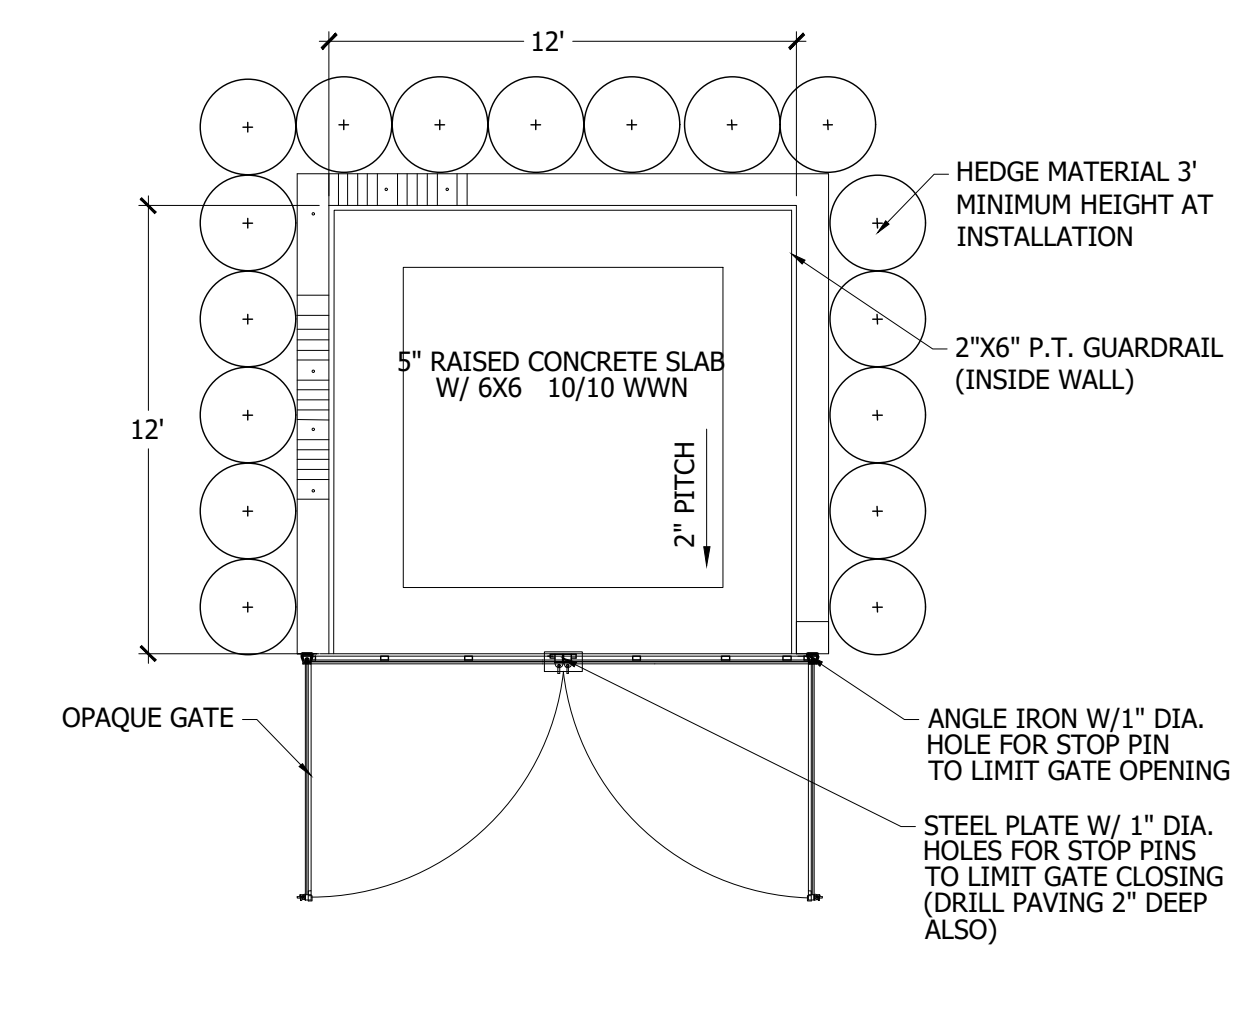


ELEVATION VIEW

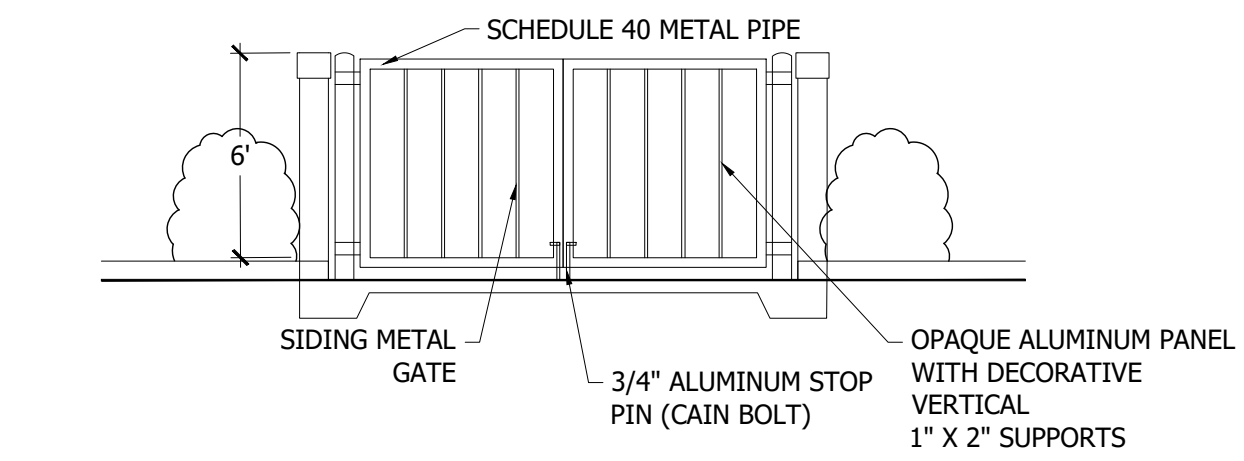

### TRASH CAN DETAIL

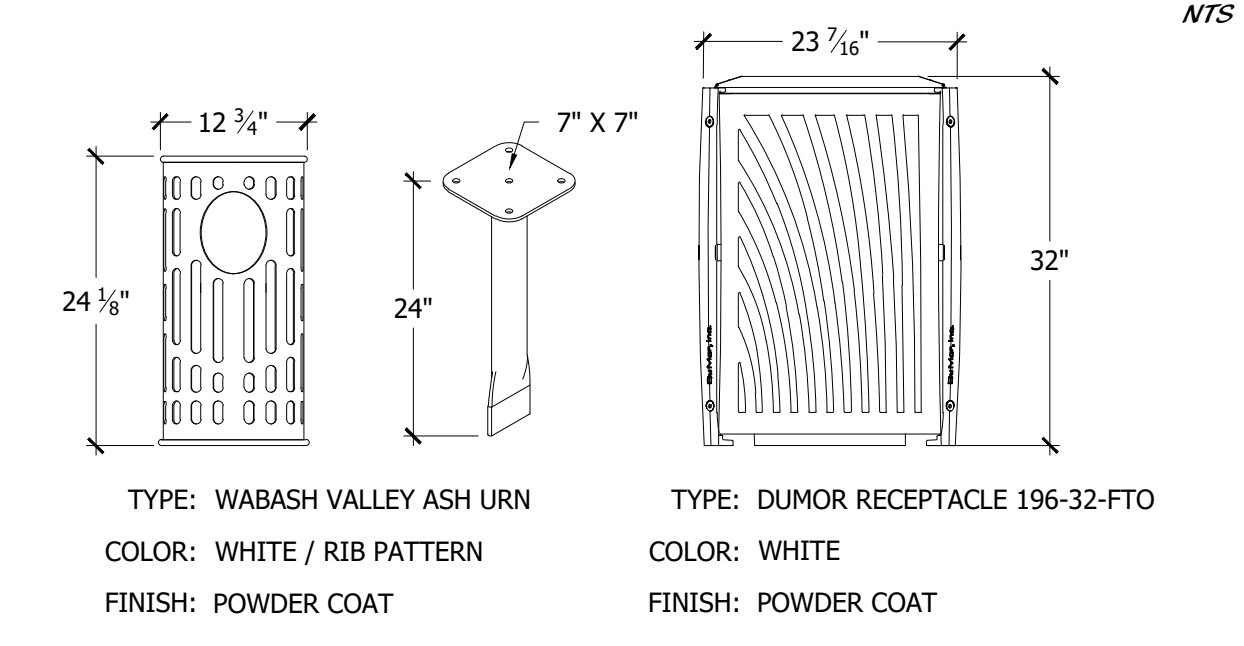


### ADA RAMP DETAIL

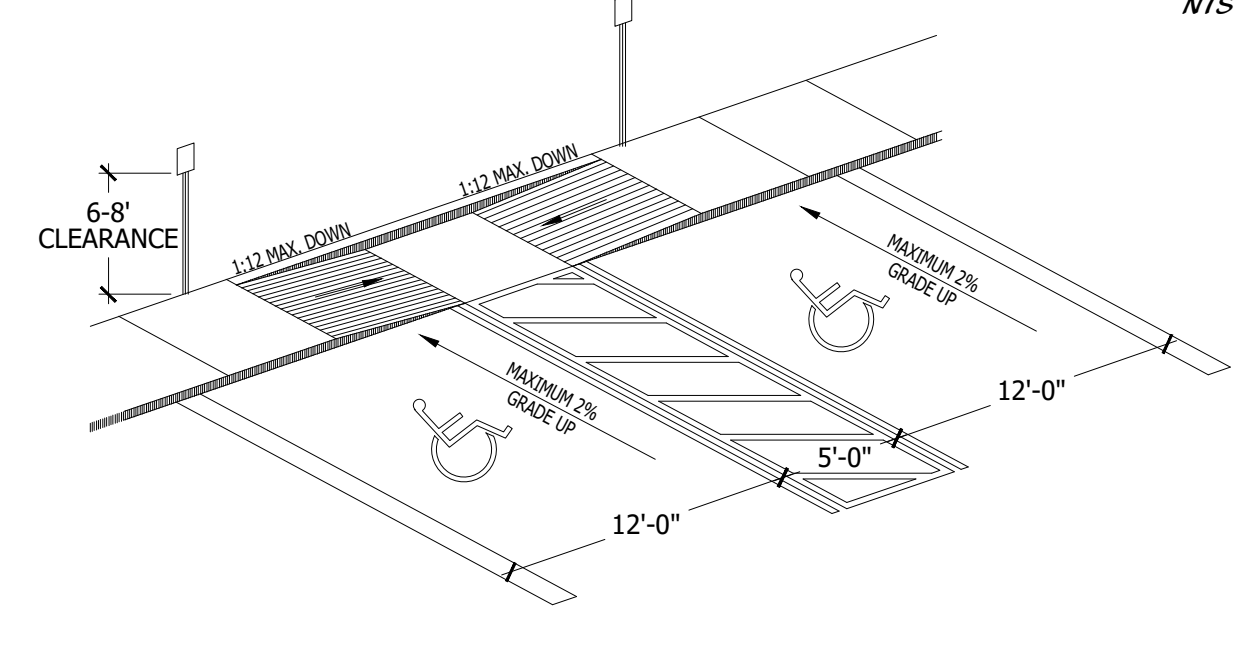


NOTE: IN THIS APPLICATION RAMPS CAN BE SEPARATED AND SIDEWALK CAN BE FLUSH ACROSS ALL HC SPACES  
NOTE: HCR#3-MOD MEANS ONLY 1 RAMP BUILT TO REQUIRED SIDE OF SIDEWALK, OR RAMPS SEP. TO ENDS OF HC SPACES


### ADA SIGN & SYMBOL DETAIL

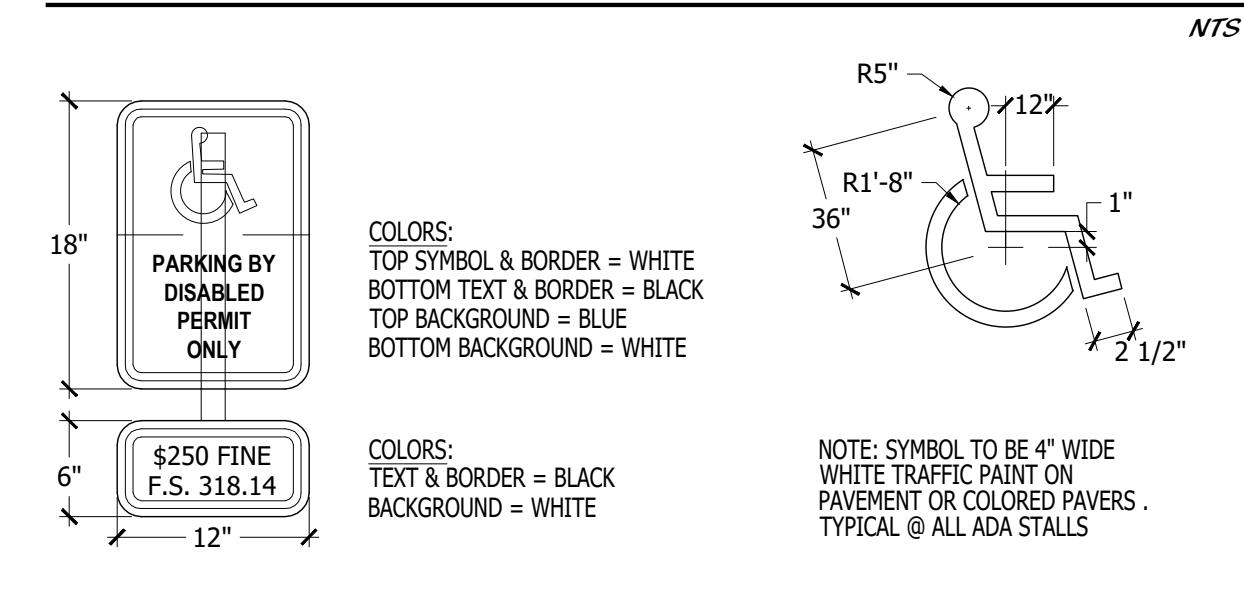


### CROSS SECTIONS

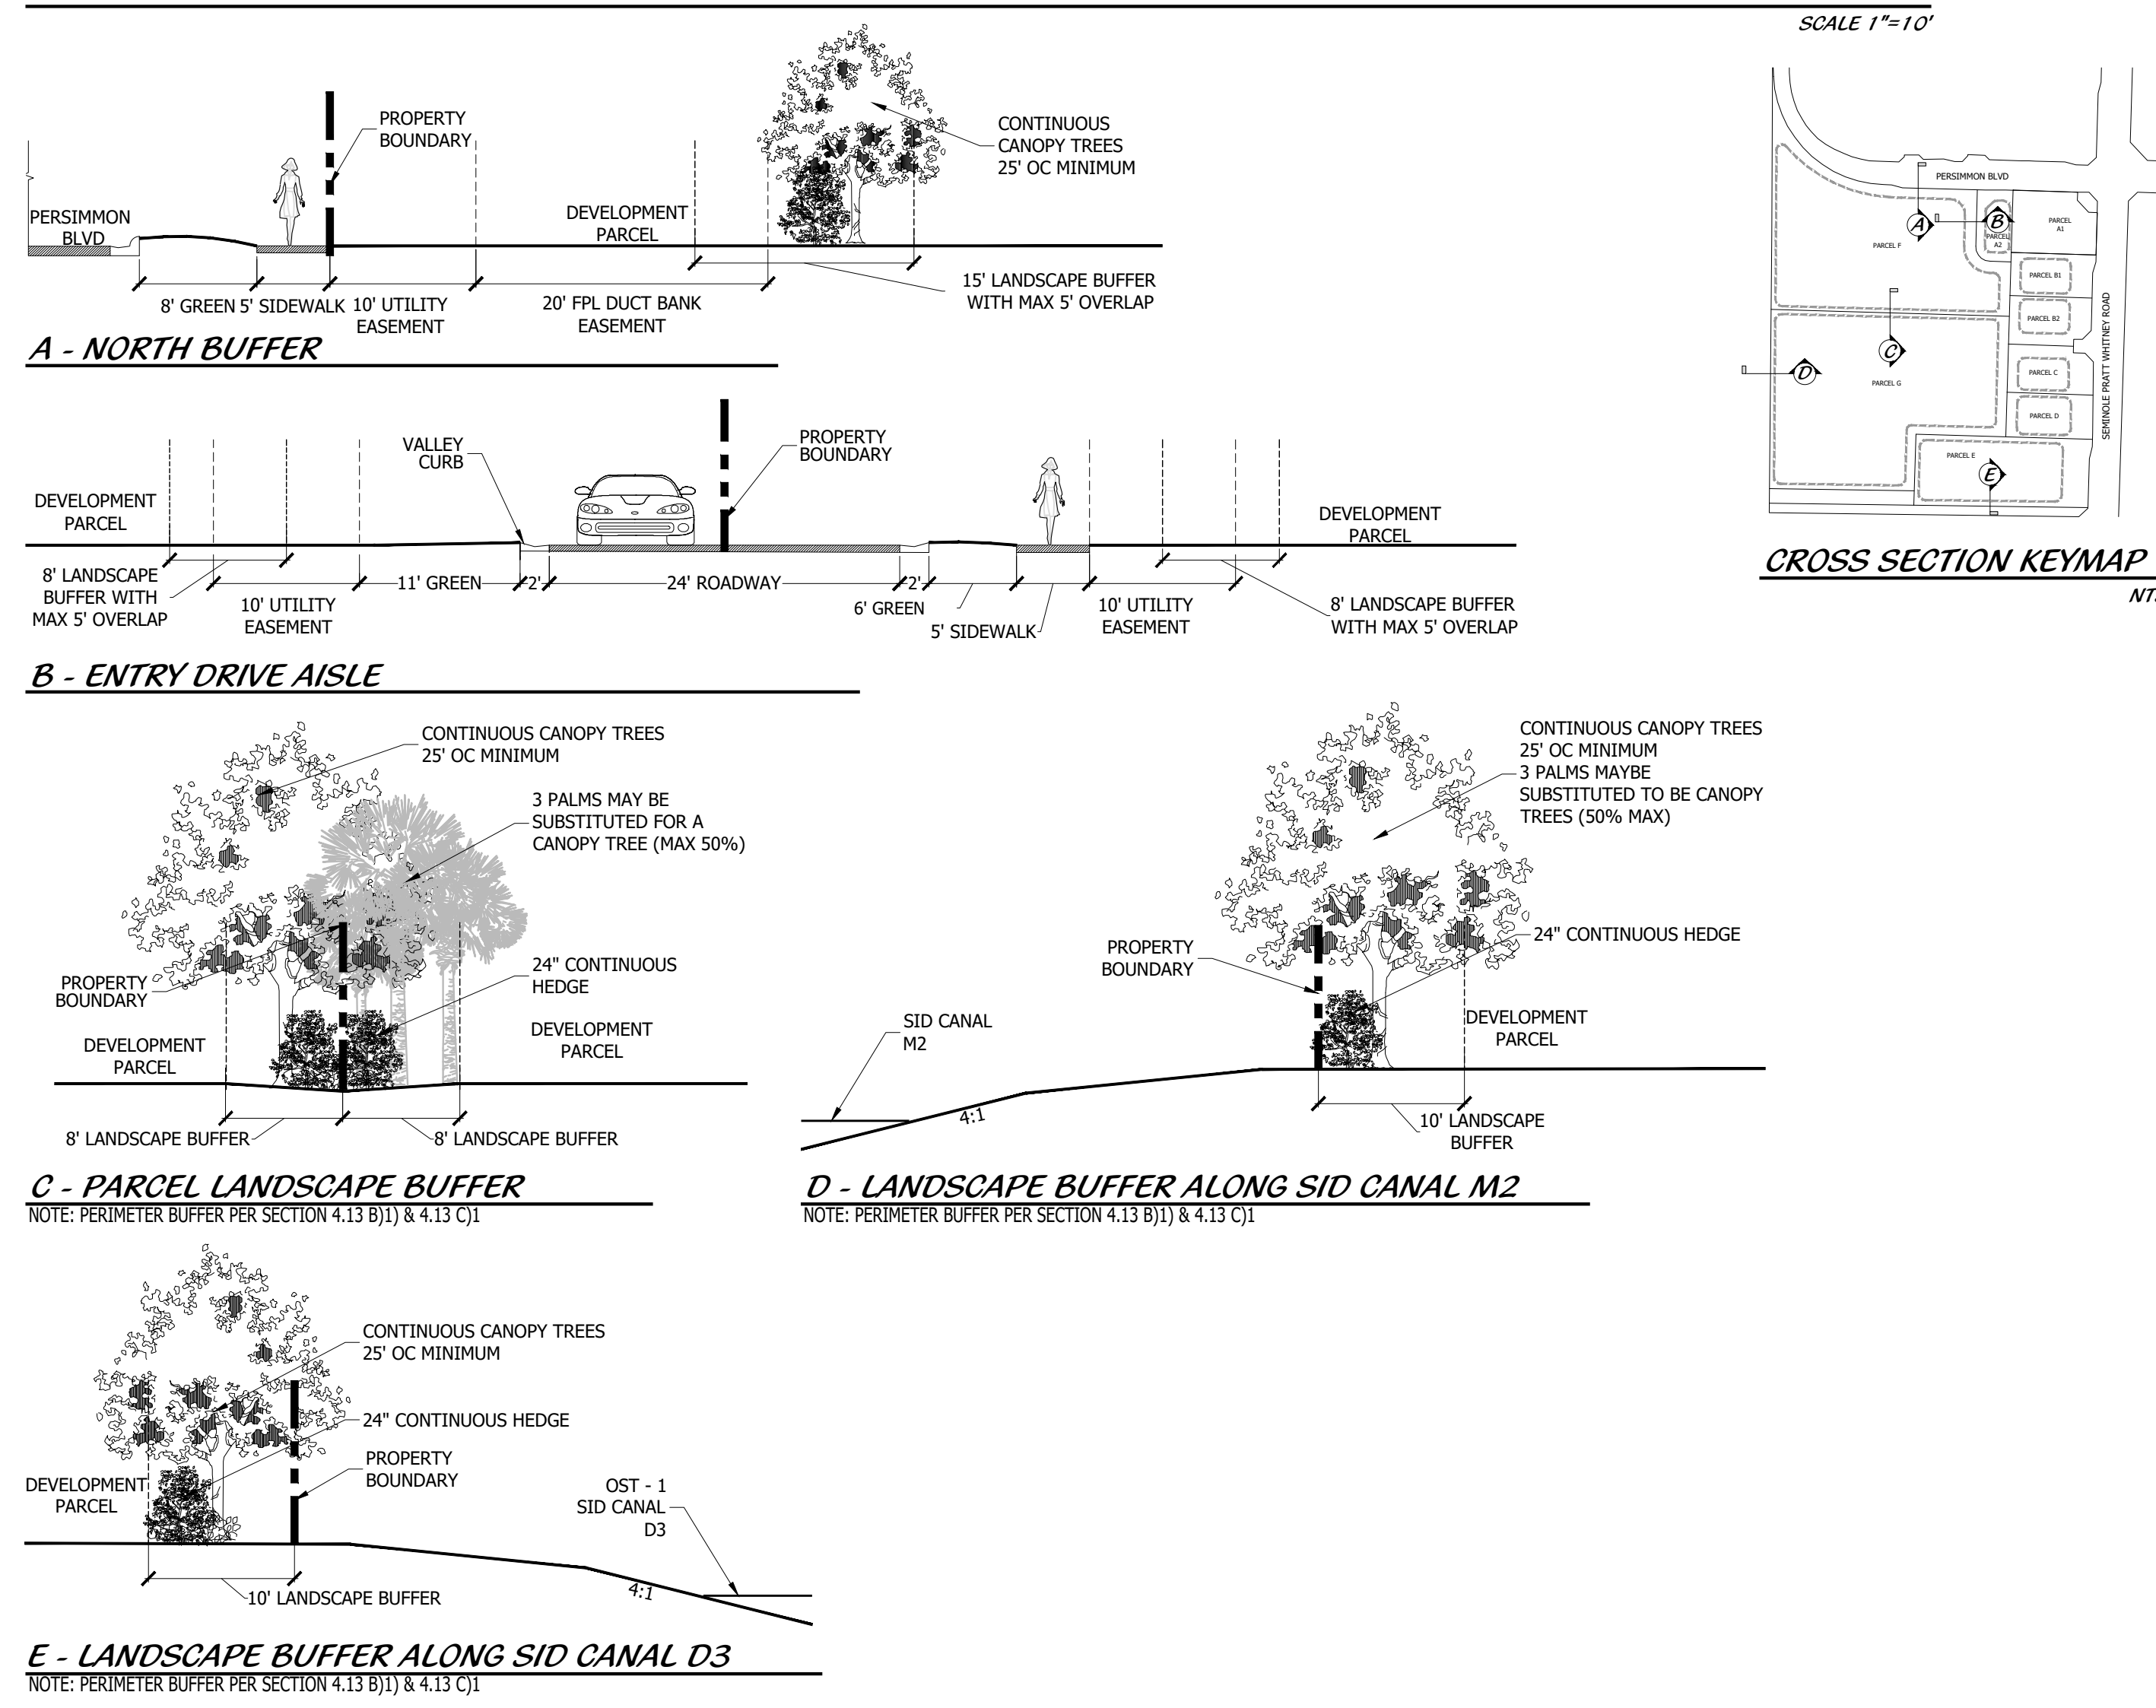

### BENCH DETAILS

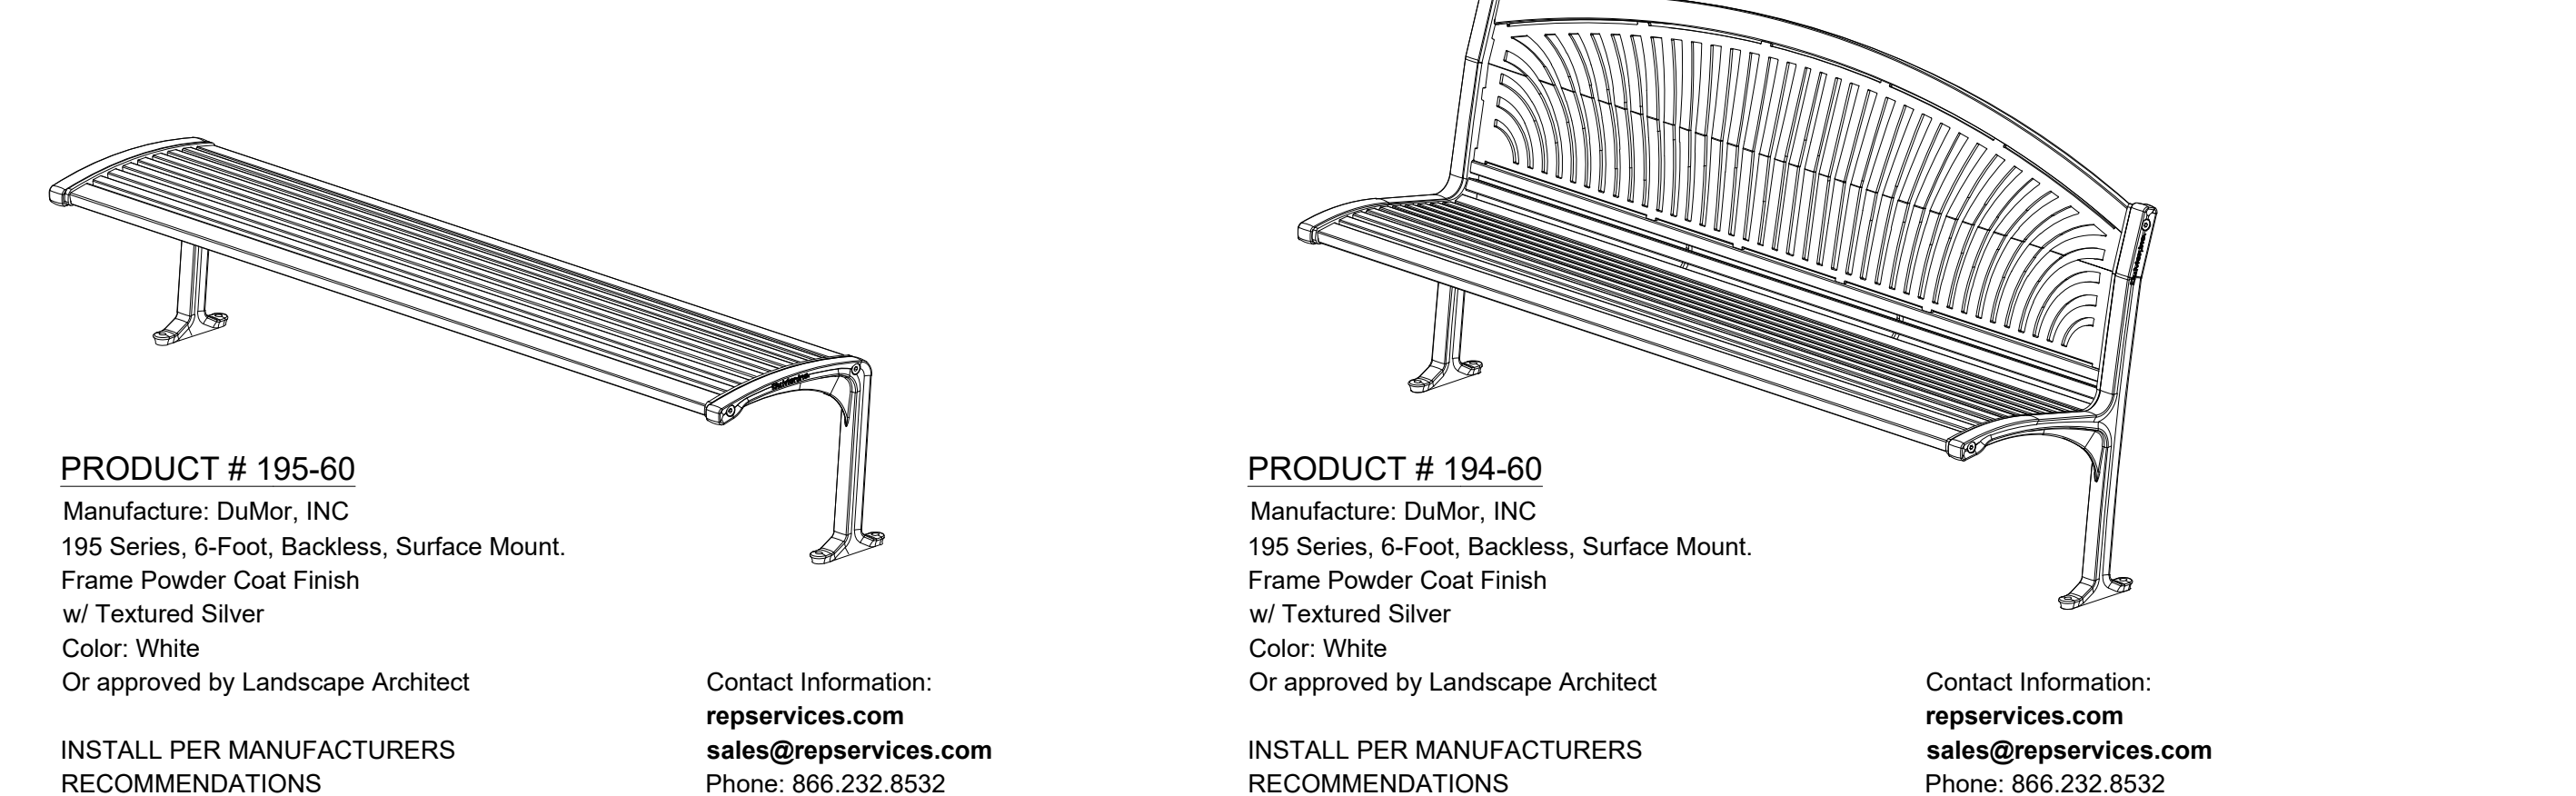

### BIKE RACK DETAIL

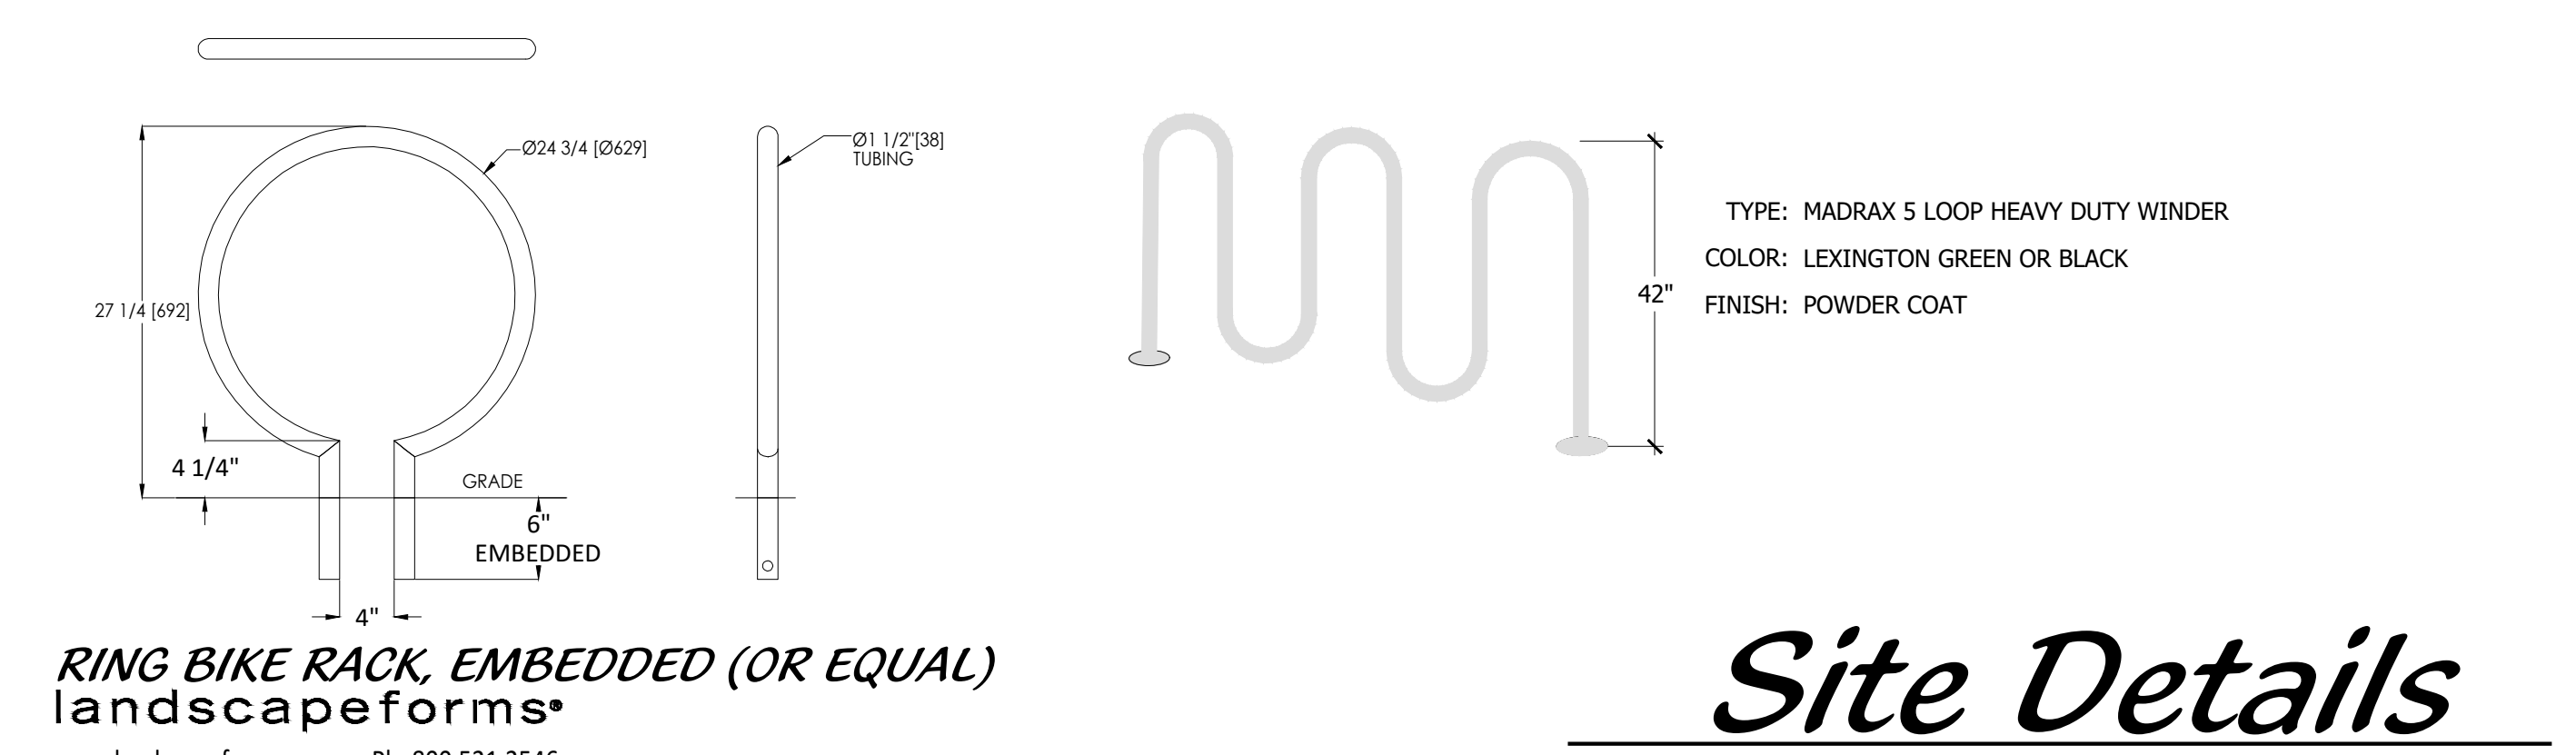

RING BIKE RACK, EMBEDDED (OR EQUAL)  
landscapiforms®  
www.landscapiforms.com Ph: 800.521.2546

**Cotleur & Hearing**  
Landscape Architects  
Land Planners  
Environmental Consultants  
1934 Commerce Lane  
Suite 1  
Jupiter, Florida 33458  
561.747.6336 · Fax 747.1377  
www.cotleurhearing.com  
Lic# LC-C000239

# WESTLAKE LANDINGS

POD H MASTER PLAN  
PALM BEACH COUNTY, FL

DESIGNED	DEH
DRAWN	JAE/RNK
APPROVED	DEH
JOB NUMBER	13-0518.60
DATE	03-25-21
REVISIONS	04-12-21

April 12, 2021 12:01:41 p.m.  
Drawing: 13-0518.60 SD.DWG

## Site Details