



**LEFT SIDE ELEVATION** 1/4" = 1'-0" **1**

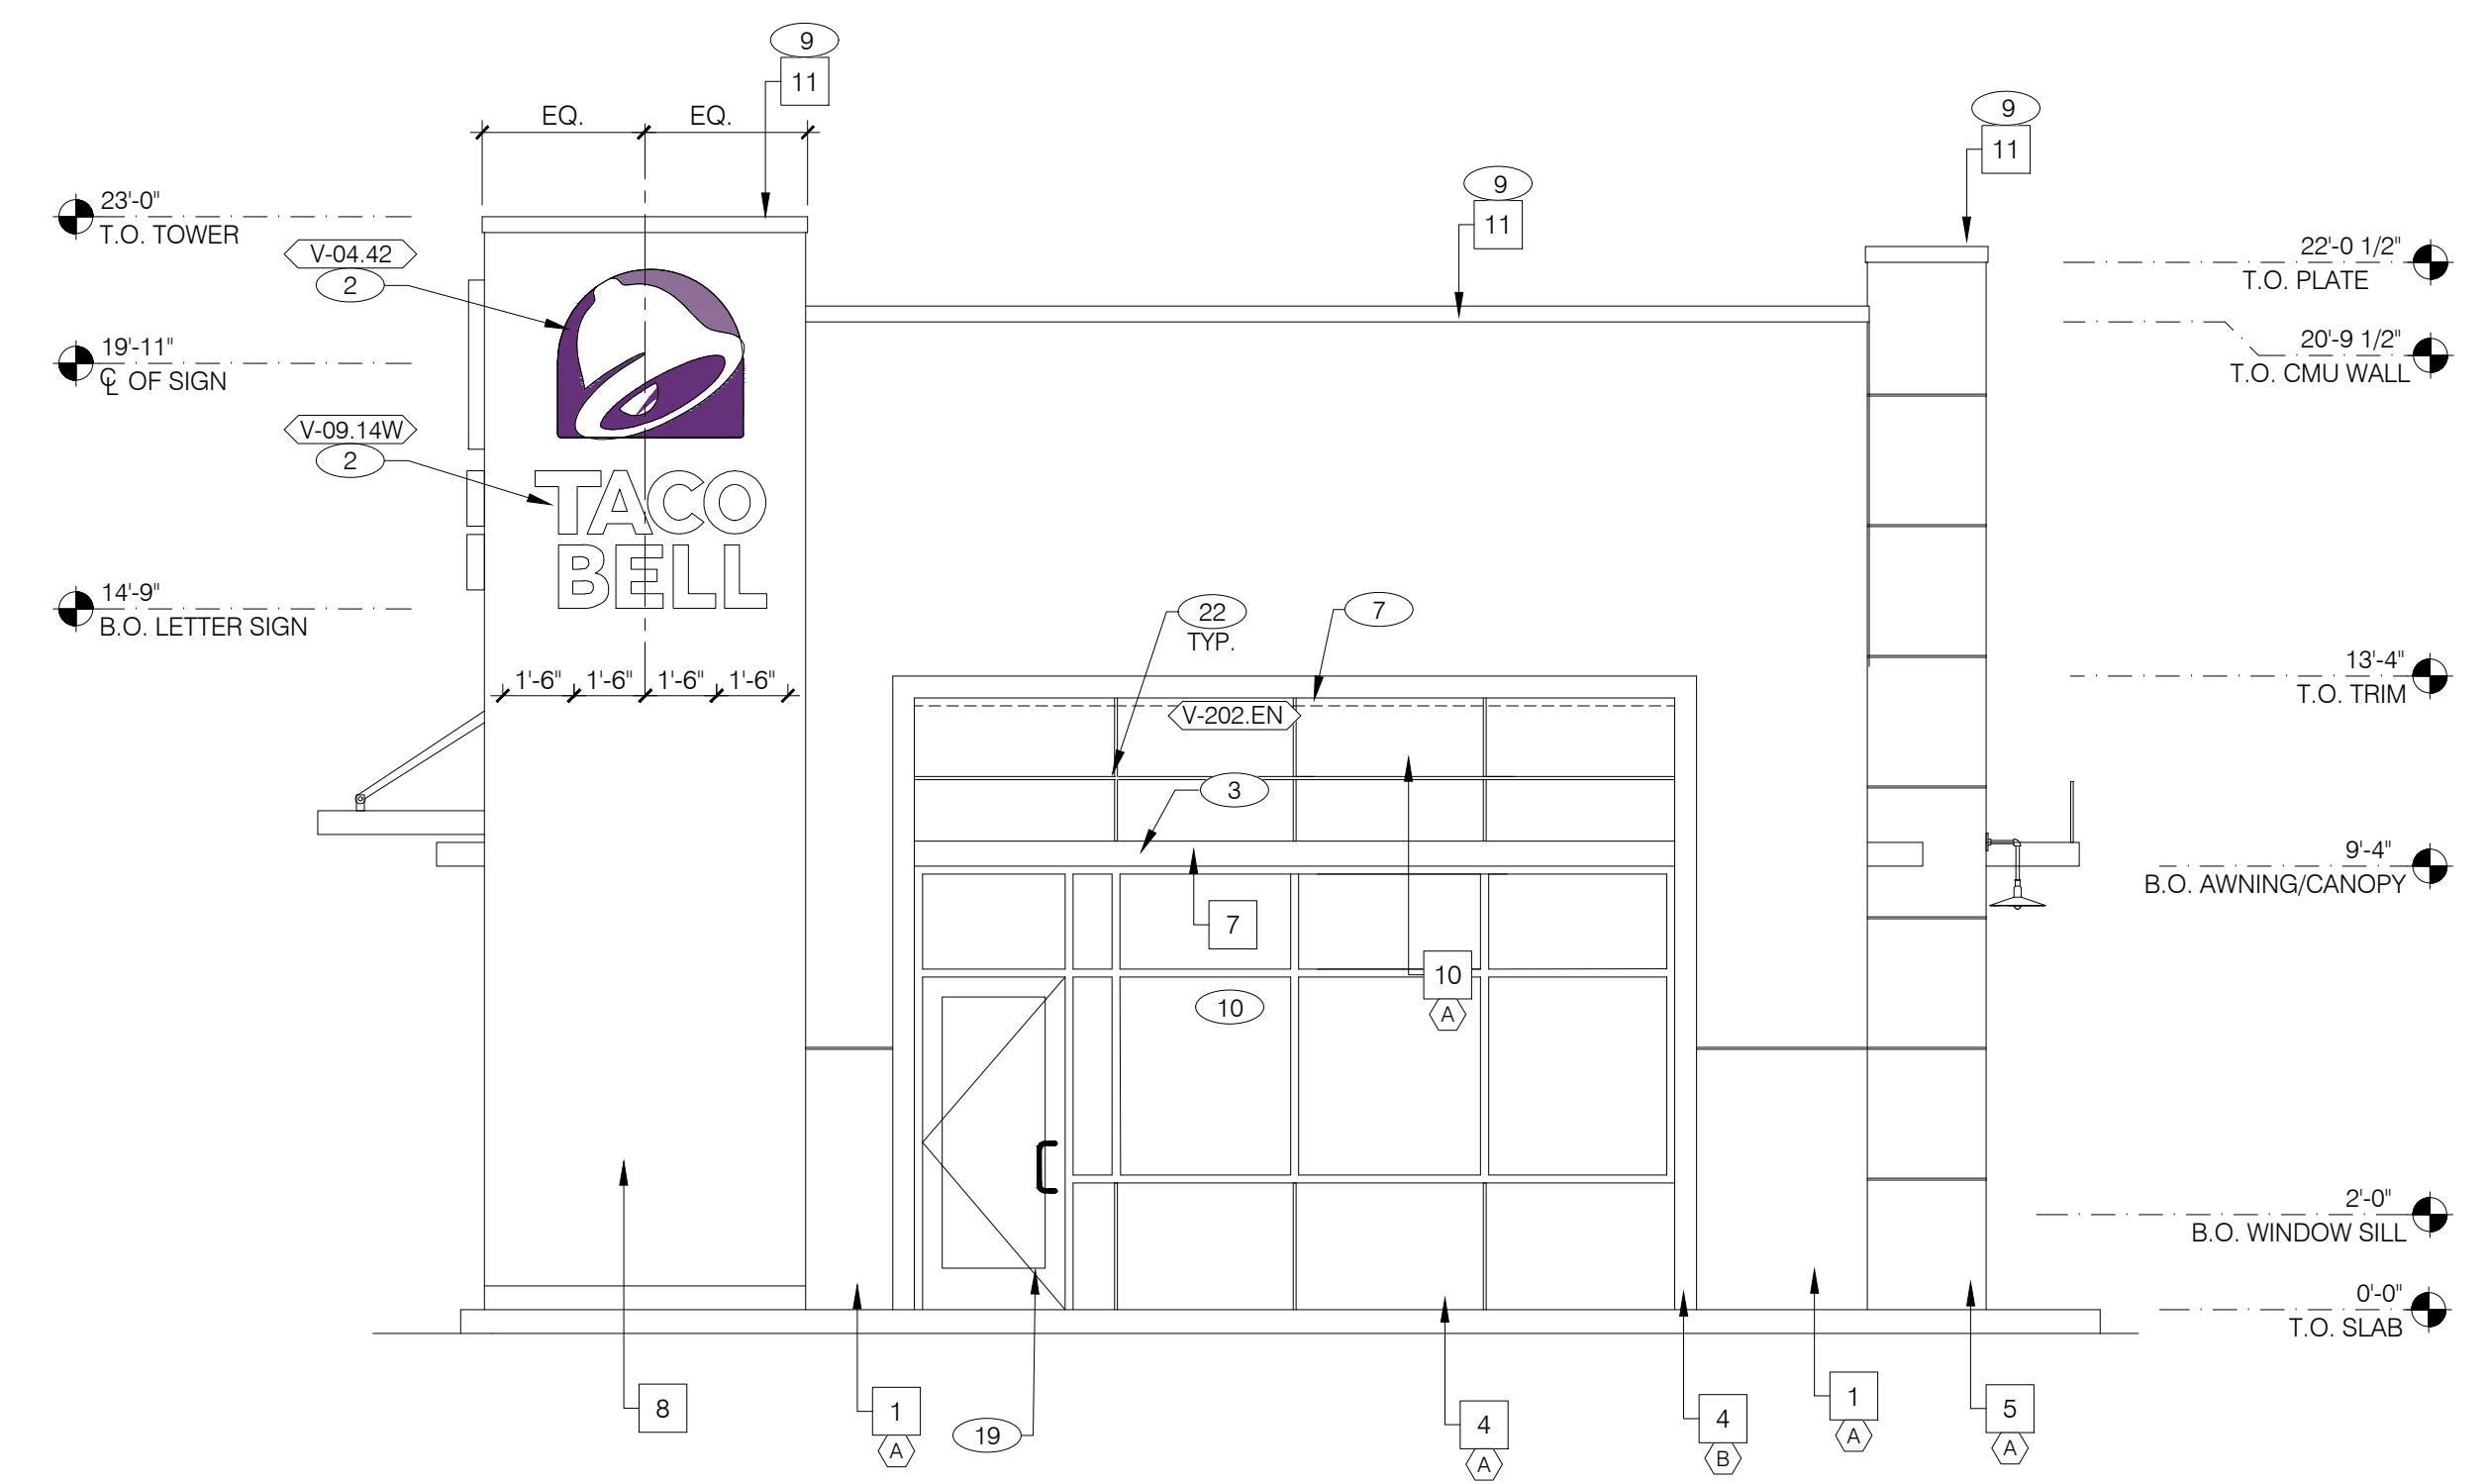

**FRONT ELEVATION** 1/4" = 1'-0" **2**

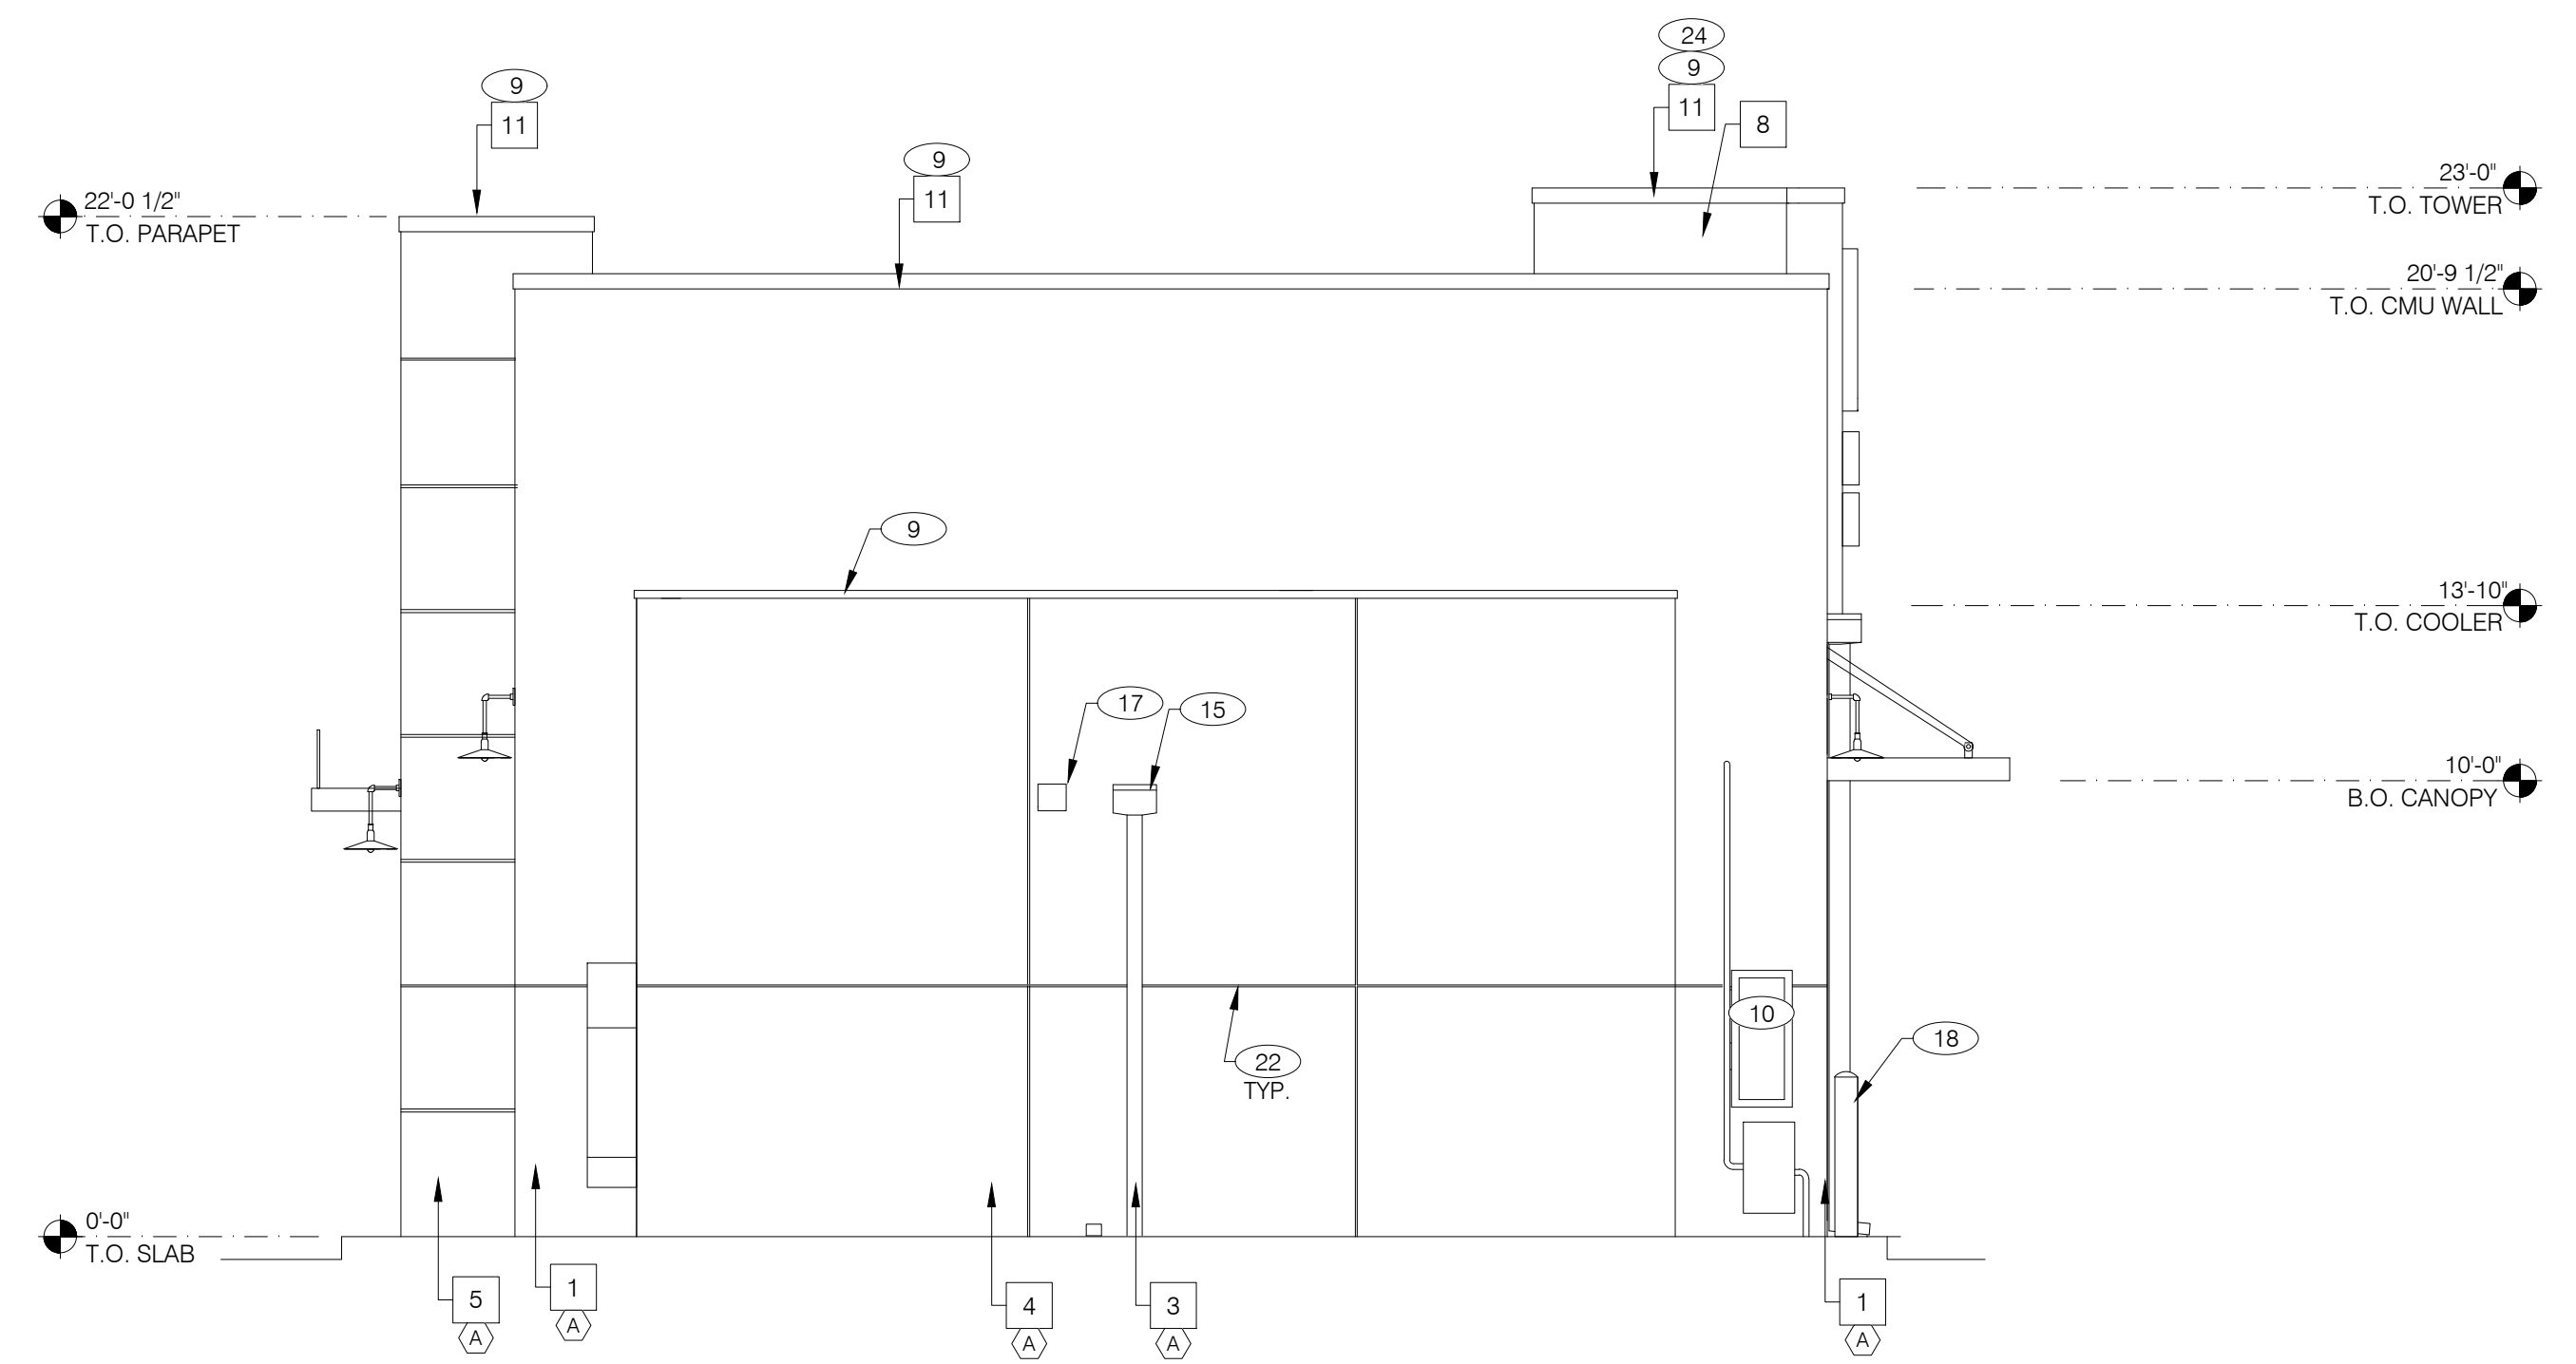

**REAR ELEVATION** 1/4" = 1'-0" **3**

18332R22010

- ▲ 07.17.23 CIVIL COORDINATION
- ▲ 12.21.23 ELEVATION COORDINATION
- ▲
- ▲
- ▲
- ▲
- ▲
- ▲
- ▲
- ▲

CONTRACT DATE: 06.08.2023  
 BUILDING TYPE: END. MED40  
 PLAN VERSION: XX.XX.XXXX  
 SITE NUMBER: XXXXXX  
 STORE NUMBER:

**TACO BELL**  
 SEMINOLE PRATT WHITNEY RD.  
 WESTLAKE, FL

  
**ENDEAVOR 2.0**

**EXTERIOR ELEVATIONS**

**A4.1**