


F
TND
(NOT PLATTED)
(NOT INCLUDED)

F
TND
(NOT PLATTED)
(NOT INCLUDED)

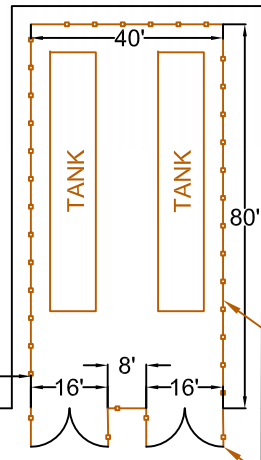

TEMPORARY FPU NATURAL GAS TANK
STATION 6' HT. CHAIN LINK FENCE WITH
GREEN OPAQUE WINDSCREEN

SWING GATES

BROWN= EXISTING

GRAVEL AREA

150' FENCE TO SW
120' FENCE TO GATE

50'

55'

16'



8'

16'

BERM, TYP.

TOWN CENTER PARKWAY
LANDSCAPE. SHOWN FOR
REFERENCE ONLY.

NORTH BOUNDARY OF TOWN
CENTER PARKWAY NORTH
(P.B. 123, PG. 106-118)

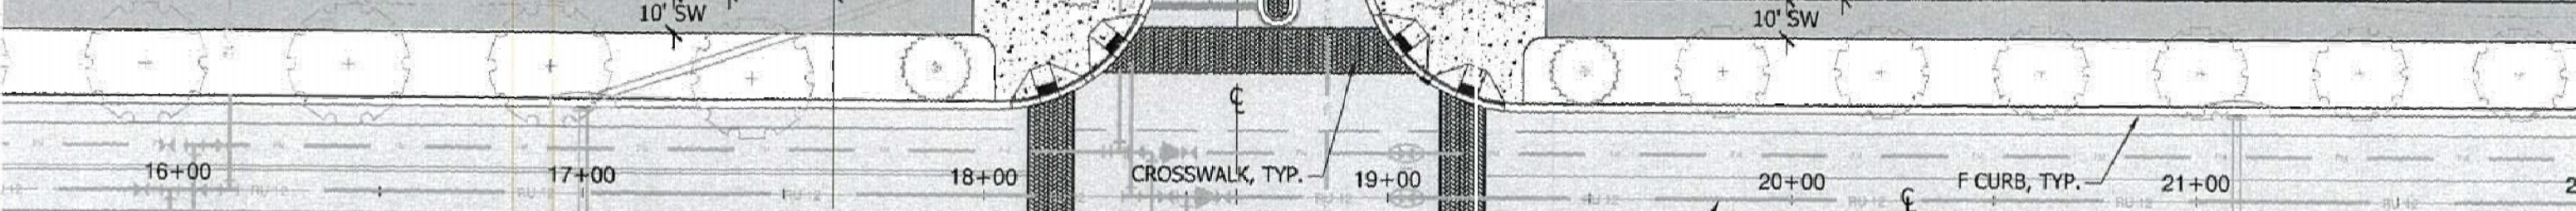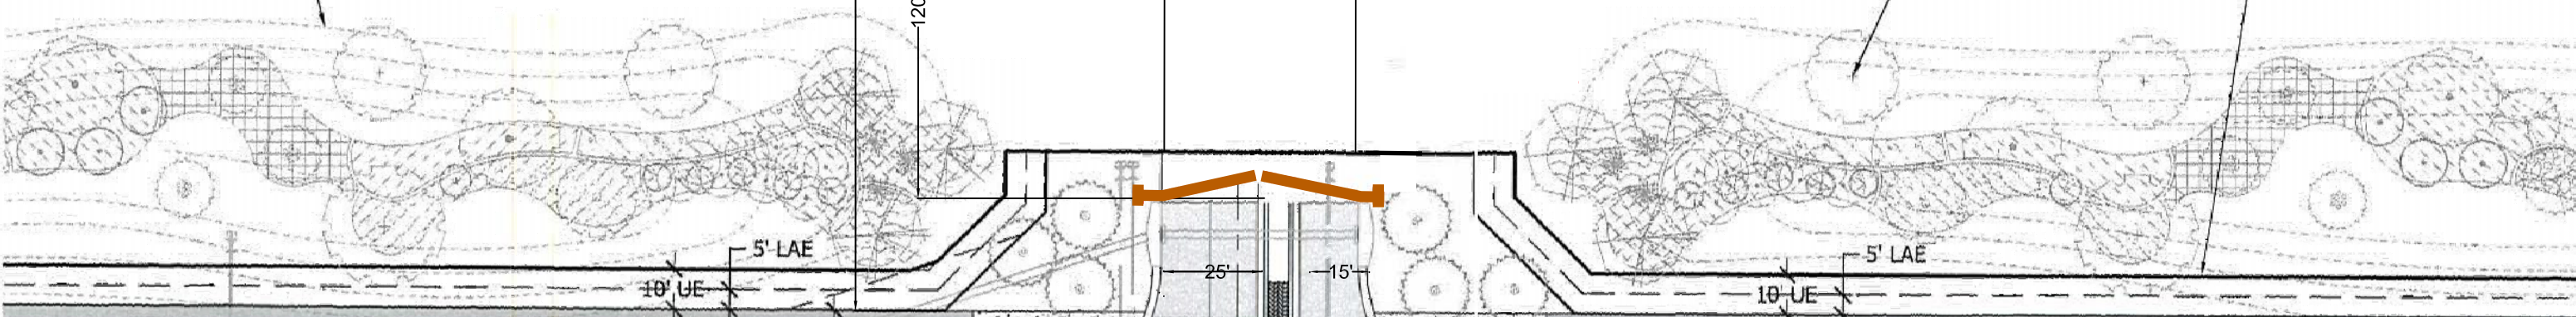

TOWN CENTER PARKWAY NORTH

113' ROW

CROSSWALK, TYP.

REUSE MAIN, TYP.

F CURB, TYP.

TOWN CENTER EAST PLAT
L
TMD

STORM SEWER
LINE, TYP.

DE

DE

16+00

17+00

18+00

19+00

20+00

21+00

5' LAE

10' SW

10' UE

5' LAE

10' UE

10' SW

25'

15'

5' LAE

10' UE

10' SW

10' SW

10' UE

5' LAE