



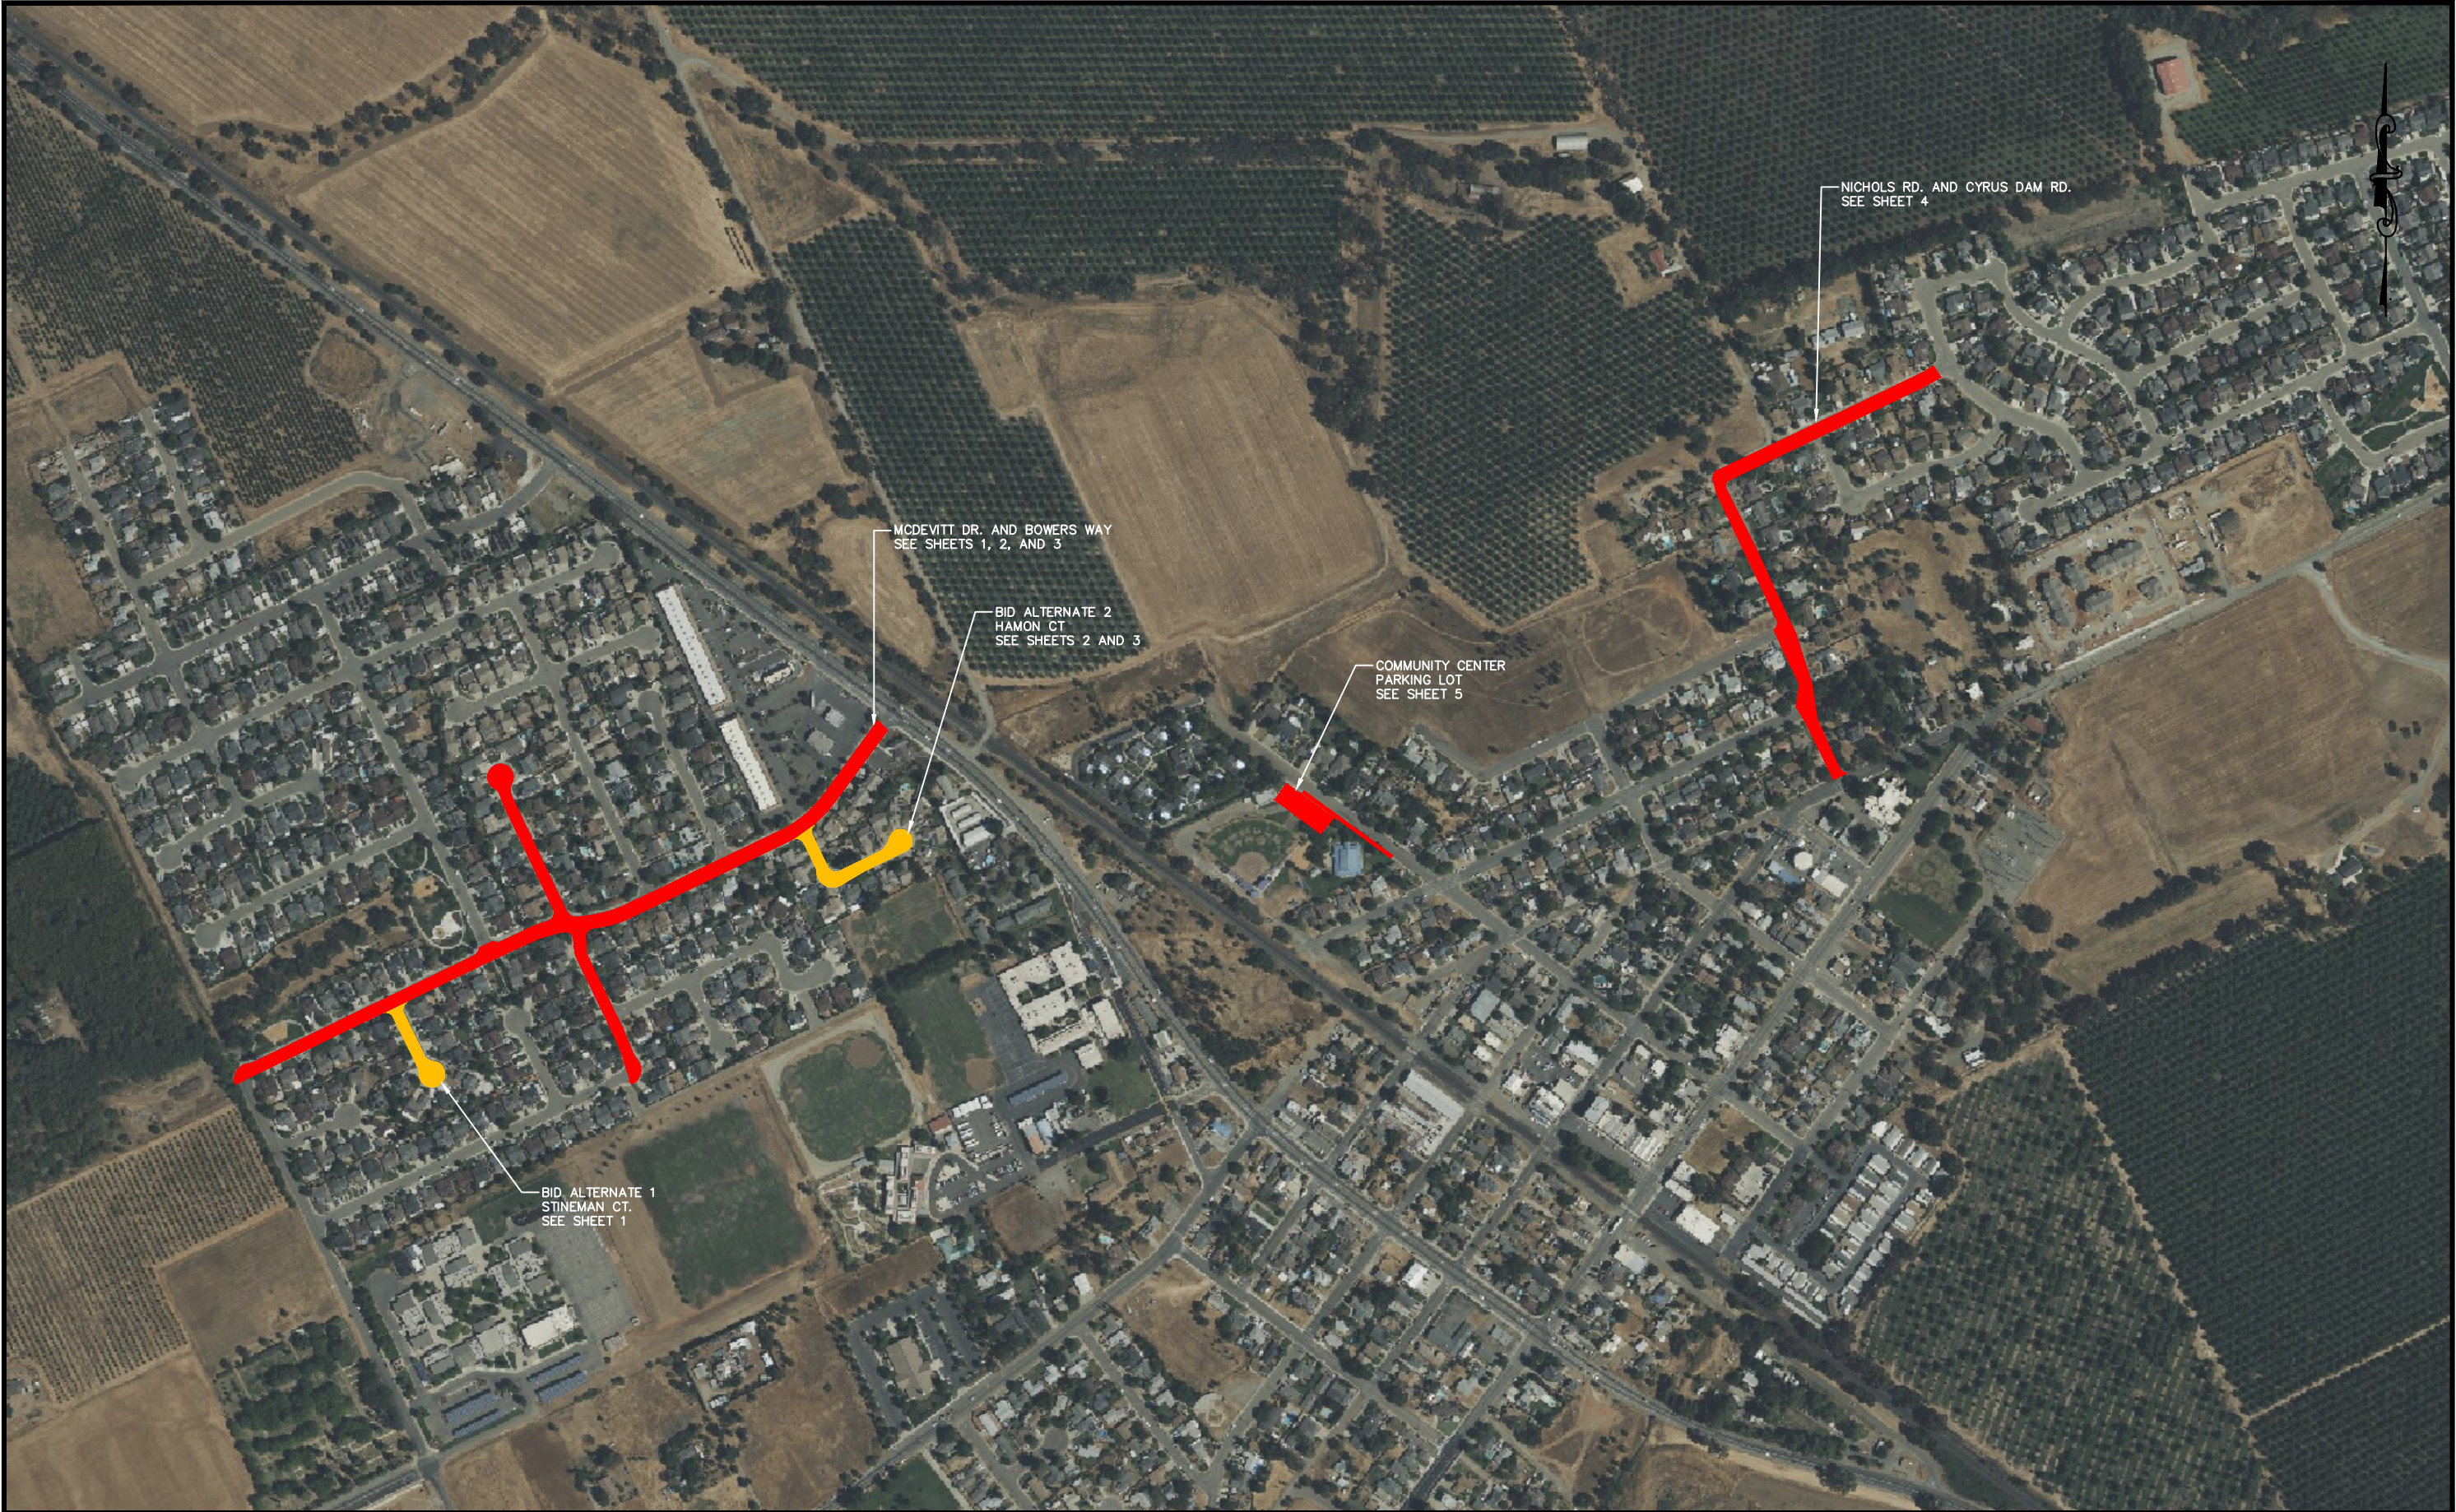

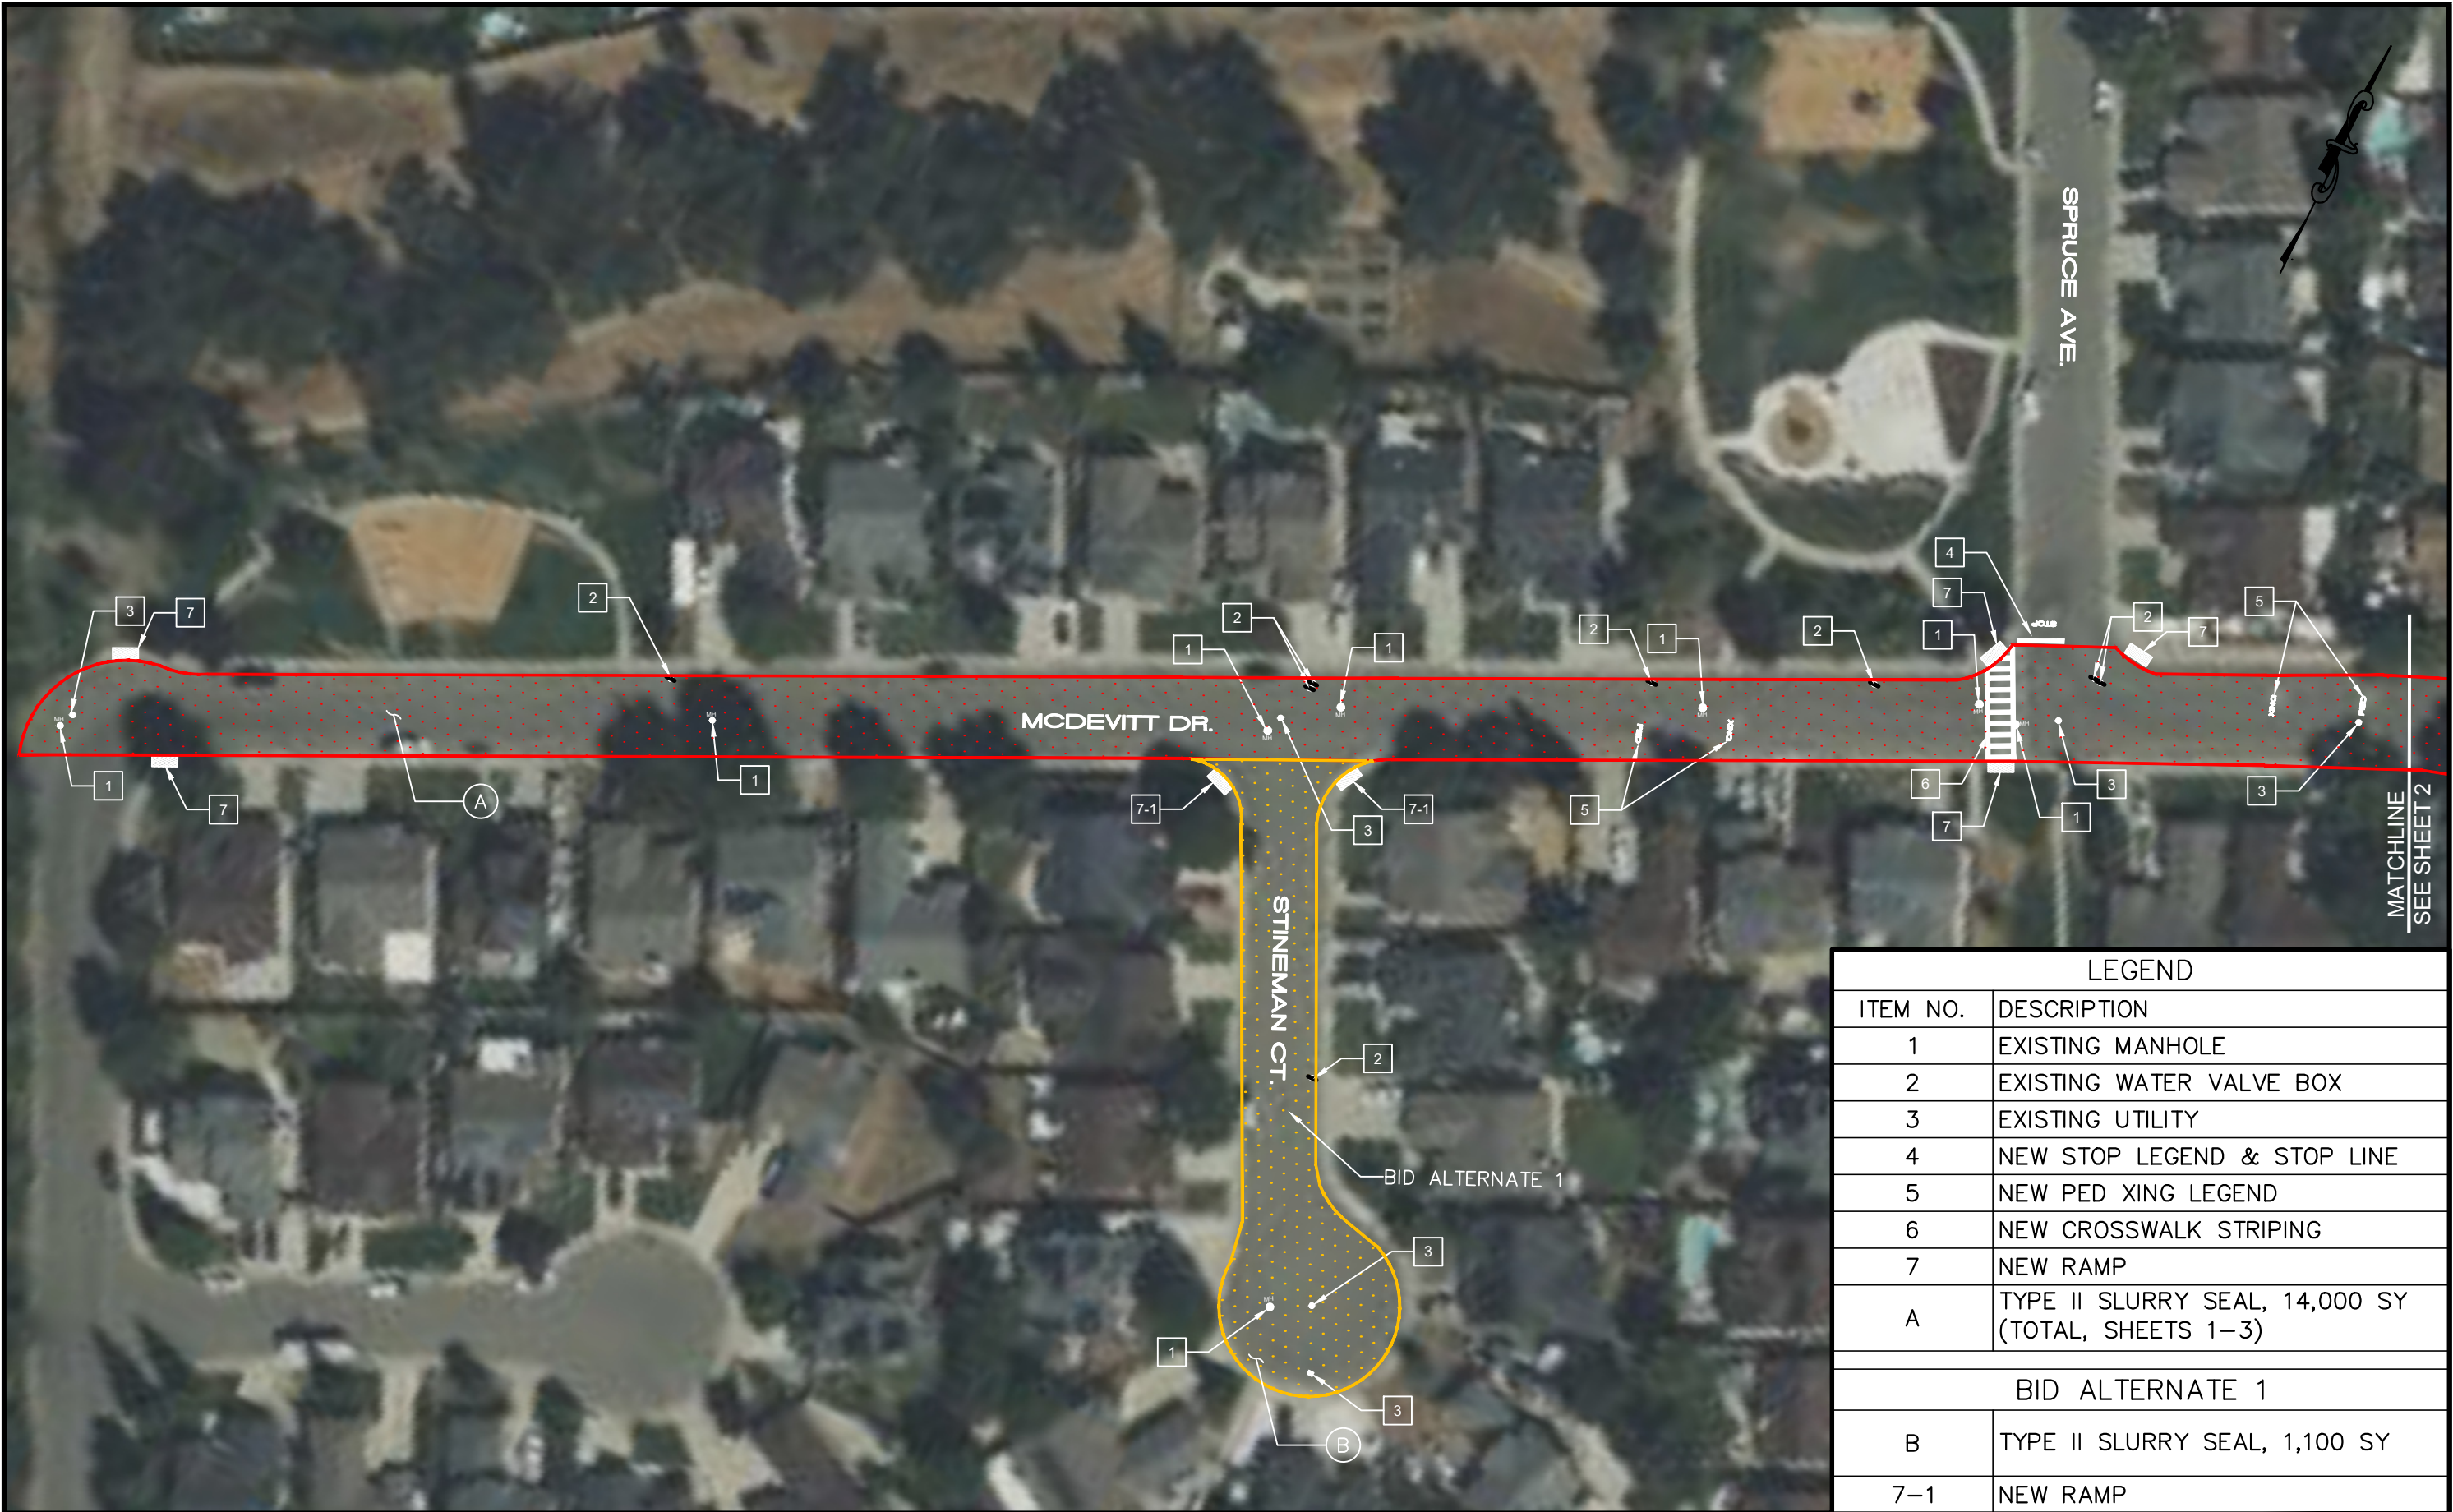

LEGEND	
ITEM NO.	DESCRIPTION
1	EXISTING MANHOLE
2	EXISTING WATER VALVE BOX
3	EXISTING UTILITY
4	NEW STOP LEGEND & STOP LINE
5	NEW PED XING LEGEND
6	NEW CROSSWALK STRIPING
7	NEW RAMP
A	TYPE II SLURRY SEAL, 14,000 SY (TOTAL, SHEETS 1-3)
BID ALTERNATE 1	
B	TYPE II SLURRY SEAL, 1,100 SY
7-1	NEW RAMP

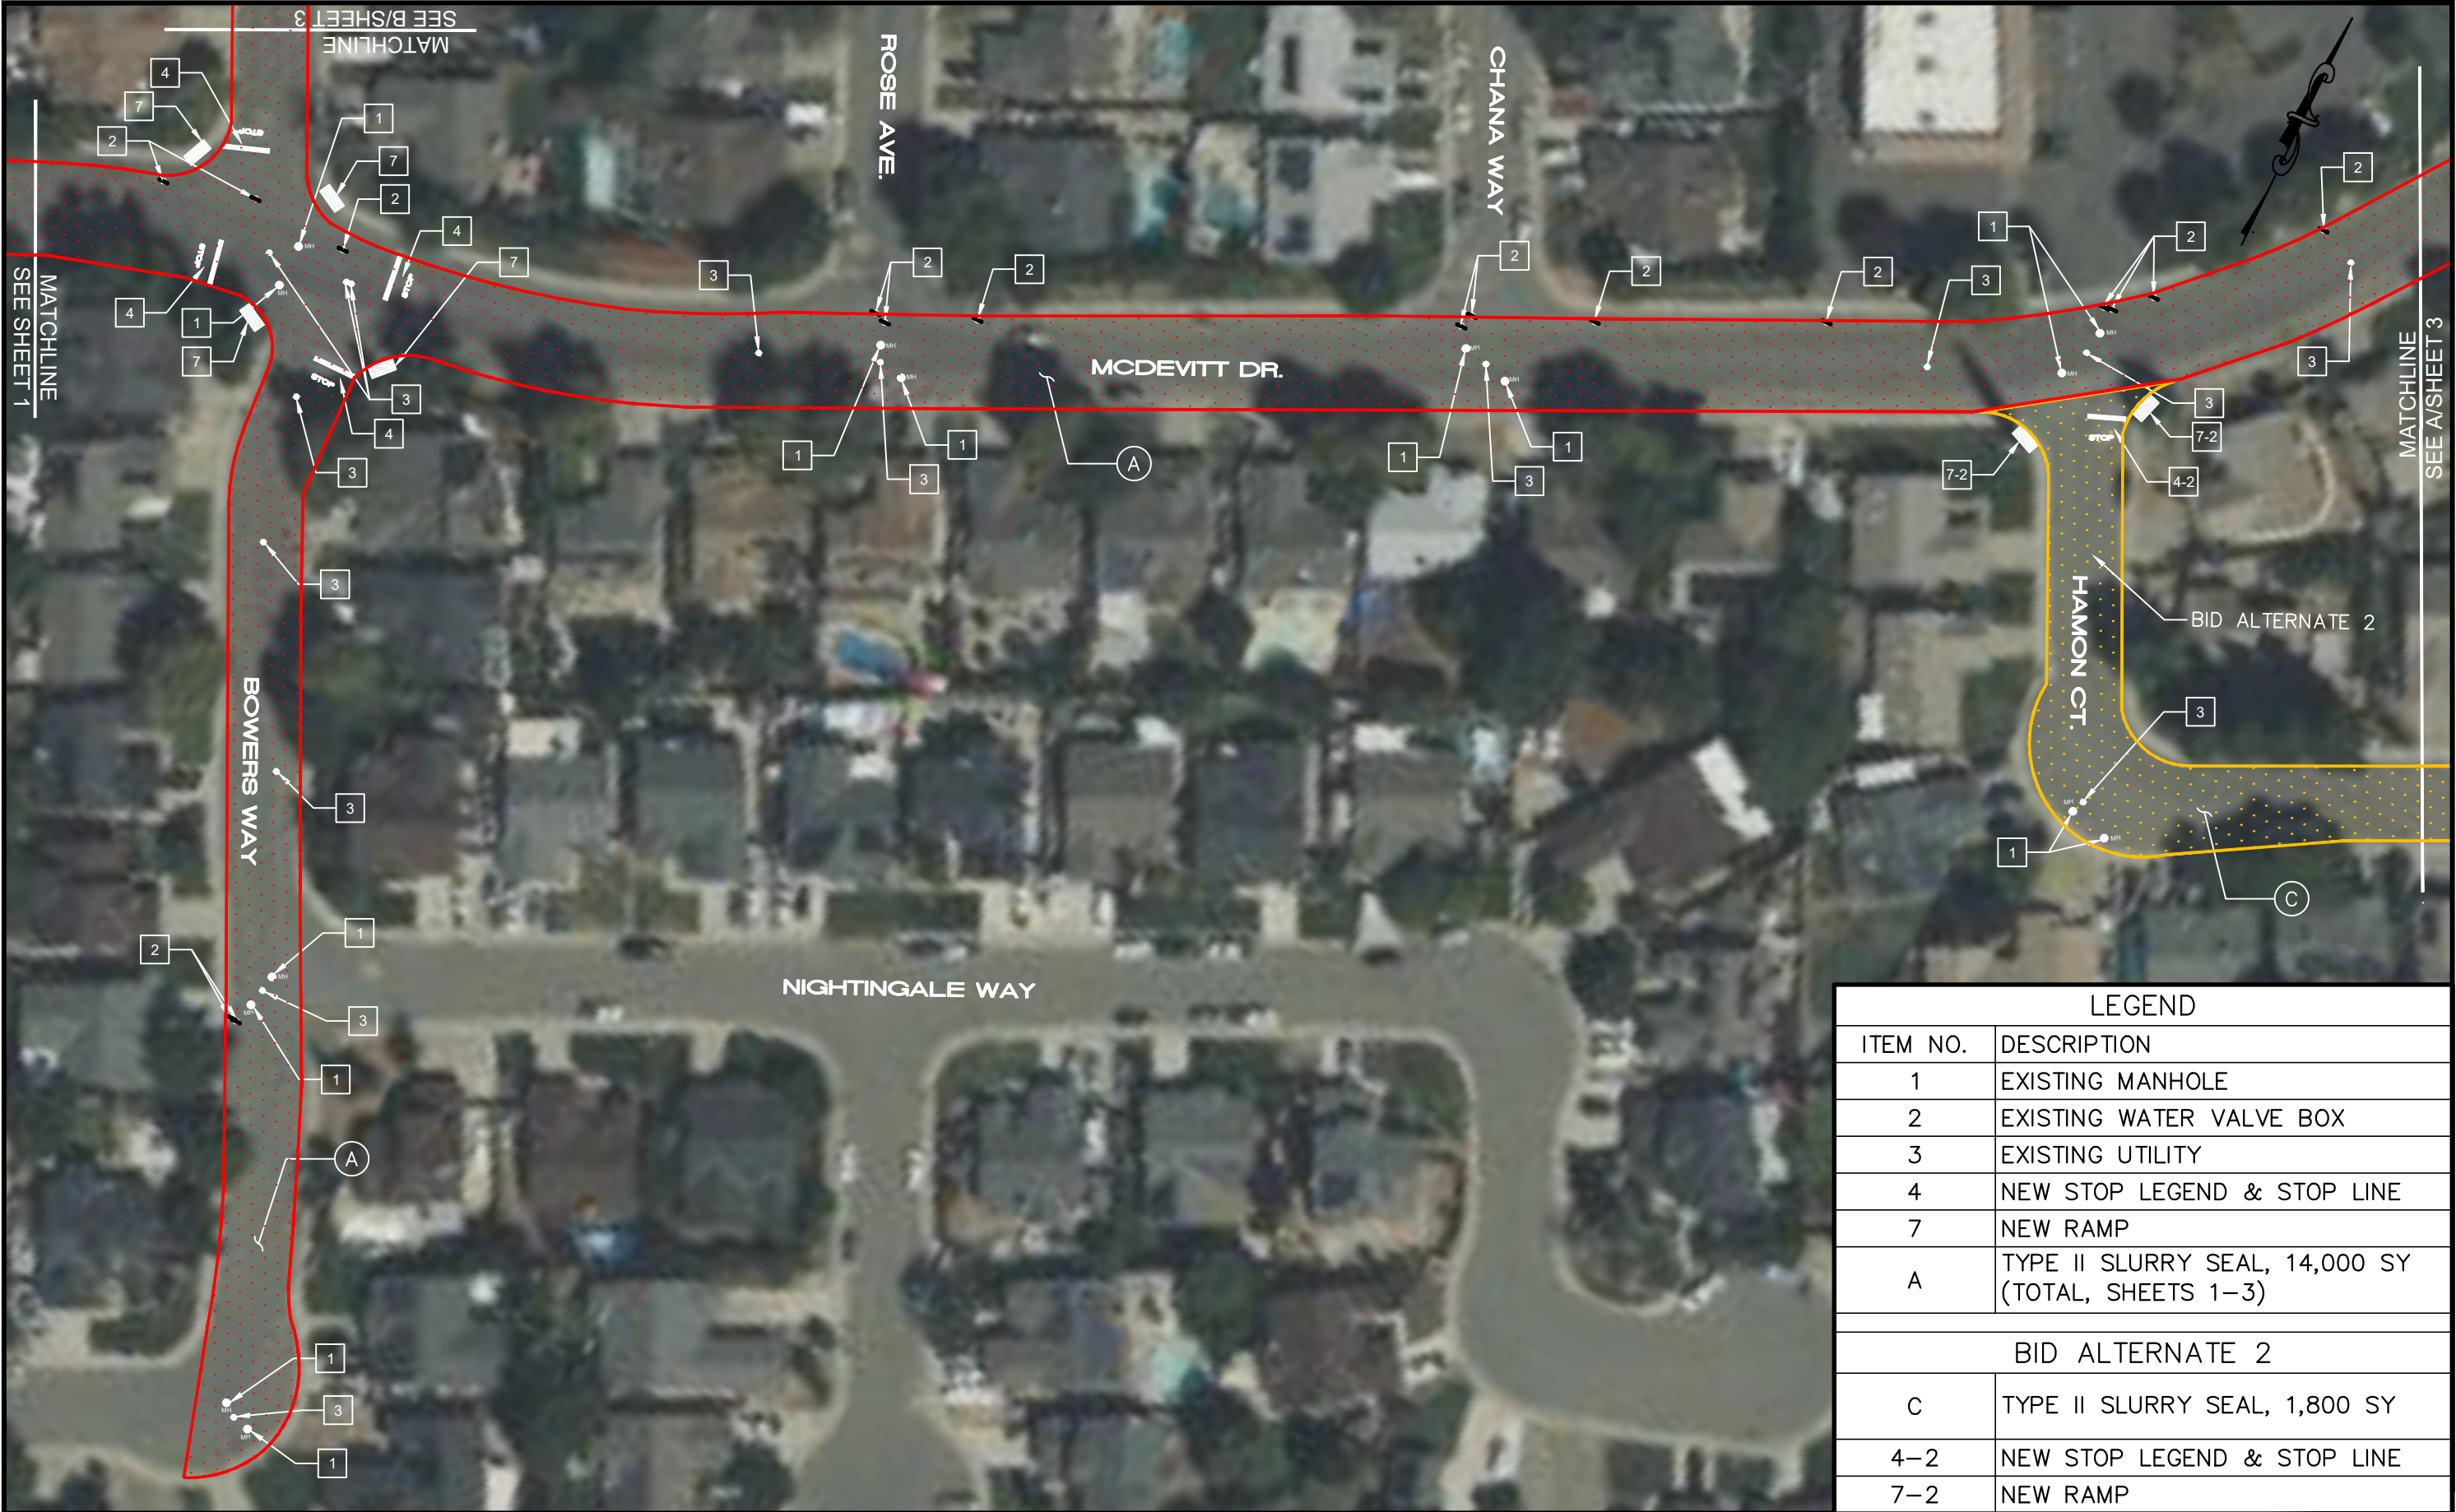




EXHIBIT A



EXHIBIT B

LEGEND	
ITEM NO.	DESCRIPTION
1	EXISTING MANHOLE
2	EXISTING WATER VALVE BOX
3	EXISTING UTILITY
A	TYPE II SLURRY SEAL, 14,000 SY (TOTAL, SHEETS 1–3)

BID ALTERNATE 2	
C	TYPE II SLURRY SEAL, 1,800 SY

CITY OF WHEATLAND	
2025 PAVEMENT MAINTENANCE PROJECT	

04/29/25	
NTS	
3 OF 5	

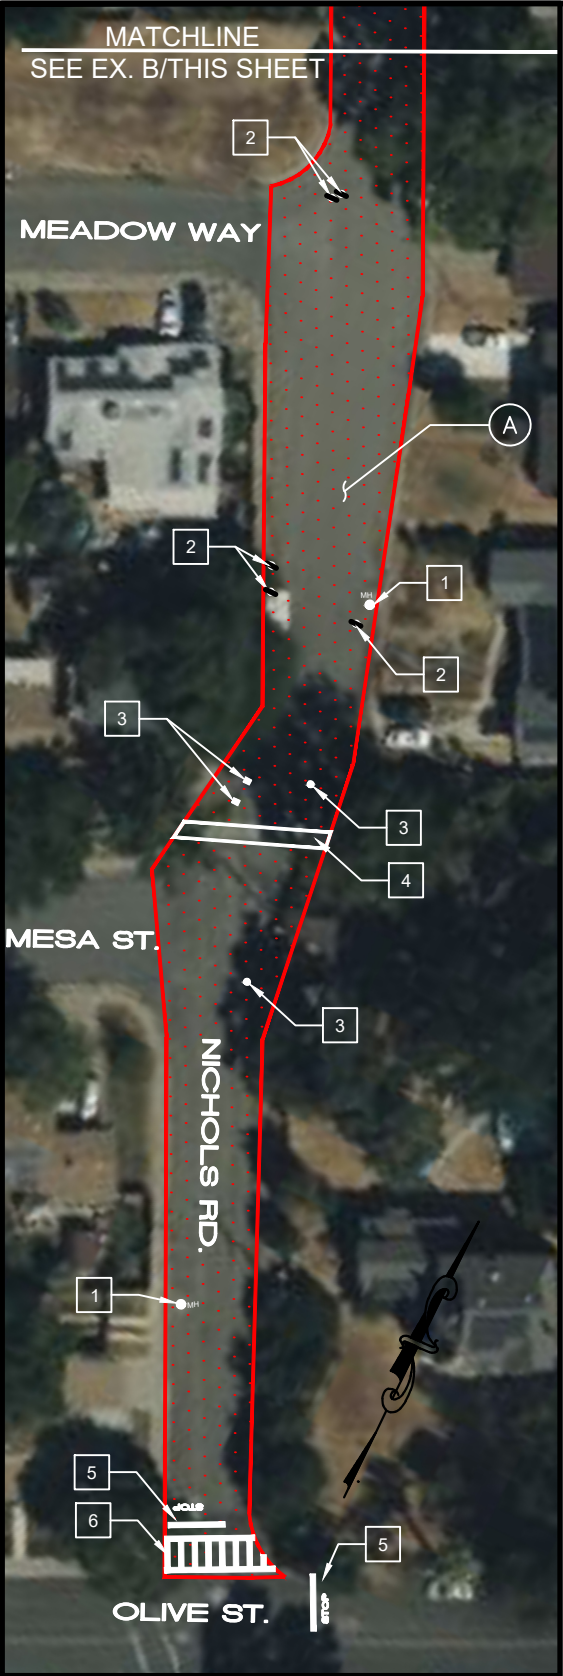


EXHIBIT A



EXHIBIT B

LEGEND	
ITEM NO.	DESCRIPTION
1	EXISTING MANHOLE
2	EXISTING WATER VALVE BOX
3	EXISTING UTILITY
4	EXISTING CONCRETE – PROTECT IN PLACE
5	NEW STOP LEGEND & STOP LINE
6	NEW CROSSWALK STRIPING
A	TYPE II SLURRY SEAL, 8,500 SY (TOTAL, SHEET 4)

04/29/25	
NTS	
4 OF 5	

CITY OF WHEATLAND	
2025 PAVEMENT MAINTENANCE PROJECT	

