




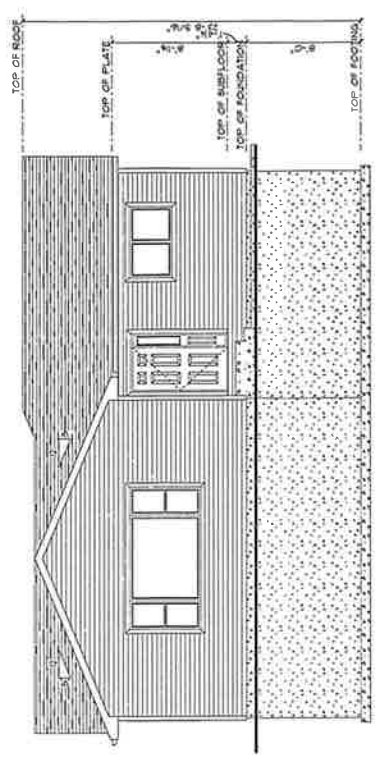


FRONT ELEVATION

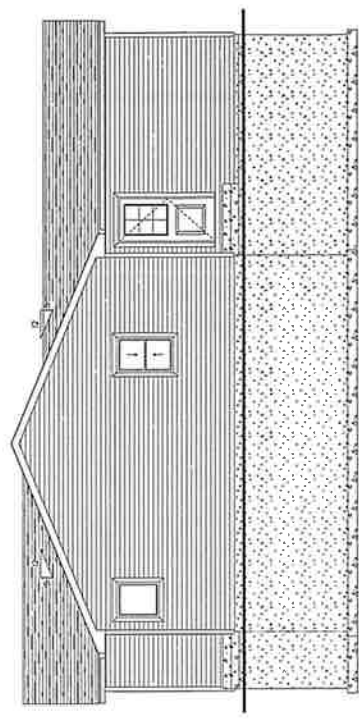


RIGHT ELEVATION

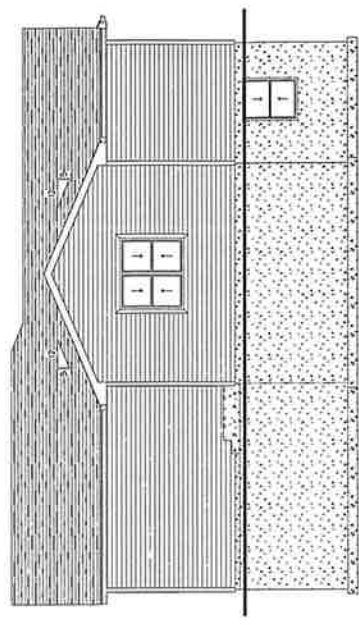




REAR ELEVATION

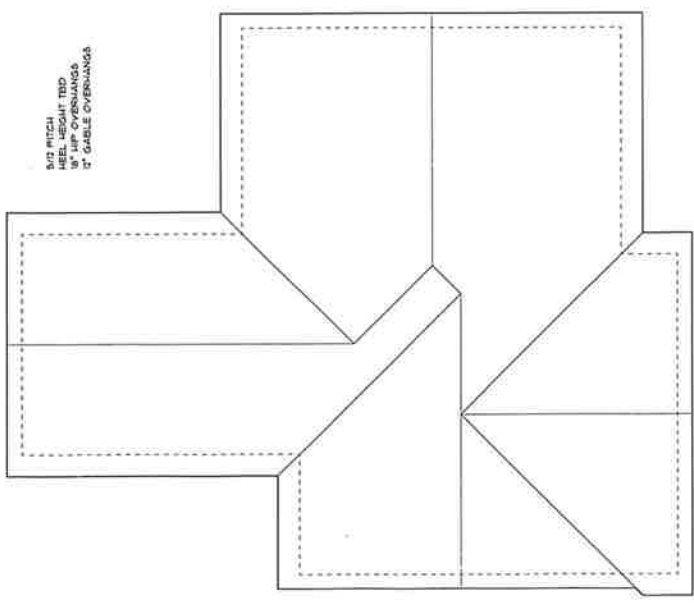

ROOF PLAN

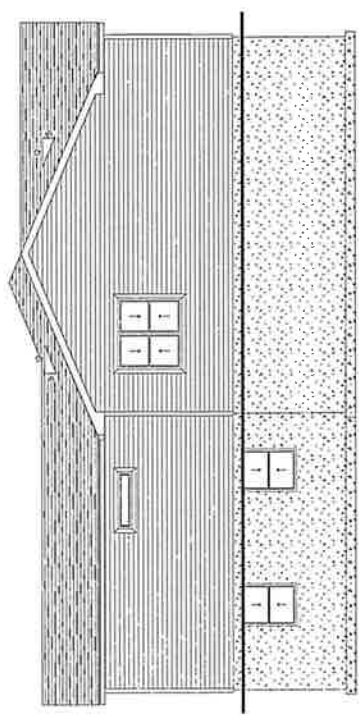

RIGHT ELEVATION

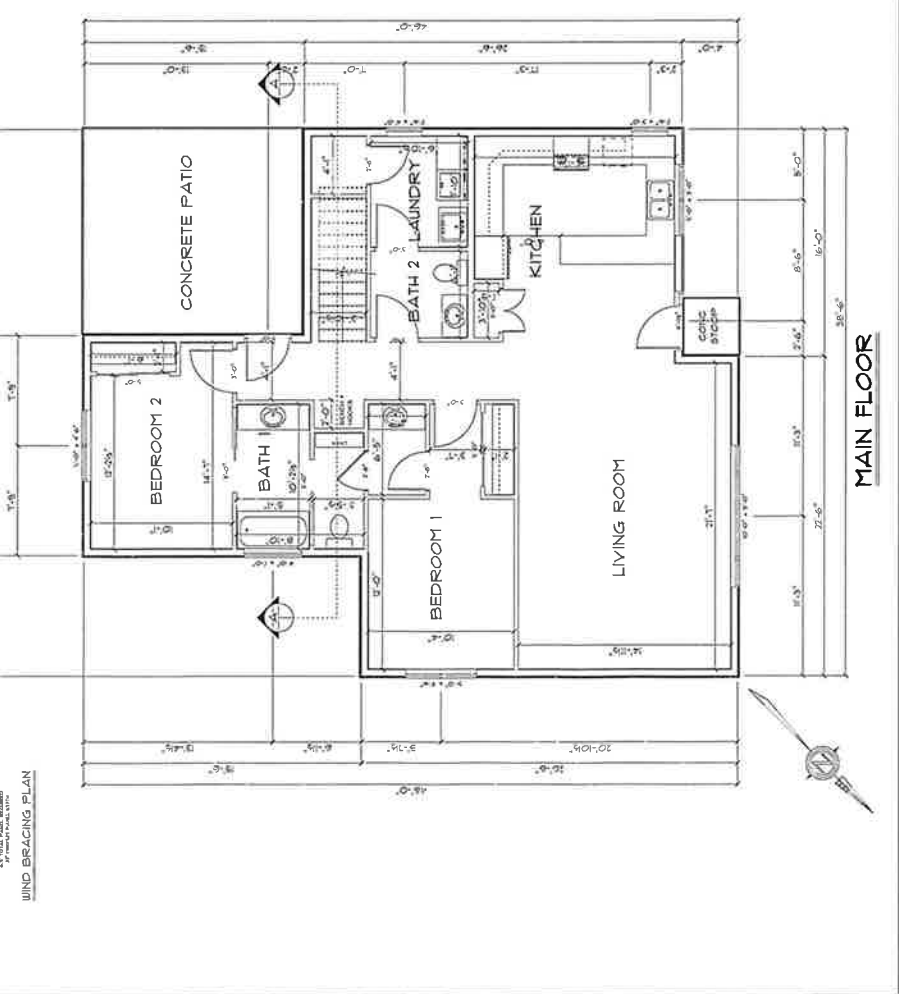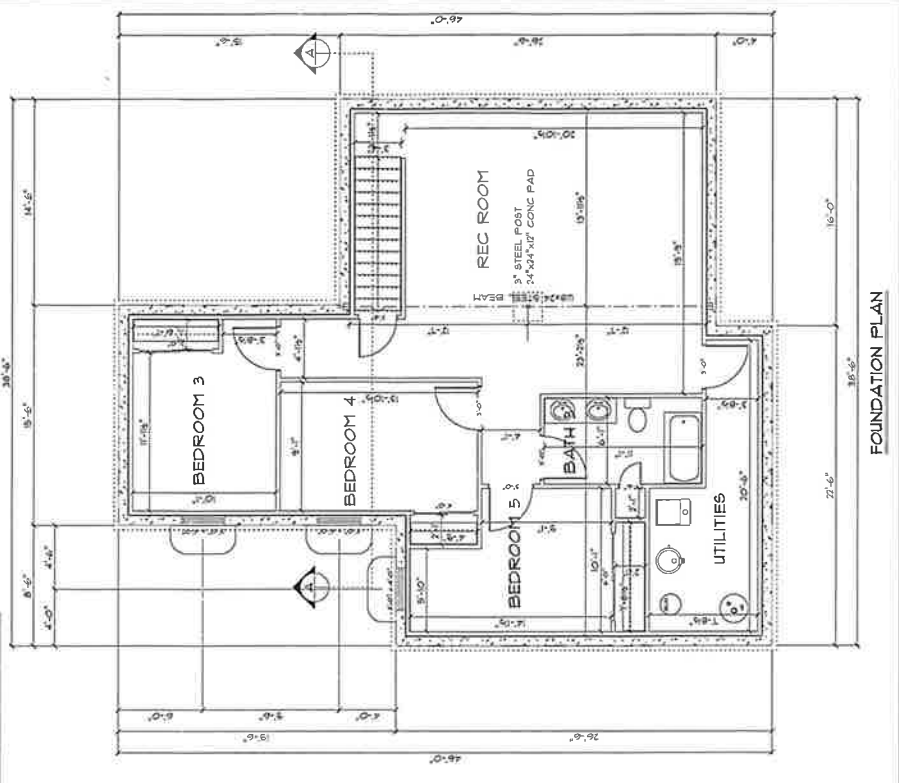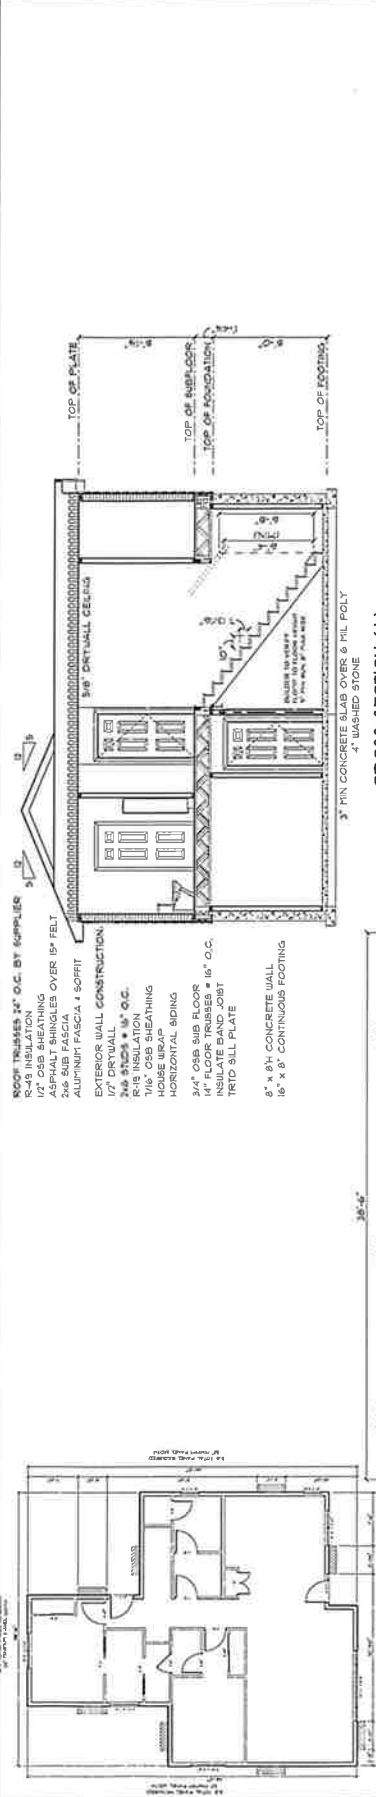

FOUNDATION PLAN

MAIN FLOOR

Mark L. Miritz
Wisconsin Professional Land Surveyor S-2582

N9330 Knuteson Drive
Whitewater, WI 53190
Phone: (262) 495-3284
MARKMIRITZ@
LAND-MARKSURVEYING.COM

OWNER:
RLA PROPERTIES LLC
P.O. BOX 511
MCFARLAND, WI 53558

THE NORTHWESTERLY 1/2 OF LOTS 12 AND 13 IN BLOCK 4 OF TRIPP'S ADDITION TO THE VILLAGE, NOW CITY, OF WHITEWATER LOCATED IN THE SOUTHWEST 1/4 OF SECTION 4, TOWN 4 NORTH, RANGE 15 EAST, CITY OF WHITEWATER, WALWORTH COUNTY, WISCONSIN.

(60' WIDE)

GRAVEL DRIVE

(N 50°42'00" E 100.00')
N 50°20'41" E 100.03'

N 50°42'00" E 100.01'

(50)

100

CONCRETE DRIVE

RESIDENCE**GARAGE**

8,170 TOTAL SQ. FT.

LOTS 14 & 15

LOT 11

LOT 13

LOT 12

S 50°20'09" W 99.93'
(100')

S 50°35'17" W 100.01'

(60' WIDE)

BE	BASEMENT ENTRY
	FOUND IRON PIPE 1"
	FOUND IRON PIPE 1 1/4"
(x x)	RECORDED AS DIMENSION
	EXISTING FENCE

SCALE: 1 INCH = 20 FEET

"I hereby certify that the above described property has been surveyed by me or under my direction and that the above map is a true representation thereof and shows the size and location of the property, its exterior boundaries, the location of all visible structures and dimensions of all principal buildings thereon, boundary fences, apparent easements, roadways and visible encroachments, if any."

"This survey is made for the use of the present owners of the property, and also those who purchase, mortgage, or guarantee the title thereto within one year from date hereof."

MARK L. MIRITZ
WISCONSIN PROFESSIONAL
LAND SURVEYOR S-2582

DATE: NOV. 7, 2019 JOB NO. 19.1101