




1 NORTH ELEVATION
A4.1 1" = 20'-0"

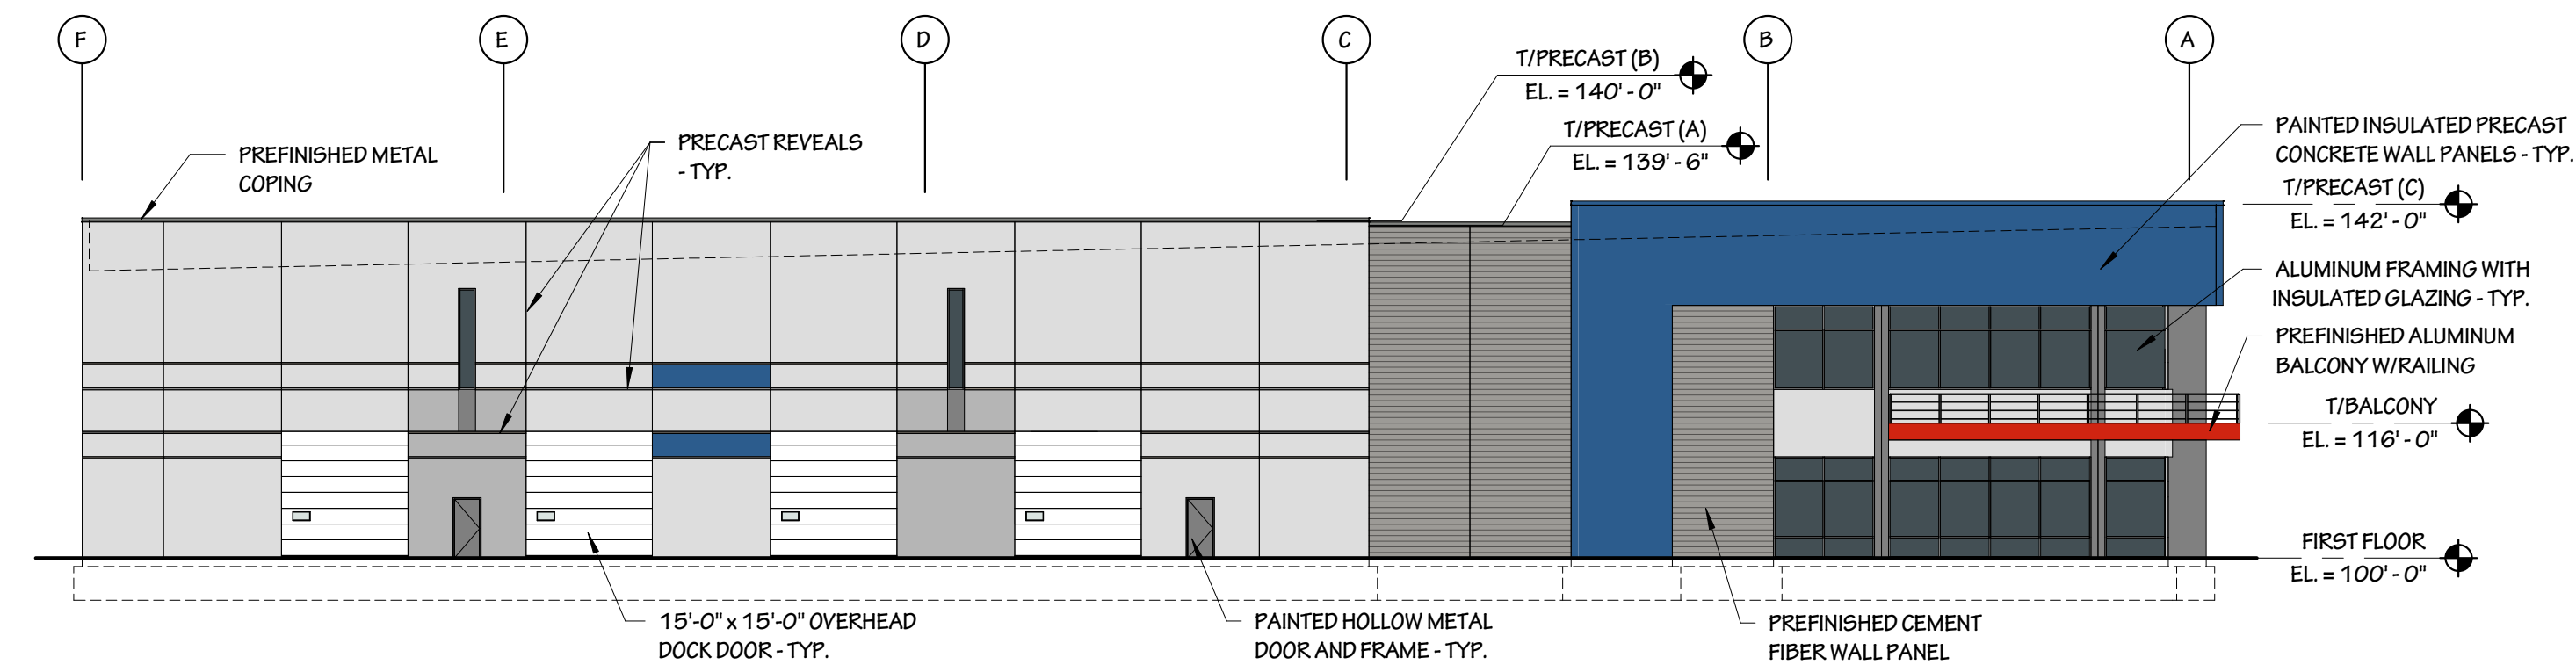

2 EAST ELEVATION
A4.1 1" = 20'-0"

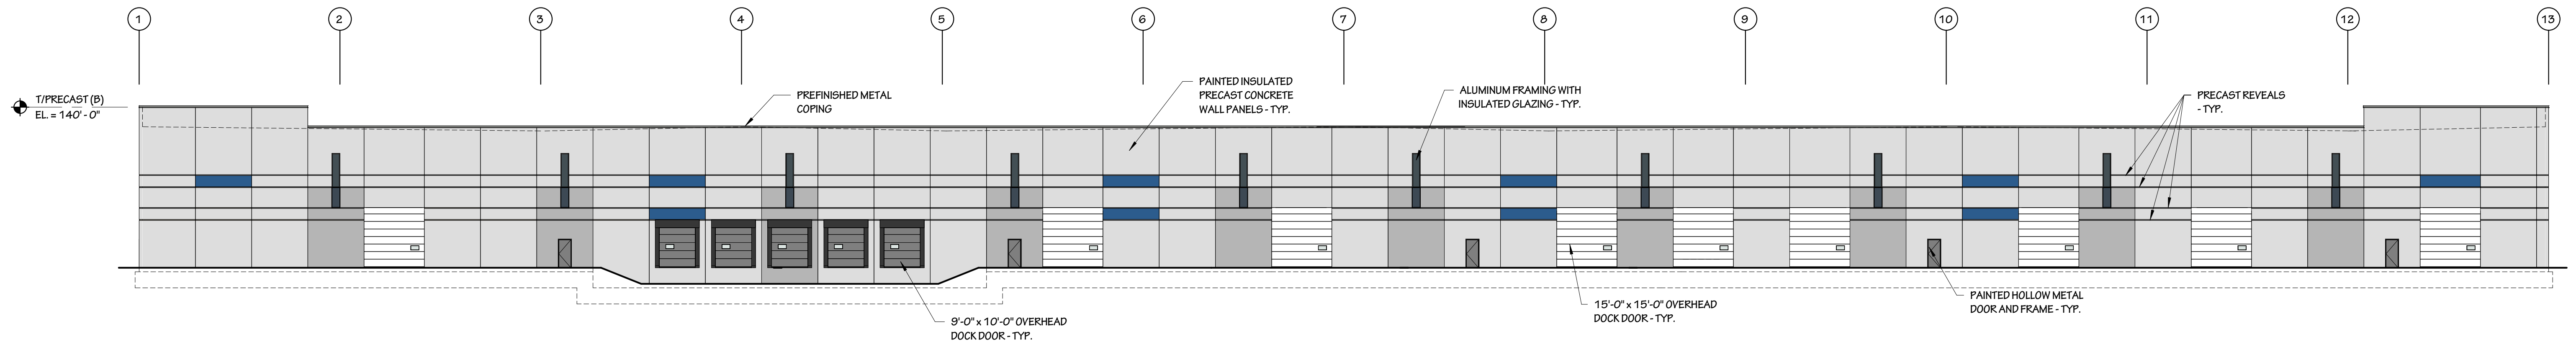

3 SOUTH ELEVATION
A4.1 1" = 20'-0"

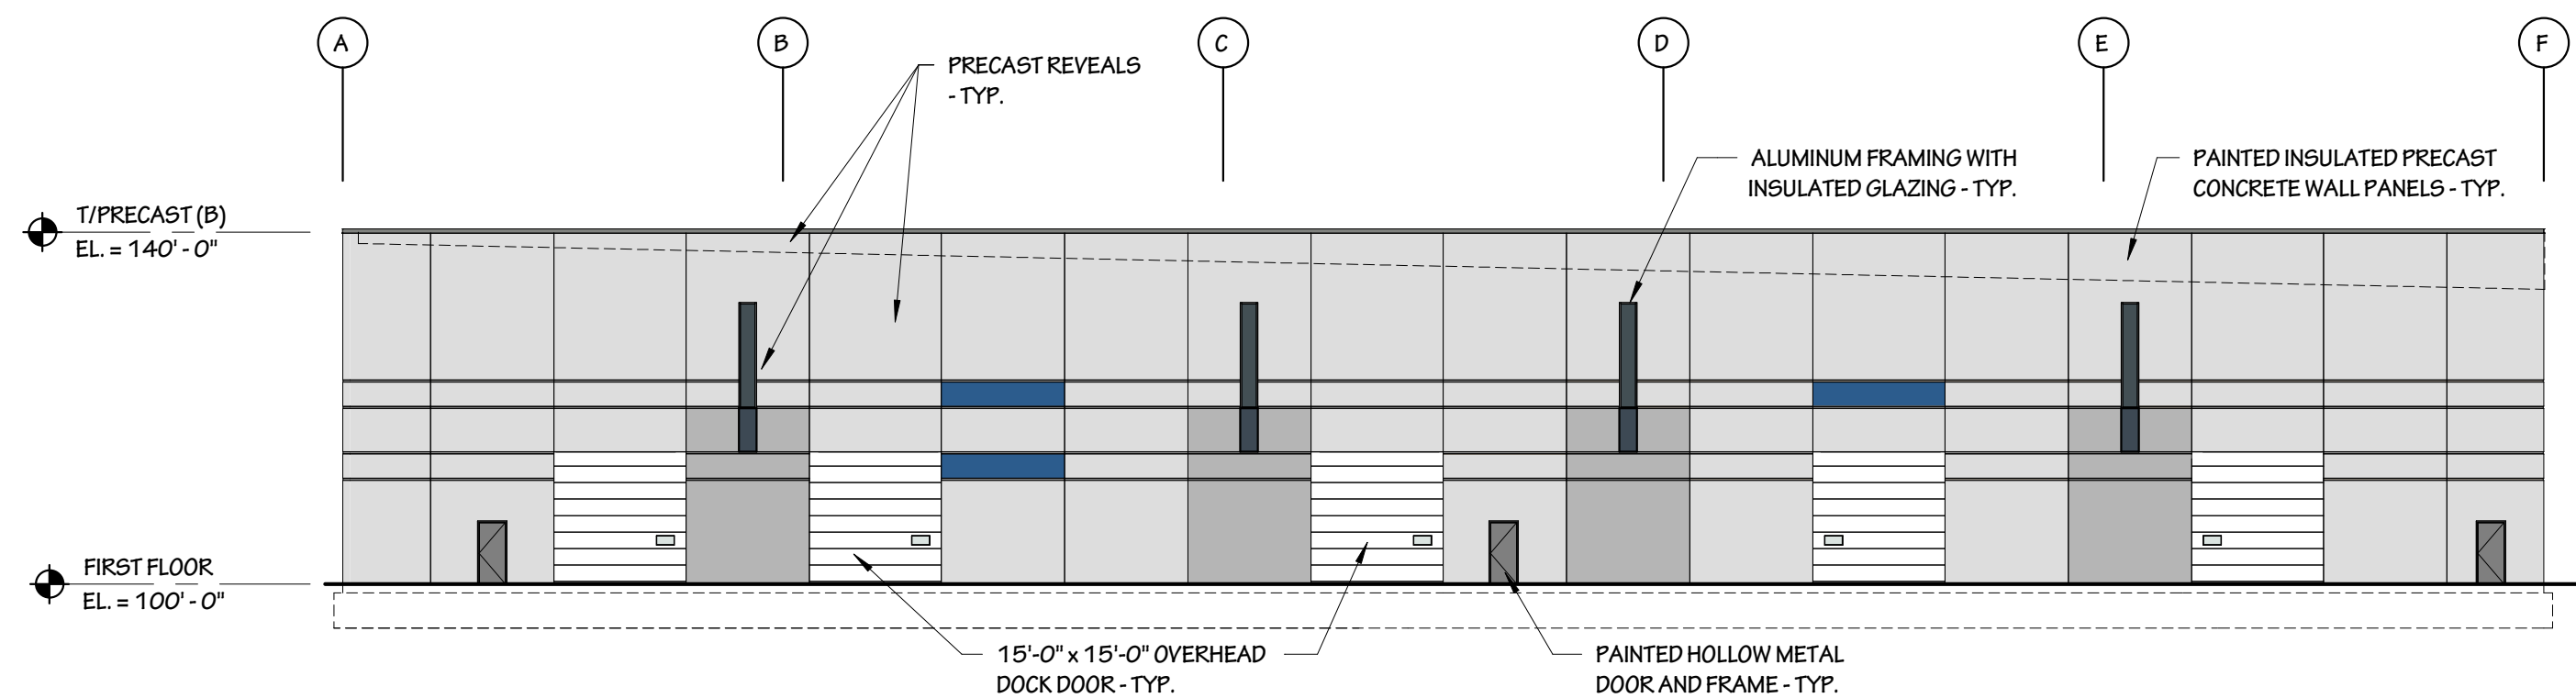

4 WEST ELEVATION
A4.1 1" = 20'-0"

REVISIONS

