




GET BETTER EQUIPPED FOR FITNESS

WHITEWATER AQUATIC FITNESS CENTER FACILITY LAYOUT

TYLER BASELEY
Tbaseley@DirectFitnessSolutions.com
(920) 904-0747

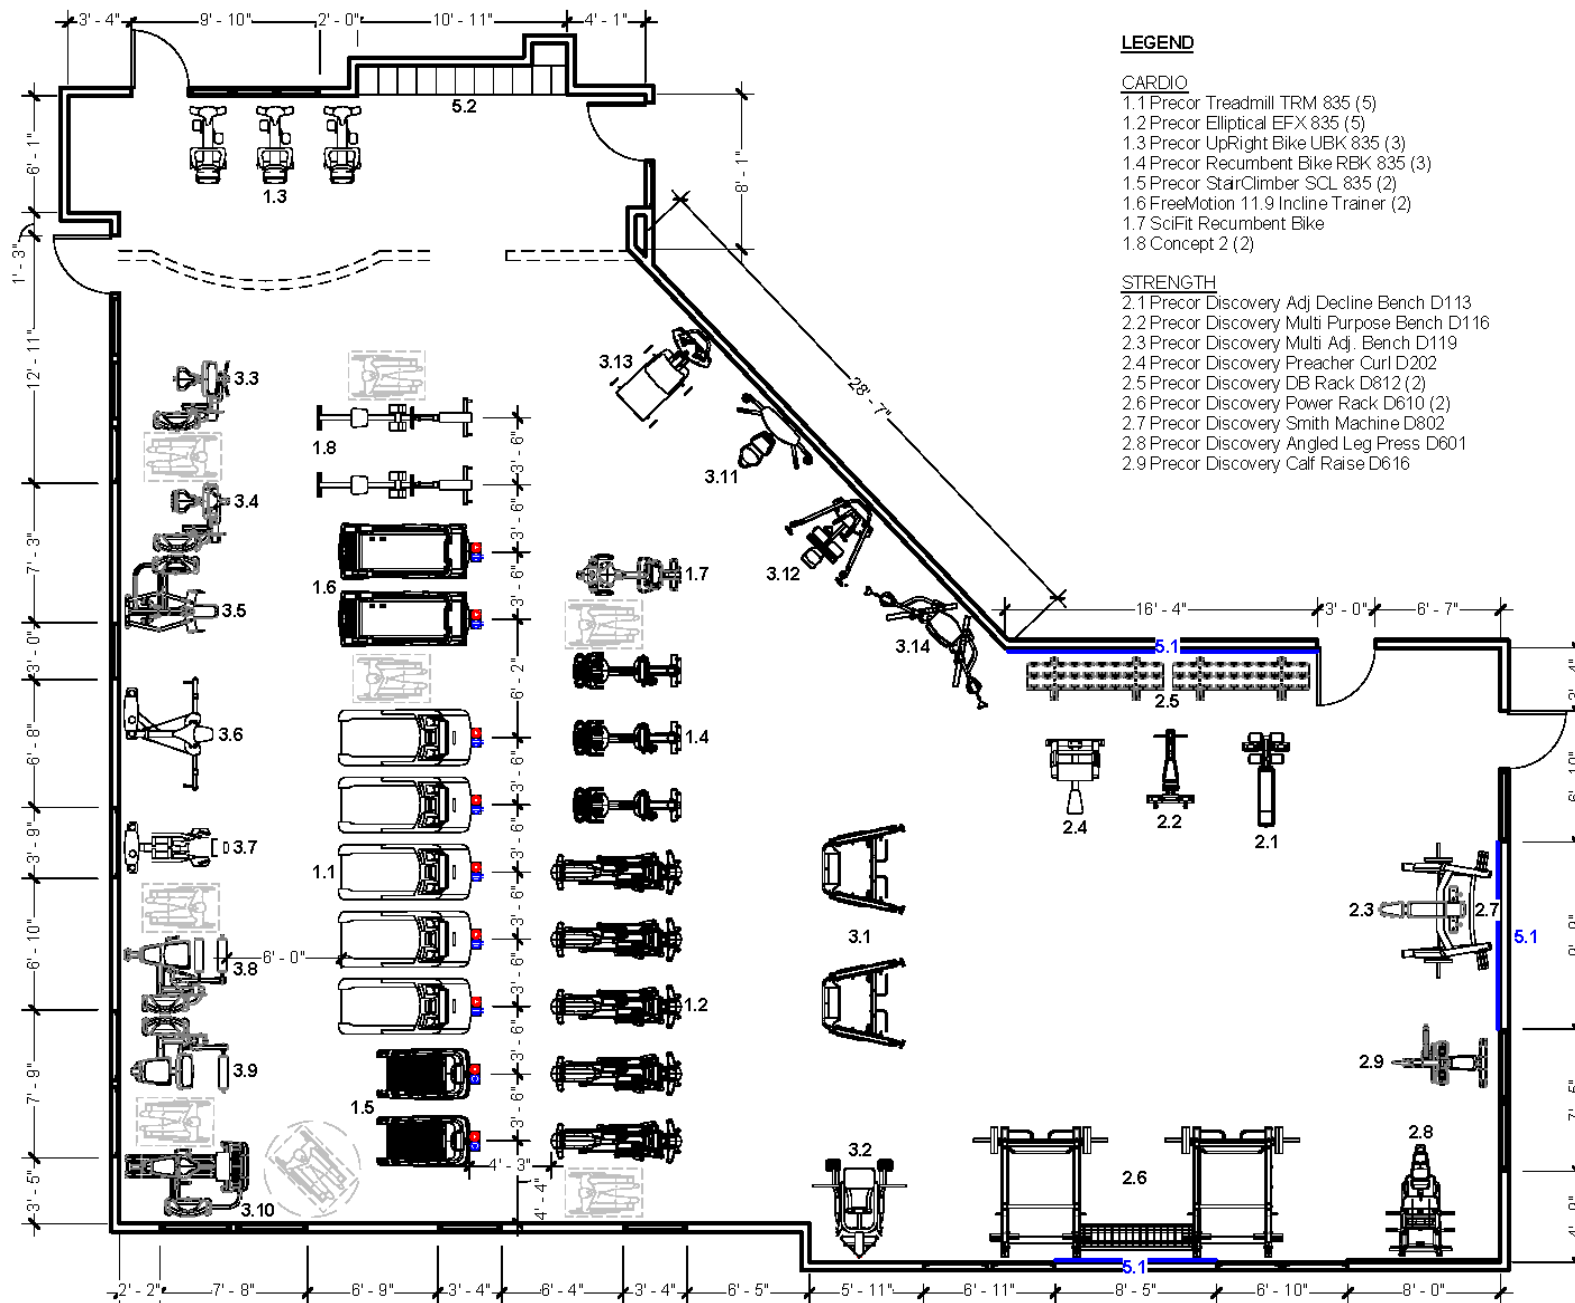

Project Name: **Whitewater Aquatic & Fitness Center** Date: **7/20/2026 2:07:16 PM**

Version: **V3** Approx. SF: **3219**

Project Designer: **Leah Russell** Scale: **1" = 10'0"**

Design Consultant: **Tyler Baseley** p: **920.904.0747**
e: **tbaseley@directfitnesssolutions.com**

Room specifications included in this layout have been approved for DFS by the client. These specifications may include information on room dimensions as well as ceiling height, placement of windows, doors, closets, electrical, audio/visual, lighting, and any pre-existing equipment. This design submission represents a proposed layout for equipment placement purposes only, and should not serve as a replacement for licensed architectural measurement specifications of electrical, mechanical, or other permanent facility alterations.

This document contains information proprietary to Direct Fitness Solutions and is furnished in confidence for the limited purpose of evaluation, bidding, or review. This document or its contents may not be used for any other purpose and may not be reproduced or disclosed to others without prior written consent of Direct Fitness Solutions.

© 2026, Direct Fitness Solutions. All rights reserved.



WHITEWATER AQUATIC FITNESS CENTER FACILITY LAYOUT



DISCLAIMER: This layout is intended for visual use of approximate equipment placement only. Direct Fitness Solutions makes no guarantees of this drawing for any particular use and/or is not liable for any damages related to the use of this drawing. All measurements, equipment placement and location of fixtures are the responsibility of the customer.

WHITEWATER AQUATIC FITNESS CENTER FACILITY LAYOUT



DISCLAIMER: This layout is intended for visual use of approximate equipment placement only. Direct Fitness Solutions makes no guarantees of this drawing for any particular use and/or is not liable for any damages related to the use of this drawing. All measurements, equipment placement and location of fixtures are the responsibility of the customer.









