



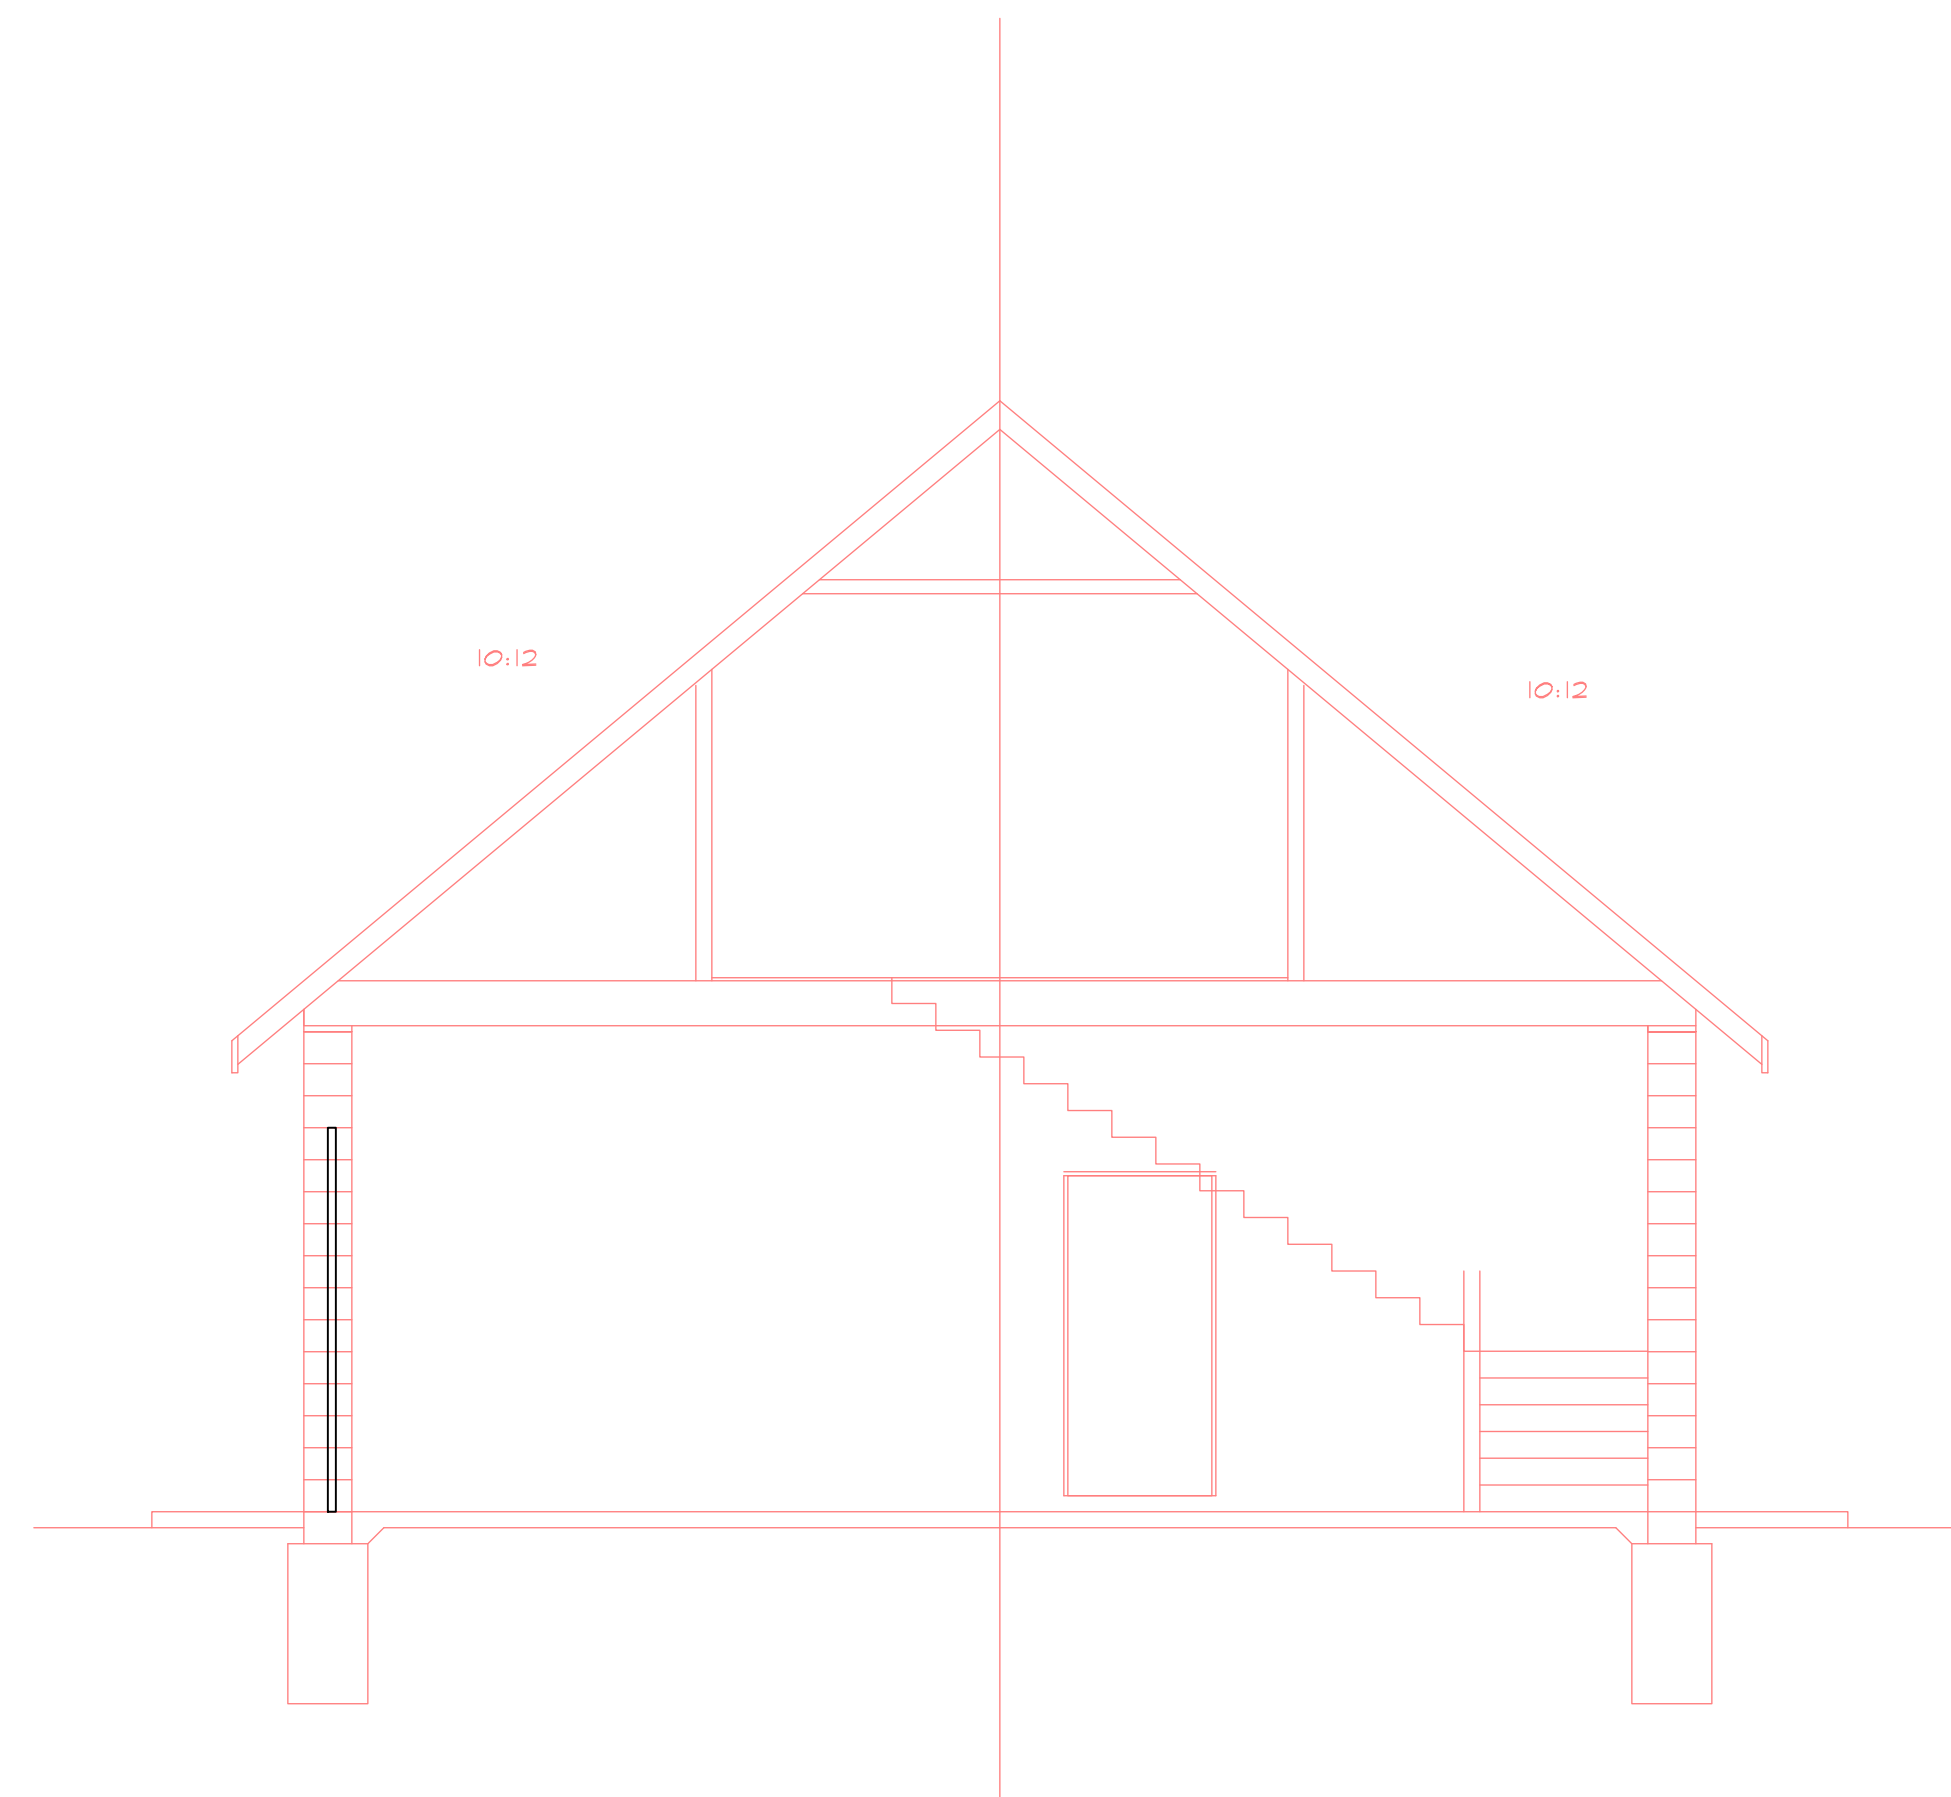


PROPOSED

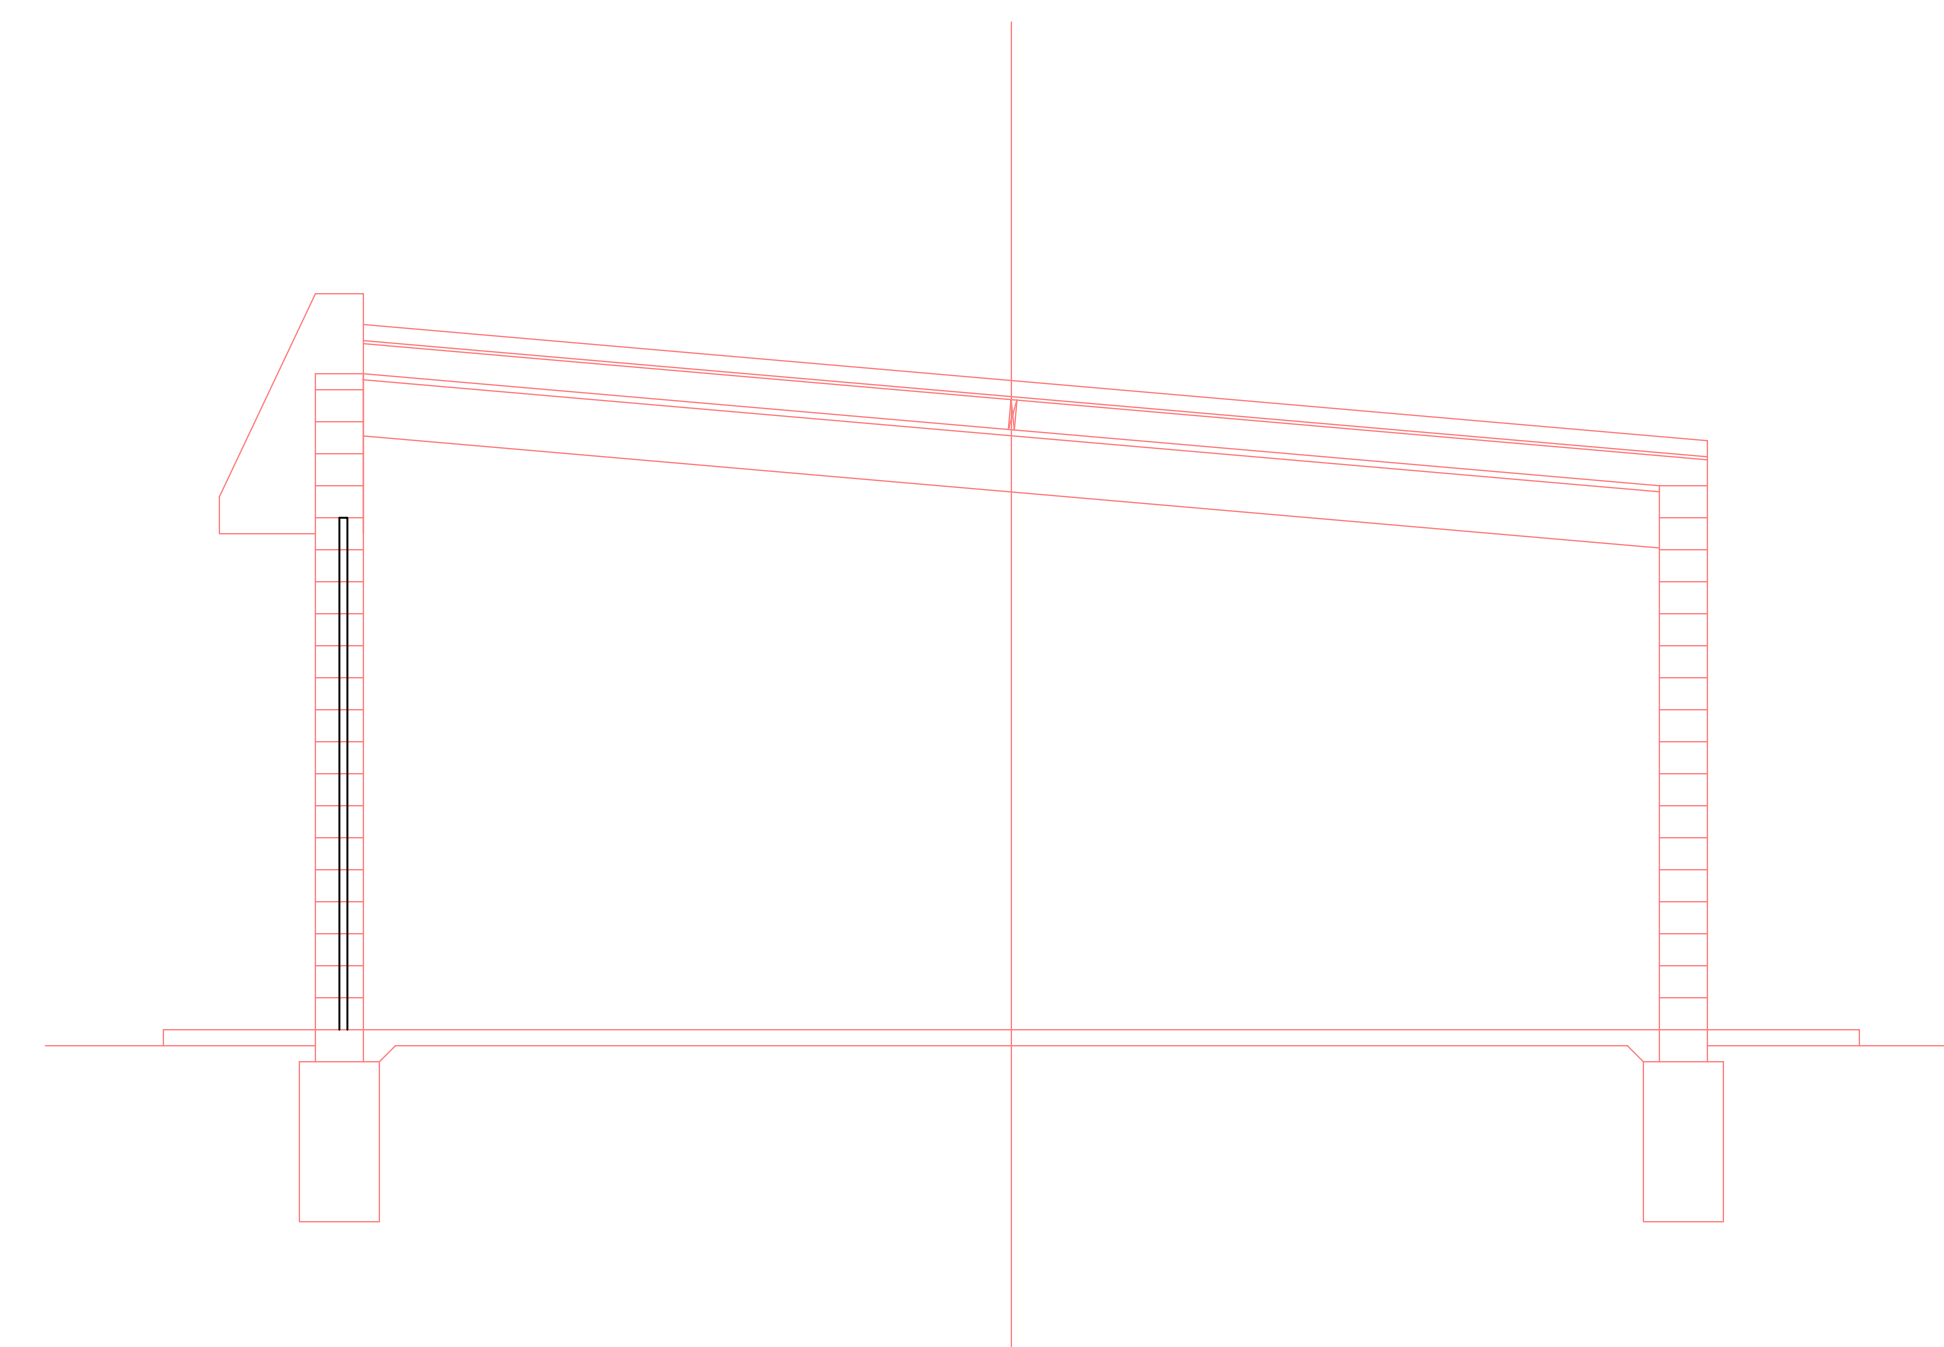


EXISTING SECTION

REVISIONS	BY

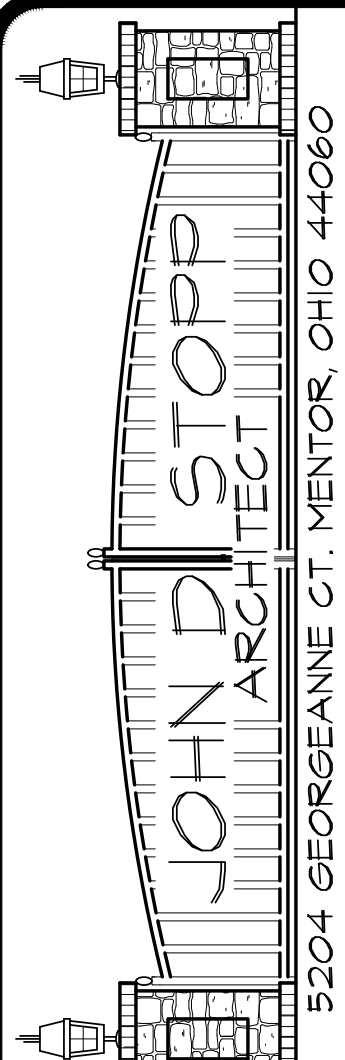

JOHN D. STOPP
ARCHITECT

5204 GEORGEANNE CT. MENTOR, OHIO 44060
1-440-796-2124 JSTOPP14@AOL.COM

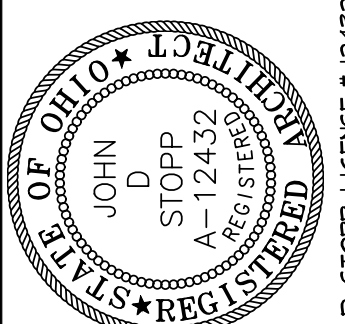

JOHN D. STOPP LICENSE # 12432
EXPIRATION DATE 03/31/25

BRKIC AUTO LEASE REMODEL

30501 EUCLID AVENUE
WILLOWICK, OHIO

CROSS SECTION

DRAWN
JOHN D. STOPP

CHECKED

DATE
APRIL 22, 2025

SCALE
1/4" = 1'-0"

JOB NO.
25018

SHEET

A3

3 2 SHEETS