


PLANT PALLETTE



PRECEDENT IMAGERY

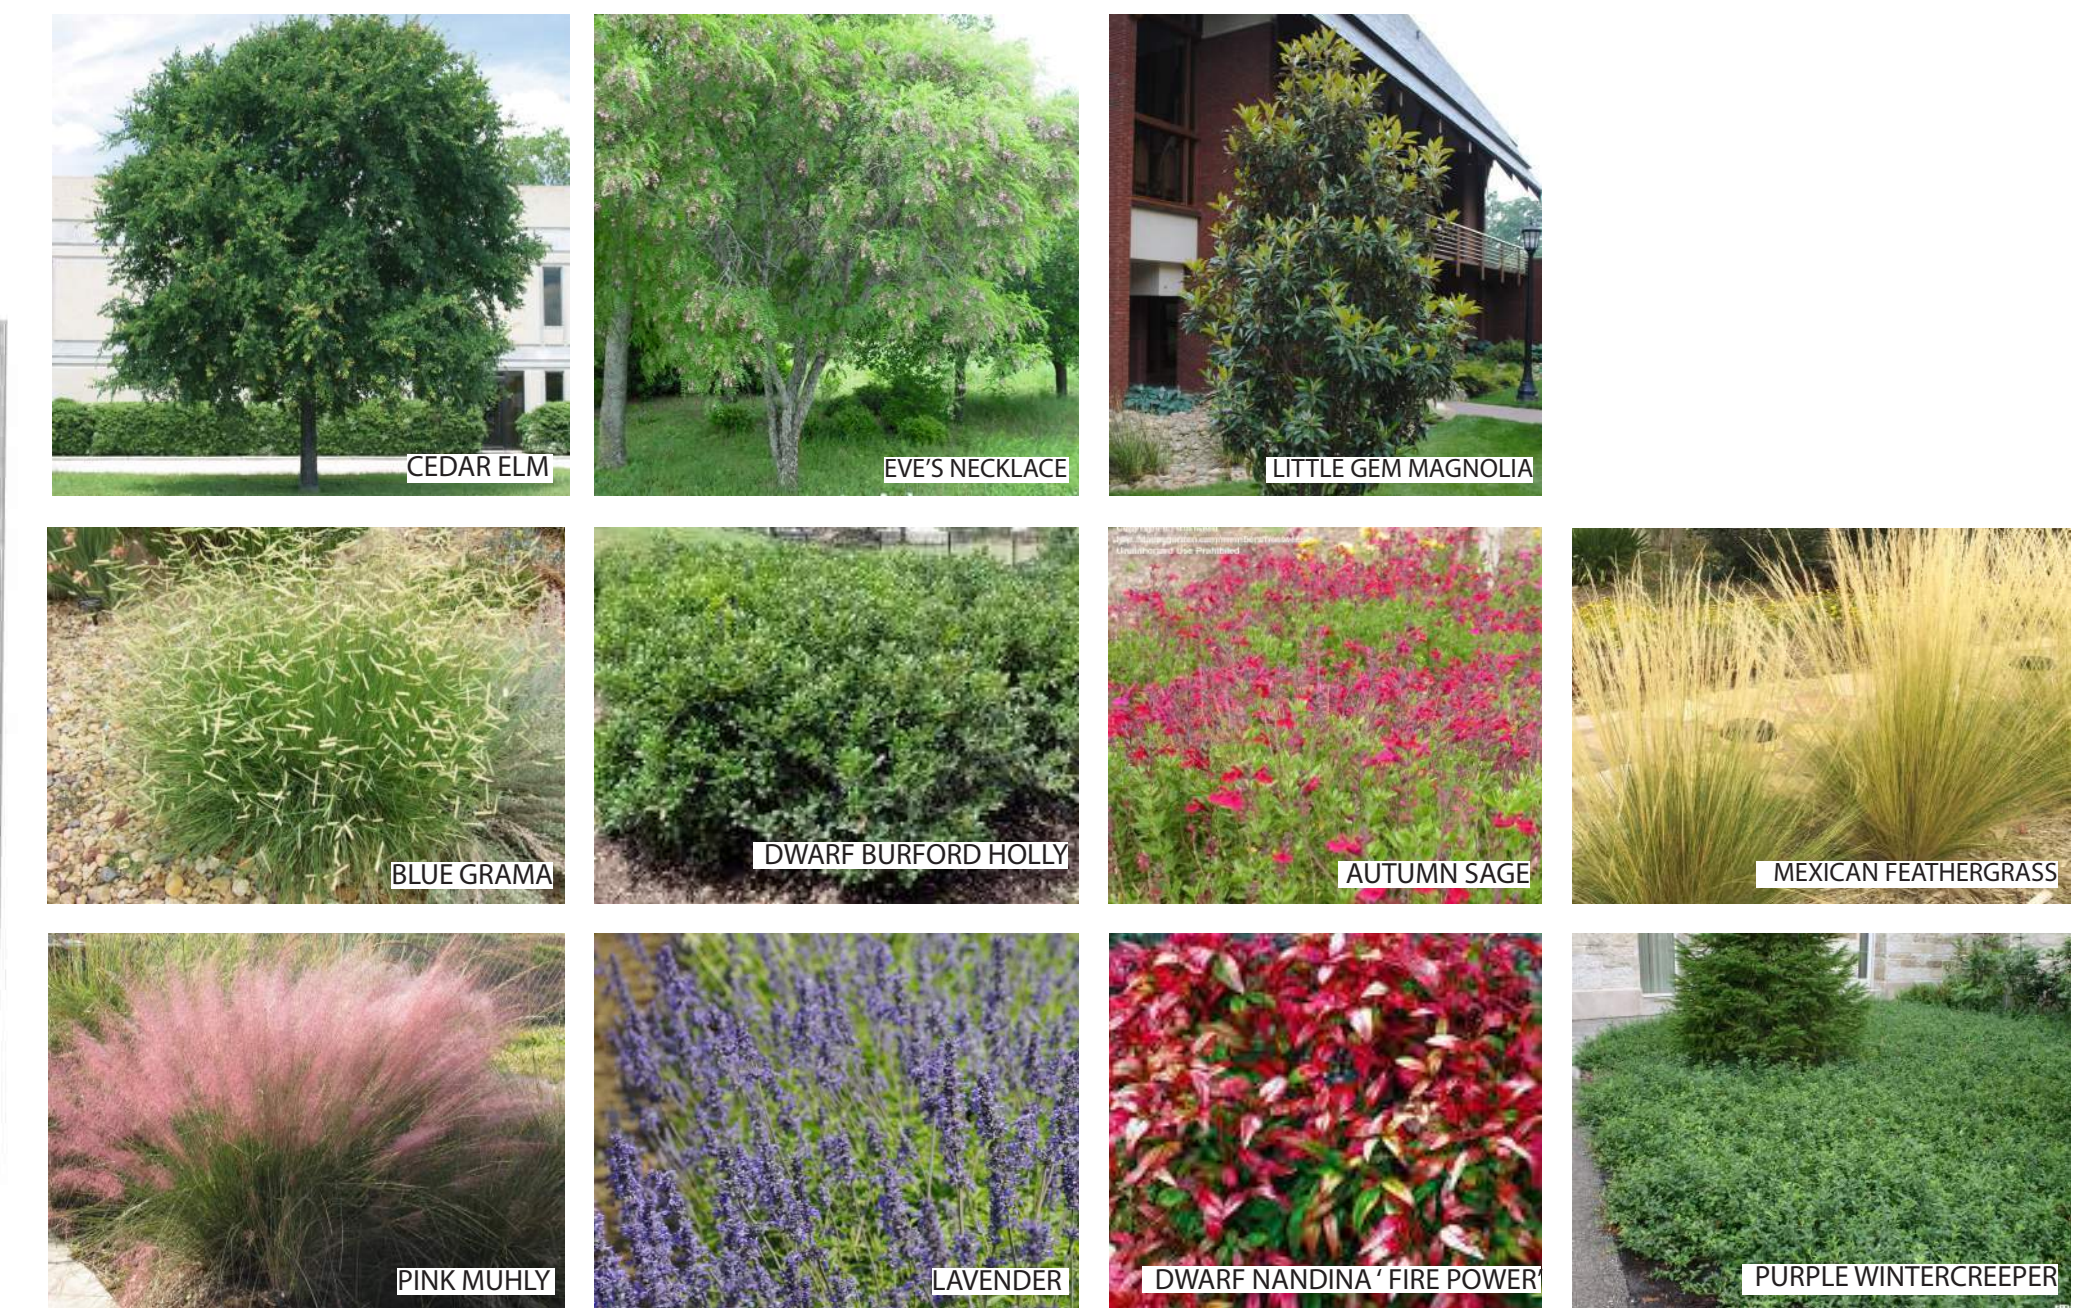


Letter Sign



**PARKING TABULATIONS**  
 EXISTING - 45 SPACES  
 REQUIRED PER CITY ORD. - 65 SPACES  
 PROPOSED PARKING - 76 TOTAL SPACES  
 31 - PROPOSED  
 45 - EXISTING  
 1 ADA SPACE REMOVED  
 5 ADDITIONAL SPACES PROPOSED AT MEMORIAL SPACE

1 CONCEPTUAL EXHIBIT  
 1" = 30'-0"

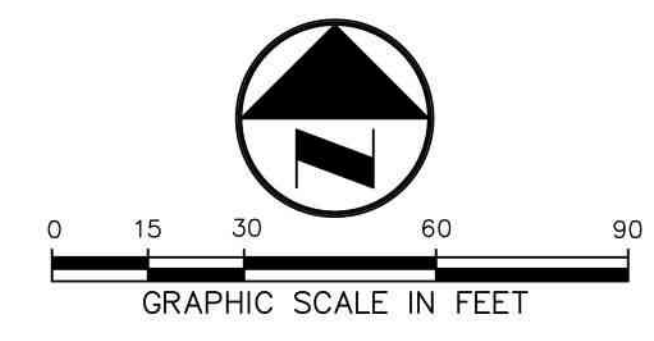

**Westwood** 4060 BRYANT IRVIN ROAD  
 FORT WORTH, TX 76109 T:817.412.7155  
 Westwood Professional Services, Inc. westwoodps.com  
 TBPELS ENGINEERING FIRM NO. 11756  
 TBPELS SURVEYING FIRM NO. 10074301

**EXHIBIT**  
**CITY HALL**  
**PARKING LOT EXPANSION**  
 CITY OF WILLOW PARK, PARKER COUNTY, TEXAS

DESIGN	DRAWN	DATE	SCALE	NOTES	FILE	NO.
DJW	DJW	JUNE 2024	AS SHOWN			