


60+ ft from
corner power
pole

HARRY LAWLEY NO. 1447
O.P.R. NO. 2539
O.P.R. P.C.T. 1
LOT 1, BLOCK 1
(REMAINDER)
TRINITY MEADOWS ADDITION
CAB. A. P.R. P.C.T. 74

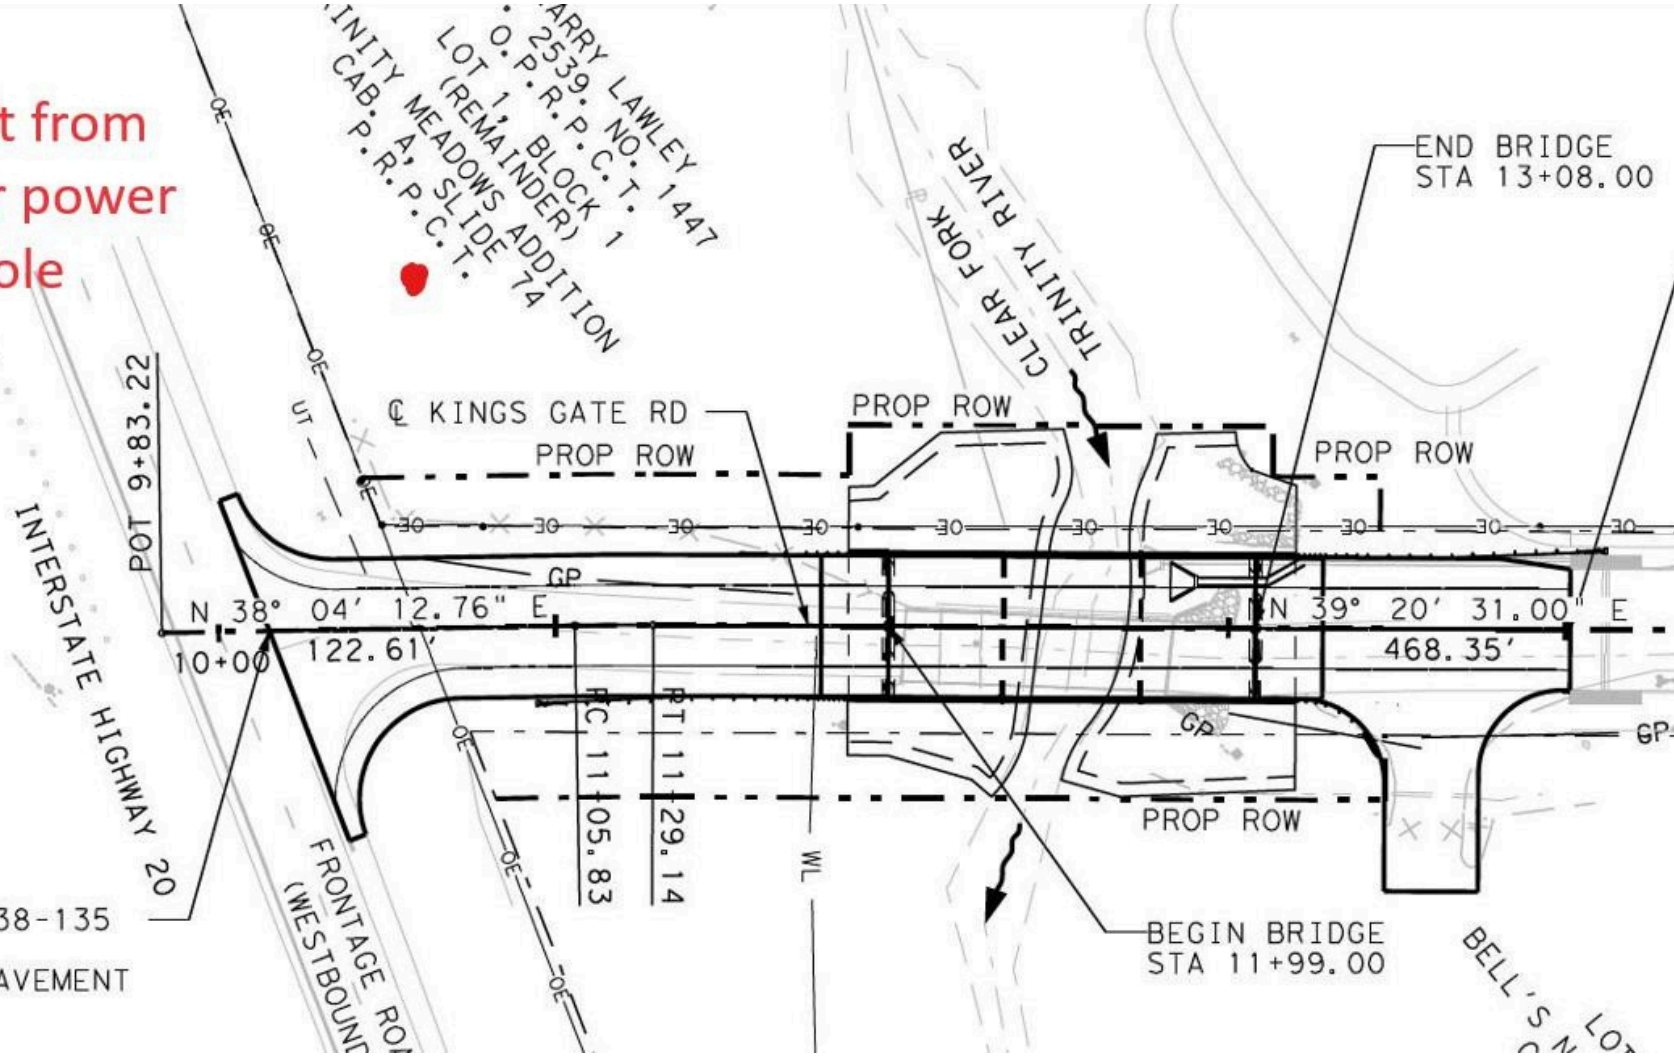

CSJ: 0902-38-135
+15.00
EXISTING PAVEMENT