


ATTACHMENT 1

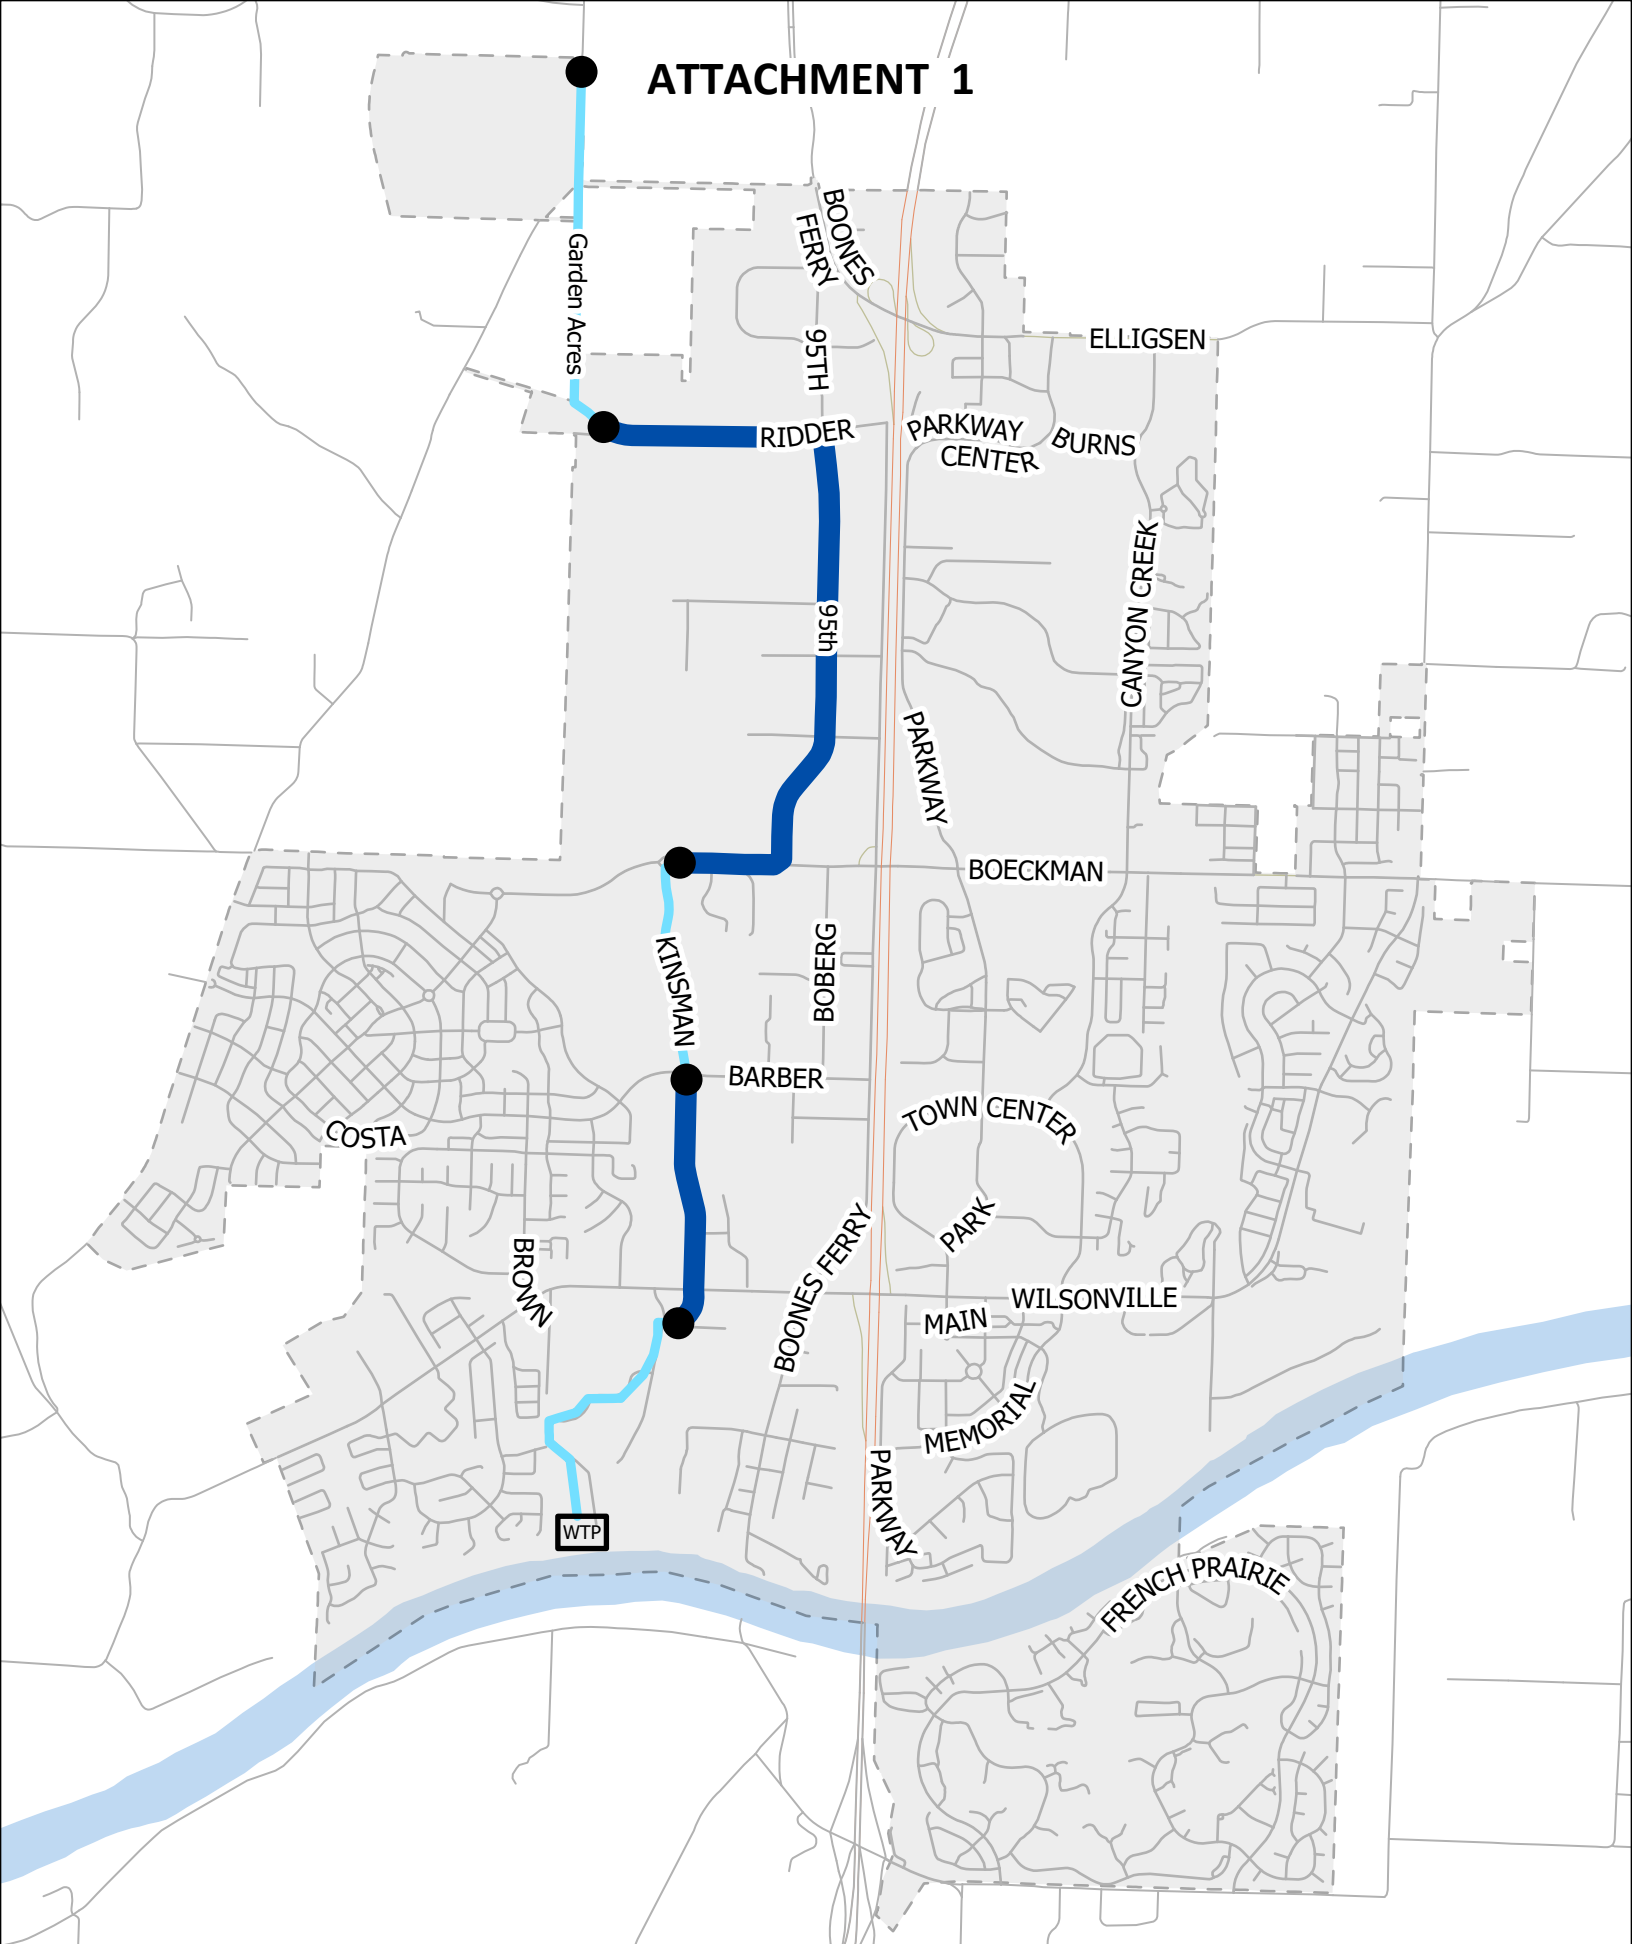

Willamette Water Line Construction Phasing

- Existing Pipeline
- Proposed Pipeline
- Water Treatment Plant

Spatial Ref: NAD 1983 HARN StatePlane Oregon North FIPS 3601
0 1,000 2,000
Feet