

**BEFORE THE CITY COUNCIL OF
THE CITY OF WILSONVILLE,
OREGON**

In the Matter of the Application of)	
BTC III Grahams Ferry IC LLC)	
for a Rezoning of Land and Amendment)	ZONING ORDER DB21-0084
of the City of Wilsonville Zoning Map)	
Incorporated in Section 4.102 of the)	
Wilsonville Code.)	

The above-entitled matter is before the Council to consider the application of DB21-0084, for a Zone Map Amendment and an Order, amending the official Zoning Map as incorporated in Section 4.102 of the Wilsonville Code.

The Council finds that the subject property (“Property”), legally described and shown on the attached legal description and sketch, has heretofore appeared on the Washington County zoning map Future Development – 20 Acre (FD-20).

The Council having heard and considered all matters relevant to the application for a Zone Map Amendment, finds that the application should be approved.

THEREFORE IT IS HEREBY ORDERED that The Property, consisting of approximately 8.17 acres generally located between SW Garden Acres Road and SW Grahams Ferry Road comprising Tax Lot 100, of Section 3D, as more particularly shown and described in the attached legal description and sketch, is hereby rezoned to Planned Development Industrial – Regionally Significant Industrial Area (PDI-RSIA), subject to conditions detailed in this Order’s adopting Ordinance. The foregoing rezoning is hereby declared an amendment to the Wilsonville Zoning Map (Section 4.102 WC) and shall appear as such from and after entry of this Order. This Zone Map Amendment expires 120 days from adoption unless a Stage II Final Plan for the subject area is approved by the City.

Dated: This 16th day of May, 2022.

JULIE FITZGERALD, MAYOR

APPROVED AS TO FORM:

Amanda Guile-Hinman, City Attorney

ATTEST:

Kimberly Veliz, City Recorder

Attachment: Legal Description and Sketch Depicting Land/Territory to be Rezoned



6950 SW Hampton St., Ste. 170
Tigard, OR 97223-8330
Ph.: (503) 941-9585
Fax: (503) 941-9640
www.weddlesurveying.com


December 3, 2021

Job No. 6155

LEGAL DESCRIPTION - ANNEXATION



Michael Rennick

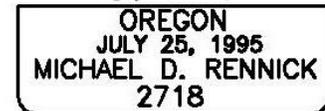

RENEWS: DECEMBER 31, 2022

EXHIBIT "A"

A tract of land for City Annexation purposes located in the SE 1/4 of Section 3, Township 3 South, Range 1 West, W.M., Washington County, Oregon, described as follows:

Being that tract of land described as Parcel I in Warranty Deed to the Eileen Rychlick Trust recorded 12/10/1998 as Document No. 98139844, a 50% interest of which was conveyed to Gary S. Rychlick and Susan M. Rychlick, in Warranty Deed recorded March 11, 2019 as Document No. 2019-013886, Washington County Deed Records, more particularly described as follows:

Beginning at the intersection of the Westerly right-of-way line of S.W. Garden Acres Road (20.00 feet from centerline) and the Southerly right-of-way line of S.W. Cahalin Road (20.00 feet from centerline), thence along said Southerly right-of-way line, North 88°18'06" West, 462.94 feet to a point on the Easterly right-of-way line of S.W. Grahams Ferry Road, 20.00 feet from centerline;

Thence leaving said Southerly right-of-way line along said Easterly right-of-way line, South 25°27'26" West, 604.87 feet to a point on the Northerly line of that tract of land described in Statutory Warranty Deed to JDF Properties, LLC, recorded July 1, 2019 as Document No. 2019-042152, said County Records;

Thence leaving said Easterly right-of-way line along said Northerly line and the Northerly line of that tract of land described in Statutory Warranty Deed to C & L Lang, LLC, recorded December 26, 2018 as Document No. 2018-086143, said County Records, South 81°17'56" East, 715.97 feet to the Westerly right-of-way line of said S.W. Garden Acres Road, 20.00 feet from centerline;

Thence along said Westerly right-of-way line, North 01°20'28" East, 640.91 feet to the Point of Beginning. Containing therein 8.166 acres, more or less.

TOGETHER WITH that portion of the full width right-of-way of SW Graham's Ferry Road abutting the Westerly line of the above described tract of land.


The Basis of Bearing for this description is per Survey No. 34147, Washington County Survey Records.

EXHIBIT "B"

A TRACT OF LAND LOCATED IN
THE SE 1/4 OF SECTION 3
T.3S., R.1W., W.M.
WASHINGTON COUNTY, OREGON



SCALE: 1" = 150'
DECEMBER 3, 2021

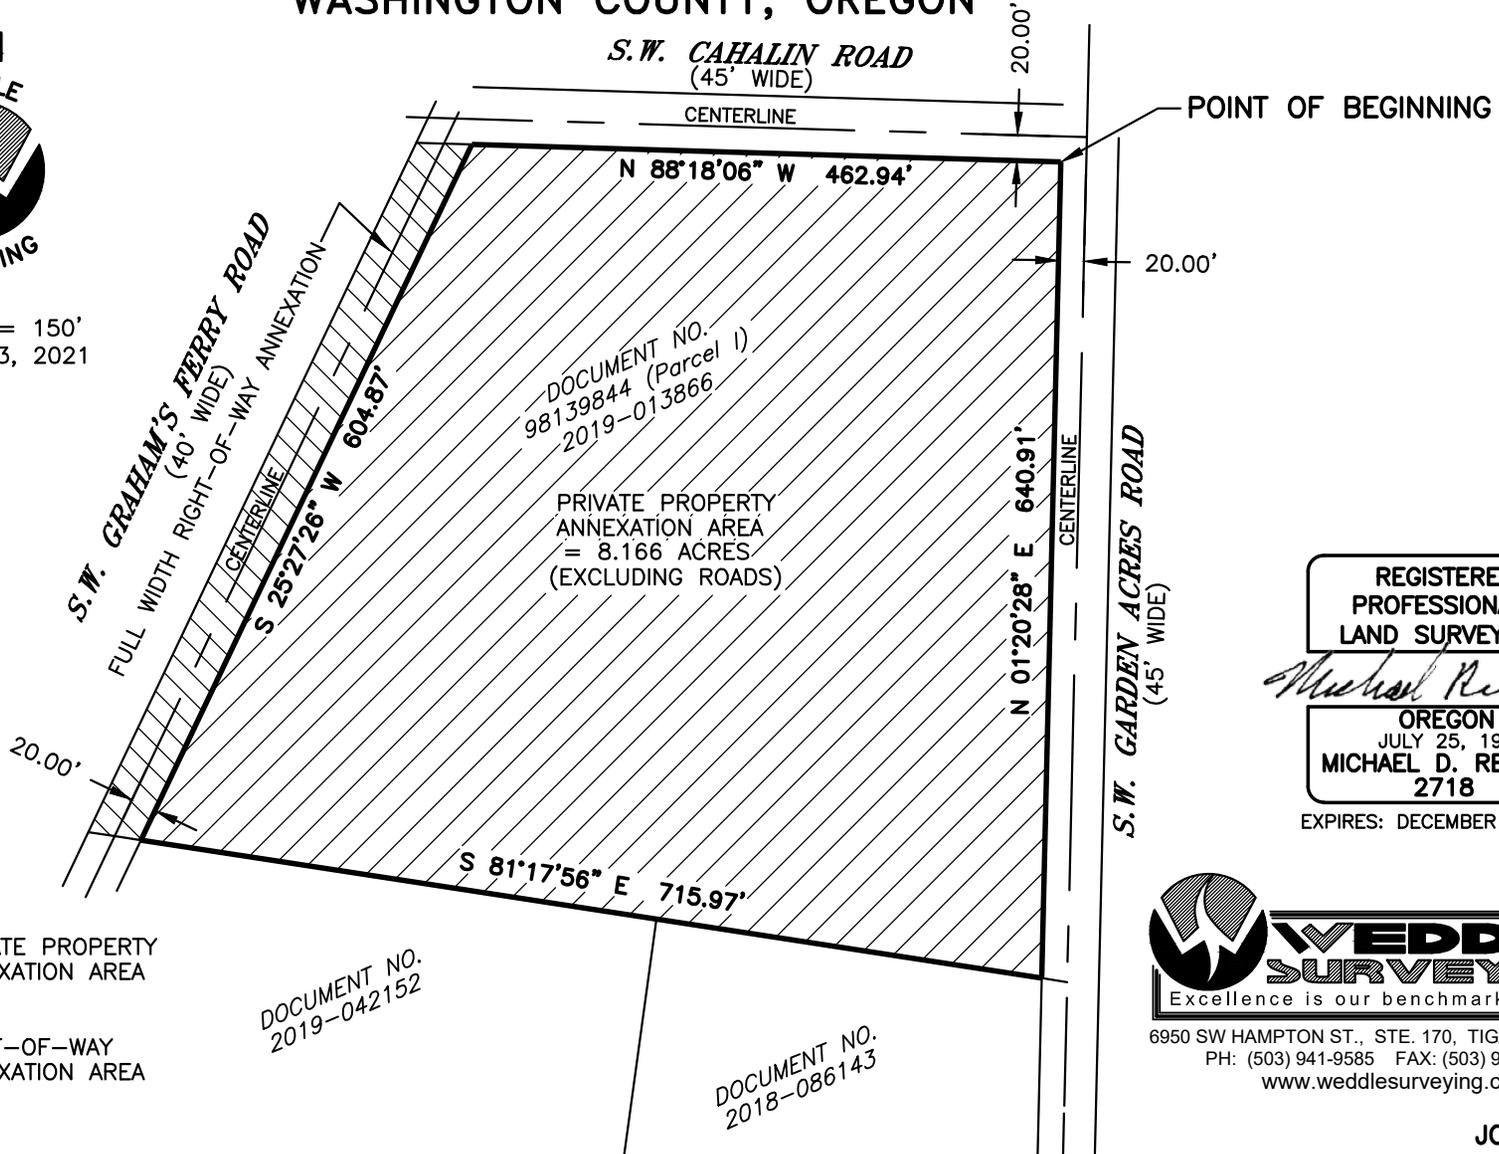

LEGEND

-  PRIVATE PROPERTY ANNEXATION AREA
-  RIGHT-OF-WAY ANNEXATION AREA

REGISTERED
PROFESSIONAL
LAND SURVEYOR

Michael Rennick

OREGON
JULY 25, 1995
MICHAEL D. RENNICK
2718

EXPIRES: DECEMBER 31, 2022



6950 SW HAMPTON ST., STE. 170, TIGARD, OR 97223
PH: (503) 941-9585 FAX: (503) 941-9640
www.weddlesurveying.com

JOB NO. 6151