Parks & Open Space Advisory Commission (POSAC) Grant Information

Project Location	Project Description	Est. Total Cost	Grant Request Amt.(75%)	City Support Amt.(25%)
	Gazebo, Concrete Foundation, Benches, Bike			
Triangle	Racks, Water Fountain, Site Prep	\$35,000.00	\$26,250.00	\$8,750.00
	ADA Observation Deck w/Climbing Nets, Concrete			
	Ping Pong, Cornhole, ADA bocce mod (SEE NOTE			
Augusta Park	1), path, benches, bike racks	\$50,800.00	\$38,100.00	\$12,700.00
	Large, Low-Maintenance Play Structure,			
Brookhollow Lot	Swings,site prep (SEE NOTE 2), bike racks, fence,			
- Creekside	path, parking, landscaping	\$164,133.80	\$123,100.35	\$41,033.45
TOTALS		\$249,933.80	\$187,450.35	\$62,483.45

^{*}NOTE 1-:We may be able to do a DIY Ping Pong Table for \$5K Less

^{*} NOTE 2-This playscape is constructed of metal components that will not need maintence like a wood structure



5410 Route 8 Gibsonia, PA 15044 1-888-293-2339 / FAX: 1-724-444-5301 Quote

Quote #: 3035576 - A **Date**: 6/1/21 **Good Until**: 6/5/21

Project Advisor

Name: Robert Imbrogno **Phone**: 888-293-2339 x246 **Fax**: 724-444-5301

-ax. 724-444-3301

Email: Robert.Imbrogno@fifthroom.com

Customer

Ref #: Job Name: PO #:

Quantity	Product & Description	Unit Price	Total
1	16' Cedar Octagon Gazebo	\$12,899.00	\$12,899.00
1	Cedar Tone Stain/Sealer - Color Confirmed	\$899.00	\$899.00
1	Crimson Red Metal Roof - Color Confirmed	\$1,629.00	\$1,629.00
1	Standard 4x4 Straight Posts	\$0.00	\$0.00
1	Top Railing Sections	\$0.00	\$0.00
1	Standard Braces	\$0.00	\$0.00
1	1 x 3 Standard Railings	\$0.00	\$0.00
1	Cupola	\$0.00	\$0.00
1	Standard Roof	\$0.00	\$0.00
1	Straight Fascia	\$0.00	\$0.00
1	Hidden Wiring w/ 1 Receptacle & Switch	\$449.00	\$449.00
3	Bench Section	\$219.00	\$657.00
1	Footprint Drawings	\$99.00	\$99.00
1	Installation on a Prepared Site by Independent Installer	\$6,329.00	\$6,329.00
1	In House CAD Drawings for site plan (no approval needed)	\$0.00	\$0.00
0	Excluded: Deck, Ceiling, Screens, Fan		



Subtotal	\$22,961.00
Government Discount 5%	(\$831.60)
Shipping	\$2,049.00
Pre-Tax Total	\$24,178.40
Sales Tax	\$0.00
TOTAL	\$24,178.40

Billing Details

Company: Parks Board for Woodcreek

Name: Marilyn Little

Address: -City: Woodcreek State: Texas Zip Code: 78676 Phone: 512-847-1027

Email: jlittle612@austin.rr.com

Shipping Details

Company: Parks Board for Woodcreek

Name: Marilyn Little

Address: -City: Woodcreek State: Texas Zip Code: 78676 Phone: 512-847-1027

Email: jlittle612@austin.rr.com

Payment Terms

50% down payment to start production. Balance due prior to shipping

Notes

- *5% Government Park Discount Included
- *No Touch Delivery Included in Shipping
- *Assembly Service requires Prepped Foundation Site

Shipping Notes

Shipping As a kit

Method: MotorFreight with No Touch Delivery Estimated shipping 16-18 Weeks after Drawing Approval.

Estimated transit time 3-4 days.

- *Spec Drawings Available = Additional \$399
- *Stamped Engineered Drawings with TX State Seal Available = Additional \$1499
- Fasteners: All Fasteners Included









From: Karen Poe kpoe7@icloud.com

Subject: Bid

Date: Jul 1, 2021 at 12:35:08 PM
To: Karen Poe kpoe7@icloud.com

Ryan Anderson Concrete- Bid for 16'x16' circular concrete slab- 5" slab with 12" x12" exterior concrete footing - 4 bars of 1/2 rebar in footing and 3/8" rebar on 16" centers for mat - light brush finish- 3,500 psi concrete - \$2,048 material and labor

Sent from my iPhone

Your Local Concrete Experts GET DEPENDABLE CONCRETE SERVICES IN KYLE, TX

Looking for an experienced concrete contractor in the Kyle, TX area? Look no further.

Ryan Anderson Concrete has over 30 years of experience pouring everything from <u>slab</u>

<u>foundations</u> to <u>patios</u>. We can handle all of your concrete pouring, stamping and staining needs.

Call <u>940-210-8823</u> now to get a free estimate and schedule <u>concrete driveway</u> <u>installation services</u>. Our concrete contractor will be happy to answer any questions.

Just like last time, Ryan was fantastic to work with. He was responsive and fair with pricing. We ran into a few delays with weather and the coronavirus stuff going on, but he kept in close contact and had everything ready before we needed it done. If we end up doing anything else concreterelated, we will DEFINITELY be hiring him again! Thanks again, Ryan!

Ryan's work was on time and exception He consistently kept me up to date on project and was upfront and honest. I highly recommend him!! His prices are reasonable! Braunfels, TX and surrounding areas. You should make us your go-to concrete company because:

- We are locally owned and operated
- We have over 30 years of experience
- We provide residential and commercial concrete services
- We offer free consultations and estimates
- We complete projects on time, every time

Our crew can pour a sturdy foundation for your home. Contact us right away to arrange for concrete slab foundation or concrete patio installation services.

Concrete Flatwork Done Right TURN TO RYAN ANDERSON CONCRETE FOR RELIABLE CONCRETE SERVICES





Concrete Driveways and Sidewalks

TRUST OUR TEAM TO POUR YOUR CONCRETE DRIVEWAY, PARKING LOT OR SIDEWALK.

SEE WHY CUSTOMERS PREFER TO WORK WITH RYAN ANDERSON CONCRETE

Ryan Anderson Concrete offers a wide range of concrete services in Kyle & New



Concrete Patios
WE CAN INSTALL A DECORATIVE CONCRETE PATIO ON YOUR PROPERTY.



Concrete Slab Foundation
HIRE US TO COMPLETE YOUR CONCRETE SLAB FOUNDATION INSTALLATION.



Building a New Home? SCHEDULE A CONCRETE SLAB FOUNDATION INSTALLATION IN KYLE & NEW BRAUNFELS, TX CONTACT US >

Wimberley Restoration Company

P.O. Box 281 Wimberley, TX 78676 (512) 648-1889 melissa@wimberleyrestoration.com

www.wimberleyrestoration.com

Estimate



ADDRESS Pat Rawlings

82 Brookhollow Dr. Wimberley, TX 78676

ESTIMATE #	DATE	
2027	07/01/2021	

ACTIVITY	QTY	RATE	AMOUNT
Deck 20x30 horse shoe deck with ramp:	1	35,857.50	35,857.50
Prepare grade as needed Supply and install 6" pressure treated rounds per plans Supply and install 2x8 Pressure treated sub structure Joists 12" OC Supply and install Trex "Enhanced Basics" composite decking Supply and install Galvanized terminal posts railing			
Signage by others Permits by others			

TOTAL \$35,857.50

Accepted By Accepted Date





Doty & Sons Concrete Products, Inc.

Quotation

1275 East State Street Sycamore, IL 60178

Phone: 800-233-3907 Fax: 815-895-8035

Date	Quotation Number
6/14/2021	234737

Ship To
CITY OF WOODCREEK WOODCREEK,TX 78676
Customer Fax
PAT@PATRAWLINGS.COM

Project/Job		Terms	FOB	Rep	Rep Ship Via	
			78676	JD	MOTOR	FREIGHT
Item		Description		Qty	Price Each	Total
T1086035	REGULATION SIZE OF TENNIS TABLE. SIZE WEIGHT 2615 LBS. FEATURES: 1. TWO PIECE TABLE. TABLE TOP IS POSE TOP IS TOP IS POSE TOP IS STAINLESS STEEL TOP IS STAINLESS STEEL I-BEAM COSE TOP IS	LE TOP 4" THICK DLISHED WITH TWAND COVAL GRACENTER LINE LINE ONSTRUCTION BACKED IRD COLOR BLACE	O" HIGH. TOTAL NO COATS OF FFITI SEALER K WITH GUSSETED ASE 72" X 48" X N A TWO PART K. OTHER COLORS	1	4,500.00	4,500.00
SB6LS	SANDBLAST NATUR TOP	AL GRAY CONCRE	ETE LIMESTONE MIX	1	0.00	0.00
NET	YOUR CHOICE OF N	ET STYLE ONE OF	R STYLE TWO	1	0.00	0.00
	Total					

Quoted by:	
Signature:	Date:

Doty & Sons Concrete Products, Inc.

Quotation

1275 East State Street Sycamore, IL 60178

Phone: 800-233-3907 Fax: 815-895-8035

Date	Quotation Number
6/14/2021	234737

Name / Address	Ship To
CITY OF WOODCREEK PAT RAWLINGS 32 BROOKHOLLOW DRIVE WOODCREEK,TX 78676	CITY OF WOODCREEK WOODCREEK,TX 78676
Customer Phone	Customer Fax
512-983-6053	PAT@PATRAWLINGS.COM
	<u> </u>

Project/Job		Terms	FOB	Re	Rep		Ship Via	
			78676	JC	JD MOTOR		FREIGHT	
Item		Description		Qty	Р	rice Each	Total	
SH1	PACKING AND SHIP BELOW.	PING - SEE COMF	PLETE DESCRIPTI	ON 1	- 12	1,121.00	1,121.00	
SH1D	ARE LISTED ABOVE FREIGHT TRAILER OF ADDRESS ONLY. CONTINUER (DURING REPOMPTLY REMOVE PALLET JACK TO MOWELL AS A FORKTRE FORKS FOR UNLOASE ARRIVAL. CUSTOM SPECIFIC SITES. DEPRICES TODAY. BE IN THE FUTURE, WE SUBTRACT ANY CHATTE DAY OF DELIVE COMPANY SERVICES ON PURCHASE ORD ONTO FINAL BILLIN	CRIPTION - ALL SHIPPING CHARGES OVE. SHIPPING IS SHIPPED BY MOTOR ON PALLETS, TO ONE BUSINESS CUSTOMER PERSONNEL TO MEET GREGULAR BUSINESS HOURS) AND OVE PALLETS FROM TRUCK. A 4,000# MOVE ITEMS TO TRAILER DOOR AS CTRUCK RATED @5,000# WITH 48" OADING MUST BE ON SITE AT TIME OF OMER TO UNPACK ITEMS AND SET AT DELIVERY FEES ARE BASED ON FUEL BECAUSE OF UNCERTAIN FUEL COSTS WE RESERVE THE RIGHT TO ADD OR CHANGE IN FUEL COSTS IN EFFECT ON LIVERY. ADDITIONAL FREIGHT ICES, IF NEEDED, MUST BE SPECIFIED ORDER AND CHARGES WILL BE ADDED LING. E, exempt from sales tax		DF F EL FS DN		0.00%	0.00	
			ı	Total			ts 621 00	

Total \$5,621.00

IF YOU WISH TO PLACE AN ORDER, PLEASE SIGN AND DATE WHERE INDICATED AND RETURN BY FAX. THANK YOU FOR THE OPPORTUNITY TO SUBMIT THE ABOVE QUOTATION. THE INDICATED PRICE IS VALID FOR 30 DAYS. NOTE: ANY CHANGE IN ITEM OR QUANTITY WILL REQUIRE A REBID.

Quoted by:	
Signature:	Date:



Permanent Concrete Game Tables
















New for 2021! Ladder Ball!

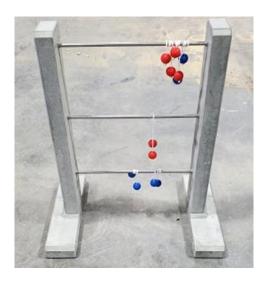

All Products Feature:

- Triple reinforced concrete
- Regulation lines and low reflectivity
- Beautiful integrally colored concrete
- Vandal resistant fasteners
- SOLID concrete no hollow spots underneath
- FUN FUN FUN!

- Installs on most flat surfaces or existing solid surfaces
- Easy 1 hour set up and can be relocated
- Designed for over 50 years of excellent life
- 3 year limited warranty
- Shipped WORLDWIDE



WHO WE ARE

Bravado Outdoor Products specializes in unique, permanent concrete recreational equipment for parks, schools, entertainment venues and home use. Bravado Promotes healthy physical and social activity for all ages and physical activity levels. Everybody plays! Our strong background in Government and construction contract sales makes us the only choice for permanent concrete games in North America. Our focus on beauty and craftsmanship makes us the inspired choice for entertainment venues and fine homes.

OUR PHILOSOPHY

We are the essence of post industrialism. Industrial quality is only a starting point. The ending point is to inspire joy through craftsmanship and to change places into a spontaneous combustion of activity, fun and innovative spirit.

QUALITY

Our finished products are satin smooth. Ball bounce and play meet ITTF standards except for the durable steel nets. Our nets are 3/8" steel with powder coating. Our nets are ALWAYS custom designed for each unique project! Underneath all that beauty, the engineering is overdesigned for long term durability. All Bravado tables are produced using our proprietary triple reinforced concrete. We finish the tables using quality anti-graffiti coating for long term beauty even in the roughest public venues.





CONCRETE TABLE TENNIS BRAVADO OUTDOOR | EVERYONE PLAYS

Pricing



Uptown Model Concrete Table Tennis Custom steel net, grey legs, table tennis lines.

Natural Grey with black lines \$5,665.00

Black acid wash or Green Integral \$5,865.00

Blue Integral Color \$6,308.00



Cantilever Model Concrete Table Tennis Black legs, custom steel net, table tennis lines.

Natural Grey with black lines \$6,308.00

Black acid wash or Green Integral \$6,631.00

Blue Integral Color \$6,975.00



Trapezoid Model Concrete Table Tennis with 2 Grey legs, custom steel net, table tennis lines.

Natural Grey with black lines \$6734.00

Black acid wash or Green Integral \$6,949.00

Blue Integral Color \$7,377.00



Round 4 Way Table Tennis (New Product 2020)

Round Four Way Table Tennis makes an excellent complement to locations with regular Table Tennis Tables. Round Four Way Table Tennis allows for 2-4 players (4 is standard).

Green Table \$8,116.00

Multi Color (Blue, Red, Green, Black) \$8,827.00

STONE AGE





Dining Table Models Concrete Table Homeowners and entertainment venues like the flexibility of our dining table leg designs that facilitate seating for 10-12. Available with removable net upon request.

Brown Table Tennis Table \$6,308.00



Concrete Foosball Table Solid concrete top, drain holes in goals, stainless steel rods. Replaceable plastic men, rubber bumpers and handles.

Black or Green Integral Color \$5,950.00

Foosball Table with Trapezoid leg \$6,484.00



Concrete Foooosball Table

All the features of our regular Foosball table, but with twice the fun! Two times the rods and men makes this a great 4-8 person game.

Black or Green Integral Color \$10,835.00



Concrete Cornhole Boards

One piece concrete Cornhole Boards. Custom colors and logo pricing by request.

Black Integral Color \$1,684.00




Concrete Ladder Ball

Concrete Ladder ball posts with stainless steel bars.

Natural Grey \$1,684.00

STONE AGE



 



Genius Chess Table

Available in Freestanding or Direct Burial Post. Features marble inlay chess board, stone accent pieces, bolt down brackets and available with recycled glass content.

Freestanding \$2,568.00 Direct Burial Post \$2,168.00 Recycled Glass Content \$250.00 Integral Colors \$313.00



Chinese Checkers Table

Available in Freestanding or Direct Burial Post. Features cast in board for marbles, stone accent pieces, bolt down brackets and available with recycled glass content.

Freestanding \$2,568.00



Domino Table

Available in Freestanding or Direct Burial Post. Features cast in piece holders, beverage holders, bolt down brackets and available with recycled glass content.

Freestanding \$3,638.00



Backgammon Table

Available in Freestanding or Direct Burial Post. Features marble inlay Backgammon board, stone accent pieces, bolt down brackets and available with recycled glass content.

Freestanding \$2,835.00

STONE AGE



BRAVADO OUTDOOR | EVERYONE PLAYS



Knight Chess Table

One Piece Knight base chess table. Marble inlay chess board, stone accent pieces, available with recycled glass content for color and beauty.

Black or White Knight \$3,855.00

Recycled Glass Content \$250.00



Chess Stools (per pair)

Chess stools with bolt down brackets. Custom colors available on request. (Freestanding or Direct Burial to match your table)

Set of Stools \$476.00 Colored Stools \$595.00



Concrete Shuffleboard

First in the world concrete shuffleboard tables. Our monolith tops are the result of 8 years of playful precision concrete design.

Grey Concrete with Brown Sliding Surface and Board Stain

Pattern.

12' \$13,553.00 16' \$16,445.00 22' \$23,941.00



Concrete Poker Table


Solid Concrete Octagon Poker table with cast chip trays and cup holders. Custom colors and logos by request.

Black Integral Color \$8,115.00



The Bravado Advantage

- Bravado produces the highest quality concrete game tables worldwide.
- Bravado Manufactures our own products in our own facility. Unlike the competition who completely outsources their product. Made by hand to our stringent specifications by Bravado concrete artisans in our cutting-edge facility.
- Every piece has been professionally engineered for public use and to last for decades in any environment.
- Concrete game tables are ALL we do at Bravado. We are the leader in outdoor concrete games products so 100% of our research, engineering, design and production goes into making the highest quality game tables possible.
- Bravado has sold concrete game tables around the world to resorts, schools, cities, military, home owners and even Olympic Committees as far away as Doha, Qatar. We have the experience to get it right and delivered safely to any location.
- Bravado offers customization options concrete colors, custom designed plasma cut nets and powder coat colors so every table is one of a kind for your project.
- There is no sales tax in Oregon so buying from Bravado can potentially save you hundreds if not thousands of dollars on your projects.
- Bravado is comprised of individuals who love Table Tennis and our chosen games. We take pride in playing our games, promoting the sport and making our products true to the regulations and specifications of the ITTF. While ensuring our products last for generations.
- Bravado Tables are Triple reinforced with steel and two kinds of fiber reinforcement using our proprietary process to ensure the highest quality of concrete finish and best longevity in the concrete industry.

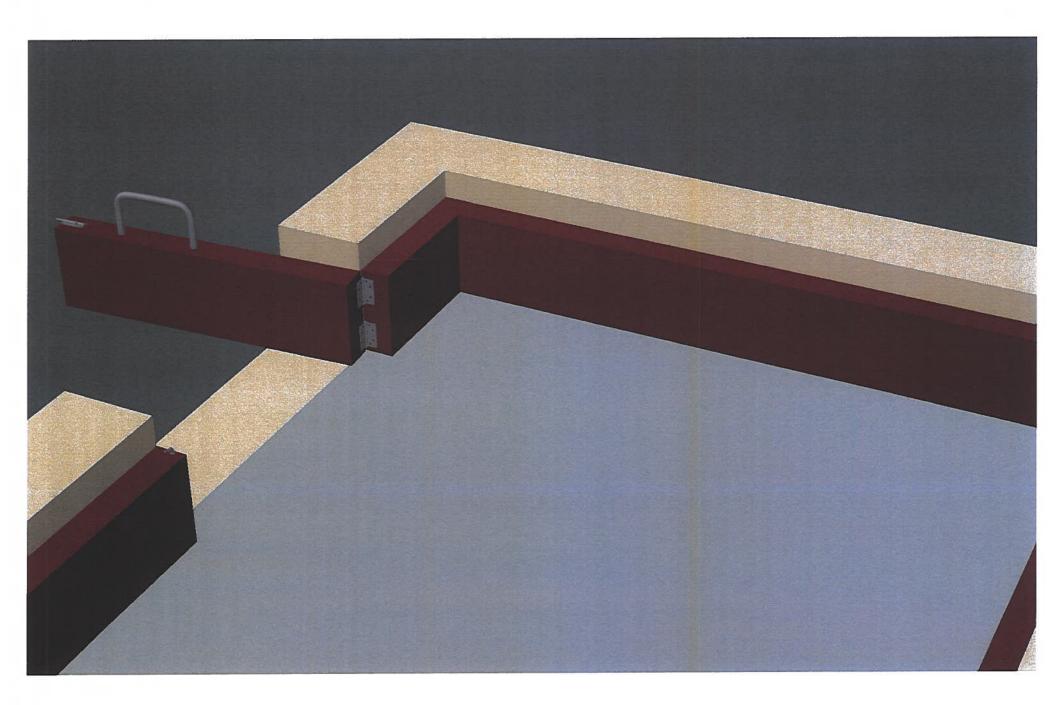

CREEKSIDE PROPERTY
EQUIPMENT PROPOSAL 1
6/14/2021

CREEKSIDE PROPERTY FAQS

Why is the equipment so expensive?

Nice things have a proportional price tag. We have approached this selection with a minimum quality standard that we feel is consonant with the overall aesthetic of our City, long-term durability, low maintenance cost over the lifespan of the equipment, and the safety of our children. There are multiple equipment options that will fit on this property that cost four and five times this proposed amount.

Why is the installation cost so high?

It is very reasonable, actually, at essentially one third of the material cost for the equipment. Typical commercial construction costs are often close to a 1 to 1 ratio between labor and materials. Installation cost does not appear to be a substantial profit center in this proposal.

Do we have to choose this playground equipment?

<u>Absolutely not</u>. This design proposal is exactly that: just a proposal. It is a design concept to start the conversation and set a rough-order-of-magnitude price tag. A great metaphor is "You can't steer a parked car".

• I don't like the equipment color scheme. It seems loud, and visually unappealing. Can we change the colors?

<u>Absolutely.</u> The manufacturer has a full color palette, and any color or combination of colors can be chosen for any component of the system. The system is completely custom built to order.

Why are we proposing the use of "mulch" as the safety surface surrounding the equipment?

This is not mulch. It is engineered wood fiber, or EWF. EWF is a composite material made up of large, medium and fine wood particles designed to be impact-forgiving for safety, cohesive for ease of maintenance, and inexpensive to install and replace. EWF costs around \$4.00 per square foot for initial installation, and about \$1.00 per square foot to repair or renew every other year. By comparison, poured in place rubber safety surface will be about \$85,000 in additional cost. This surface has a high initial installation cost, but the only maintenance required is an epoxy re-coat every 4 years that is very inexpensive. And can essentially be done by anyone with a paint roller.

I have heard swings are difficult and expensive to maintain. Do we need swings?

Yes. Playgrounds have swings, and children expect to see them. They are a key component, and a major attraction. The cost and difficulty issues supposedly associated

with swings disappear if the equipment is selected and installed correctly. This equipment has been selected correctly.

There doesn't seem to be enough room for parking spaces. Where will everyone park?

This proposal is for a neighborhood "Pocket Park". The entire City of Woodcreek is one square mile, and this park is in the center. Foot and bicycle traffic to the park should be encouraged, while additional vehicle traffic and parking should not. This proposal does not recommend substantial parking area apart from the space for three vehicles apparently available. One might propose a single parking space, with a handicapped van-accessible space next to it. Bike racks will be included.

Will there be a water fountain available?

AquaTexas has stated their willingness to furnish the City with a fountain. This would be a good place for it. There are utilities immediately adjacent that could be tapped. A line tap, a ¾" water supply line and a backflow preventer in a valve box would be not an appreciable expense. We can buy local for this service.

Will we have to cut down trees to do this?

Yes, but not to any great extent. The old broken oak in the center of the property is no longer structurally sound and has been examined by a Certified Arborist. It is nice to look at, but it is ready to fall over in the next storm. There are also a pair of stunted cedars that need to be removed. All other trees should be pruned up by an arborist and left in place.

What will the neighbors think?

There has never been a civic project of any kind without opposition. When the aqueducts were built in Rome, there was most likely a series of petitions circulated against it. Park hours should be daylight hours only, with no facility lighting. No Parking signs in the area should be a component of the project. Parking should be extremely limited, if not non-existent. The demand for a playground facility has been illustrated previously through surveys and an informal census.

What is the timeline for construction of this playground?

Upon payment, the manufacturer needs eight weeks to build it at the factory. One week for shipping it to the site, and then one week to install it all, barring weather delays.

Are there any additional costs?

Yes. We will want to look into fences, sidewalks, parking spaces, signs, and landscaping. A value should be assigned to this work, and further design work should be done to incorporate these elements. We will also need to furnish an 8' tall chain-link rental fence to surround the construction site from start to finish. The cost for this is not exorbitant. Funding should be sought based on a ROM number for all of these items.

How will we pay for this?

75% of this cost should be paid for with Hays County funds. The remaining 25% in matching funds should be covered by additional grants, private donations, fundraisers, City funds, and other means. Ideally, the City would pay little or nothing, and we can support local businesses in the buy-out effort. The required yearly maintenance costs can be calculated simply and become a recurring budget allotment by Ordinance for Council to approve.







PS20006 Nature Walk View 2










City of Woodcreek

PS20006 Nature Walk View 1



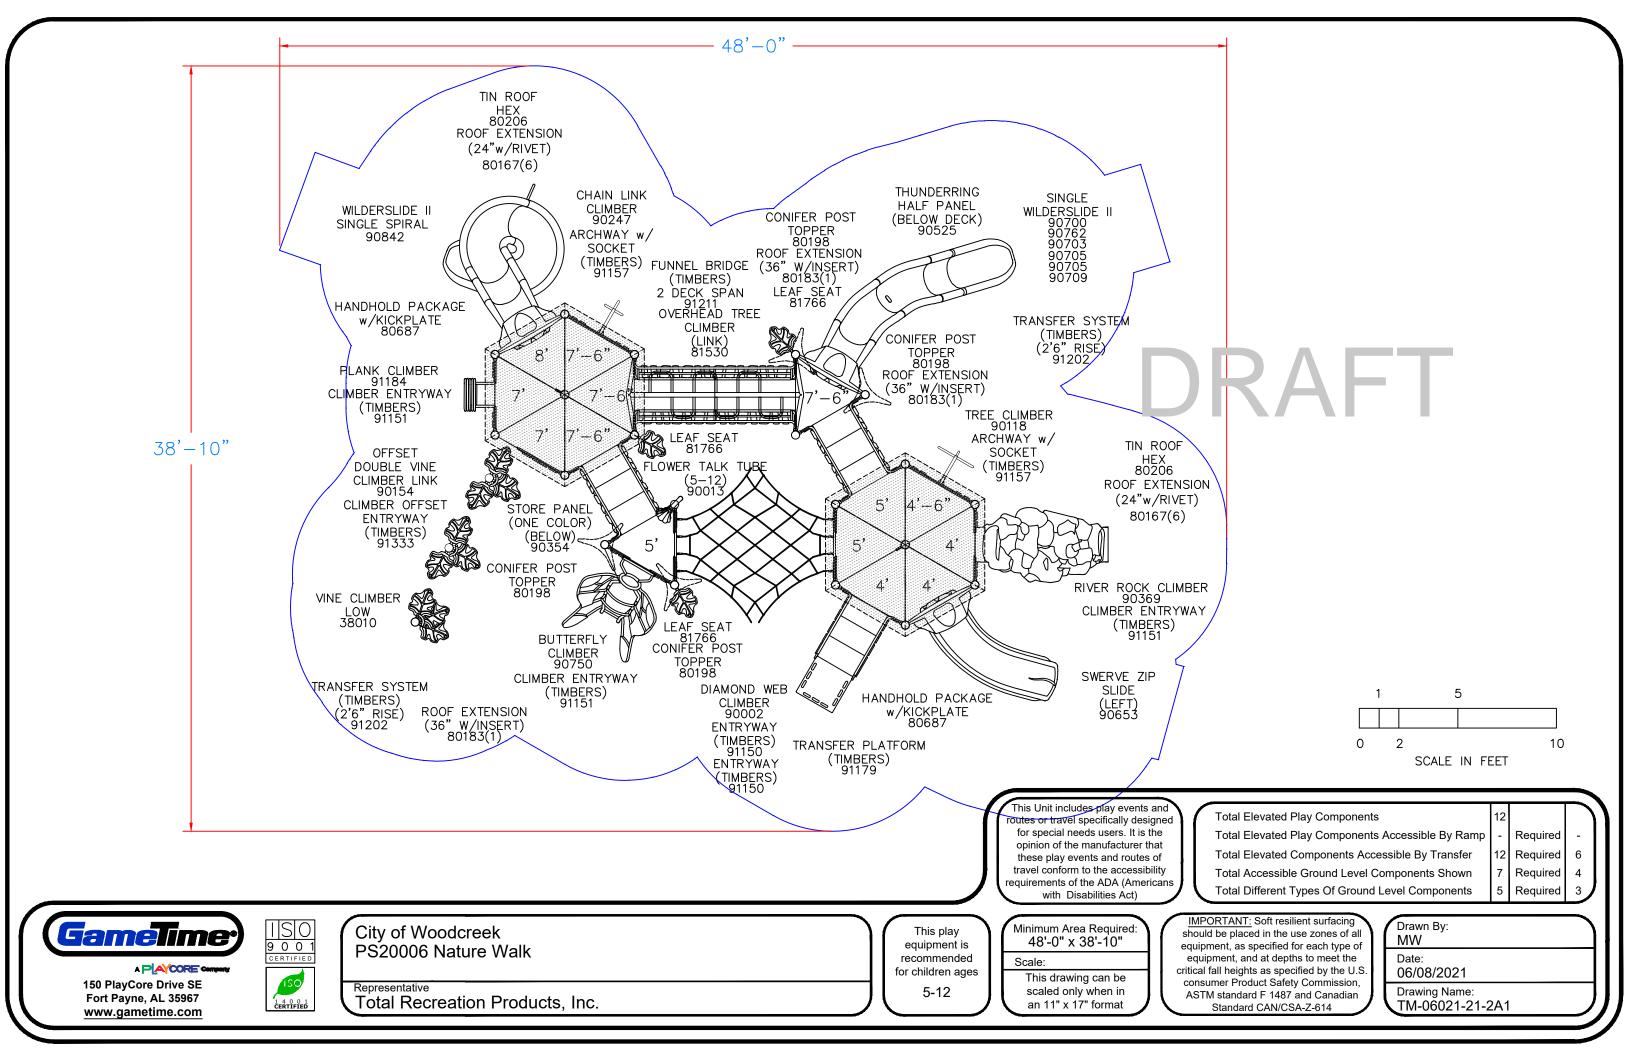

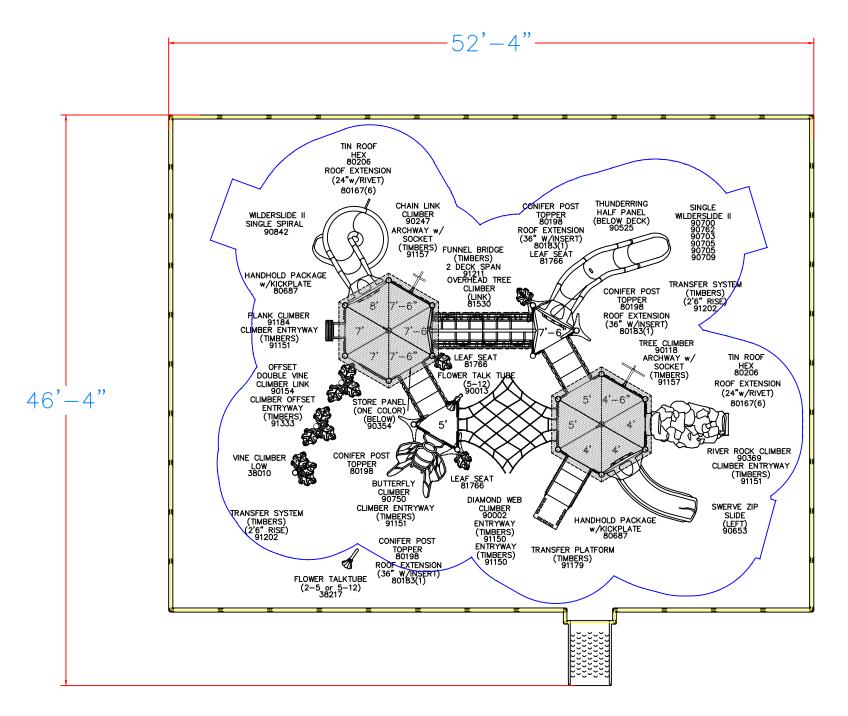

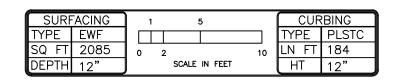



150 PlayCore Drive SE Fort Payne, AL 35967 www.gametime.com



City of Woodcreek

Total Recreation Products, Inc.

This Unit includes play events and routes or travel specifically designed for special needs users. It is the opinion of the manufacturer that these play events and routes of travel conform to the accessibility requirements of the ADA (Americans

otal Elevated Play Components
otal Elevated Play Components Accessible By Ram
otal Flevated Components Accessible By Transfer

Total Accessible Ground Level Components Shown Total Different Types Of Ground Level Components

This play equipment is recommended for children age

0 Required

Required

Required

0 Required

linimum Area Required 52'-4" x 46'-4"

equipment, as specified for each type of equipment, and at depths to meet the critical fall heights as specified by the U.S This drawing can be consumer Product Safety Commission scaled only when in ASTM standard F 1487 and Canadian an 18" x 24" format Standard CAN/CSA-Z-614

IMPORTANT: Soft resilient surfacing should be placed in the use zones of all

Drawn By: MW 06/08/2021 Drawing Name: TM-06021-21-1A1







City of Woodcreek

2 Bay Primetime Swings



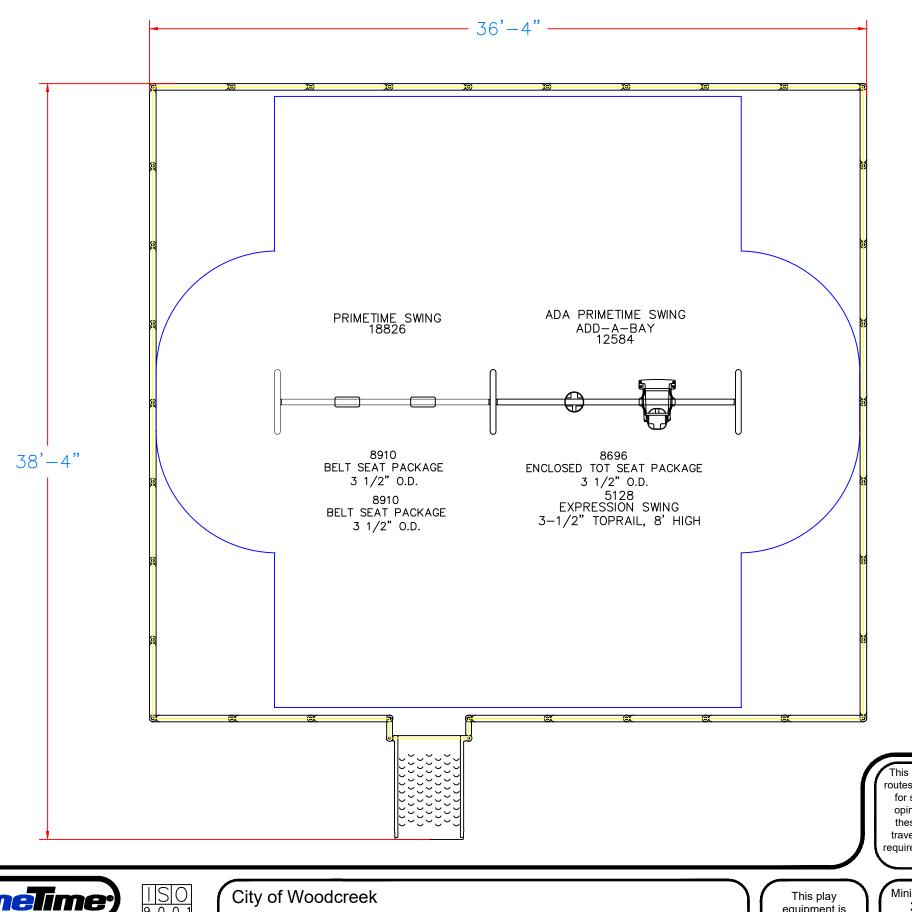

DRAFT

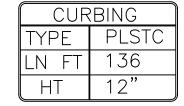

SURFACING		
TYPE	EWF	
SQ FT	1157	
DEPTH	12"	

10 SCALE IN FEET

This Unit includes play events and routes or travel specifically designed for special needs users. It is the opinion of the manufacturer that these play events and routes of travel conform to the accessibility requirements of the ADA (Americans with Disabilities Act)

Total Elevated Play Components

Total Elevated Play Components Accessible By Ramp | 0 | Required |

Total Elevated Components Accessible By Transfer Total Accessible Ground Level Components Shown

Total Different Types Of Ground Level Components

Required Required Required



150 PlayCore Drive SE

A PLAYCORE Con Fort Payne, AL 35967 www.gametime.com



Representative

Total Recreation Products, Inc.

equipment is recommended for children ages

2-5, 5-12

Minimum Area Required: 36'-4" x 38'-4"

Scale:

This drawing can be scaled only when in an 11" x 17" format

IMPORTANT: Soft resilient surfacing should be placed in the use zones of all equipment, as specified for each type of equipment, and at depths to meet the critical fall heights as specified by the U.S. consumer Product Safety Commission, ASTM standard F 1487 and Canadian Standard CAN/CSA-Z-614

Drawn By: MW Date:

06/08/2021

Drawing Name: TM-06021-21-1A2











Expression Swing is a GameTime exclusive and the industry's first playground swing that promotes intergenerational play as adults and children swing together. The patented face-to-face design features a bucket seat for children under five and a comfortable adult swing seat that allows a parent and child (or grandparent and grandchild) to interact with each other and experience...

Features and Benefits:

- See Eye to Eye Patent-pending face-to-face design positions adult and child at eye level with one another so they can interact
- Swing in Comfort Exclusive platform swing seat is ergonomically designed for adults and compliant with current swing safety standards

Model: 5128

Limited Lifetime Warranty on uprights, hardware and connections. Visit **gametime.com/warranty** for full warranty information











Our park accessories and amenities are constructed of the same durable materials as our playground equipment and are supported by a worldwide network of qualified recreation consultants. Together we can make your park a welcome oasis for your community.

Features and Benefits:

Includes in-ground amenities:

- 6' Tuffclad Bench (x2)
- 32 Gallon Tuffclad Receptacle

Model: FS21008

Limited Lifetime Warranty on uprights, hardware and connections. Visit **gametime.com/warranty** for full warranty information



Designing award-winning playgrounds since 1929.



Certified Installer Network - GameTime trained for GameTime playgrounds.




Complies with ASTM standards before it leaves the factory.

TUFFCLAD 6' BENCH w/BACK IN-GROUND (PS) 28009

TUFFCLAD
6' BENCH w/BACK
IN-GROUND (PS)
28009






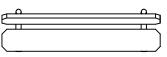

TUFFCLAD RECEPTACLE FLAT LID, IN-GROUND (PS) 28026

DRAFT

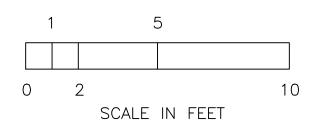

This Unit includes play events and routes or travel specifically designed for special needs users. It is the opinion of the manufacturer that these play events and routes of travel conform to the accessibility requirements of the ADA (Americans with Disabilities Act)

Total Elevated Play Components

Total Elevated Play Components Accessible By Ramp Total Elevated Components Accessible By Transfer Total Accessible Ground Level Components Shown Total Different Types Of Ground Level Components

mp - Required

Required -Required -Required -

GameTime

www.gametime.com

150 PlayCore Drive SE Fort Payne, AL 35967

City of Woodcreek FS21008 Comfort Package B

Representative
Total Recreation Products, Inc.

This play equipment is recommended for children ages Minimum Area Required:

Scale: -

This drawing can be scaled only when in an 8 1/2" x 11" format

IMPORTANT: Soft resilient surfacing should be placed in the use zones of all equipment, as specified for each type of equipment, and at depths to meet the critical fall heights as specified by the U.S. consumer Product Safety Commission, ASTM standard F 1487 and Canadian

Standard CAN/CSA-Z-614

Drawn By: MW Date: 06/09/2021

Drawing Name: TM-06021-21-2A3

A PLAYCORE Company

c/o Total Recreation Products, Inc. 17802 Grant Road Cypress, Texas 77429 Phone: 281-351-2402

Toll Free: 800-392-9909 Fax: 281-351-2493 06/09/2021 Quote #101606-01-01

TM-06021-21 City of Woodcreek

City of Woodcreek Attn: Cody Abney 27 Shade Grove Lane Wimberley, TX 78676 Phone: 512-677-7860

Ship to Zip 78744

Quantity	Part #	Description	Unit Price	Amount
1	RDU	GameTime - TM-06021-21-2A1 PS20006 Nature Walk 5-12 Unit	\$97,141.00	\$97,141.00
1	38217	GameTime - Flower Talk Tube Ground Level 2-5	\$633.00	\$633.00
1	RDU	GameTime - 2-Bay Primetime Swing with (2) Belt Seats, (1) Enclosed Tot Seat & (1) Expression Swing	\$4,282.00	\$4,282.00
1	RDU	GT-Site - FS21008 Comfort Package B	\$2,220.00	\$2,220.00
1	RDU	GameTime - Surfacing Accessories: (78) Playcurbs, (2) ADA Access Ramps, (2) Rolls of Geo-Textile Fabric & (7) Wear Mats	\$8,603.00	\$8,603.00
1	178749	GameTime - Owner's Kit	\$60.00	\$60.00
1	W86854	GT-Impax - 161 CY (3,242 SF) Engineered Wood Fiber Surfacing, 12" Compacted Depth- Price includes discount of \$607.23 and freight to site	\$5,436.26	\$5,436.26
1	INSTALL	GameTime - Installation-	\$33,582.90	\$33,582.90
Installation of Above Equipment and Surfacing Only; No other site work, demolition or concrete work included. Acquisition of any and all permits is the sole responsibility of the customer. Standard installation does not include any extra or additional machinery, drillers, etc., for rock excavation. If rock conditions are encountered, additional charges will apply.				
Contract: OMNIA Material S		Sub Total	\$151,958.16	
			Discount	(\$25,350.65)
		Materia	l Surcharge	\$8,776.29
			Freight	\$3,250.00
			Total	\$138,633.80

Comments

Freight Calculated to Installer Address

Omnia Partners (Formerly US Communities) #201701134

DUE TO FLUCTUATING FUEL COSTS, FREIGHT SHOWN IS ESTIMATED FREIGHT. ACTUAL FREIGHT WILL BE DETERMINED AT THE TIME OF YOUR ORDER. PLEASE FEEL FREE TO CONTACT US TO VERIFY CURRENT FREIGHT CHARGES PRIOR TO PLACING YOUR ORDER.

Important Terms & Conditions - Please Review

To place an order, you must provide one of the following: a Purchase Order assigned to GameTime; or this Price Quotation, signed by an authorized purchaser, with a check made payable to GameTime. GameTime will also accept payment by Visa, MasterCard, or American Express. A current approved credit application is required for Net 30 terms.



c/o Total Recreation Products, Inc. 17802 Grant Road Cypress, Texas 77429 Phone: 281-351-2402

Toll Free: 800-392-9909 Fax: 281-351-2493

TM-06021-21 City of Woodcreek

This quotation explicitly excludes any and all items not expressly specified or identified above. No other product, equipment, or service is included, regardless of any Contract Document, Contract Section, Plans, Specifications, Drawing, or Addendum. Delivery for most GameTime equipment is approximately 6-8 weeks after all order documents have been received and payment terms have been approved. A current, approved credit application is required for N30 terms. To place an order, you must provide a purchase order or a signed Total Recreation Products, Inc. (hereafter described as TRP) quote, assigned to GameTime. Neither general contractor nor subcontractor contracts can be accepted. Purchase documents that contain indemnity or hold harmless conditions cannot be accepted. Retainage is not permitted. The following must be received before your order can be processed: complete billing and shipping addresses, a contact name and phone #, and all color choices. Manufacturer's colors may vary from year to year. You are responsible for ensuring that any required submittal approvals are completed before placing your order for processing. TRP reserves the right to limit submittals to one copy. Shop drawings, bluelines, sepias, are not available. Closeout documents may be limited to GameTime or TRP standard issue. If Sales Tax Exempt, a copy of your tax exemption form or resale certificate must accompany your order, or any applicable sales tax, will be added to your invoice. Most GameTime products are shipped from the Ft. Payne, AL plant. GameTime cannot hold orders or store equipment. Equipment is invoiced when shipped. If a cash sale, your payment must be received in full before the order will be processed. Contractors must also provide copies of current, fully executed bid/performance/payment bonds, is apply. The order will be processed. Contractors must also provide copies of current, fully executed bid/performance/payment bonds, is apply.

Unless otherwise noted, any quatity of siziacity or property quote has been calculated specifically for the equipment and layout shown. No additional surfacing or curbin included, and no a two central has been calculated specifically for the equipment and layout shown.


Installation charges, if quoted, are for a "standard" installation unless specifically noted to be otherwise. Installation charges are due upon completion. Standard installations are based upon a soil work site, that is freely accessible by truck, (no fencing, tree/landscaping or utility obstacles, etc.), and level, (+/- 1-2% maximum slope). An accessible water source must be available to the installer. Any site work that is not expressly described is excluded. Standard installation does not include any extra or additional machinery, drillers, etc., for rock excavation. If rock conditions are encountered, additional charges will apply.

Standard installations generally require from 2-10 business days to complete, depending upon the amount and type of equipment, site conditions, weather, and the installer's schedule. Work may or may not be performed in consecutive days. Playcurbs are staked in, not set in concrete. Engineered wood fiber and shredded rubber surfacings are spread, not compacted, rolled, or watered. Landscape timbers are not warranted. The Customer is responsible for locating and clearly marking all underground utilities in the installation area before any installation work can begin. The installer is not responsible for damages, repairs, or discontinuance of business due to damaged utilities.

If applicable, sprinkler system locates, re-working and repairs are excluded from installation charges. Installation of all products, (equipment, borders, fall surfacing and amenities) are as quoted and approved by acceptance of quotes and drawings. As a precautionary measure, work in progress areas will be taped off at the end of the workday. Pier spoils from installation shall be spread at site, site will be left rough grade. The installer is not responsible for any damages or re-work resulting from after hours events or activities during the work in progress period. Temporary fencing is only provided by specific request, and additional charges will apply. Collectively and/or individually, not the manufacturer, TRP, their representatives, nor the installation company shall be held liable for any damages resulting from misuse, vandalism, or neglect. Any deviations from approved and accepted placement of all items, along with additional work, over and above quoted items, will be chargeable to the customer. Once work is completed the customer will be notified if present at the job site, and all responsibility of any new work will be transferred to the customer. The customer is responsible for maintaining the integrity of completed installation work until all components have seated and/or cured (concrete footings, etc.). Your project site must be completely prepared and ready to receive your equipment before any installation work begins. Acquisition of any and all permits is the sole responsibility of the customer. Additional charges may be billed for any extra hours or trips needed as a result of the work site not being ready. Neither the installation contractor, GameTime nor TRP will be responsible for delays caused by shortages, incorrect parts, weather conditions, other contractors, or lack of site readiness.

If you are receiving your equipment, you are responsible for unloading and accepting delivery from the freight company and reporting any damaged freight or shortages on the freight bill at the time. You will also be responsible for a complete inventory of your received equipment and reporting any discrepancies to us immediately. Neither the freight company nor the manufacturer will resolve shipment discrepancies that are not reported immediately. Make sure that all items have been received before any type of installation work is scheduled. The freight carrier will be instructed to call your designated contact 24 hours before delivery to arrange a delivery appointment.

Once accepted, orders can only be changed or canceled with the consent of GameTime and TRP, and on terms that will indemnify them against loss. Changed or canceled orders are subject to a \$100.00 service charge. Additionally, canceled orders are subject to a 25% restocking fee, plus freight charges (to and from). Built-to-order equipment orders are non-cancelable. Changes to orders that have been shipped and invoiced are subject to the above \$100.00 service charge plus additional restocking/return charges of 25%. Non-returnable items shall be charged at full invoice value. Any return transportation charges shall be for the Buyer's account. Replacement parts are also subject to the cancellation/returns policy. Please carefully review any research information that has been sent to you and confirm that you are ordering the correct replacement parts for your equipment. This quotation is valid 30 days. After 30 days, please request an updated quote. Prices may be subject to material and fuel surcharges at the time of shipment and are subject to change without notice. Current prices will apply at the time of shipment. Acceptance of this quote indicates your agreement to GameTime's credit terms, which are net 30 days, FOB shipping with approved credit. Any deviations from this proposal may invalidate the quoted pricing and/or terms.

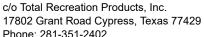

Phone: 281-351-2402 Toll Free: 800-392-9909



Fax: 281-351-2493

TM-06021-21 City of Woodcreek

06/09/2021

Quote #101606-01-01

THIS QUOTATION IS SUBJECT TO POLICES IN THE CURRENT GAMETIME PARK AND PLAYGROUND CATALOG AND THE FOLLOWING TERMS AND CONDITIONS. OUR QUOTATION IS BASED ON SHIPMENT OF ALL ITEMS AT ONE TIME TO A SINGLE DESTINATION, UNLESS NOTED, AND CHANGES ARE SUBJECT TO PRICE ADJUSTMENT. PURCHASES IN EXCESS OF \$1,000.00 TO BE SUPPORTED BY YOUR WRITTEN PURCHASE ORDER MADE OUT TO GAMETIME, C/O TOTAL RECREATION.

Please complete and return with your required form of payment:

Accepted By (printed):	P.O. No:
Signature:	Date:
Title:	Phone:
Facsimilie:	Purchase Amount: \$138,633.80
Order Information:	A
Bill To:	hip To:
Company:	company:
Attn:	Attn:
Address:	Address:
City, State, Zip:	City, State, Zip:
Contact:	Contact:
Email Address:	Email Address:
Tel:	Tel:
Fax:	Fax:

For non-taxable purchases: Please also provide a copy of your Sales Tax Exemption Certificate or Resale Certificate.

CREEKSIDE PROPERTY ADDENDUM

1. Base equipment cost w/installation: \$138,633.80

2. Two bike racks, for 12 bikes: \$1800.00

3. Additional Comfort Package B: \$2200.00

4. West/South side demising fence: \$12,000.00

5.4' x 150' DG pathway: \$3600.00

6. Parking space: \$1900.00

7. Landscaping: \$1500.00

8. Construction fence rental: \$1500.00

9. Contingency: \$1000.00

Total ROM Cost:

\$164,133.80