
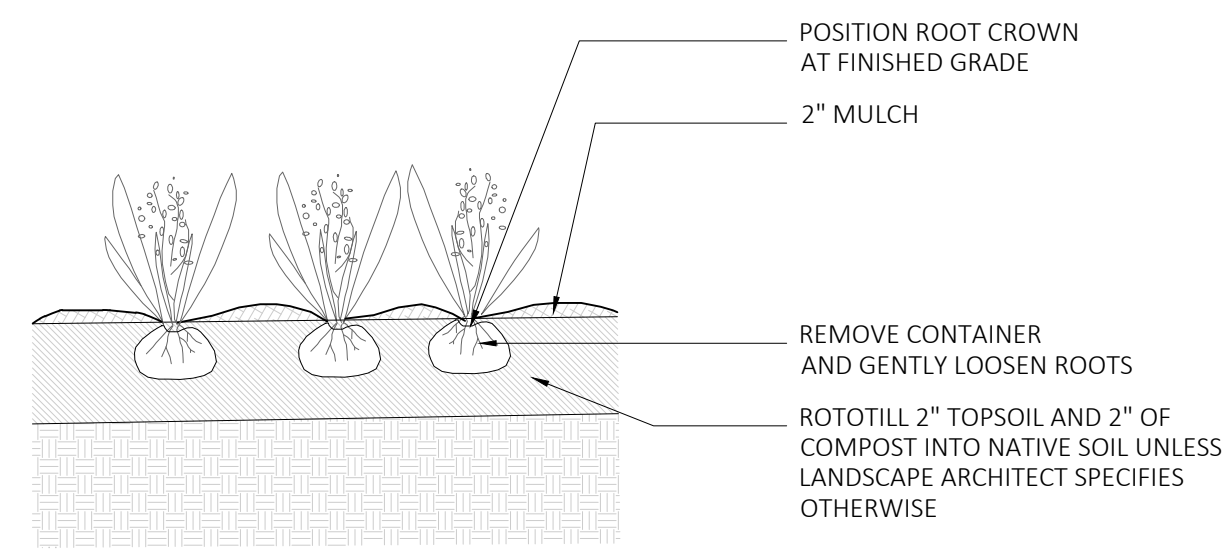


PLANT SCHEDULE


SYMBOL	QTY	BOTANICAL / COMMON NAME	SIZE
TREES			
	4	Picea abies / Norway Spruce	8-10'
	2	Picea omorika / Serbian Spruce	8-10'
	23	Thuja plicata 'Green Giant' / Western Red Cedar	8-10'
VINES			
	14	Hedera helix / Common Ivy	10 Gal

PLANTING IMAGES

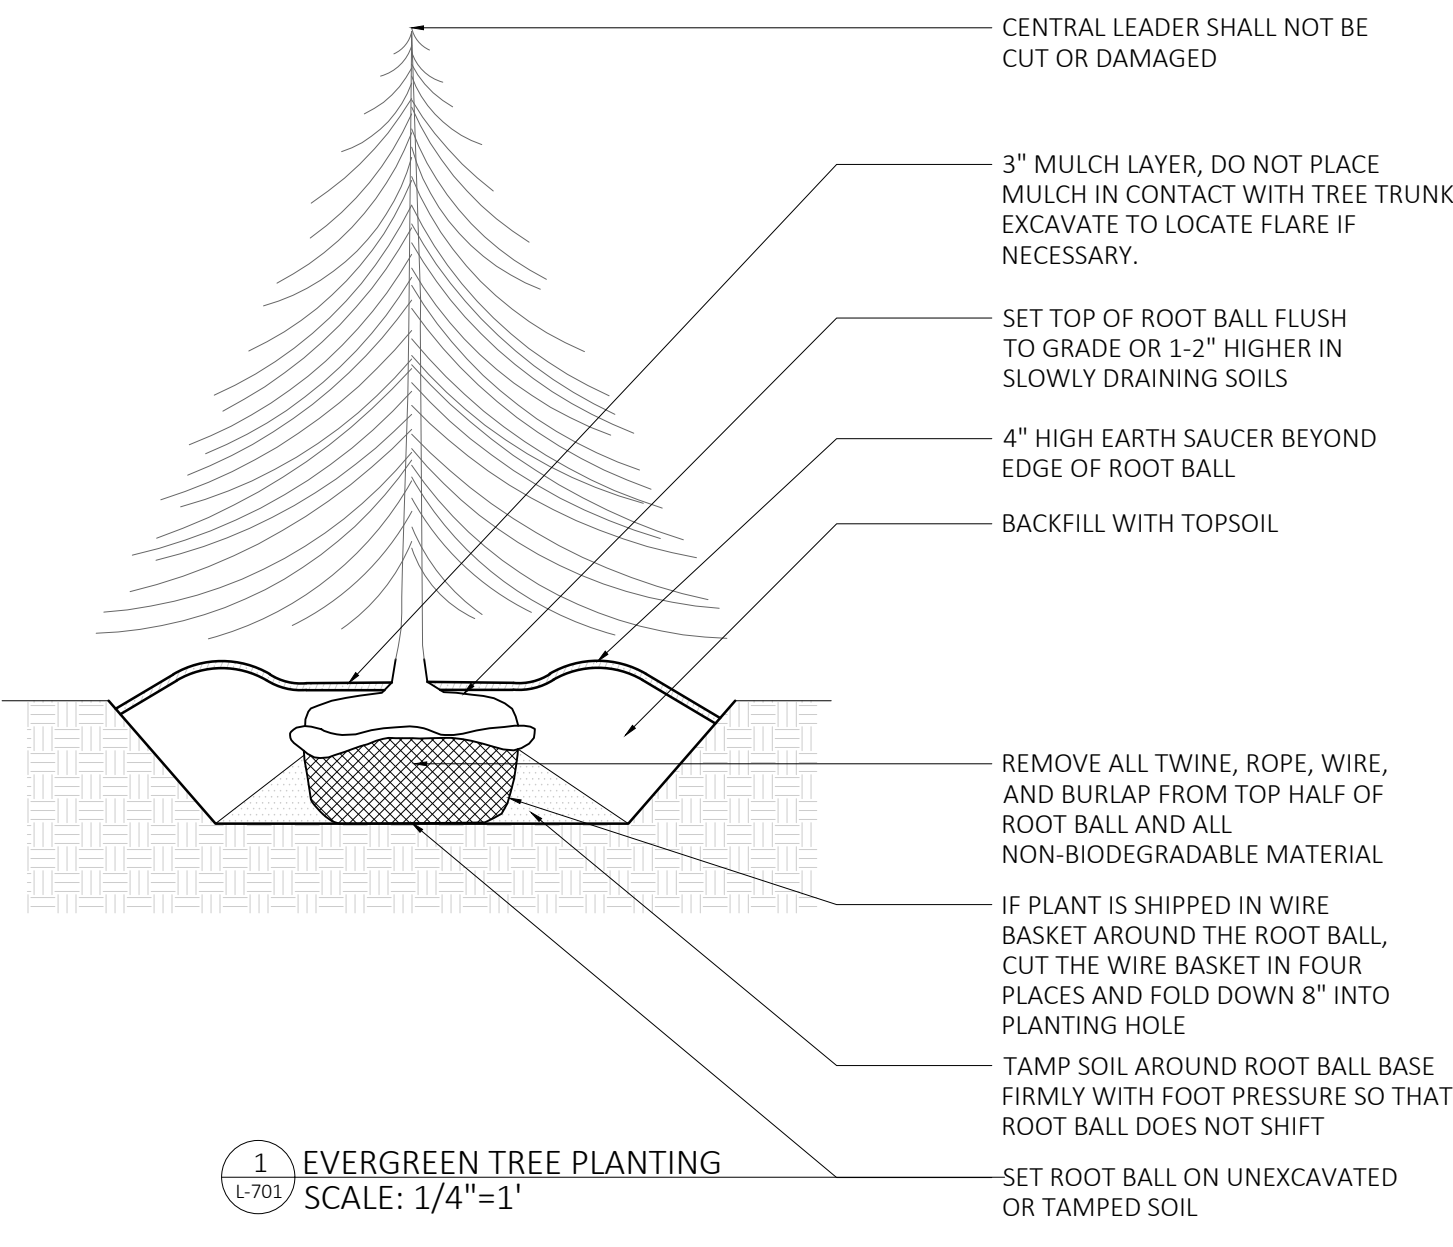

2 VINE PLANTING SCALE: 1/2"=1'

1 EVERGREEN TREE PLANTING SCALE: 1/4"=1'

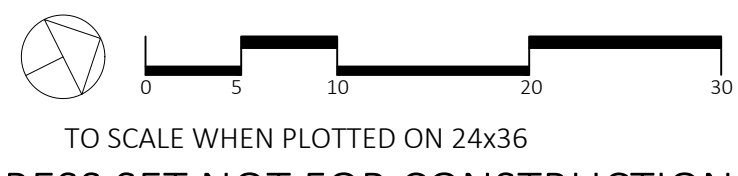

TO SCALE WHEN PLOTTED ON 24x36
PROGRESS SET NOT FOR CONSTRUCTION