

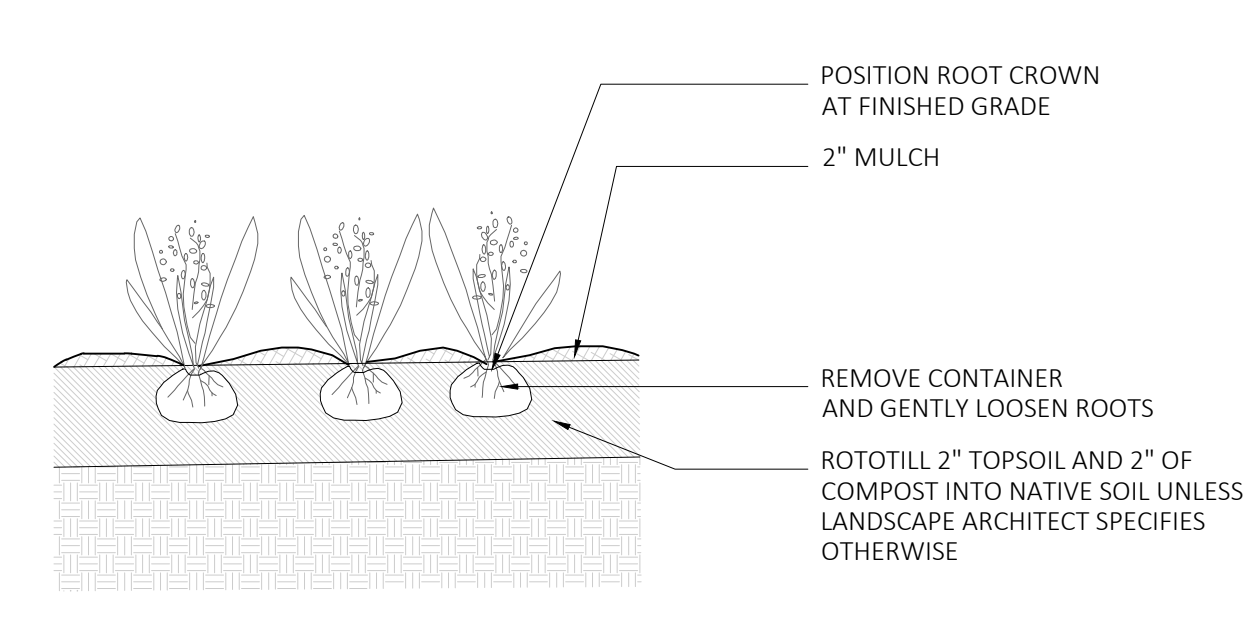


**PLANT SCHEDULE**


SYMBOL	QTY	BOTANICAL NAME	COMMON NAME	SIZE
<b>TREES</b>				
	4	<i>Picea abies</i>	Norway Spruce	8-10'
	2	<i>Picea omorika</i>	Serbian Spruce	8-10'
	23	<i>Thuja plicata</i> 'Green Giant'	Western Red Cedar	8-10'
<b>SHRUBS</b>				
	19	<i>Deutzia gracilis</i> 'Nikko'	Slender Deutzia	3 Gal
	26	<i>Ilex glabra</i>	Inkberry Holly	5 Gal
<b>GRASSES</b>				
	28	<i>Panicum virgatum</i> 'Northwind'	Switch Grass	2 Gal
<b>VINES</b>				
	14	<i>Hedera helix</i>	Common Ivy	10 Gal

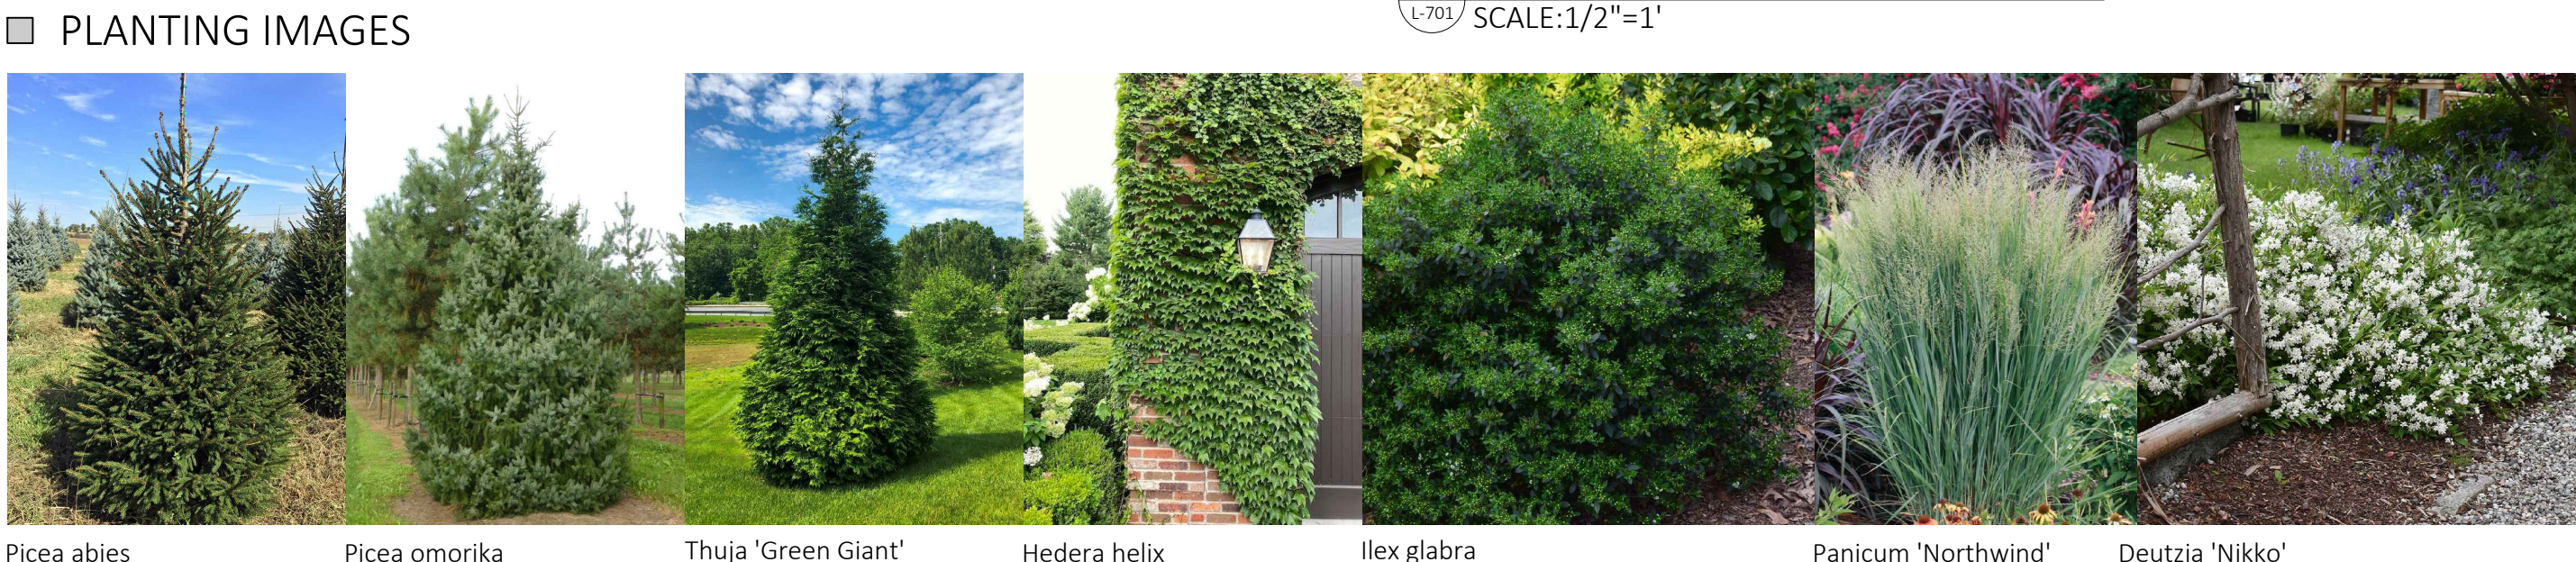

1 VINE PLANTING  
SCALE: 1/2"=1'

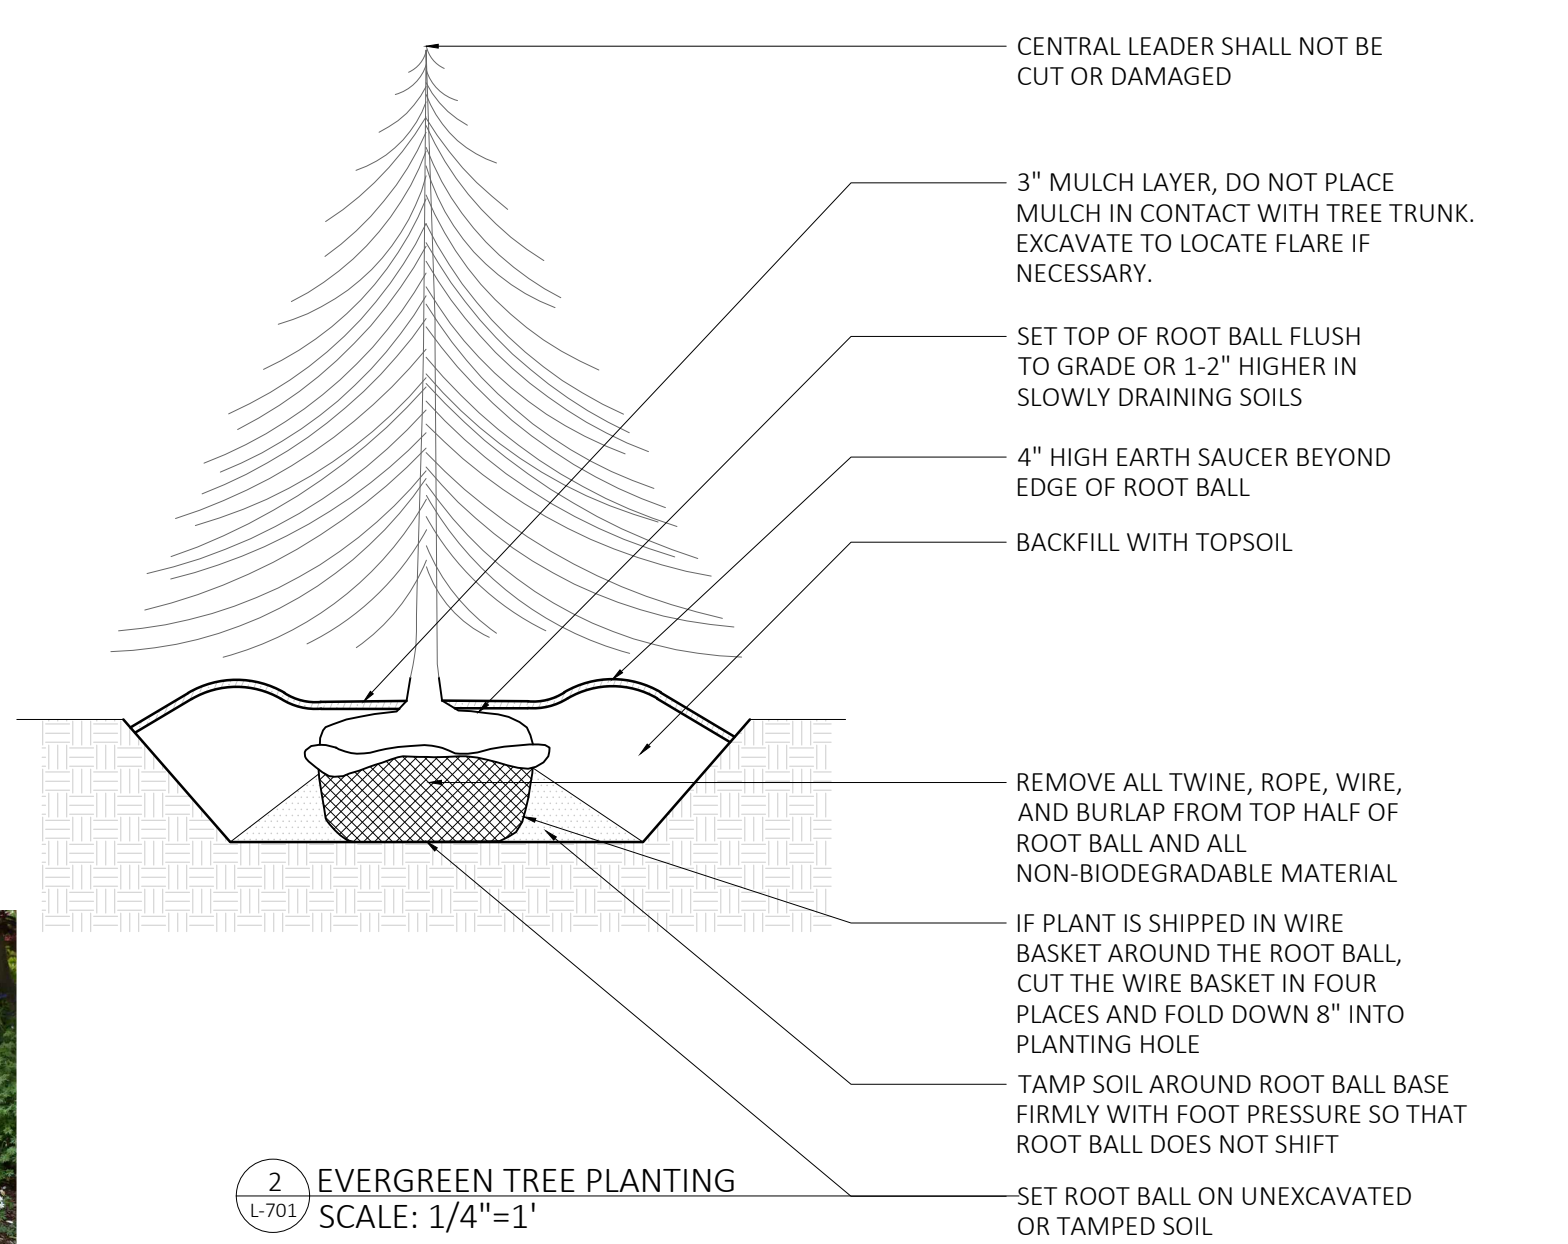

2 EVERGREEN TREE PLANTING  
SCALE: 1/4"=1'

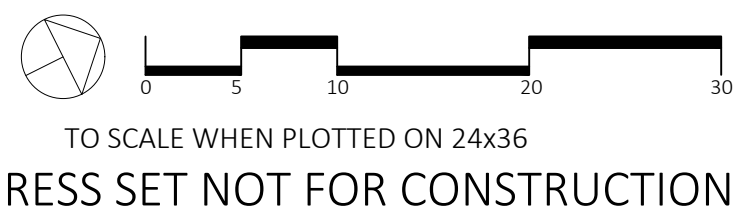

PROGRESS SET NOT FOR CONSTRUCTION