


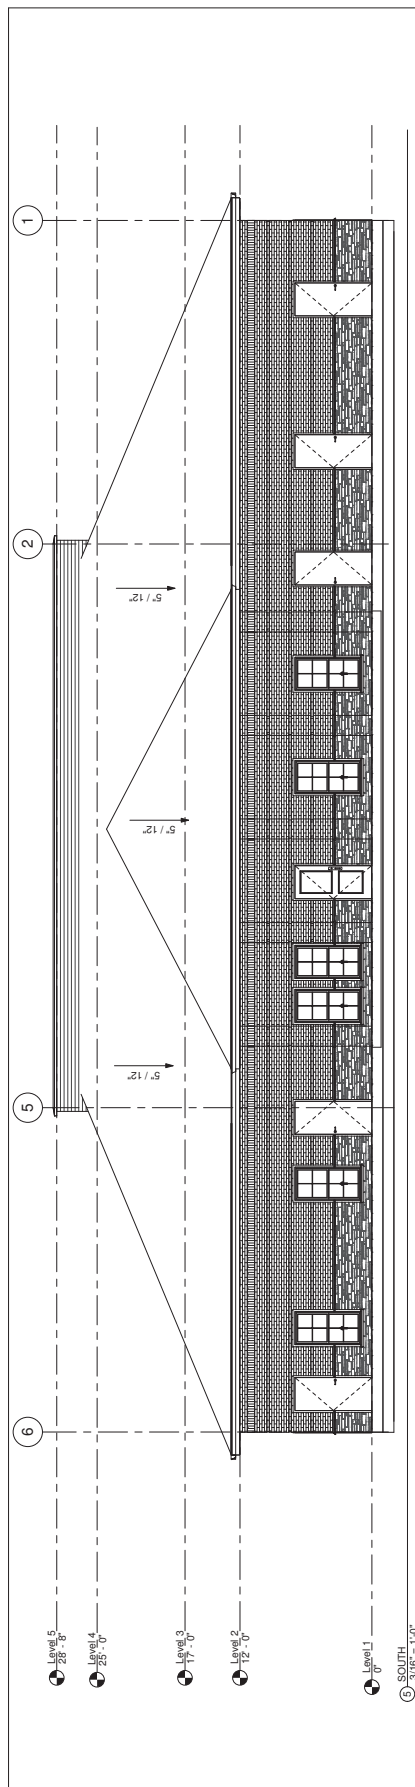

LITTLE ACADEMY PROJECT
7940 E. PARKER DR. WYLIE, TEXAS,
75002

REVISIONS	NO.	DESCRIPTION	DATE
1	A		
2	A		
3	A		
4	A		
5	A		

SHEET CONTENT
ELEVATIONS 2

PROJECT No.

PROJECT:

DESIGNED BY: TLS

DRAWN BY: SV

DATE: AUGUST 25, 2021

SHEET

A-7

BUILDING PRINT COMMENTS:

COPYRIGHT © TLS ARCHITECTS LLC.

