

**FREESE  
AND  
NICHOLS**  
5805 Main Street, Suite B  
Frisco, Texas 75034  
Phone - (972) 624-9201



**City of Wylie Wastewater Treatment Plant**


**Demolition Option 1**

FN JOB NO	WLE20563
FILE	Fig1_DemoOpt1.mxd
DATE	June 2021
SCALE	1:1,200
DESIGNED	MK
DRAFTED	MK

**1**

**FIGURE**



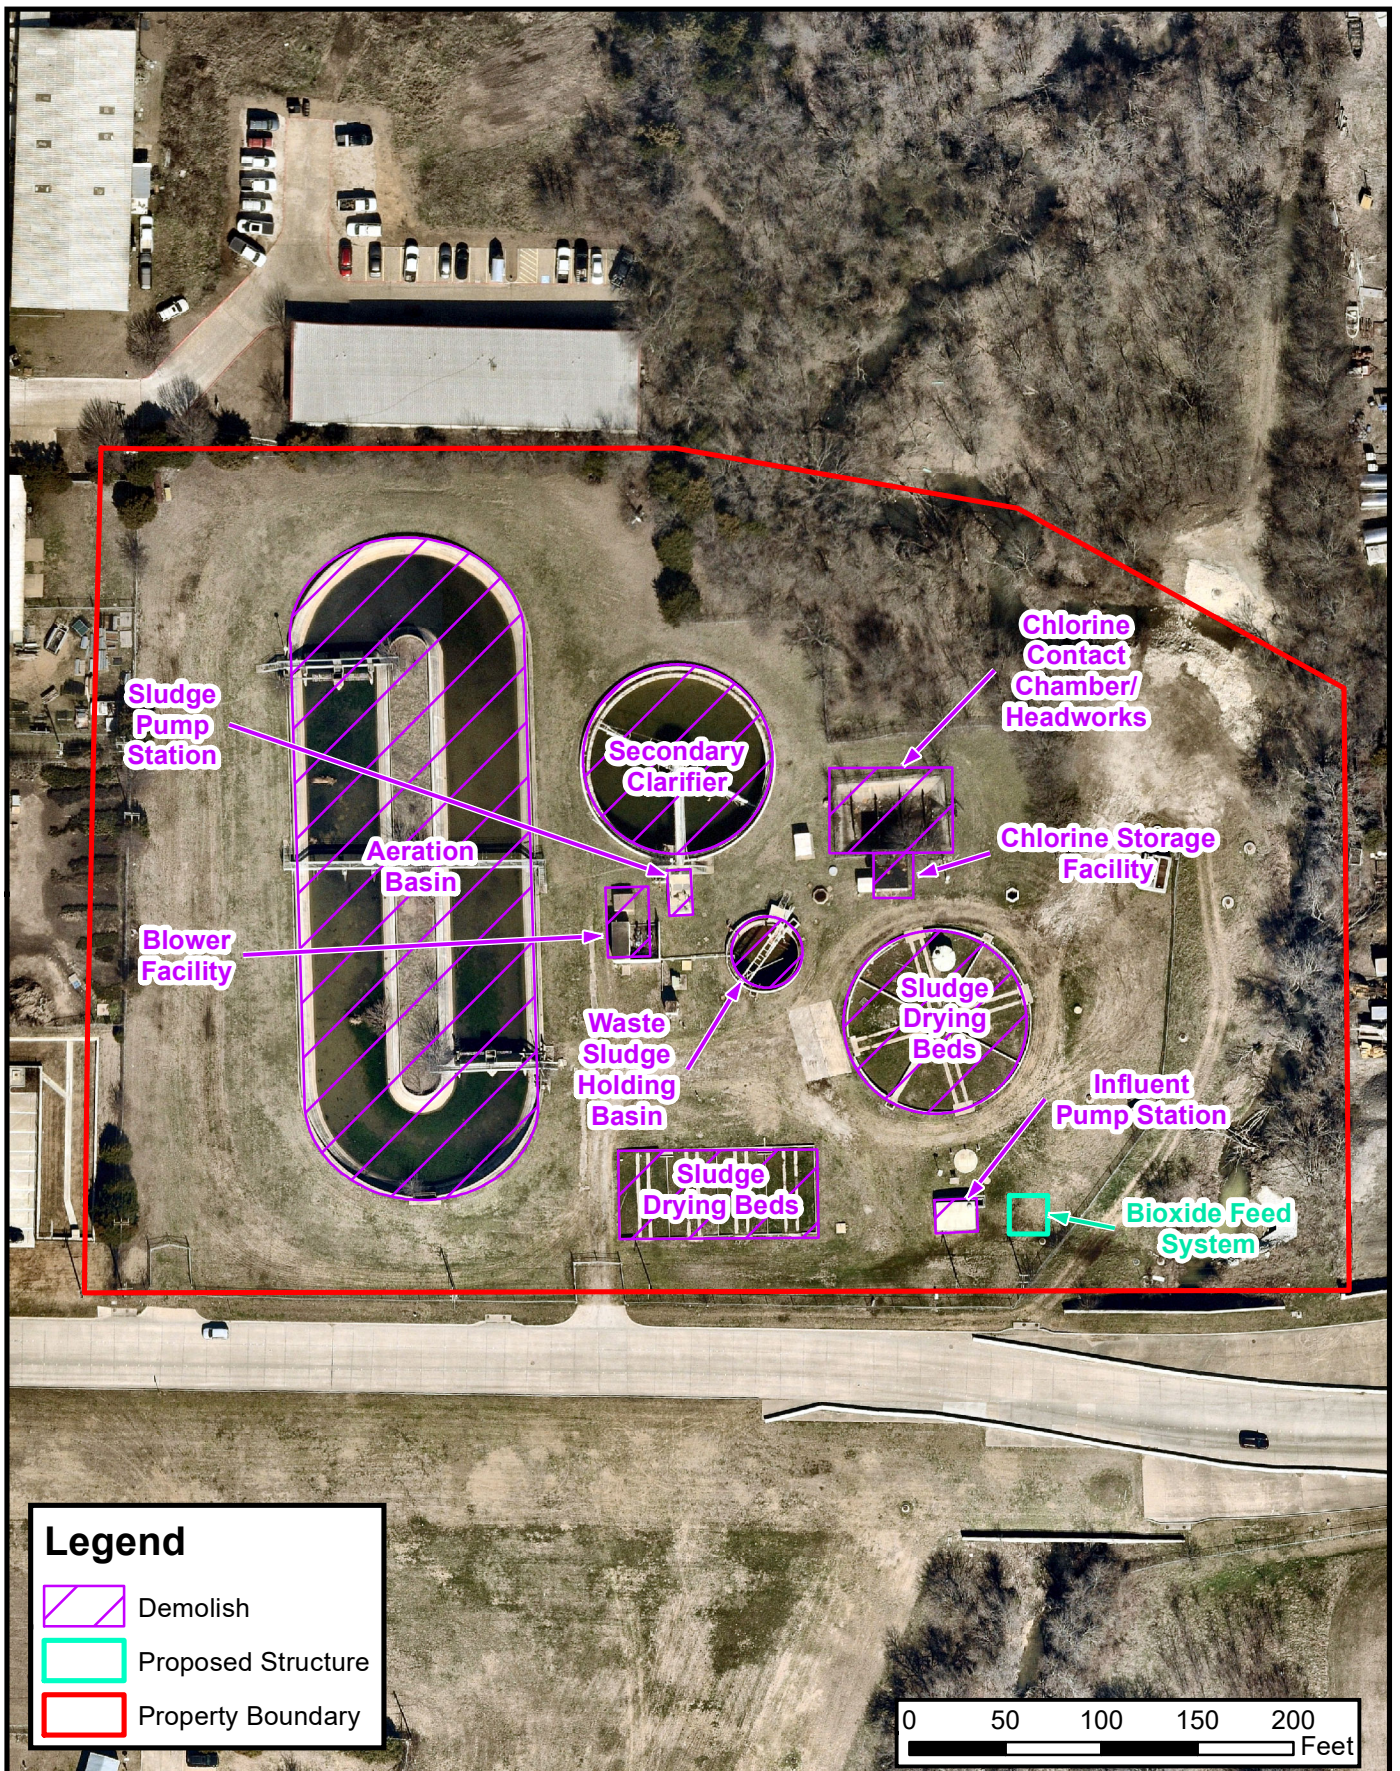

**FREESE  
AND  
NICHOLS**  
5805 Main Street, Suite B  
Frisco, Texas 75034  
Phone - (972) 624-9201



**City of Wylie Wastewater Treatment Plant**


**Demolition Option 2**

FN JOB NO	WLE20563
FILE	Fig2_DemoOpt2.mxd
DATE	June 2021
SCALE	1:1,200
DESIGNED	MK
DRAFTED	MK

**2**

**FIGURE**



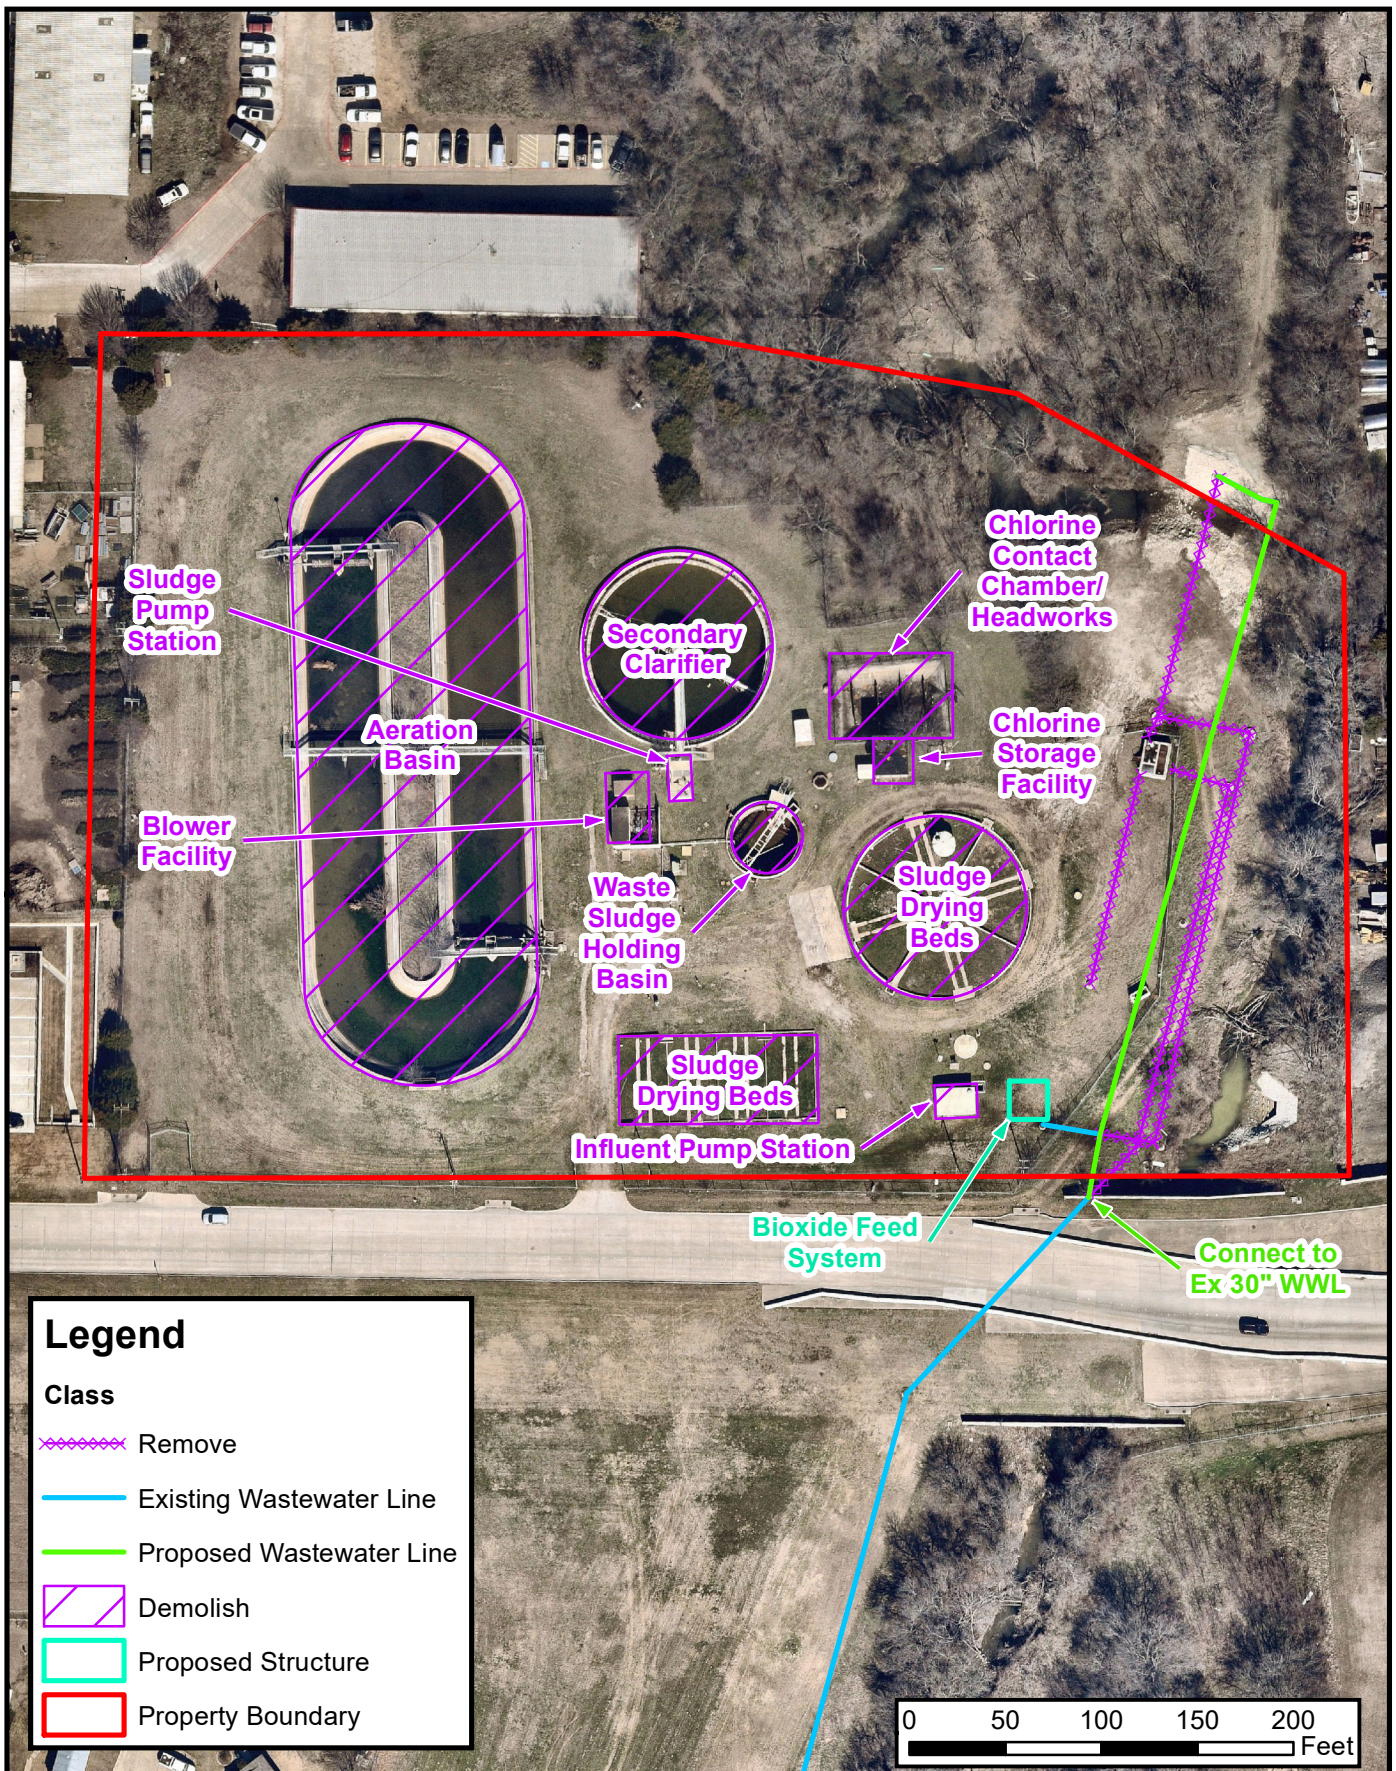

**FREESE AND NICHOLS**  
 5805 Main Street, Suite B  
 Frisco, Texas 75034  
 Phone - (972) 624-9201



**City of Wylie Wastewater Treatment Plant**


**Demolition Option 3**

FN JOB NO	WLE20563
FILE	Fig3_DemoOpt3.mxd
DATE	June 2021
SCALE	1:1,200
DESIGNED	MK
DRAFTED	MK

**3**

**FIGURE**



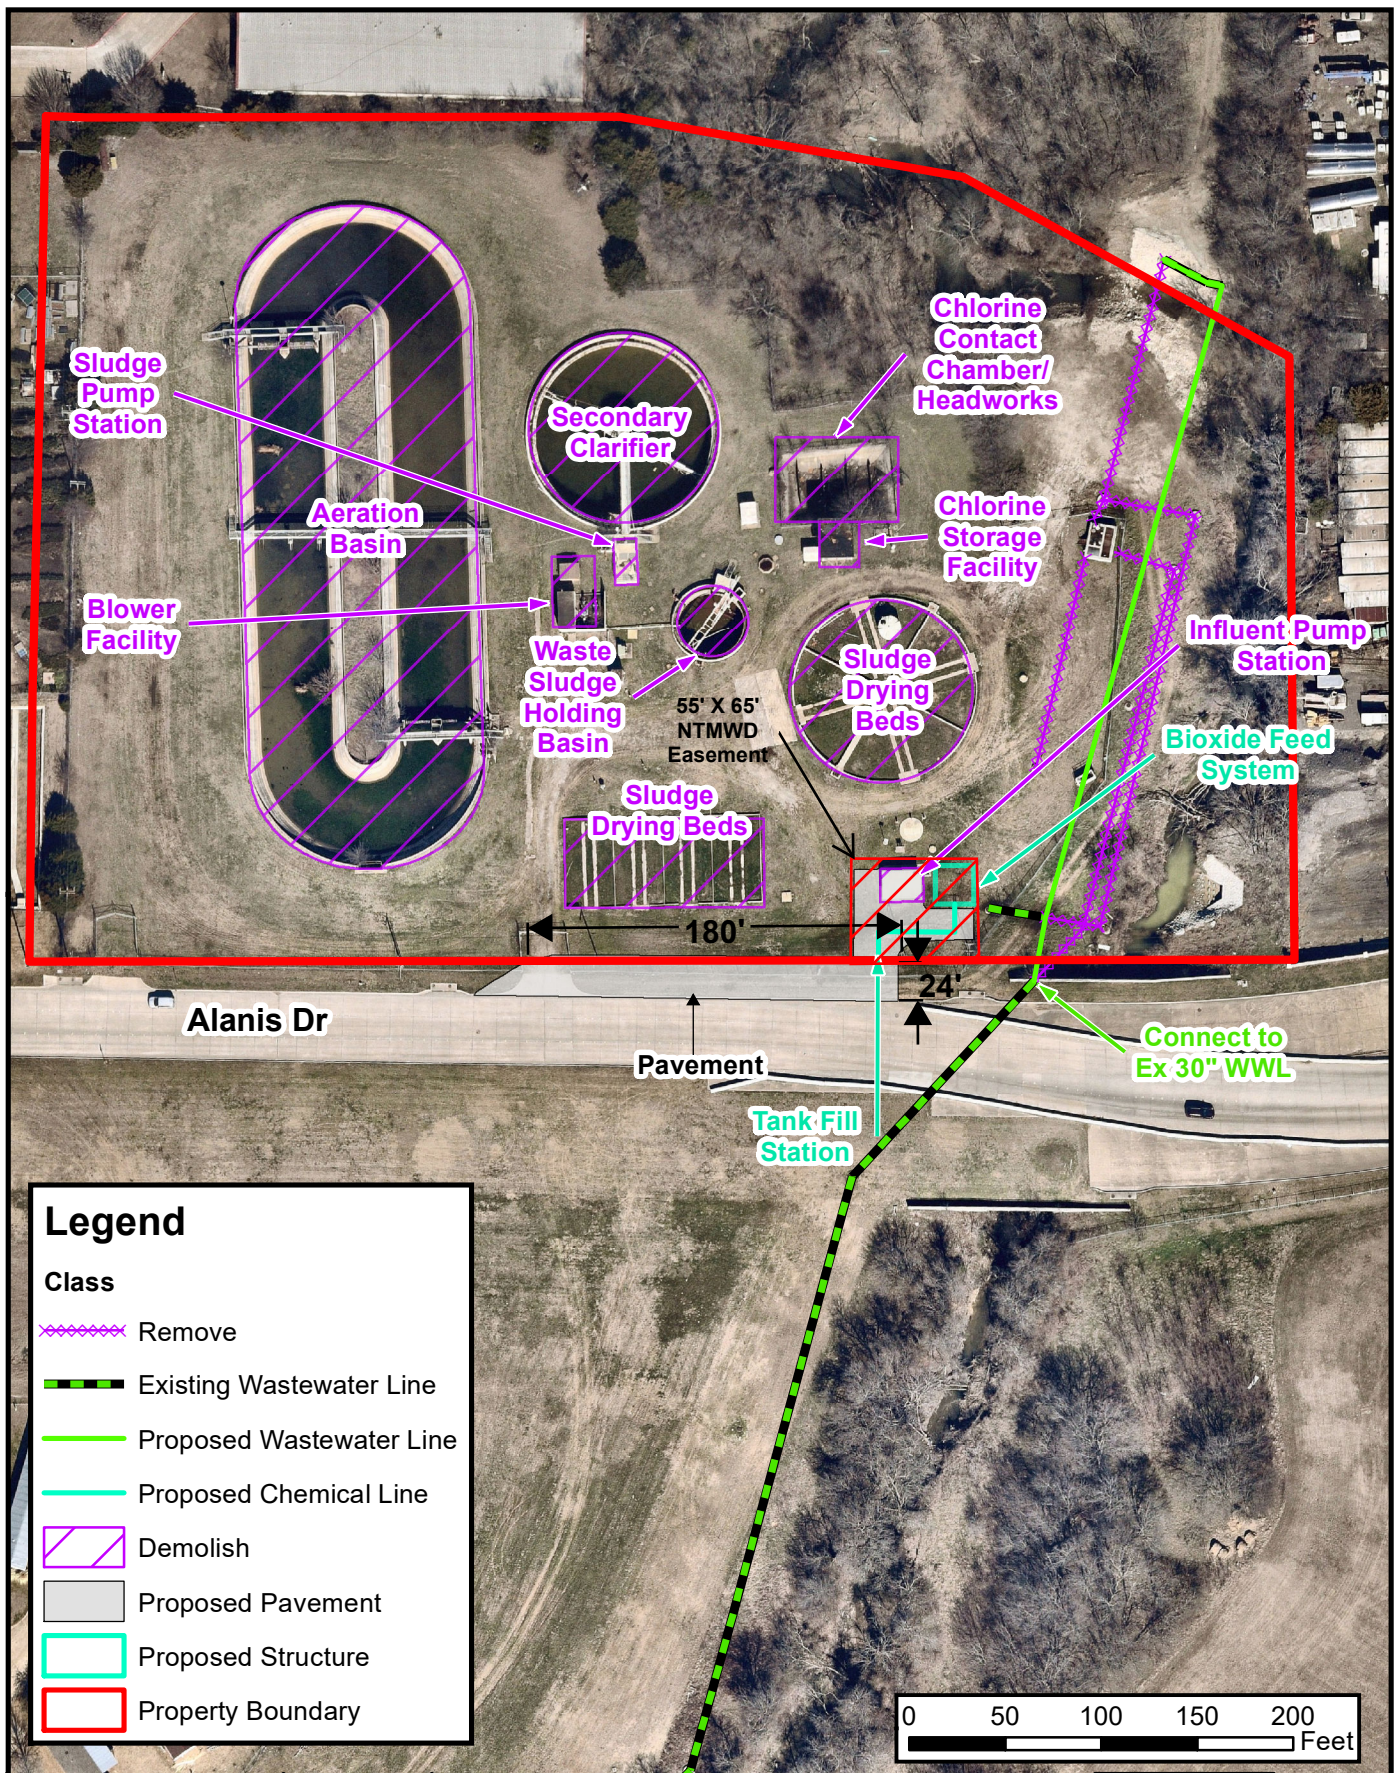

**FREESE AND NICHOLS**  
 5805 Main Street, Suite B  
 Frisco, Texas 75034  
 Phone - (972) 624-9201



**City of Wylie Wastewater Treatment Plant**


**Demolition Option 4**

PROJECT NO. WLE20563  
 FILE Fig3\_DemoOpt3B.mxd  
 DATE June 2021  
 SCALE 1:1,200  
 DESIGNED MK  
 DRAFTED MK

**4**

**FIGURE**



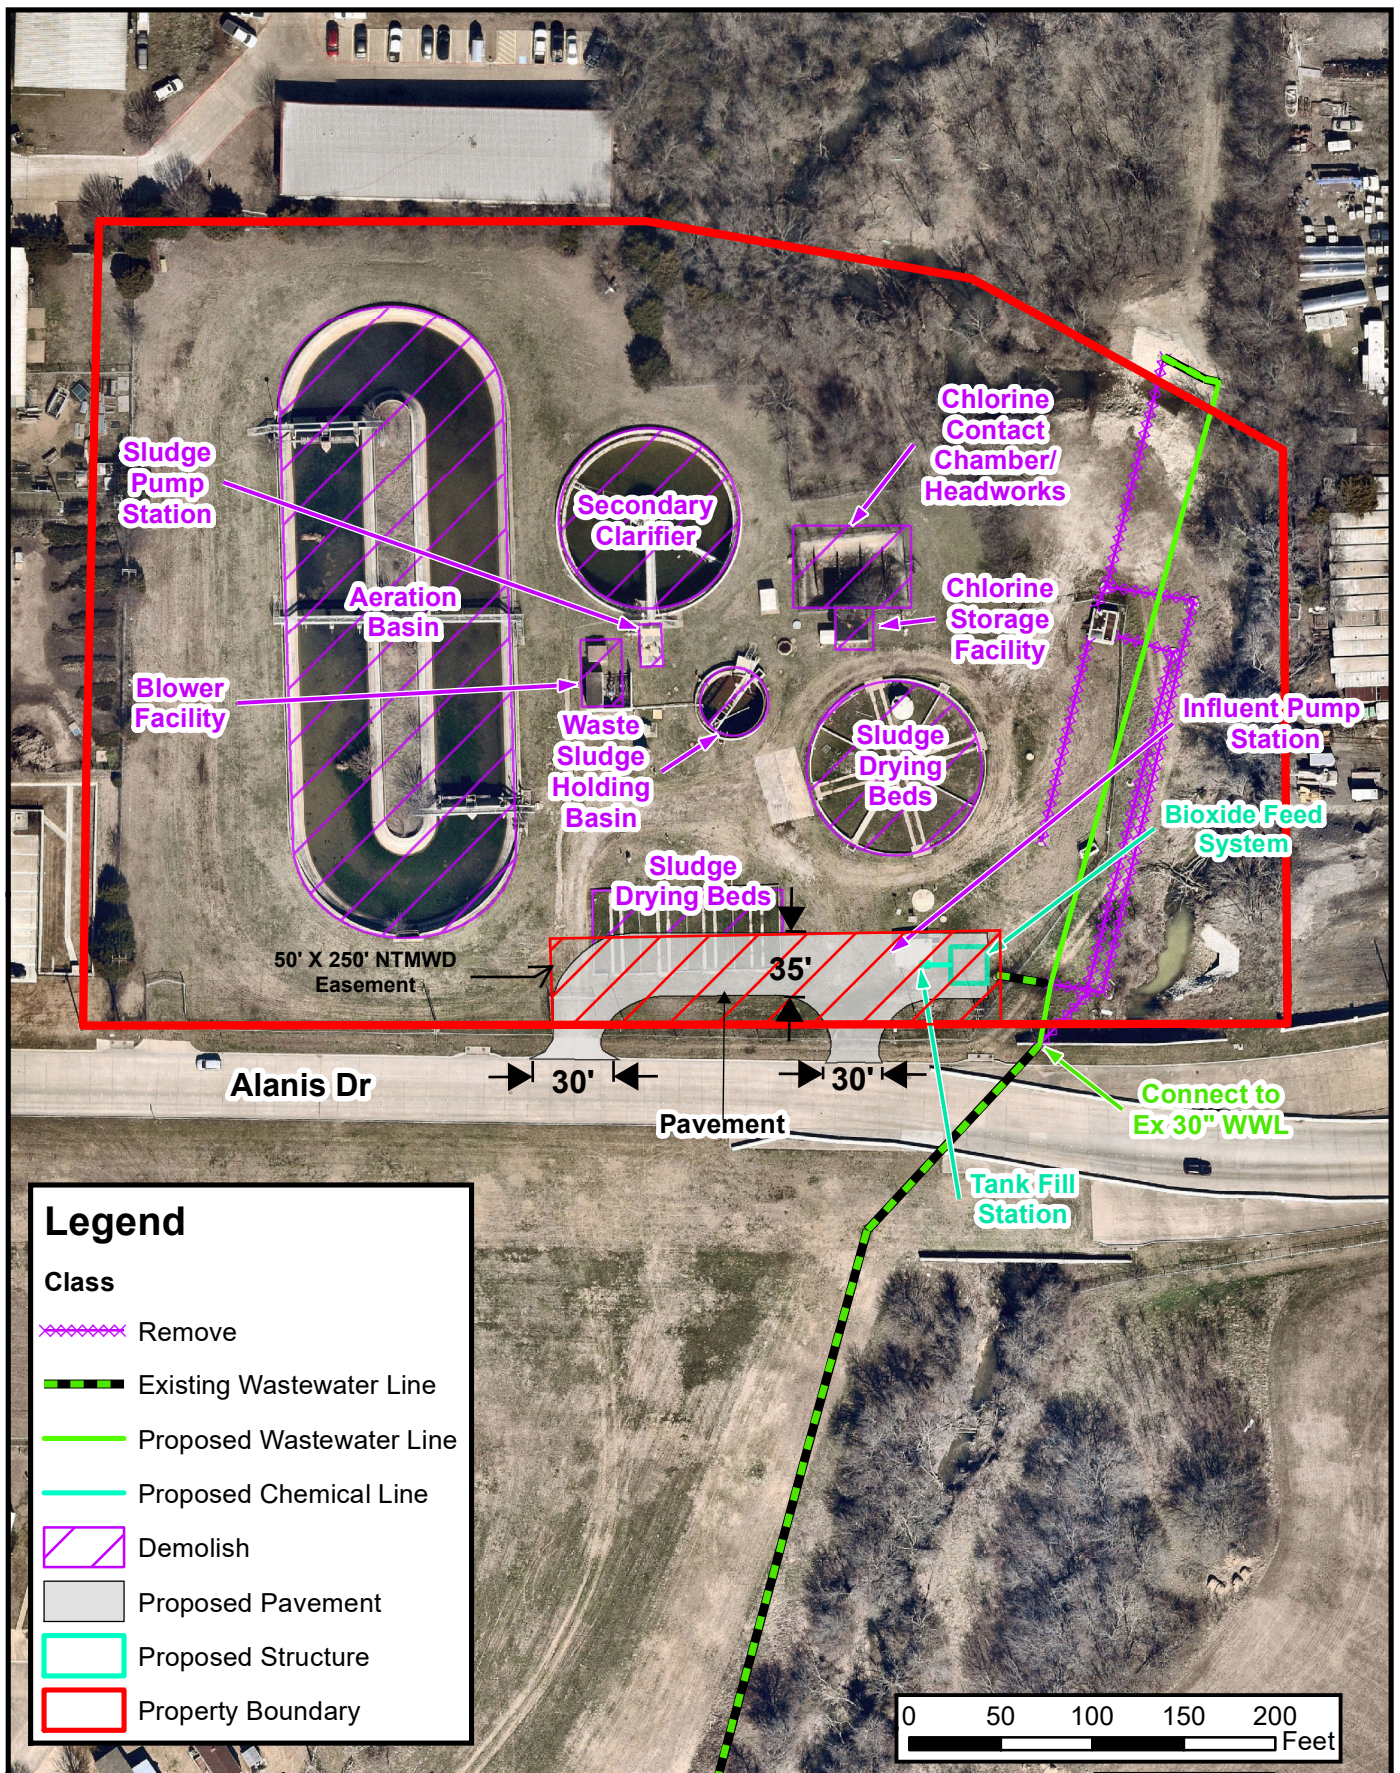

**FREESE AND NICHOLS**  
 5805 Main Street, Suite B  
 Frisco, Texas 75034  
 Phone - (972) 624-9201



**City of Wylie Wastewater Treatment Plant**

**Demolition Option 5**

PROJECT NO. WLE20563  
 FILE Fig3\_DemoOpt3B.mxd  
 DATE June 2021  
 SCALE 1:1,200  
 DESIGNED MK  
 DRAFTED MK

**5**

**FIGURE**