


**TEMPORARY PARKING LOT DETAILS:**

- 1 85,635 SQ. FT. TEMPORARY PARKING LOT TO BE ADDED
- 2 (#219) TEMPORARY 10'x20' PARKING STALLS TO BE ADDED
- 3 (2) EXISTING FIRE HYDRANTS IN AREA
- 4 PERIMETER STAKED WITH T-POSTS AND NYLON ROPE

**TEMPORARY PARKING LOT NOTES:**

1. COLLIN COLLEGE POLICE DEPARTMENT MAINTAINING:
  - 1.1. TRAFFIC CONTROL (STREET CROSSING)
  - 1.2. PARKING GUIDANCE
2. LOCATION:
  - 2.1. OPEN FIELD ON NORTH END OF CAMPUS
3. EXISTING PARKING LOT MATERIALS:
  - 3.1. 6" FLEX BASE
  - 3.2. CLAY SUBGRADE
4. WEIGHT RATING:
  - 4.1. UNKNOWN
5. ADA PARKING STALLS:
  - 5.1. SUFFICIENT COUNT AT PRIMARY PARKING LOTS

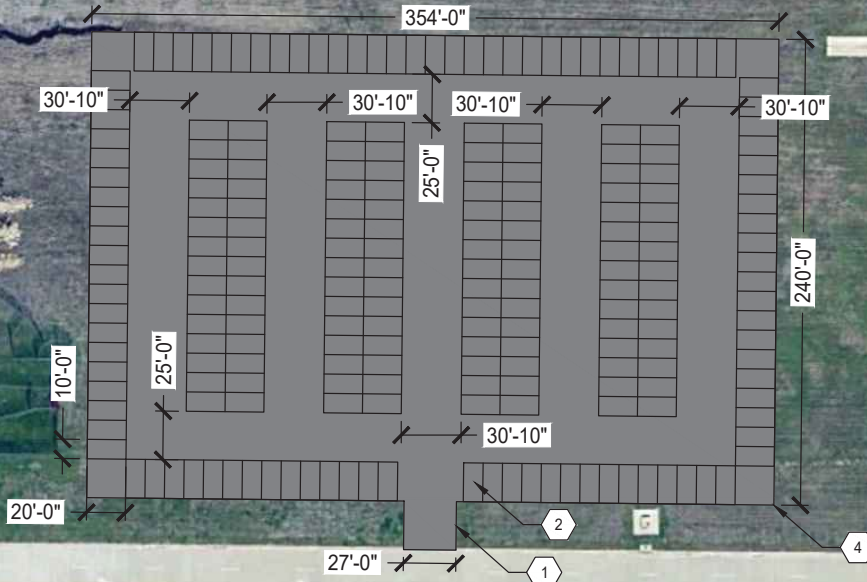


**NOTICE**

OWNER PROVIDED DRAWINGS ARE FOR INFORMATION PURPOSES ONLY AND DO NOT CONSTITUTE A REPRESENTATION OR WARRANTY OF THE ACTUAL CONDITIONS AT THE SITE OR WITHIN THE PROPOSED OR EXISTING STRUCTURE. CONSULTANT/CONTRACTOR IS SOLELY RESPONSIBLE FOR THE ACCURACY AND INTENDED WORK PERFORMED AND THAT THE PRODUCT MEETS ALL FEDERAL AND LOCAL CODES. OWNER SHALL NOT BE RESPONSIBLE FOR ANY VARIANCE BETWEEN OWNER PROVIDED DRAWINGS AND ACTUAL CONDITIONS OR REGULATORY CODE COMPLIANCE.

**SCALE**

1/64"=1' (11x17)

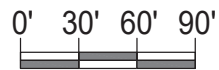

**ISSUE DATE**

10/09/2024

**PROJECT NUMBER**

9024203

**CAMPUS**

WYLIE

**ADDRESS**

391 COUNTRY CLUB ROAD  
WYLIE, TX 75098

**SHEET NUMBER**

A-01.00

**SHEET NAME**

TEMP OVERFLOW PARKING -  
OVERALL



PLANNING, DESIGN,  
AND CONSTRUCTION

3452 SPUR 399  
MCKINNEY, TX 75069

