



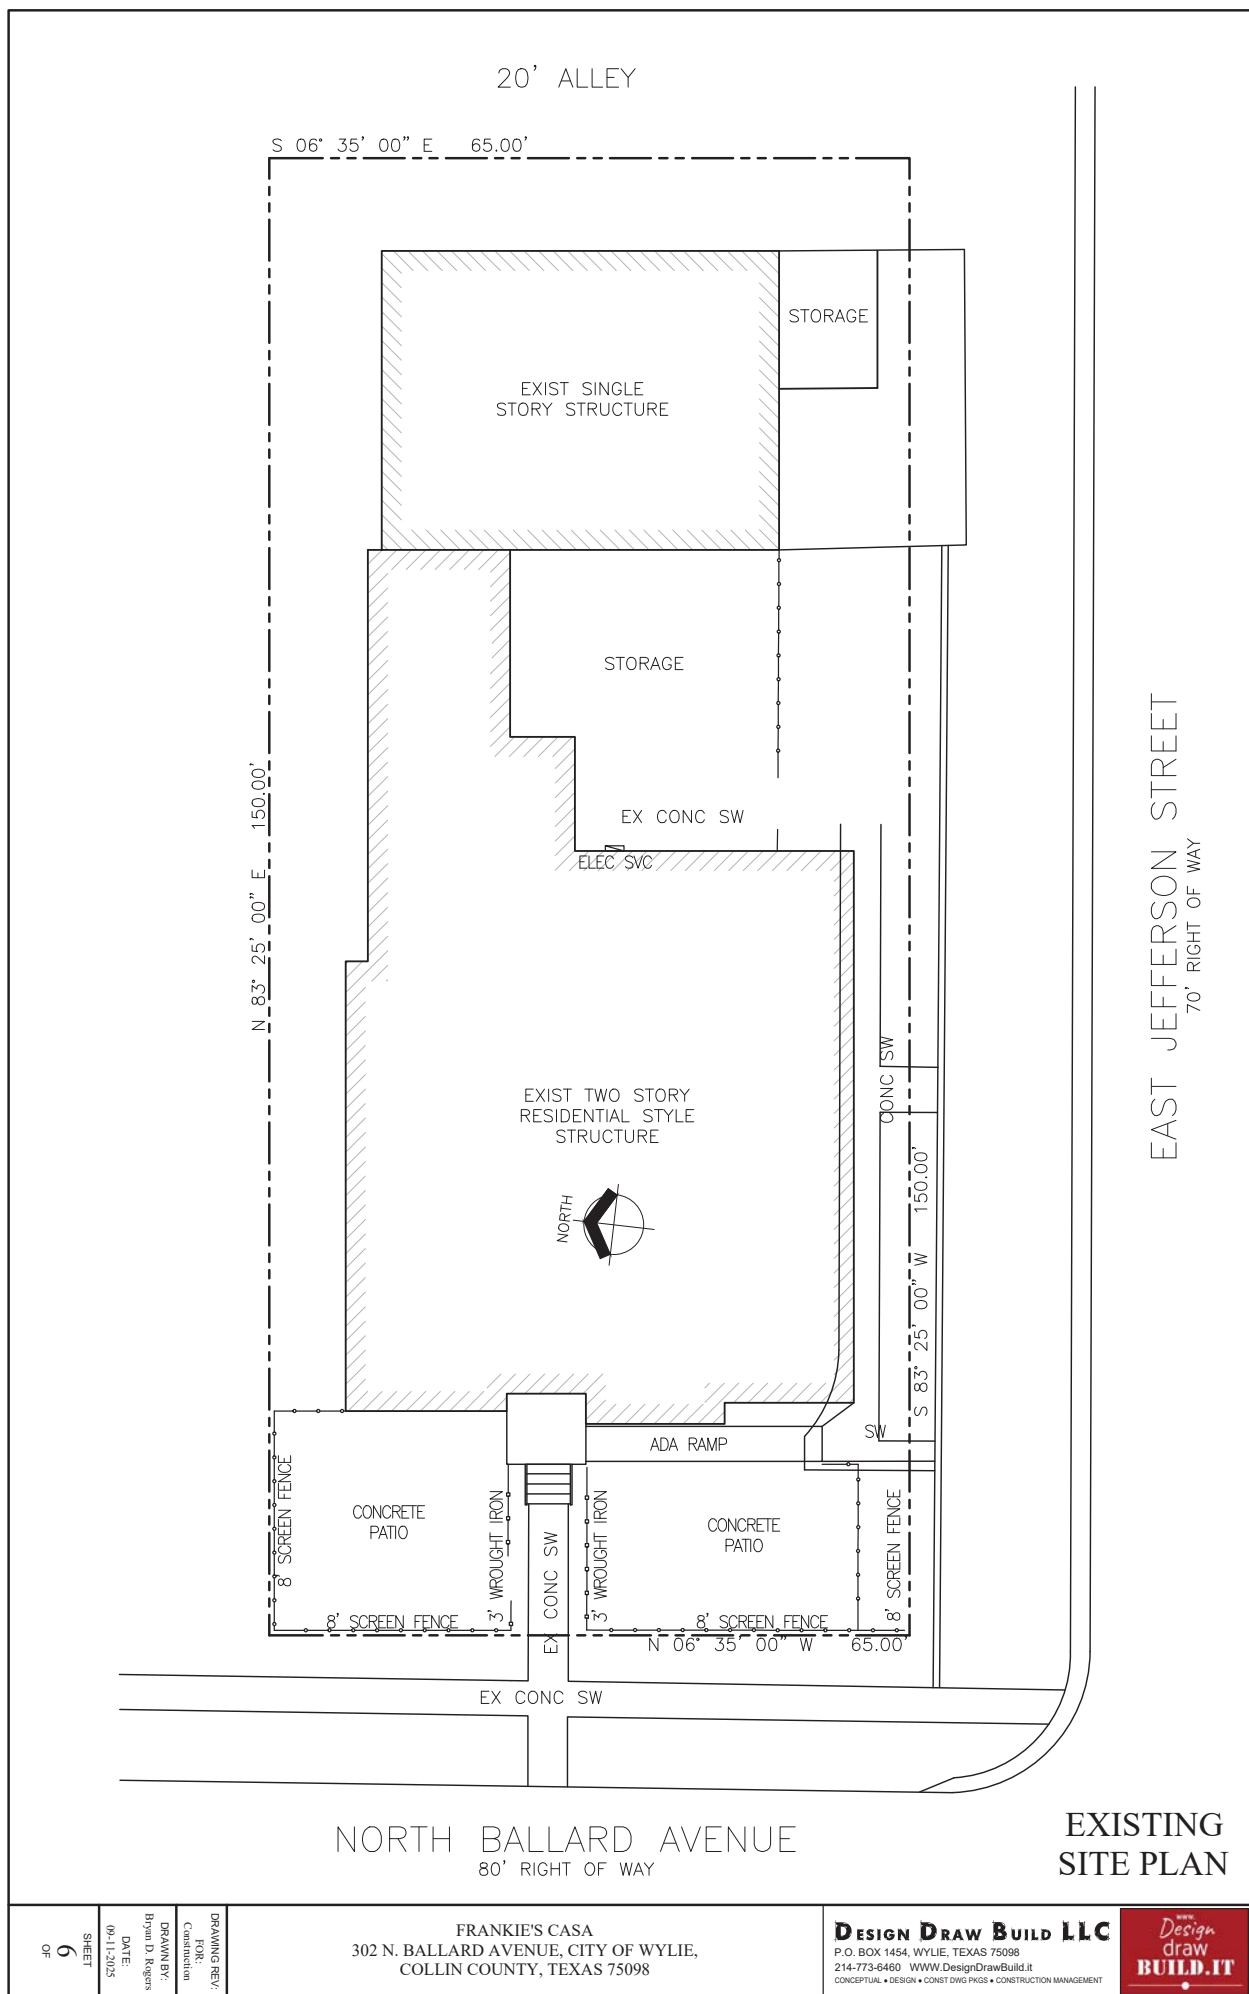

SCALE: $1/4'' = 1'-0''$



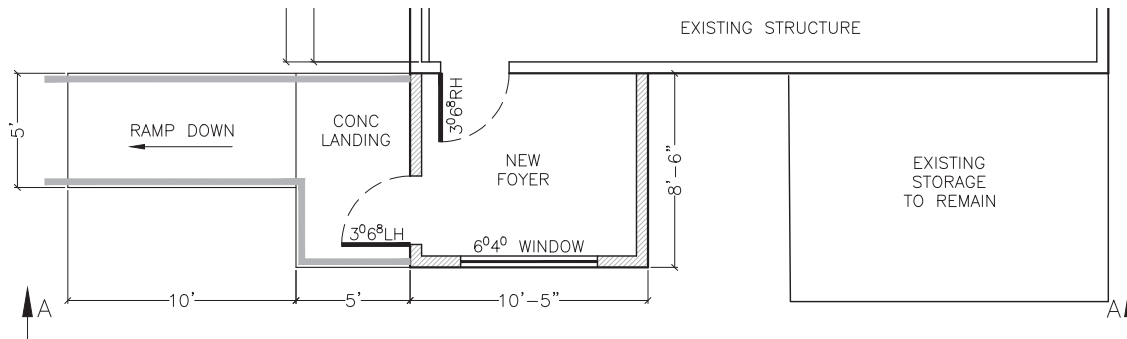

FOYER


SCALE: 1/4" = 1'-0"

NEW PARTITION WALLS
UNDER EXIST ROOF TO
REPLACE SCREENING FENCE

NEW SIDING TO MATCH
EXISTING SIDING


NEW RAMP &
HANDRAILS


EXISTING SIDING
TO REMAIN

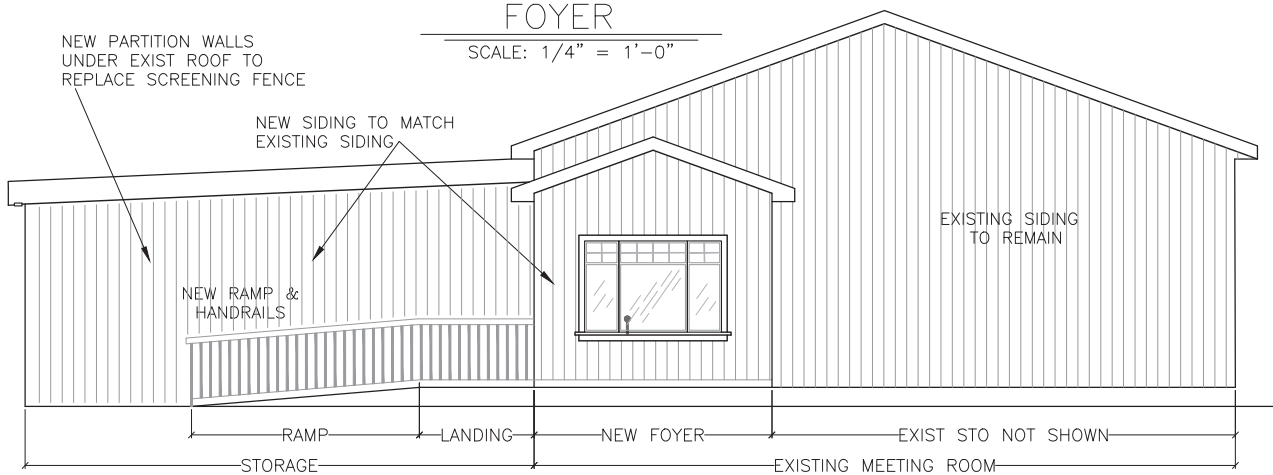

VIEW A-A

SCALE: 1/4" = 1'-0"

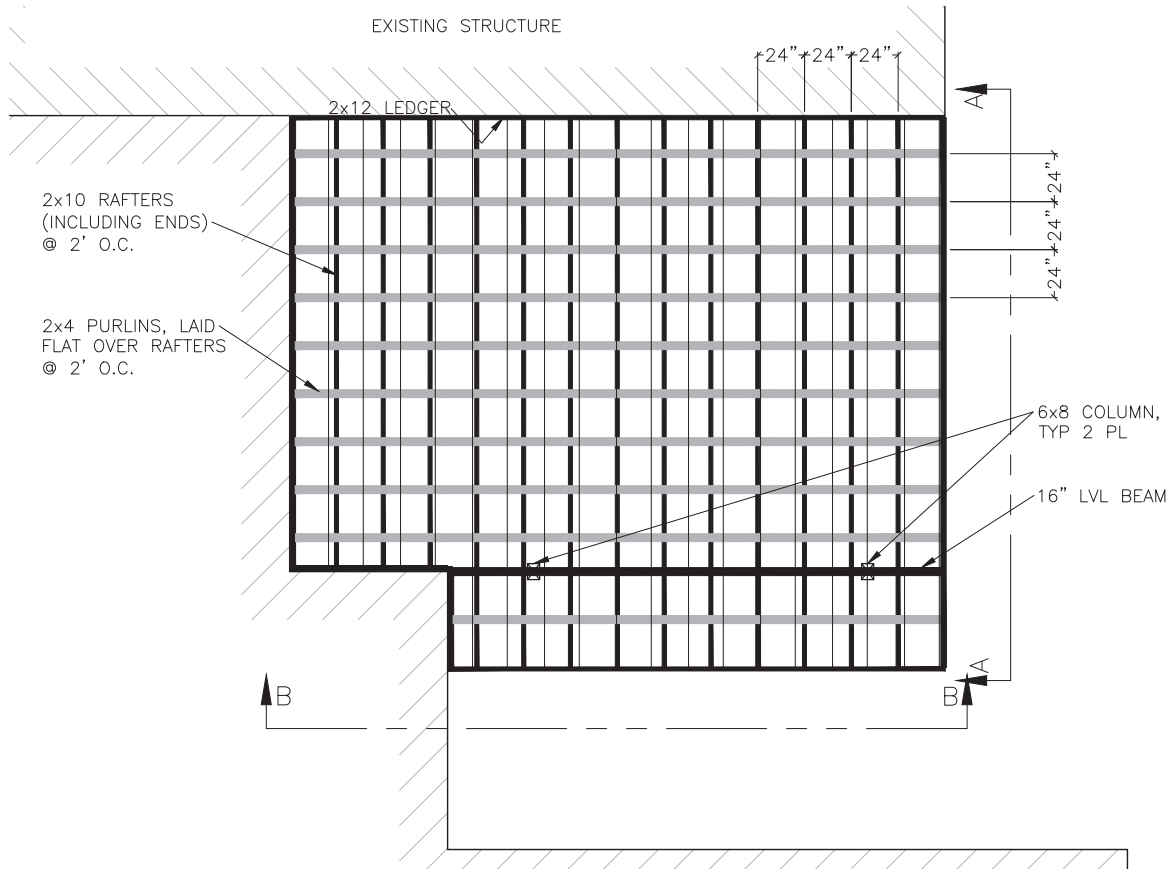

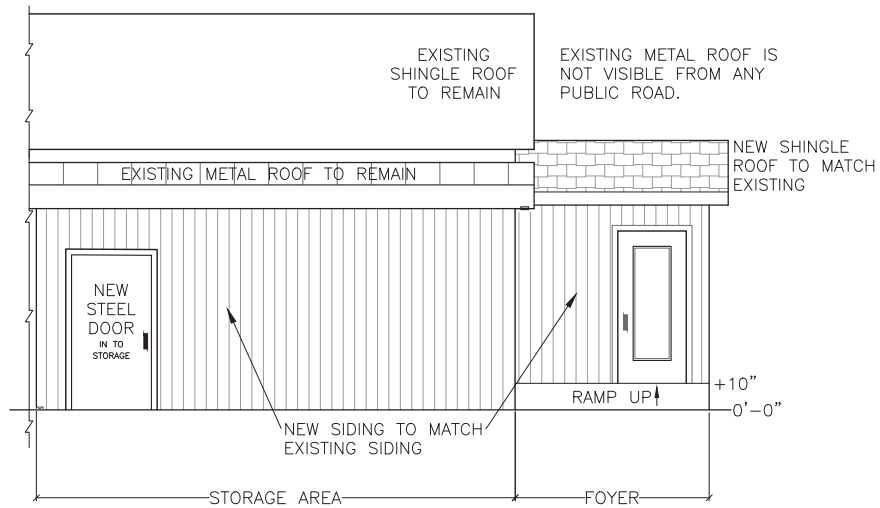

VIEW B-B, LOOKING EAST
SCALE: 1/4" = 1'-0"

[illegible]