

(17'x24') Detached Full gable cedar shingled cover
FRONT VIEW

John and Samantha Molina
2214 Fair Park Lane
Wylie, TX 75098

*Roof Pitch 8:12 (Gable)
 *1x6 Pickets for decorative decking
 *1/2" OSB Plywood for decking
 *2x8 Ridge
 *2x6 roof rafters 24" on center
 *3-2x12 pine beams wrapped with cedar

*Cedar trim on top of fascia, cedar 2x6 fascia
 *Open rafters, no soffit
 *12" Overhang, same as home
 *8"x8"x10' Cedar Posts
 *Stained and sealed

*Composition shingles to match existing home
 *Synthetic felt
 *1 1/2"x1 1/2" Drip edge along perimeter
 *4x3x10 L-Flashing counter flashed into existing home

*Roof Pitch 6:12 (gable)
 *Total Roof Height =16'

(3) 2x12 Pine Beams wrapped with cedar

4"x8" Support
 Corbal Braces

8"x8"x10'
 Cedar Posts

Existing
 Fireplace

(8'x9') 'L' Shaped outdoor stone kitchen

8"x8"x12'Cedar
 Posts


16'

*Simpson strong tie, metal
 bracket anchored to
 existing concrete and post

*Piers for Columns
 1'x1'x2' with 3/8" Rebar

Existing concrete

17'

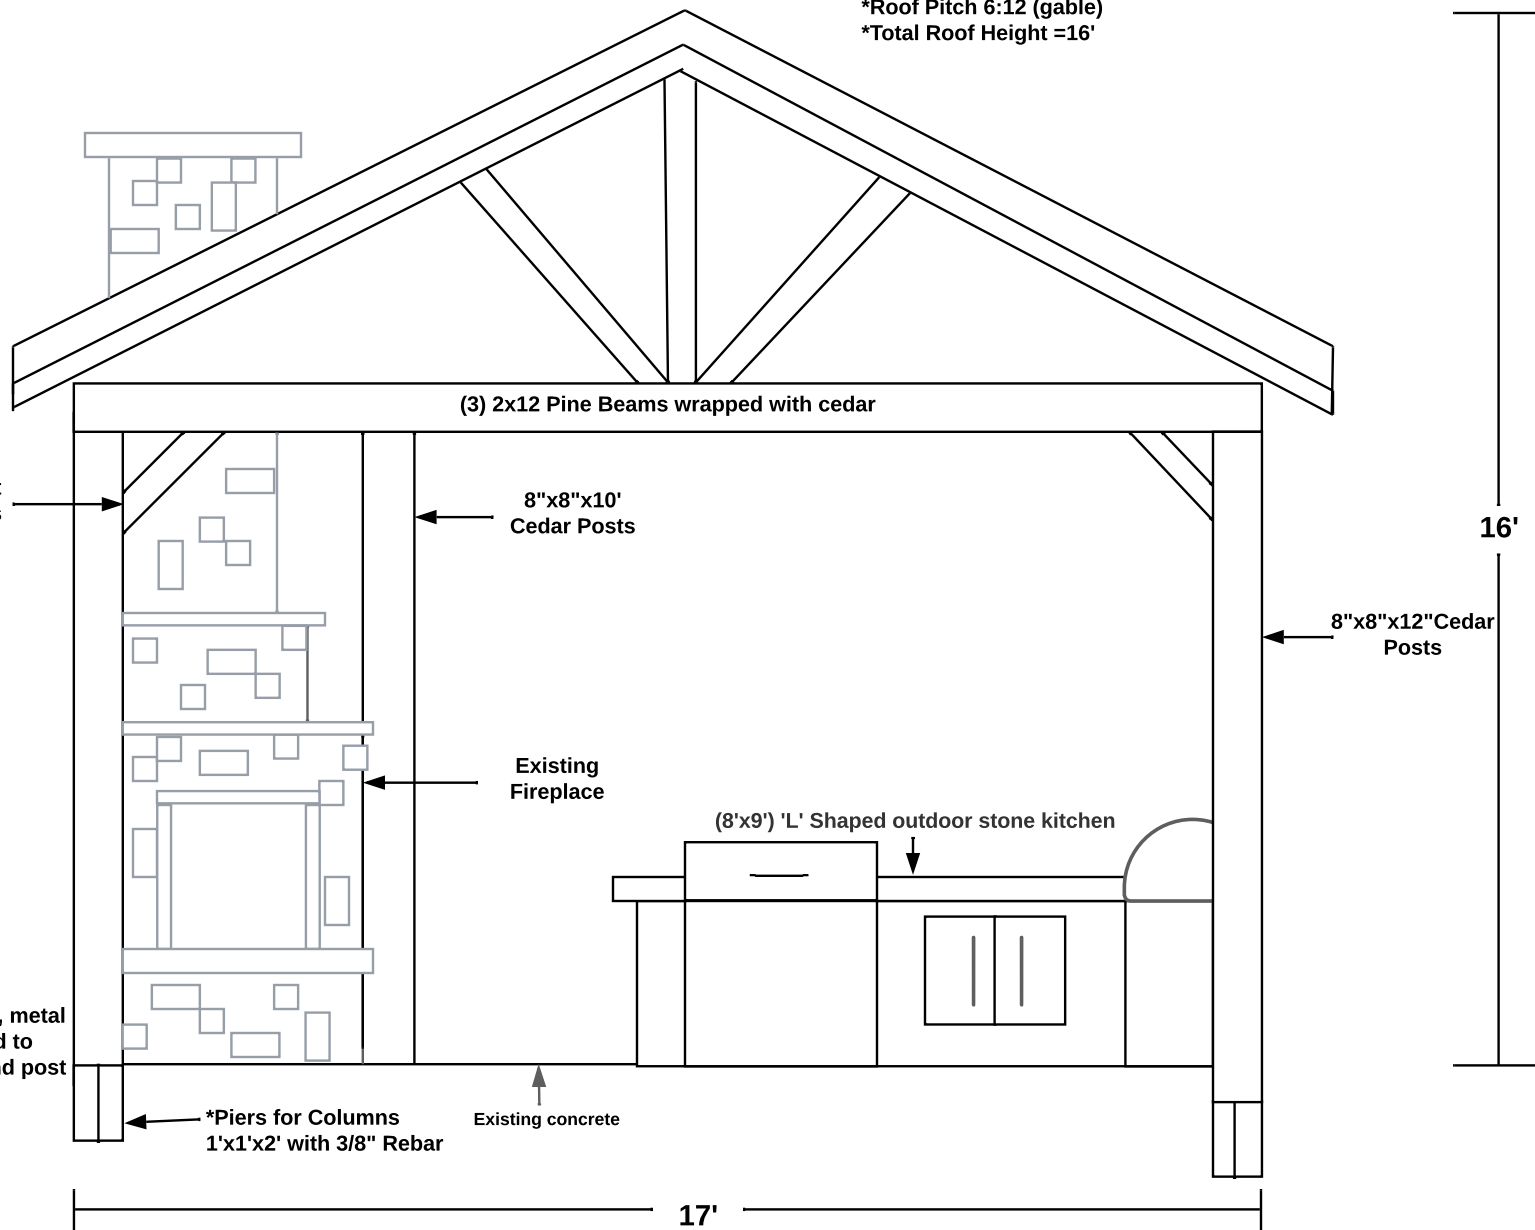

(17'x24') Detached Full gable cedar shingled cover
SIDE VIEW

John and Samantha Molina
2214 Fair Park Lane
Wylie, TX 75098

*Roof Pitch 8:12 (Gable)
 *1x6 Pickets for decorative decking
 *1/2" OSB Plywood for decking
 *2x8 Ridge
 *2x6 roof rafters 24" on center
 *3-2x12 pine beams wrapped with cedar

*Cedar trim on top of fascia, cedar 2x6 fascia
 *Open rafters, no soffit
 *12" Overhang, same as home
 *8"x8"x10' Cedar Posts
 *Stained and sealed

*Composition shingles to match existing home
 *Synthetic felt
 *1 1/2"x1 1/2" Drip edge along perimeter
 *4x3x10 L-Flashing counter flashed into existing home

