


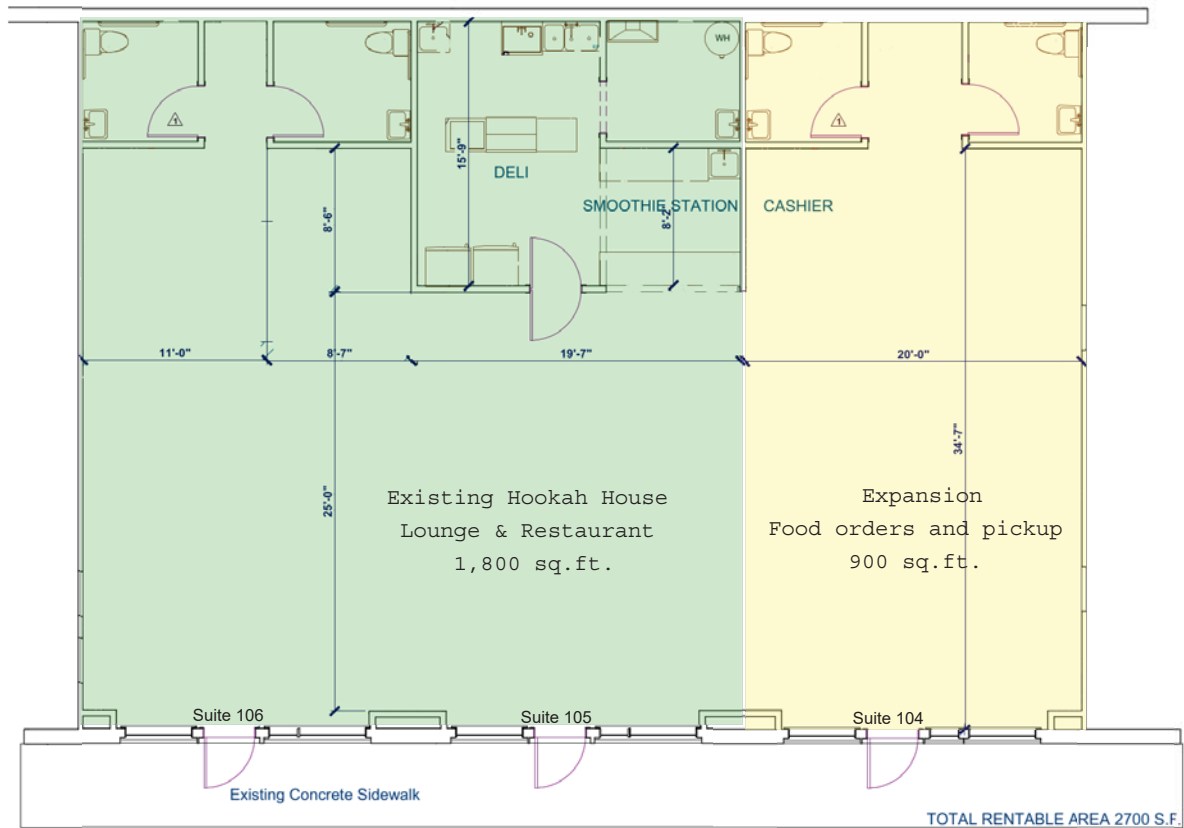

1 SCALE: 1/4"=1'-0"



Project Name:
**Hookah House
 Lounge & Cafe**
**2771 FM 544
 Wylie, Texas 75098**



JV CADD, LLC
 Consulting Architectural Design Firm
JOHN A. VILLARREAL
 PROJECT CONSULTANT

P.O. Box 1264 972-442-2135
 Wylie, Texas 75098 jvcadd@aol.com

Drawn By:
 JV
 Checked By:
 JV

Project
20-118
 Date
 AUGUST 20, 2020
 Scale
 As Indicated

Sheet

A2

COPYRIGHT 2020
 ALL RIGHTS RESERVED