


EXHIBIT "F"
(Paving and Right-of-Way Dimensions)

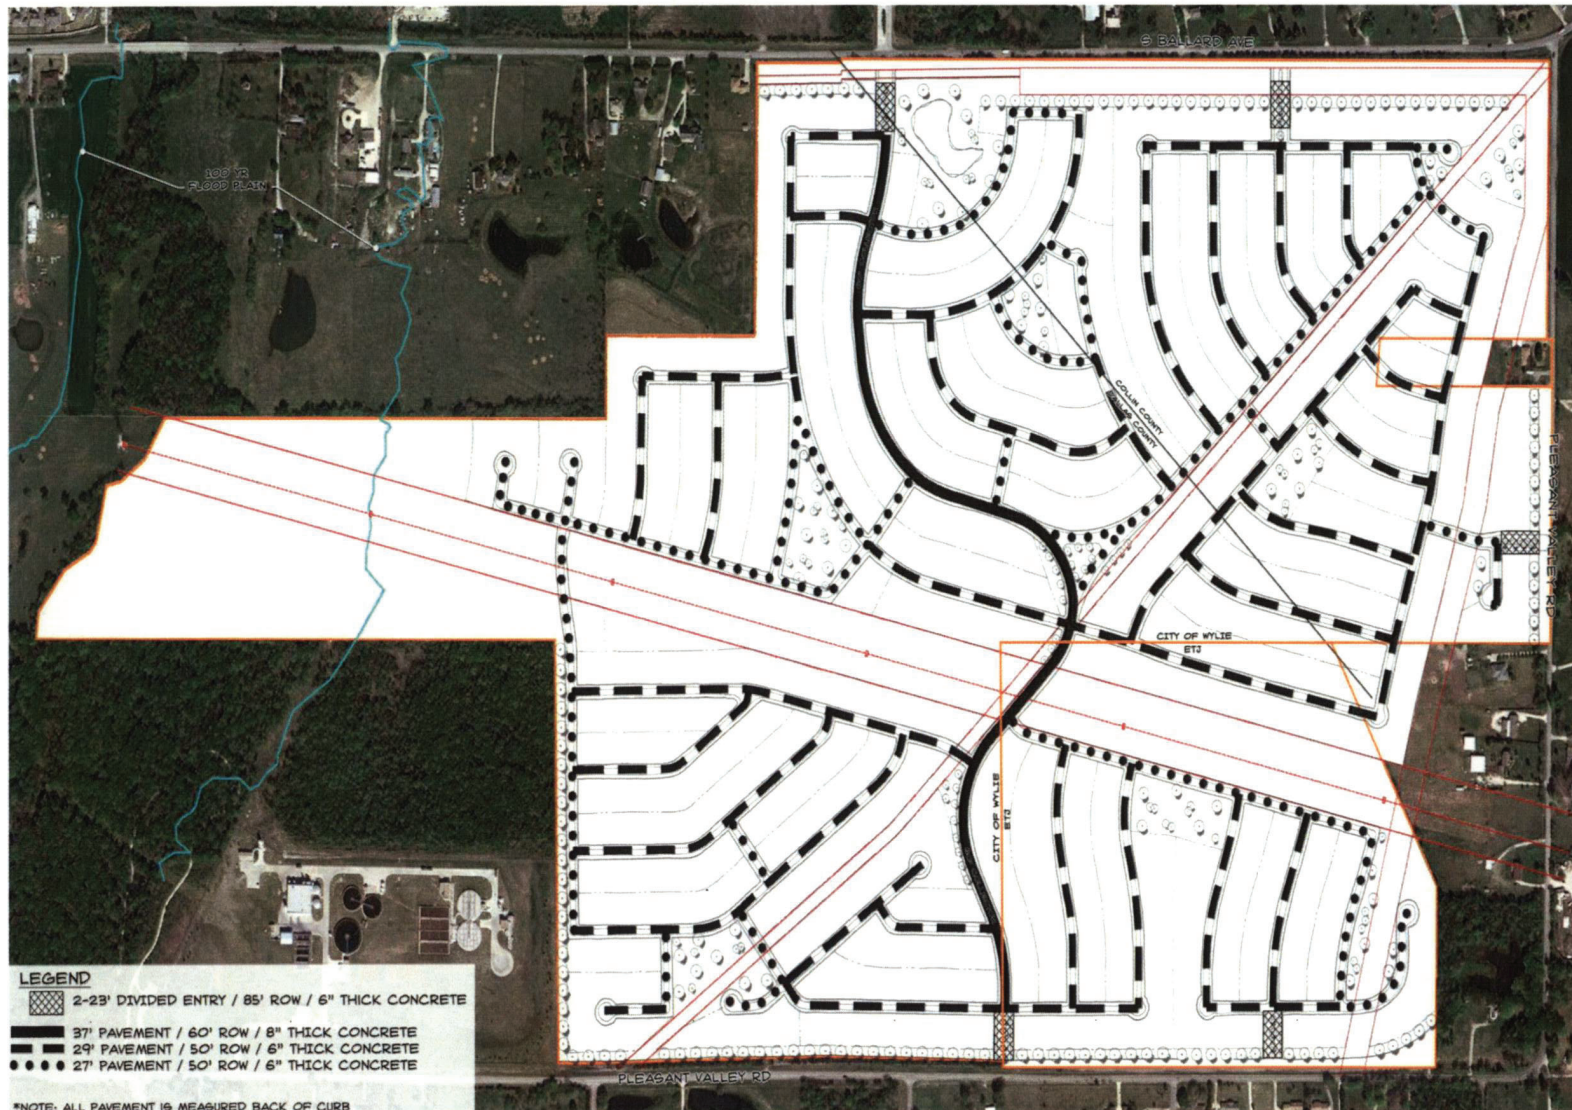

PAVING AND RIGHT-OF-WAY DIMENSIONS
EXHIBIT F