


SACRED FIRE


SOIL TO CREATE MOUND TO BE MOIST AND COMPACTED WITH VIBRATOR IN 8" LIFTS
STABILIZED SOIL MAY BE EASILY FRACTURED AS NEEDED FOR SHAPE
STABILIZED SOIL MUST DIRECTLY SUPPORT BASE OF CONCRETE PAD

* 6" THICK CONCRETE, USE QUICKCRETE CRACK RESISTANT CONCRETE MIX

CONNECTIONS WITH SS WIRE EVERY 10"

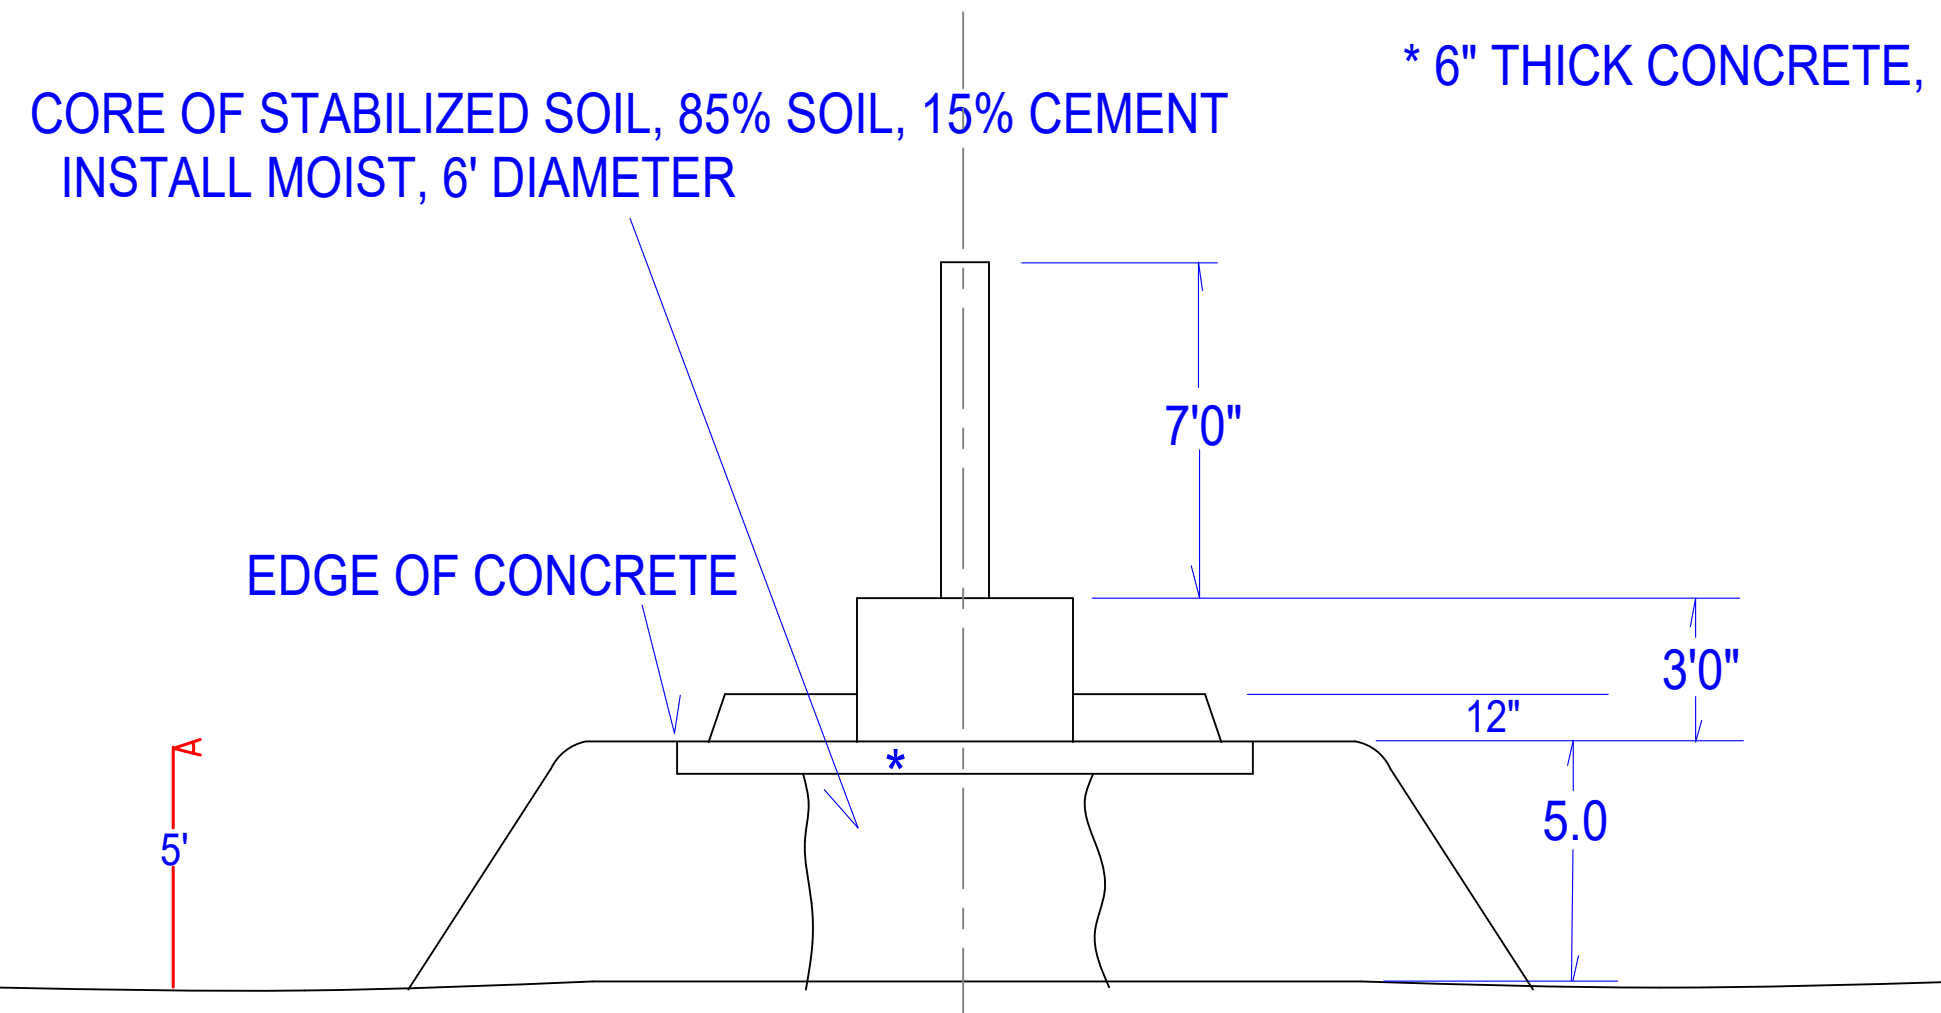

CONCRETE, SCULPTURE, AND MOUND SIDE VIEW

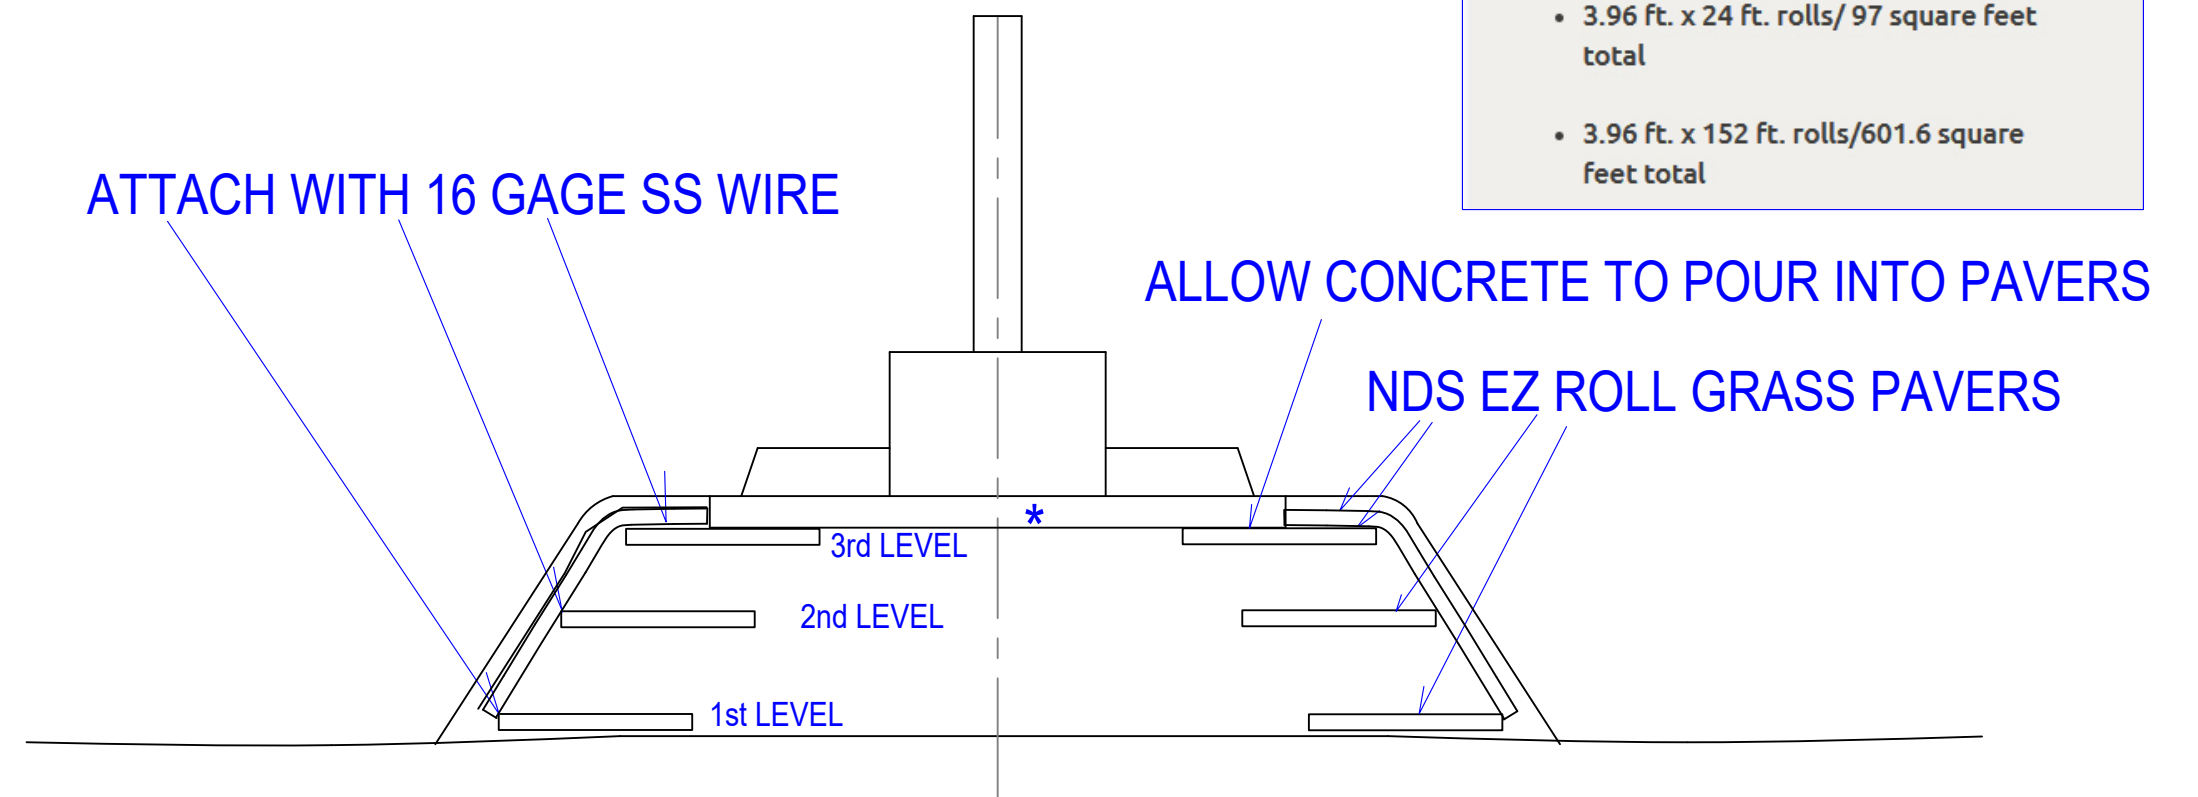


SOIL STABILIZATION DETAIL




EZ Roll™ Grass Paver

Available in:


- 3.96 ft. x 24 ft. rolls/ 97 square feet total
- 3.96 ft. x 152 ft. rolls/601.6 square feet total

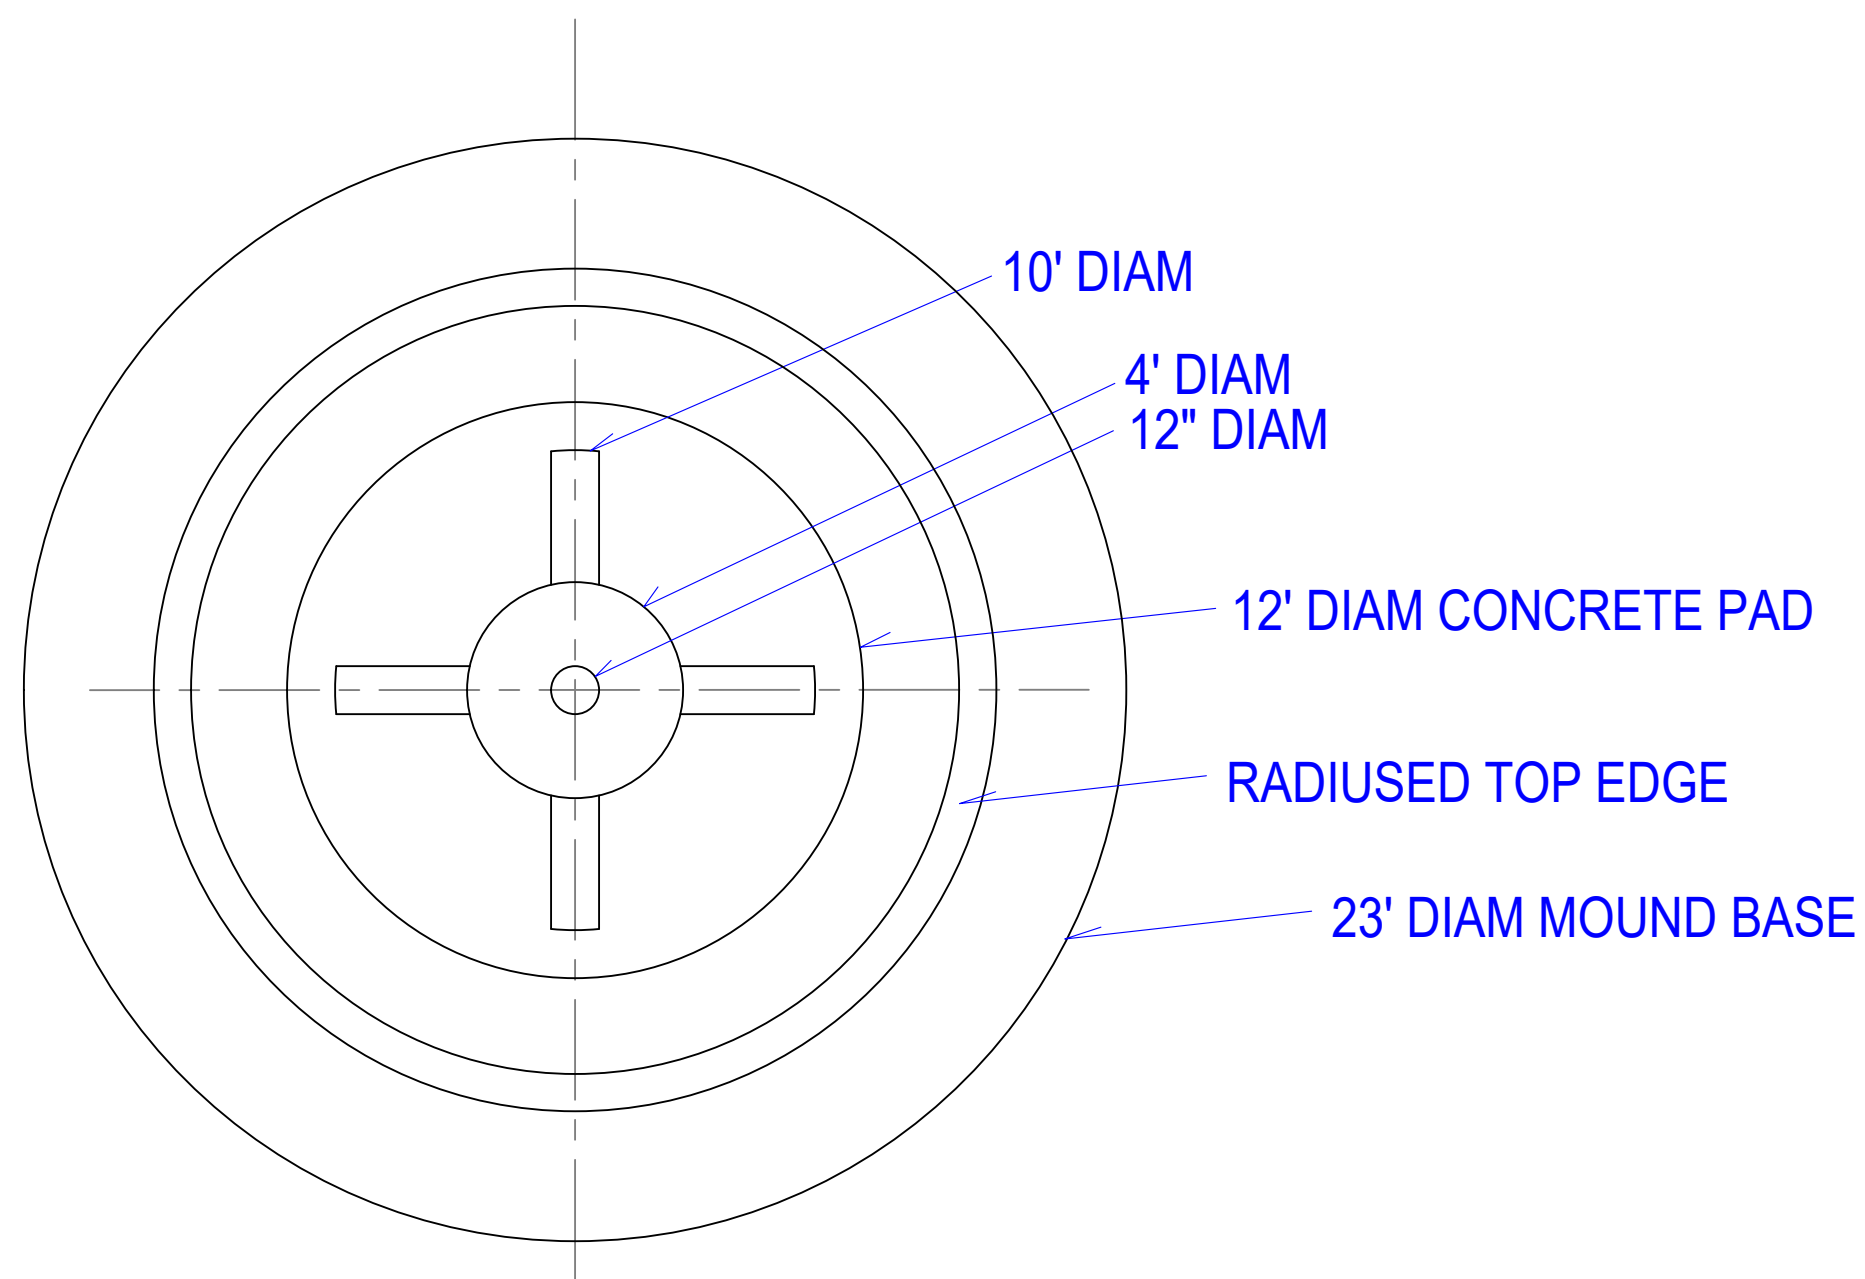

CONCRETE, SCULPTURE, AND MOUND TOP VIEW

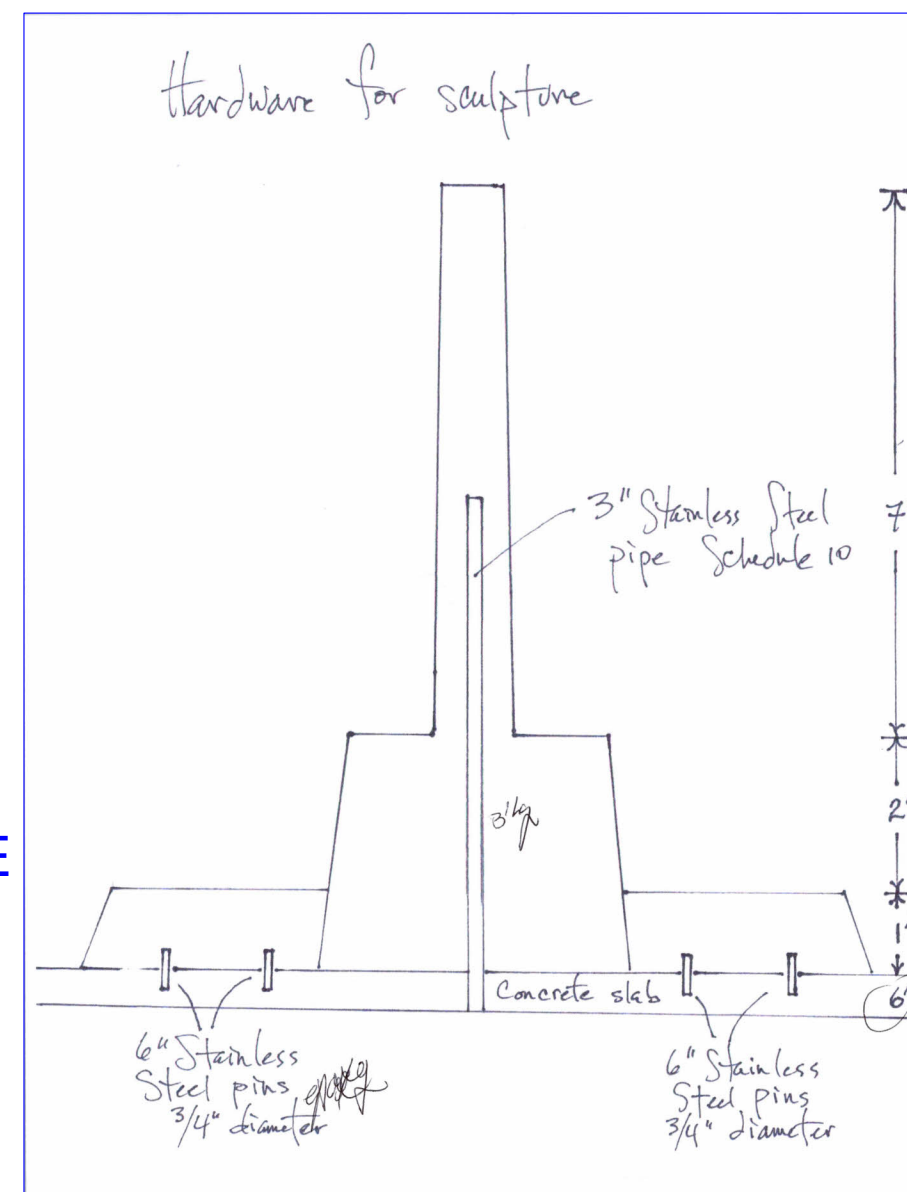

HARDWARE

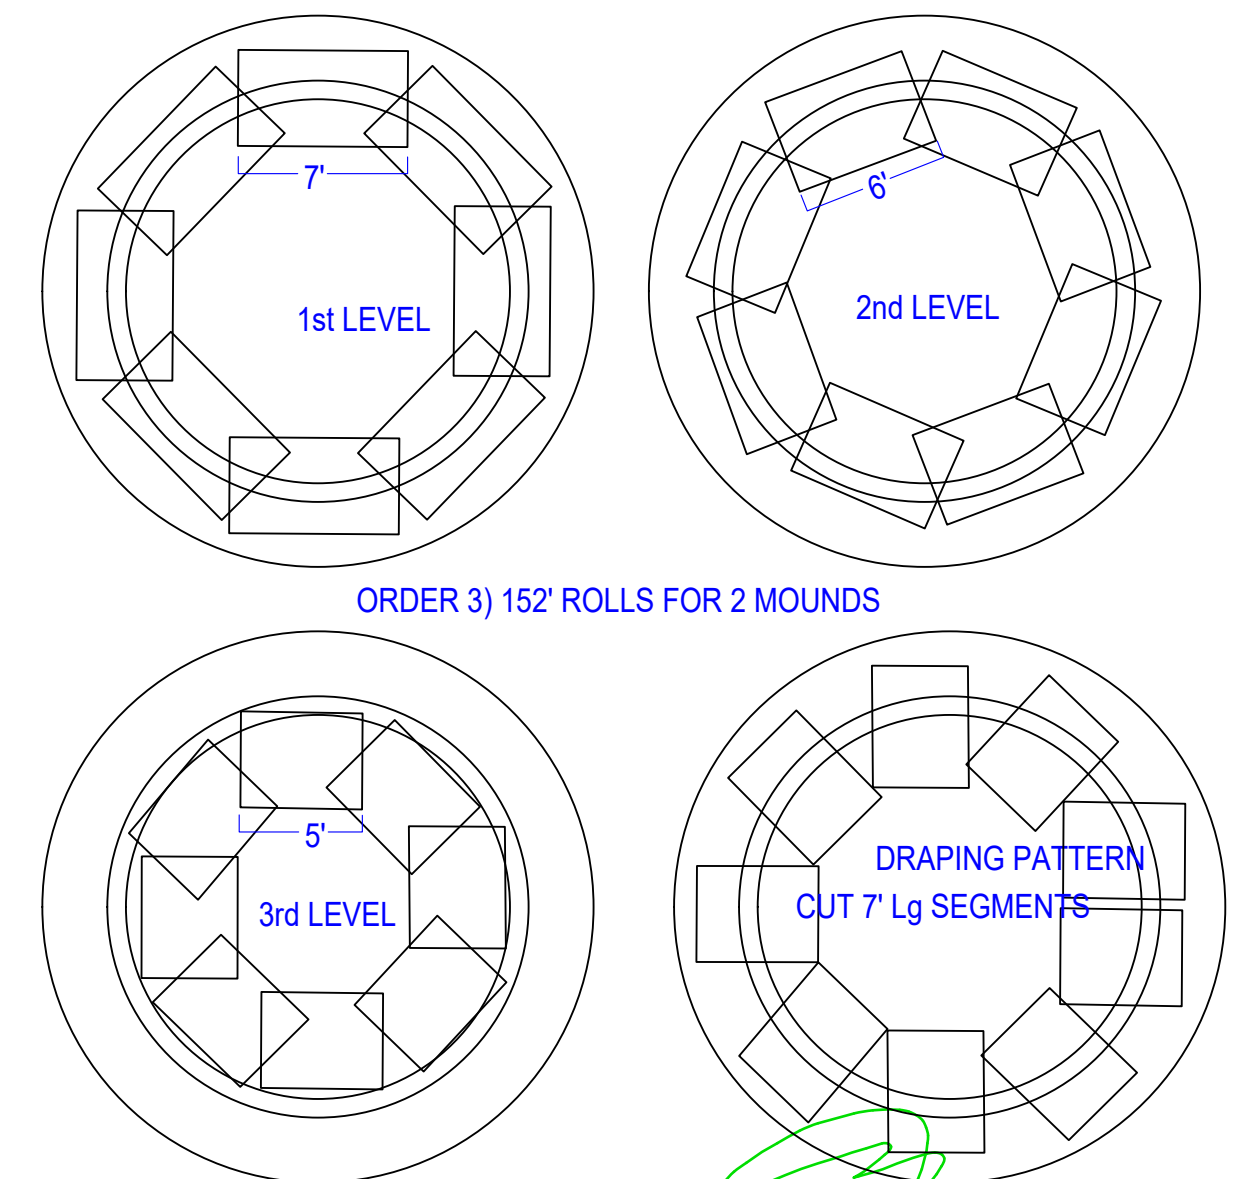

PAVER LAYOUTS

ORDER 3) 152' ROLLS FOR 2 MOUNDS

DRAPING PATTERN
CUT 7' Lg SEGMENTS

www.texashomeengineer.com / www.efssolutions.us / gerard@texashomeengineer.com / 281-788-7393



0 1' 2' 3' 4' 5' 6' 7' 8' 9' 10'
UNO: SCALE 1/4" INCH = 1 FOOT

F-12259

PROJECT ADDRESS	WYLIE, TEXAS	DATE	3-18-2024
TITLE	YOSHISTONE OUTDOOR SCULPTURES	DRAWN	GJD
DWG#	S2	SHT	2/2



18X24