


Exhibit "C"
Zoning Exhibits

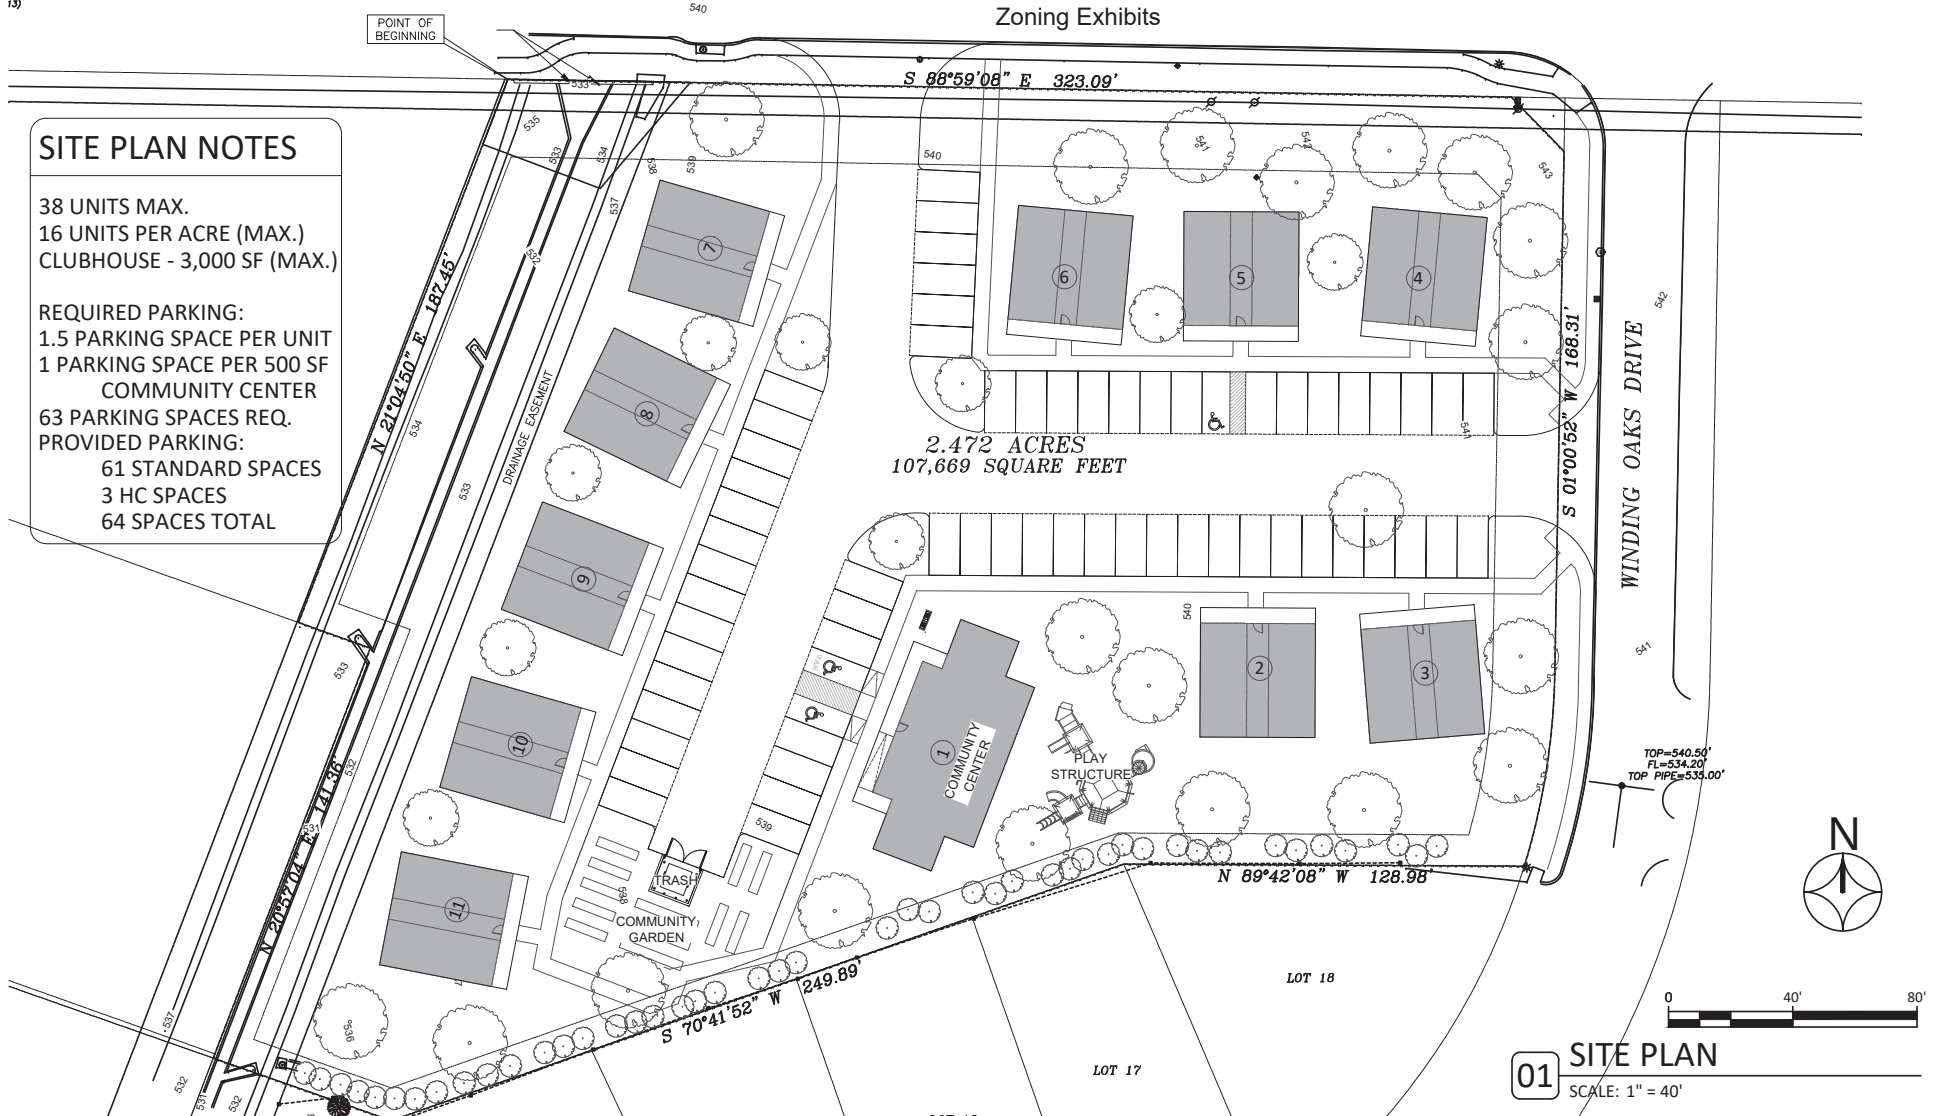

MATERIAL LEGEND

	1	BRICK		VINYL WINDOW
	2	BRICK BAND		COMPOSITION SHINGLE
	3	STONE		STANDING SEAM ROOFING
	4	CEMENTITIOUS SIDING (LAP)		DECORATIVE SHUTTERS
	5	CEMENTITIOUS SIDING (BOARD & BATTEN)		LIGHTING
	6	CEMENTITIOUS TRIM		



02 ELEVATION BUILDING TYPE 2
SCALE: 1/8" = 1'-0"



01 ELEVATION BUILDING TYPE 1
SCALE: 1/8" = 1'-0"

