


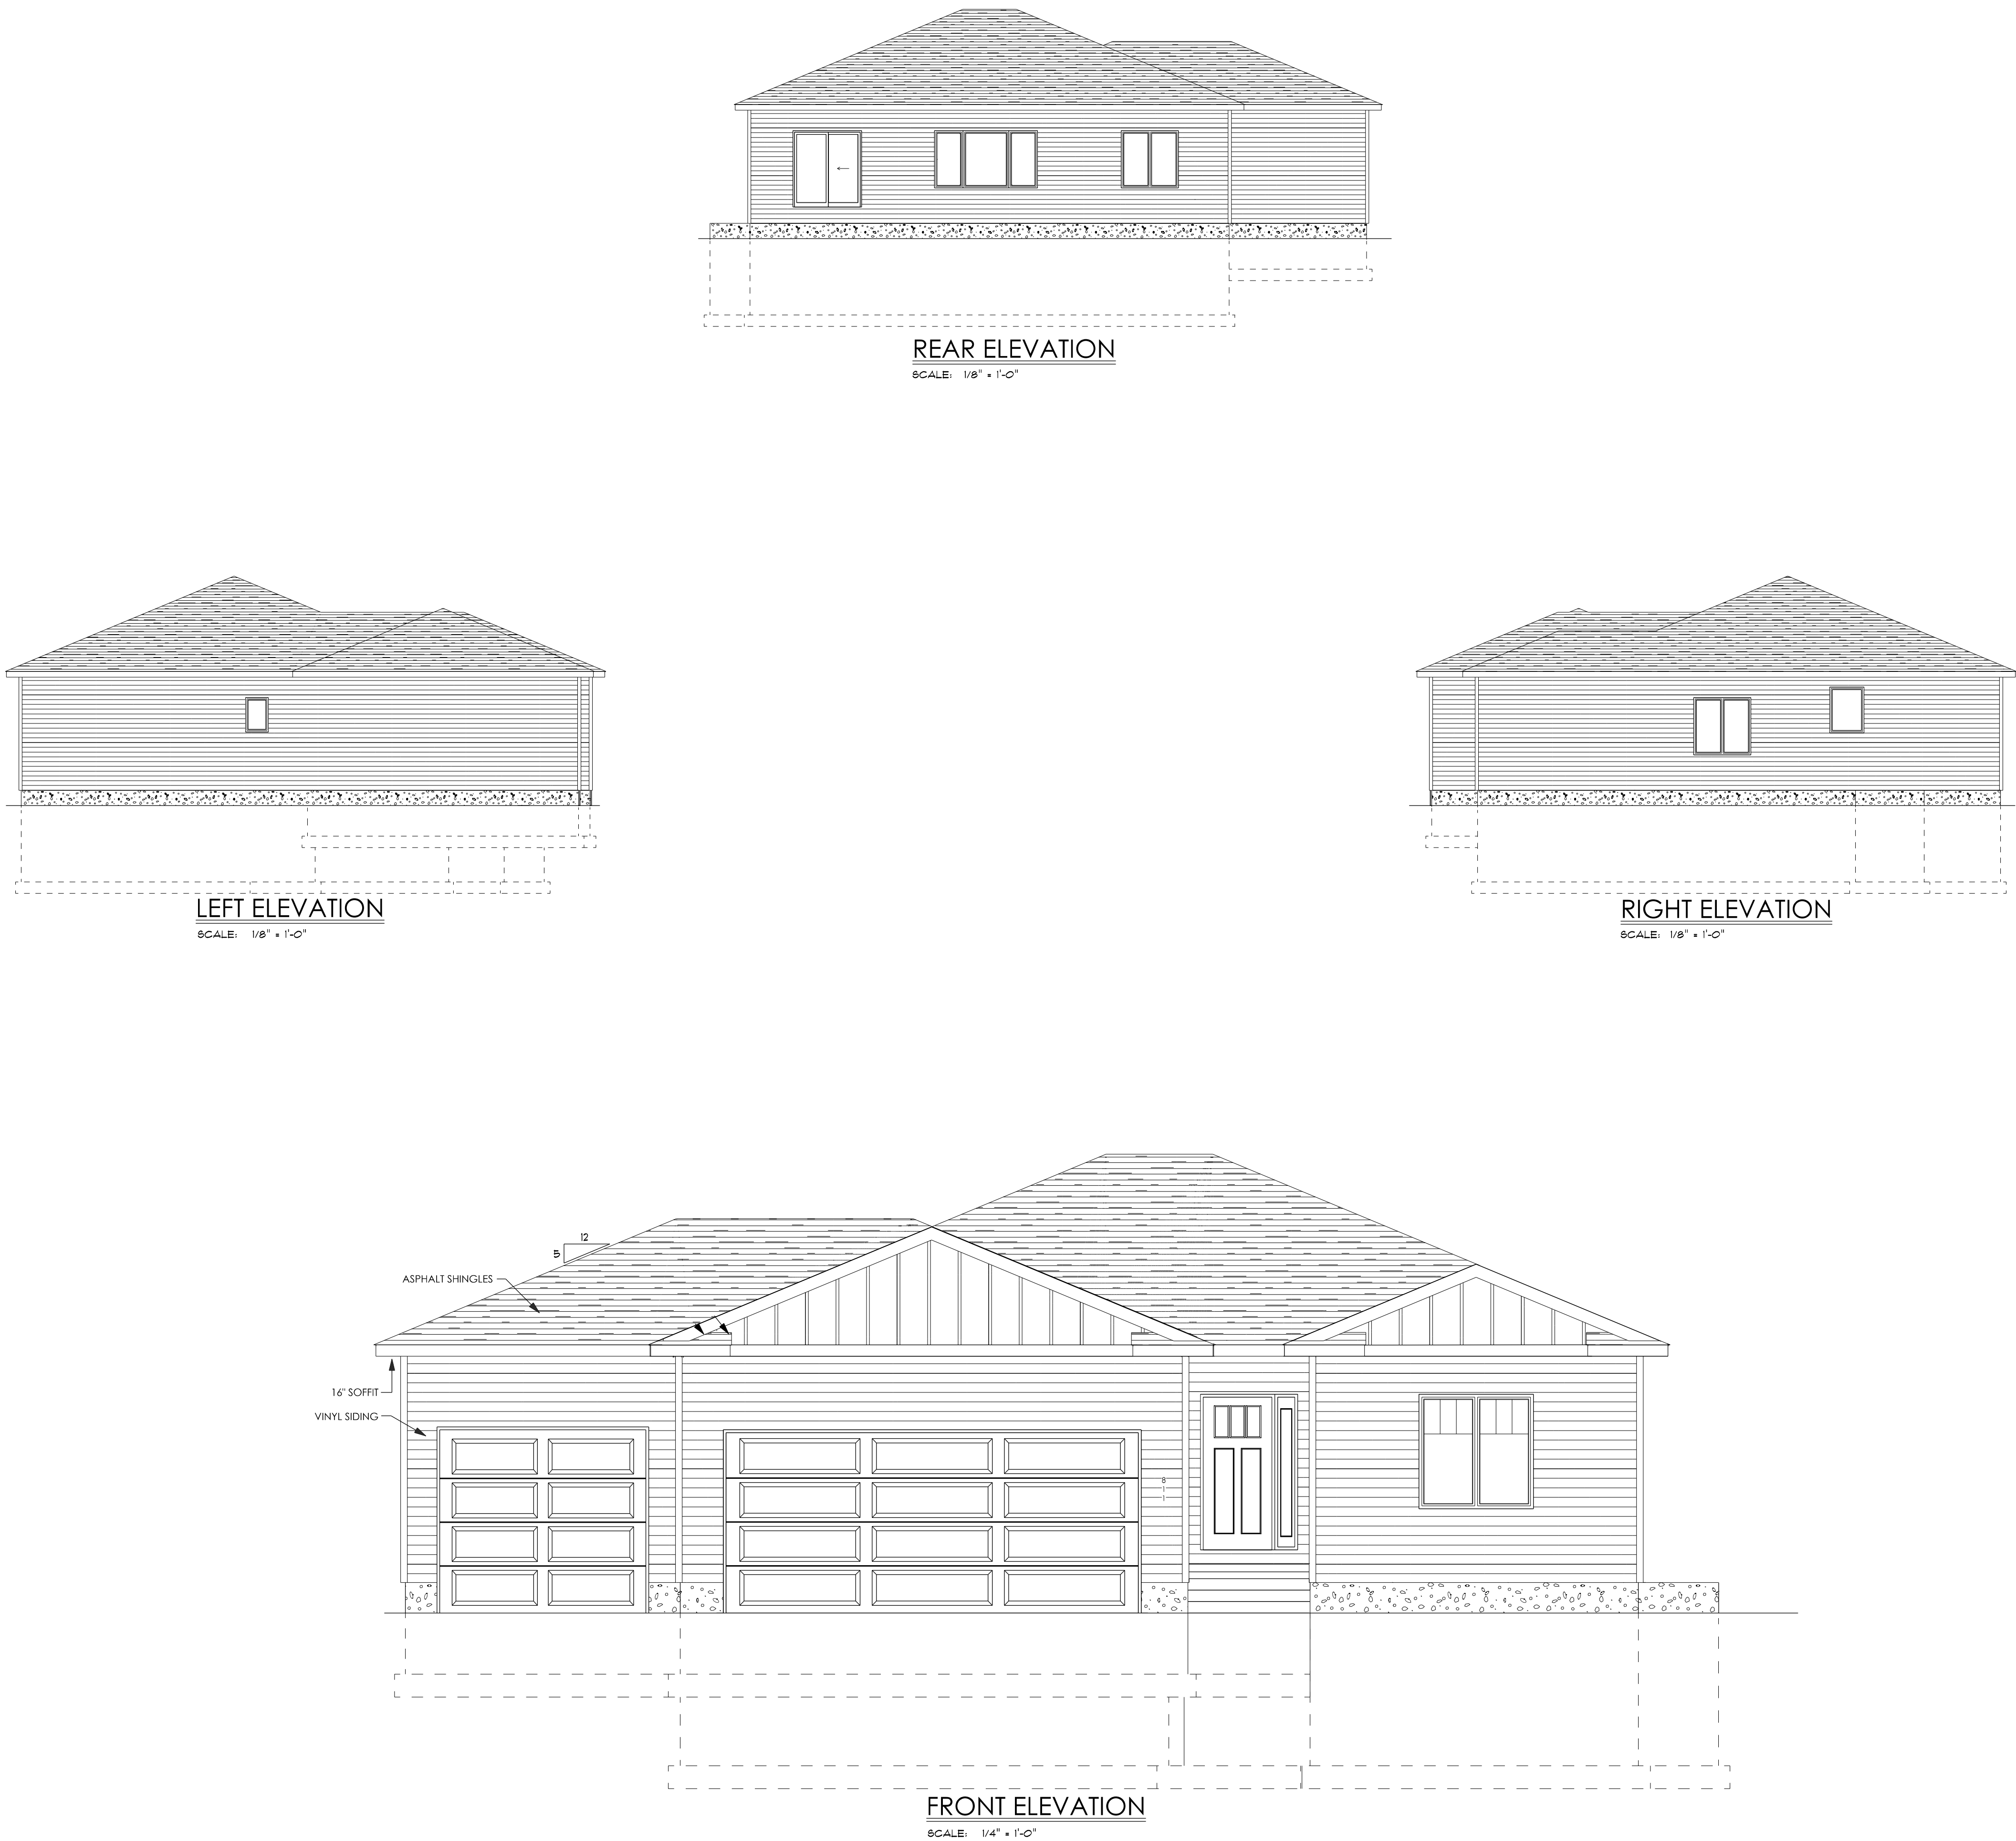

318 S 11th St
Albion NE, 68620
Albion Community Development Agency

THESE DRAWINGS HAVE BEEN PREPARED USING INFORMATION PROVIDED BY THE PURCHASER, WHO IS RESPONSIBLE FOR THE ACCURACY OF THE INFORMATION. THE ARCHITECT ASSUMES NO LIABILITY FOR THE COMPLIANCE WITH ALL LOCAL BUILDING CODES. WHILE EVERY ATTEMPT HAS BEEN MADE IN THE PREPARATION OF THESE DRAWINGS TO COMPLY WITH ALL APPLICABLE BUILDING CODES, THE ARCHITECT MAKES NO WARRANTY, EXPRESS OR IMPLIED, THAT THE DRAWINGS ARE COMPLETE, CORRECT, OR THAT THEY WILL BE USED IN ACCORDANCE WITH THE INTENT OF THE ARCHITECT. THE ARCHITECT'S RESPONSIBILITY IS LIMITED TO THE DESIGN AND PREPARATION OF THE DRAWINGS. THE ARCHITECT DOES NOT WARRANT THAT THE DRAWINGS WILL BE USED IN ACCORDANCE WITH THE INTENT OF THE ARCHITECT. THE ARCHITECT'S APPROVAL IS NOT A GUARANTEE OF THE ACCURACY OF THE INFORMATION PROVIDED BY THE PURCHASER. 

PROJECT STATUS:	PRELIMINARY
DATE:	8/18/2023
ELEVATIONS	
SCALE:	1/4" = 1'-0"
SHEET:	1

318 S 11th St
Albion NE, 68620
Albion Community Development Agency

THESE DRAWINGS HAVE BEEN PREPARED USING INFORMATION PROVIDED BY THE PURCHASER, WHO IS SOLELY RESPONSIBLE FOR THE ACCURACY OF THAT INFORMATION. IT IS THE RESPONSIBILITY OF THE PURCHASER TO OBTAIN ALL NECESSARY PERMITS AND APPROVALS PRIOR TO THE PREPARATION OF THESE PLANS TO AVOID VIOLATIONS. 

PROJECT STATUS:


PRELIMINARY

DATE:	8/18/2023
-------	-----------


FOUNDATION

SCALE:	1/4" = 1'-0"
SHEET:	

2

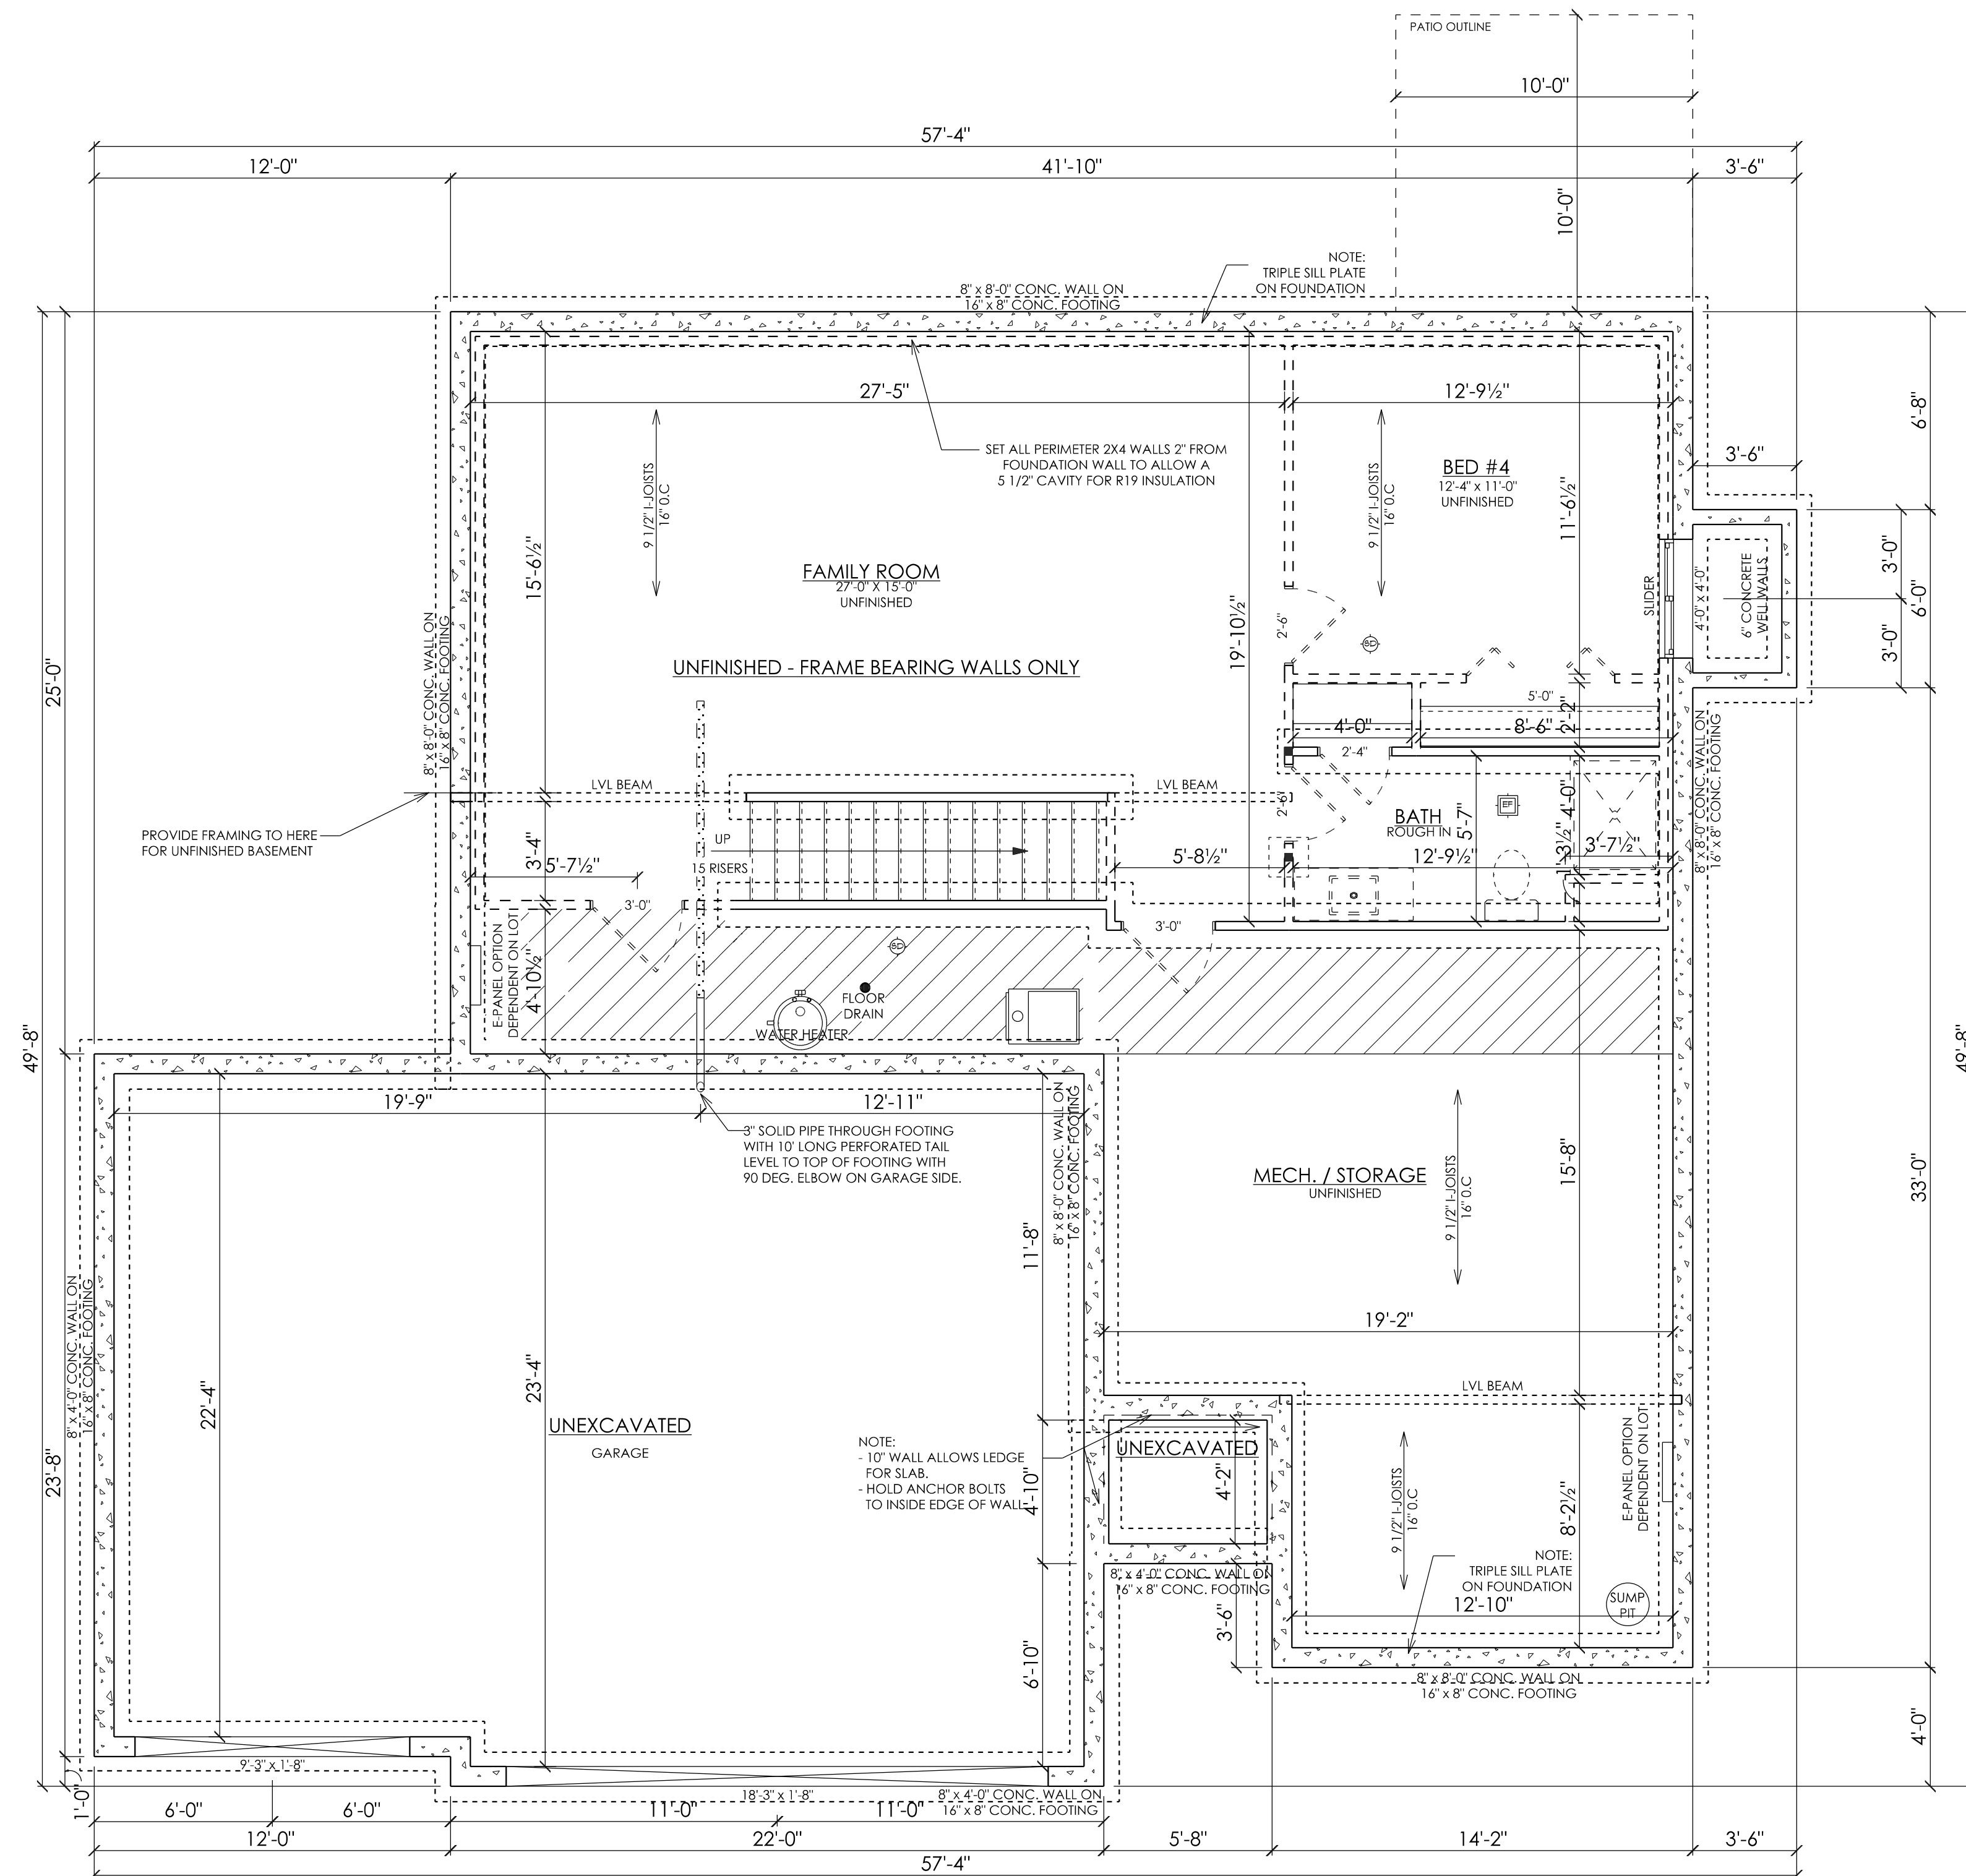

- GENERAL NOTES:
- 9' 1-1/8" WALL HEIGHT (UNLESS NOTED)
 - 2X6 EXTERIOR STUD HOUSE WALLS (6")
 - 2X4 EXTERIOR STUD GARAGE WALLS (4")
 - 2X4 INTERIOR STUD WALLS (3-1/2")

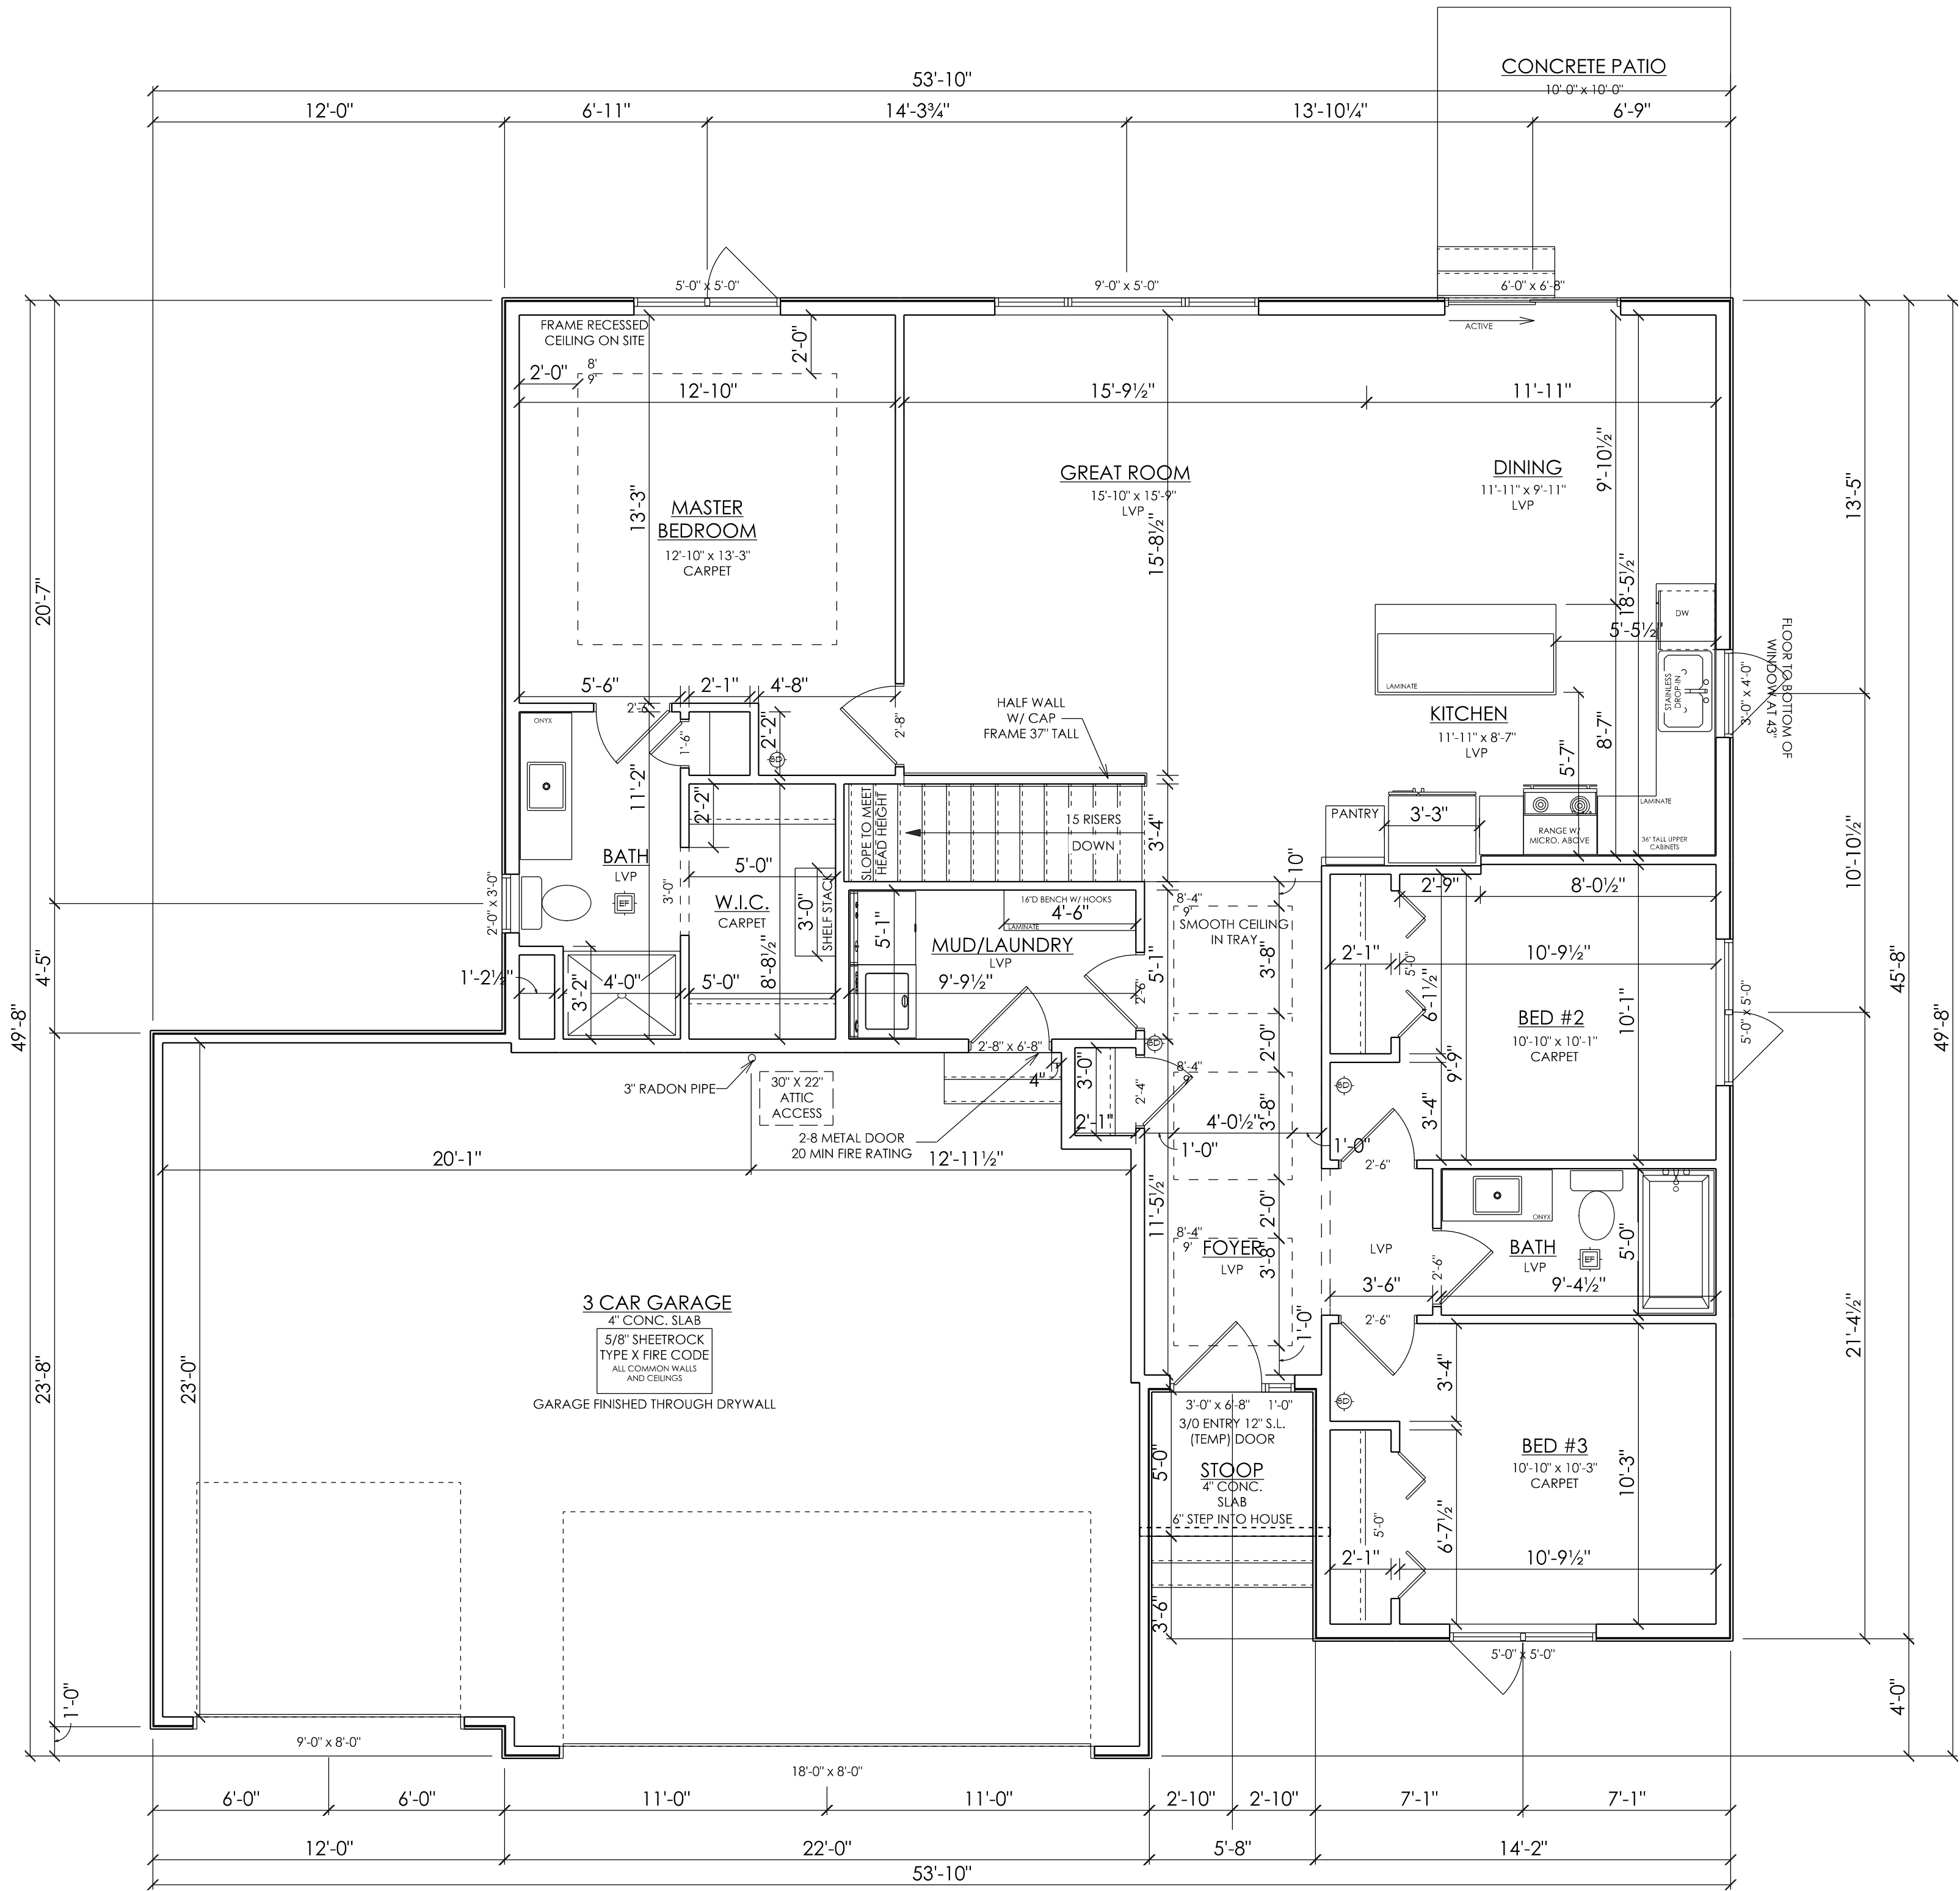


1431 SQ.FT. LIVING AREA
794 SQ.FT. GARAGE AREA

318 S 11th St
Albion NE, 68620
Albion Community Development Agency



PROJECT STATUS:
PRELIMINARY
DATE: 8/18/2023
MAIN FLOOR
SCALE: 1/4" = 1'-0"
SHEET: 3

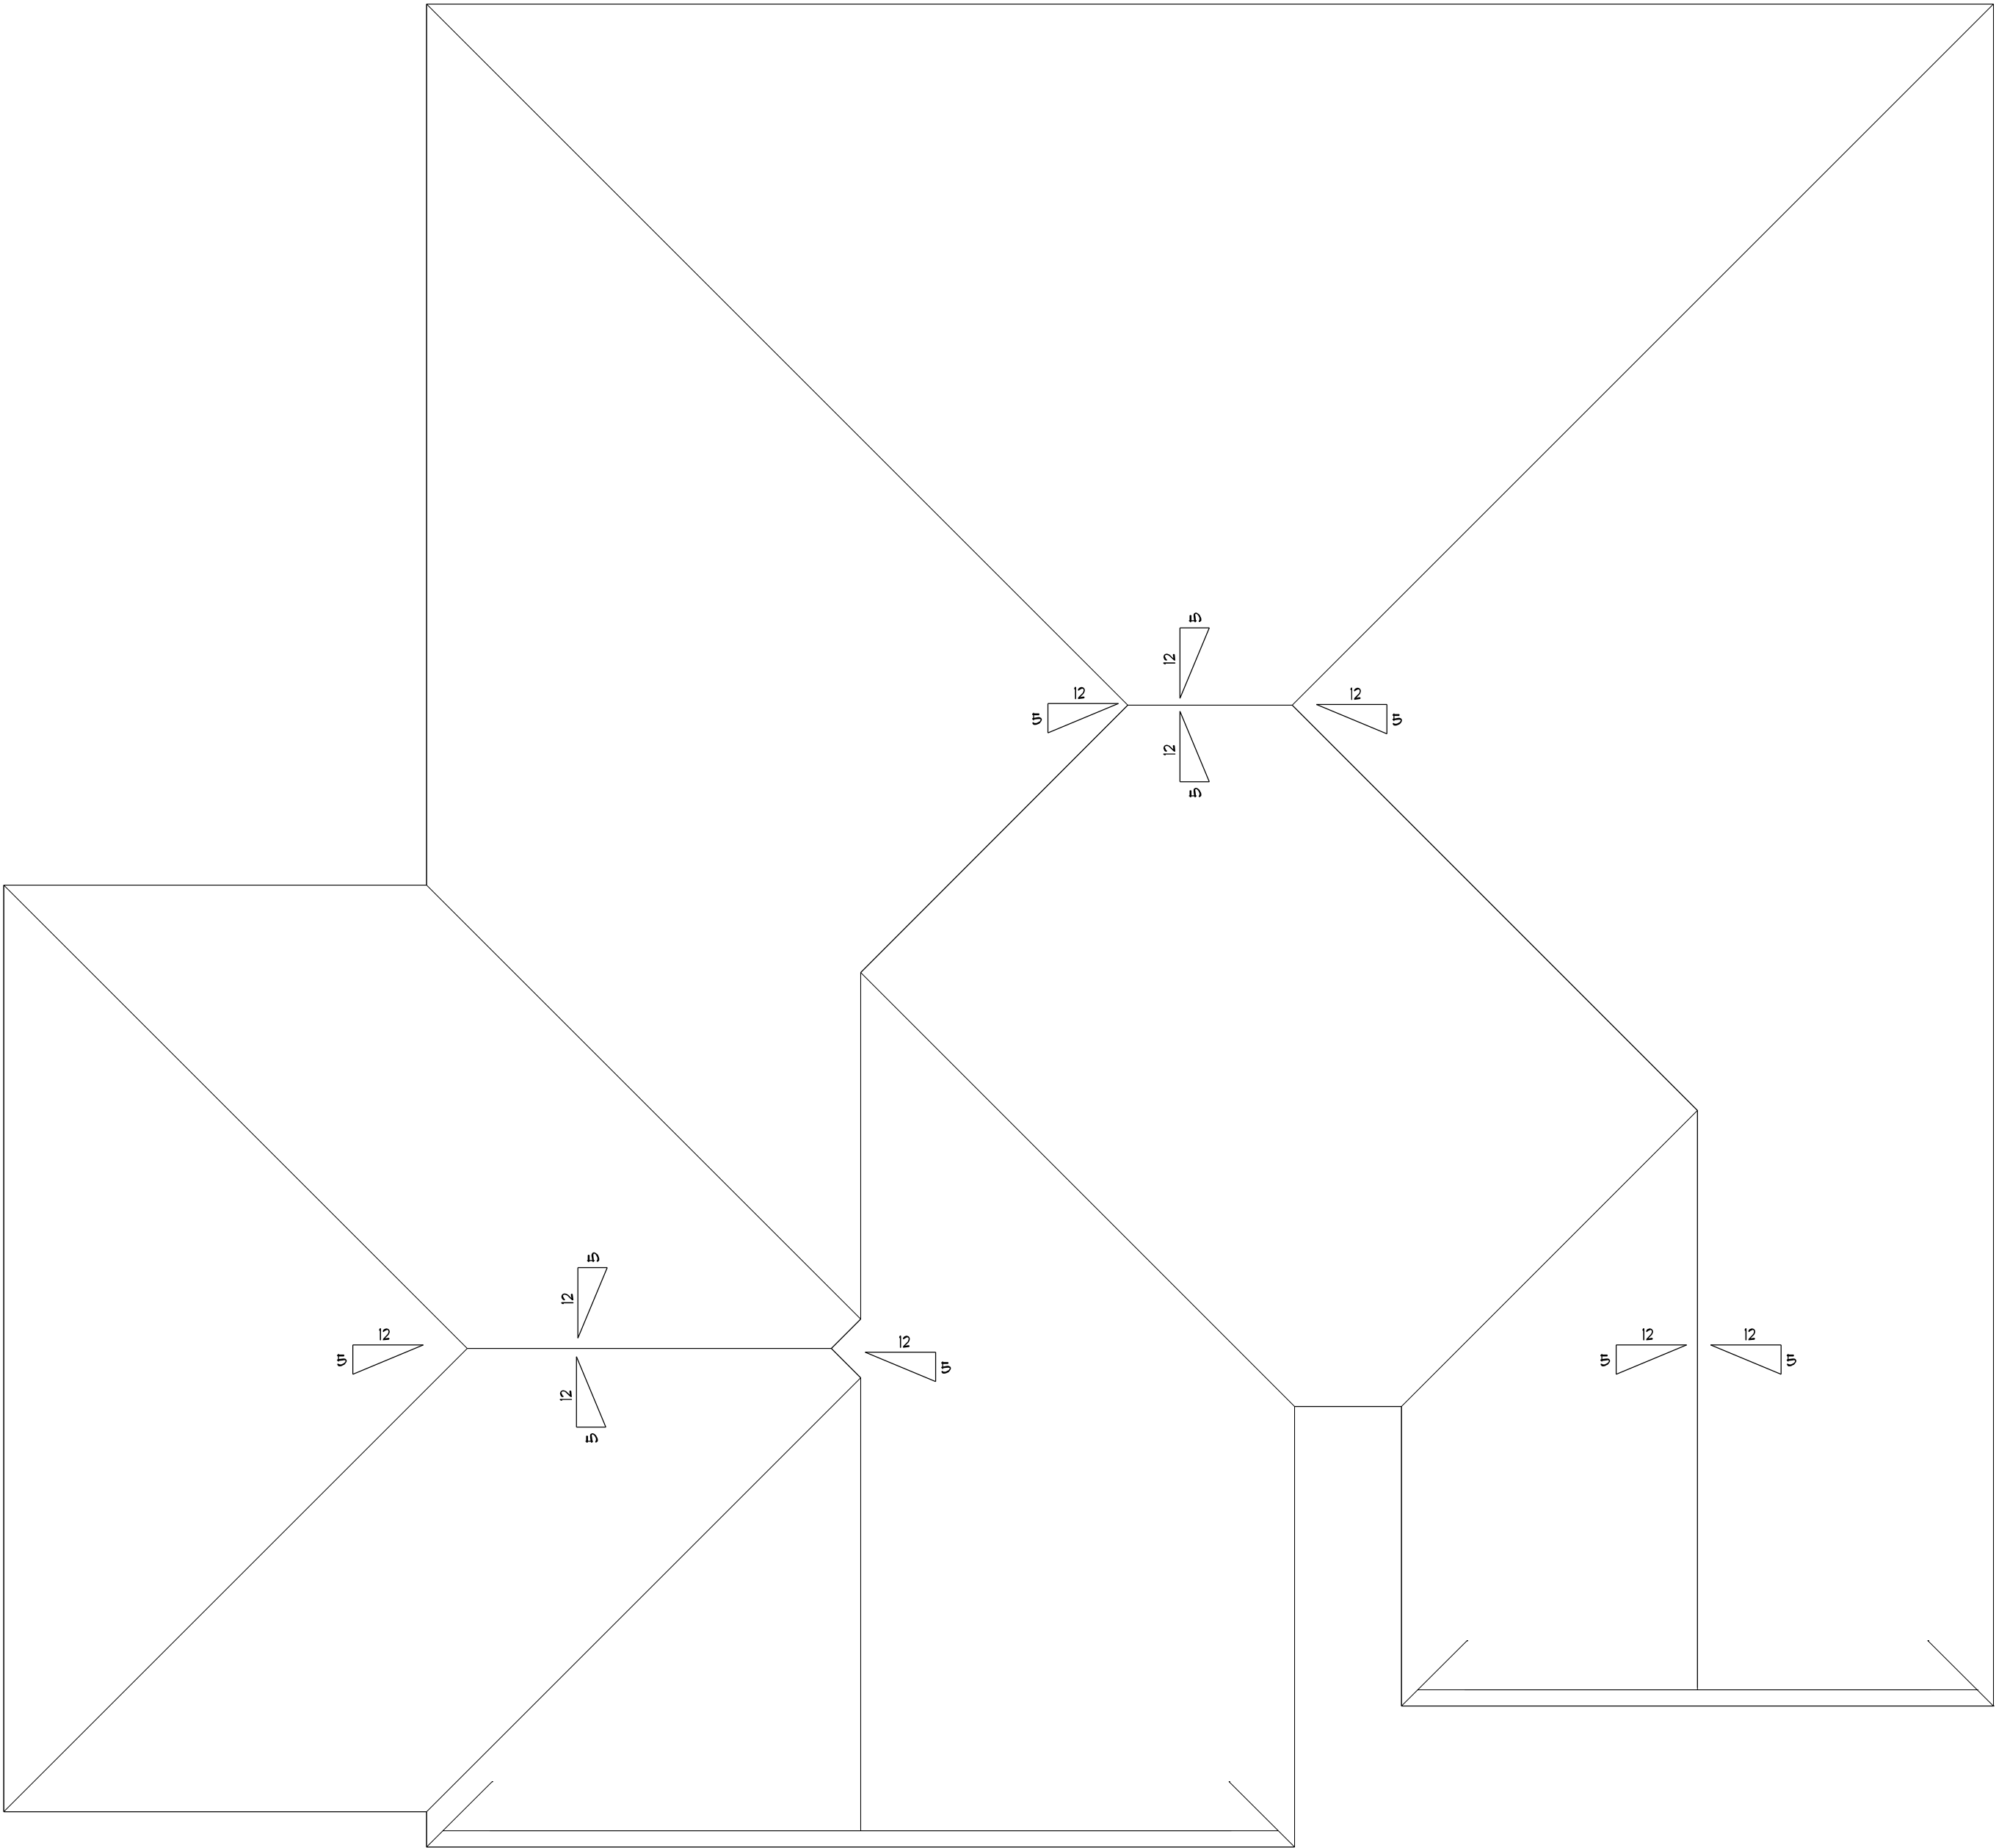



318 S 11th St
Albion NE, 68620
Albion Community Development Agency


PROJECT STATUS:
PRELIMINARY

DATE: 8/18/2023

ROOF

SCALE: 1/4" = 1'-0"

SHEET: 4

