





Know what's below.
Call before you dig.

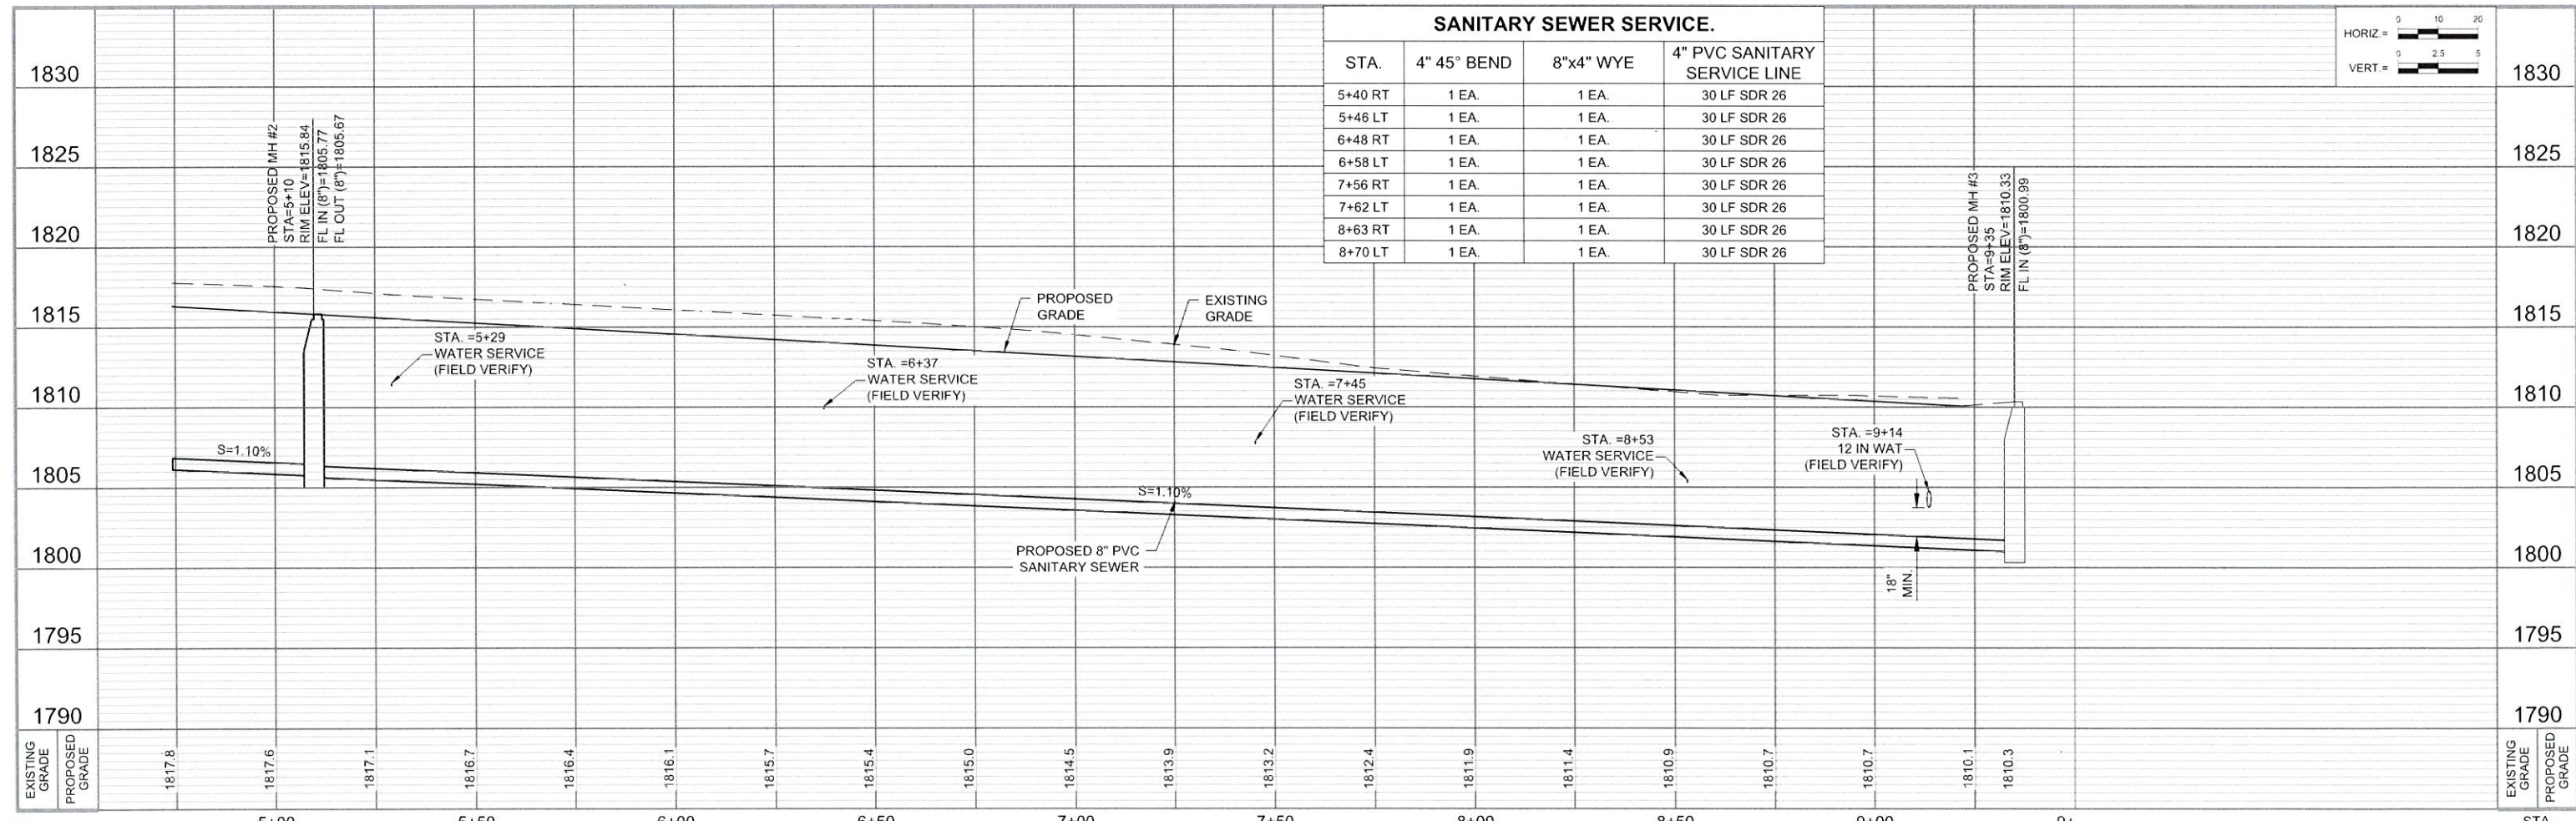

GRAPHIC SCALE
0 10 20 40
UNIT OF MEASURE IS FEET

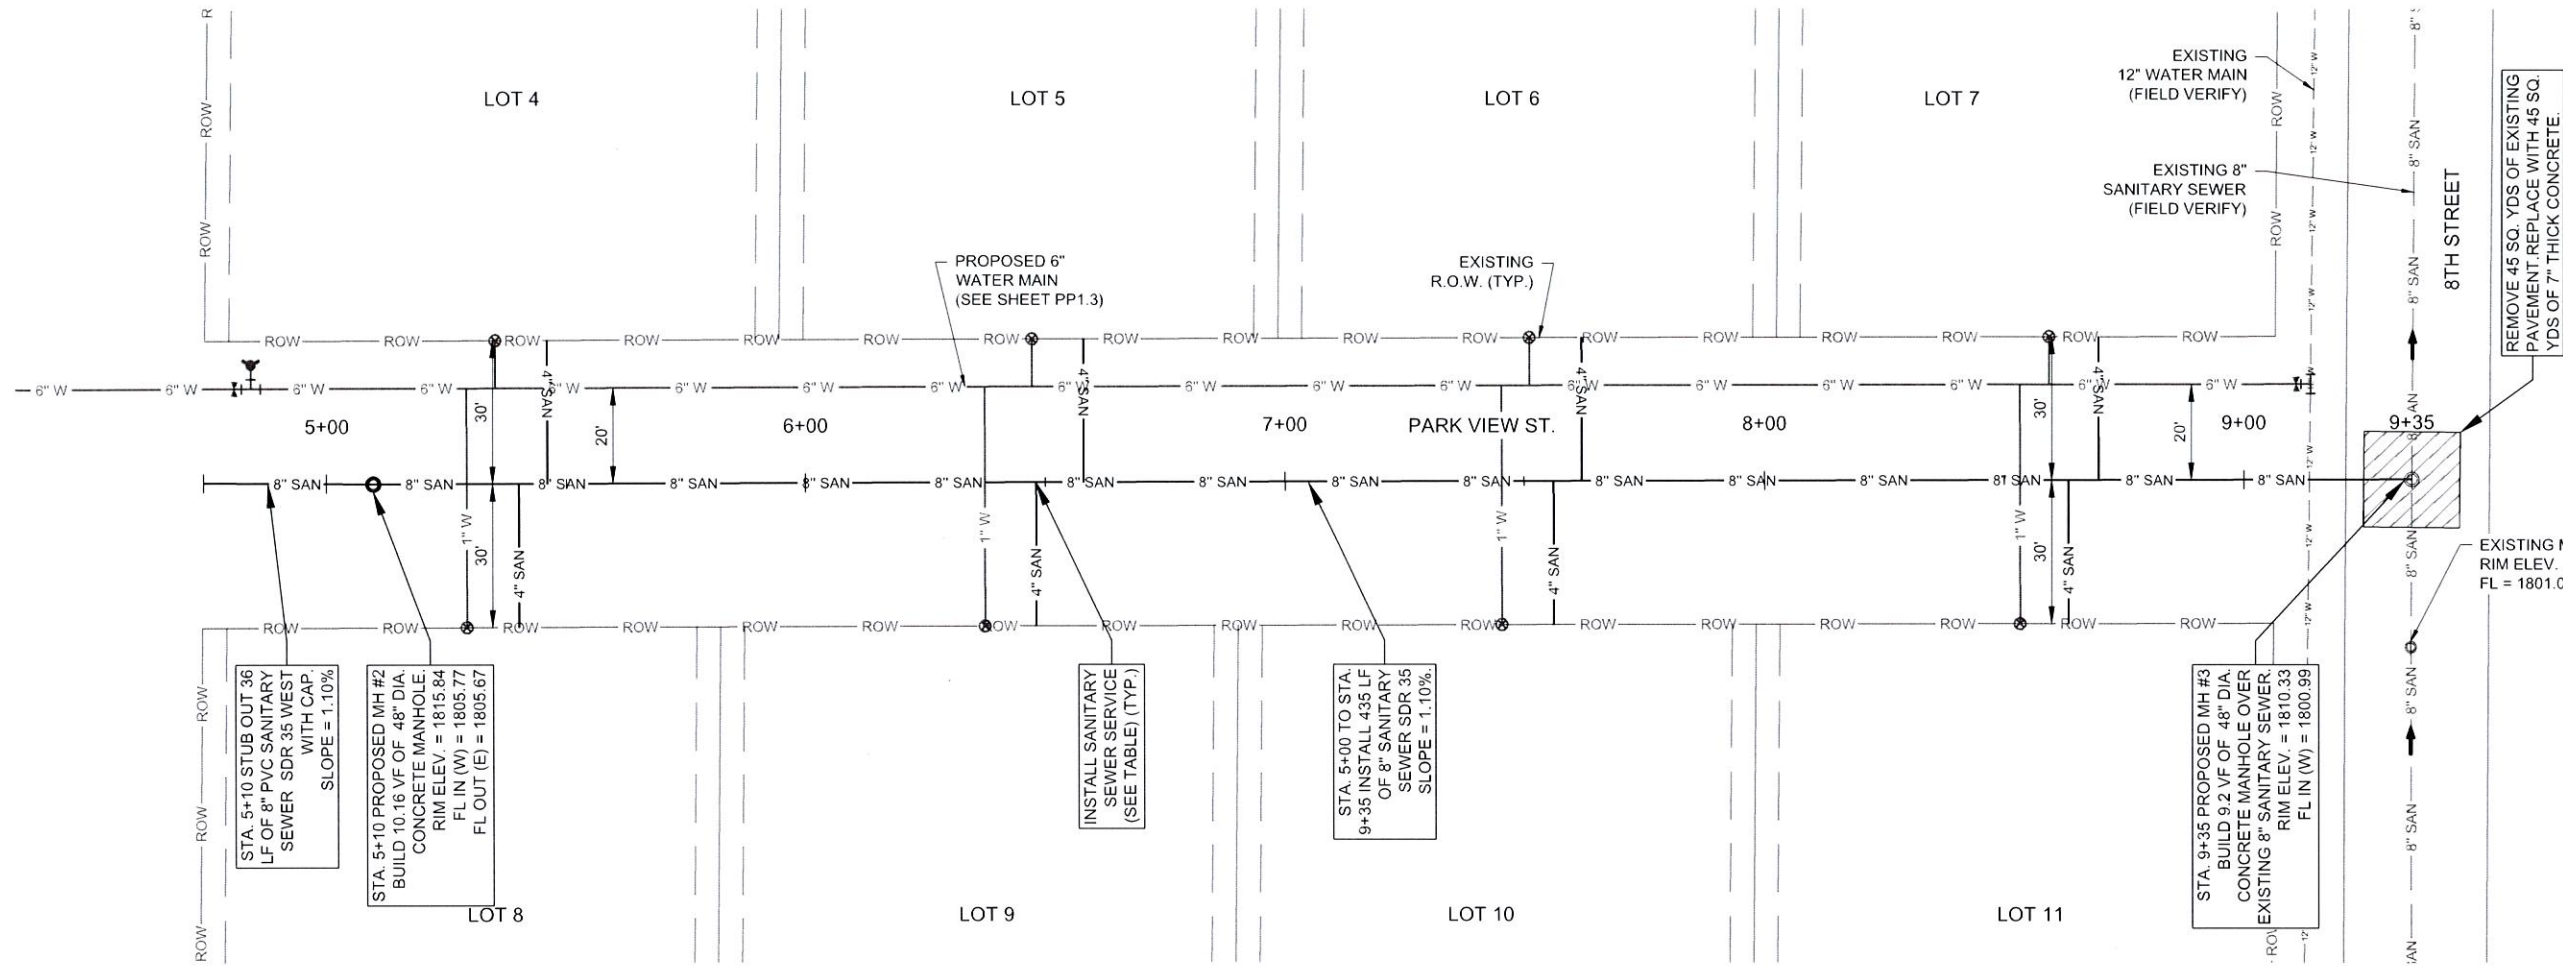

SANITARY SEWER SERVICE.			
STA.	4" 45° BEND	8"x4" WYE	4" PVC SANITARY SERVICE LINE
5+40 RT	1 EA.	1 EA.	30 LF SDR 26
5+46 LT	1 EA.	1 EA.	30 LF SDR 26
6+48 RT	1 EA.	1 EA.	30 LF SDR 26
6+58 LT	1 EA.	1 EA.	30 LF SDR 26
7+56 RT	1 EA.	1 EA.	30 LF SDR 26
7+62 LT	1 EA.	1 EA.	30 LF SDR 26
8+63 RT	1 EA.	1 EA.	30 LF SDR 26
8+70 LT	1 EA.	1 EA.	30 LF SDR 26