
THESE DOCUMENTS ARE NOT TO BE USED IN WHOLE

OR IN PART FOR ANY OTHER PROJECT OR PURPOSE WHATSOEVER, WITHOUT THE PRIOR SPECIFIC WRITTEN AUTHORIZATION OF DESIGN INTELLIGENCE, LLC.

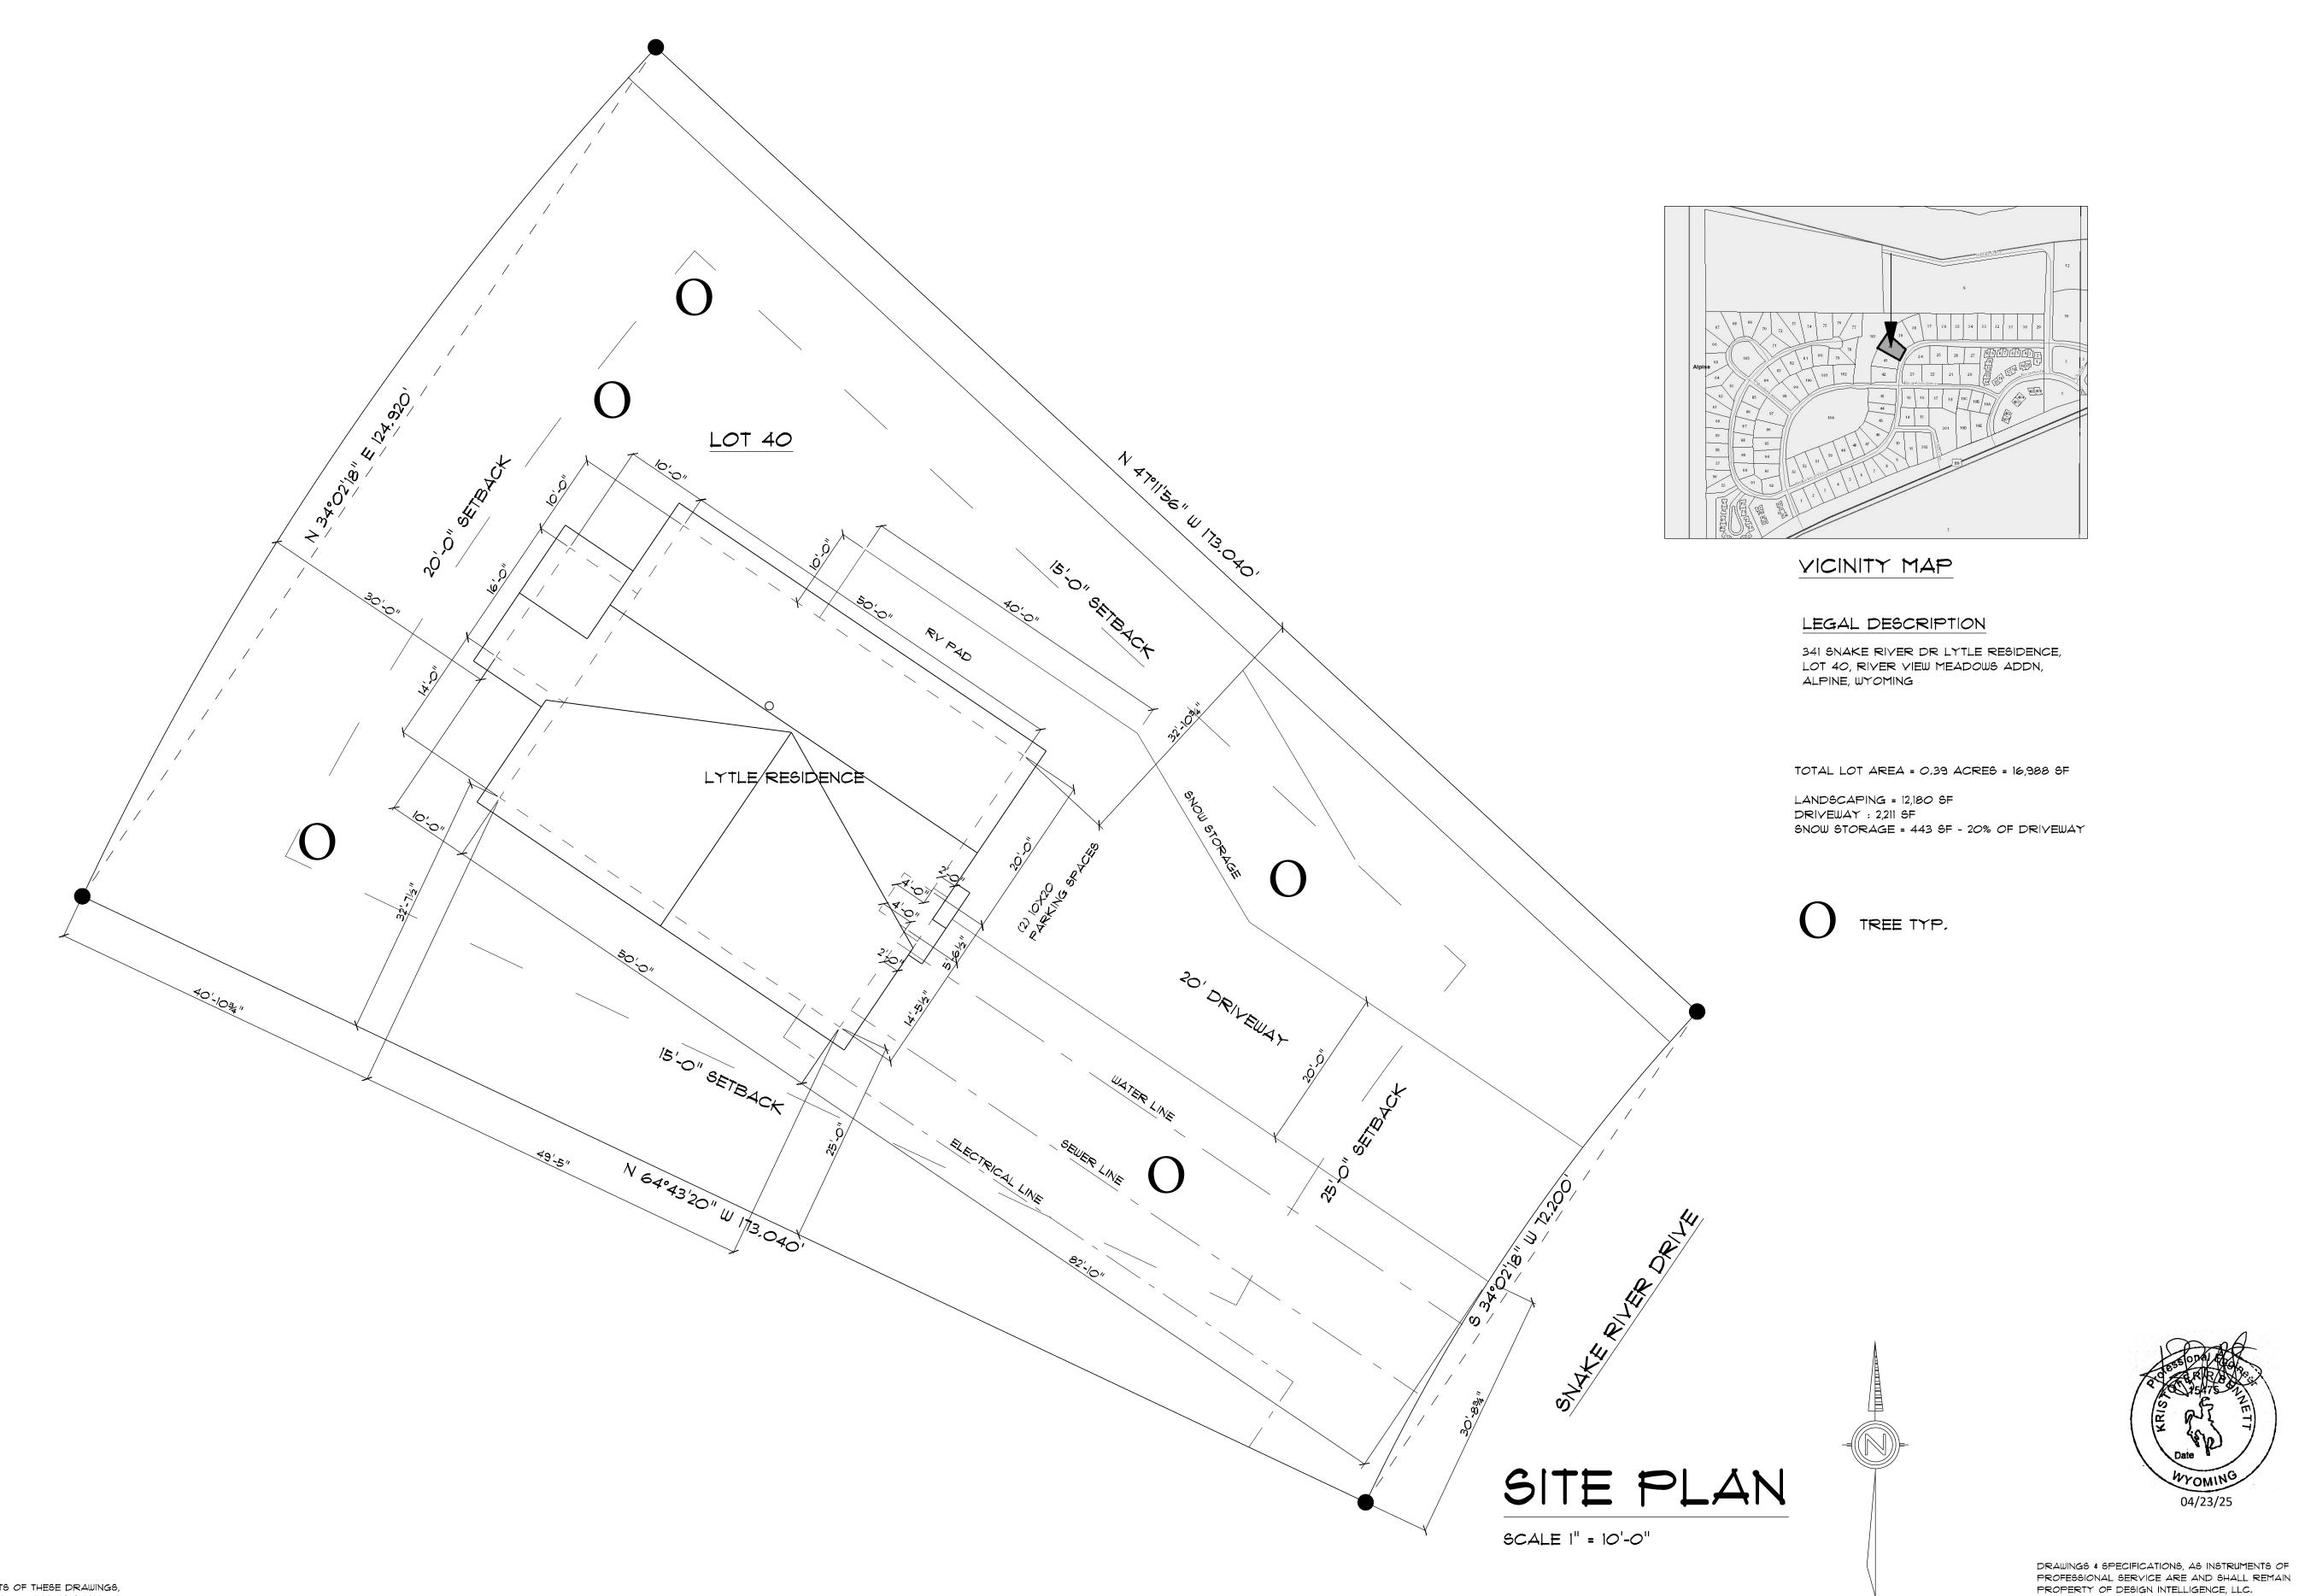

IT IS THE CONTRACTOR'S RESPONSIBILITY TO REVIEW ALL ASPECTS OF THESE DRAWINGS, ARCHITECTURAL AND STRUCTURAL, PRIOR TO CONSTRUCTION. ANY CONFLICTS SHALL BE REPORTED TO THE ENGINEER FOR CORRECTION, CHANGES MAY BE PROPOSED BY THE CONTRACTOR IF HE FEELS THE CHANGE IS IN THE BEST INTEREST OF THE OWNER, CHANGES SHALL BE FORWARDED TO THE ENGINEER IN WRITING FOR APPROVAL PRIOR TO CONSTRUCTION,