

SHEET INDEX

SHEET INDEX-STRUCTURAL

SHEET INDEX-ARCHITECTURAL

SHEET INDEX-INTERIORS

INTERIOR DETAILS

SHEET INDEX PLUMBING

P30: **FIRST FLOOR - PLUMBING MEDICAL GAS**

SHEET INDEX-HVACHVAC CONTROLSSHEET NO. 02-ELECTRICALNEW PANEL SCHEDULES

License #: C-3701

License #: 16179

License #: 8953

License #: 14207

ERDMAN COMPANIES

Document Release

TITLE SHEET


No.	Description	Date
1	10/20/24	10/20/24
2	10/20/24	10/20/24
Star Valley
FIRST FLOOR
PLAN

Drawn By: CM, TJS/AM

A111
JOB # 658421

FLOOR PLAN GENERAL NOTES


1. PROVIDE & COORDINATE ALL NEW AND EXISTING UTILITIES AND EQUIPMENT TO BE INSTALLED IN ACCORDANCE WITH THE CITY OF ALPINE, WY. SPECIFICATIONS AND STANDARDS.
2. EXISTING UTILITIES AND EQUIPMENT TO BE REMOVED OR MODIFIED SHALL BE INDICATED BY DASHED LINES.
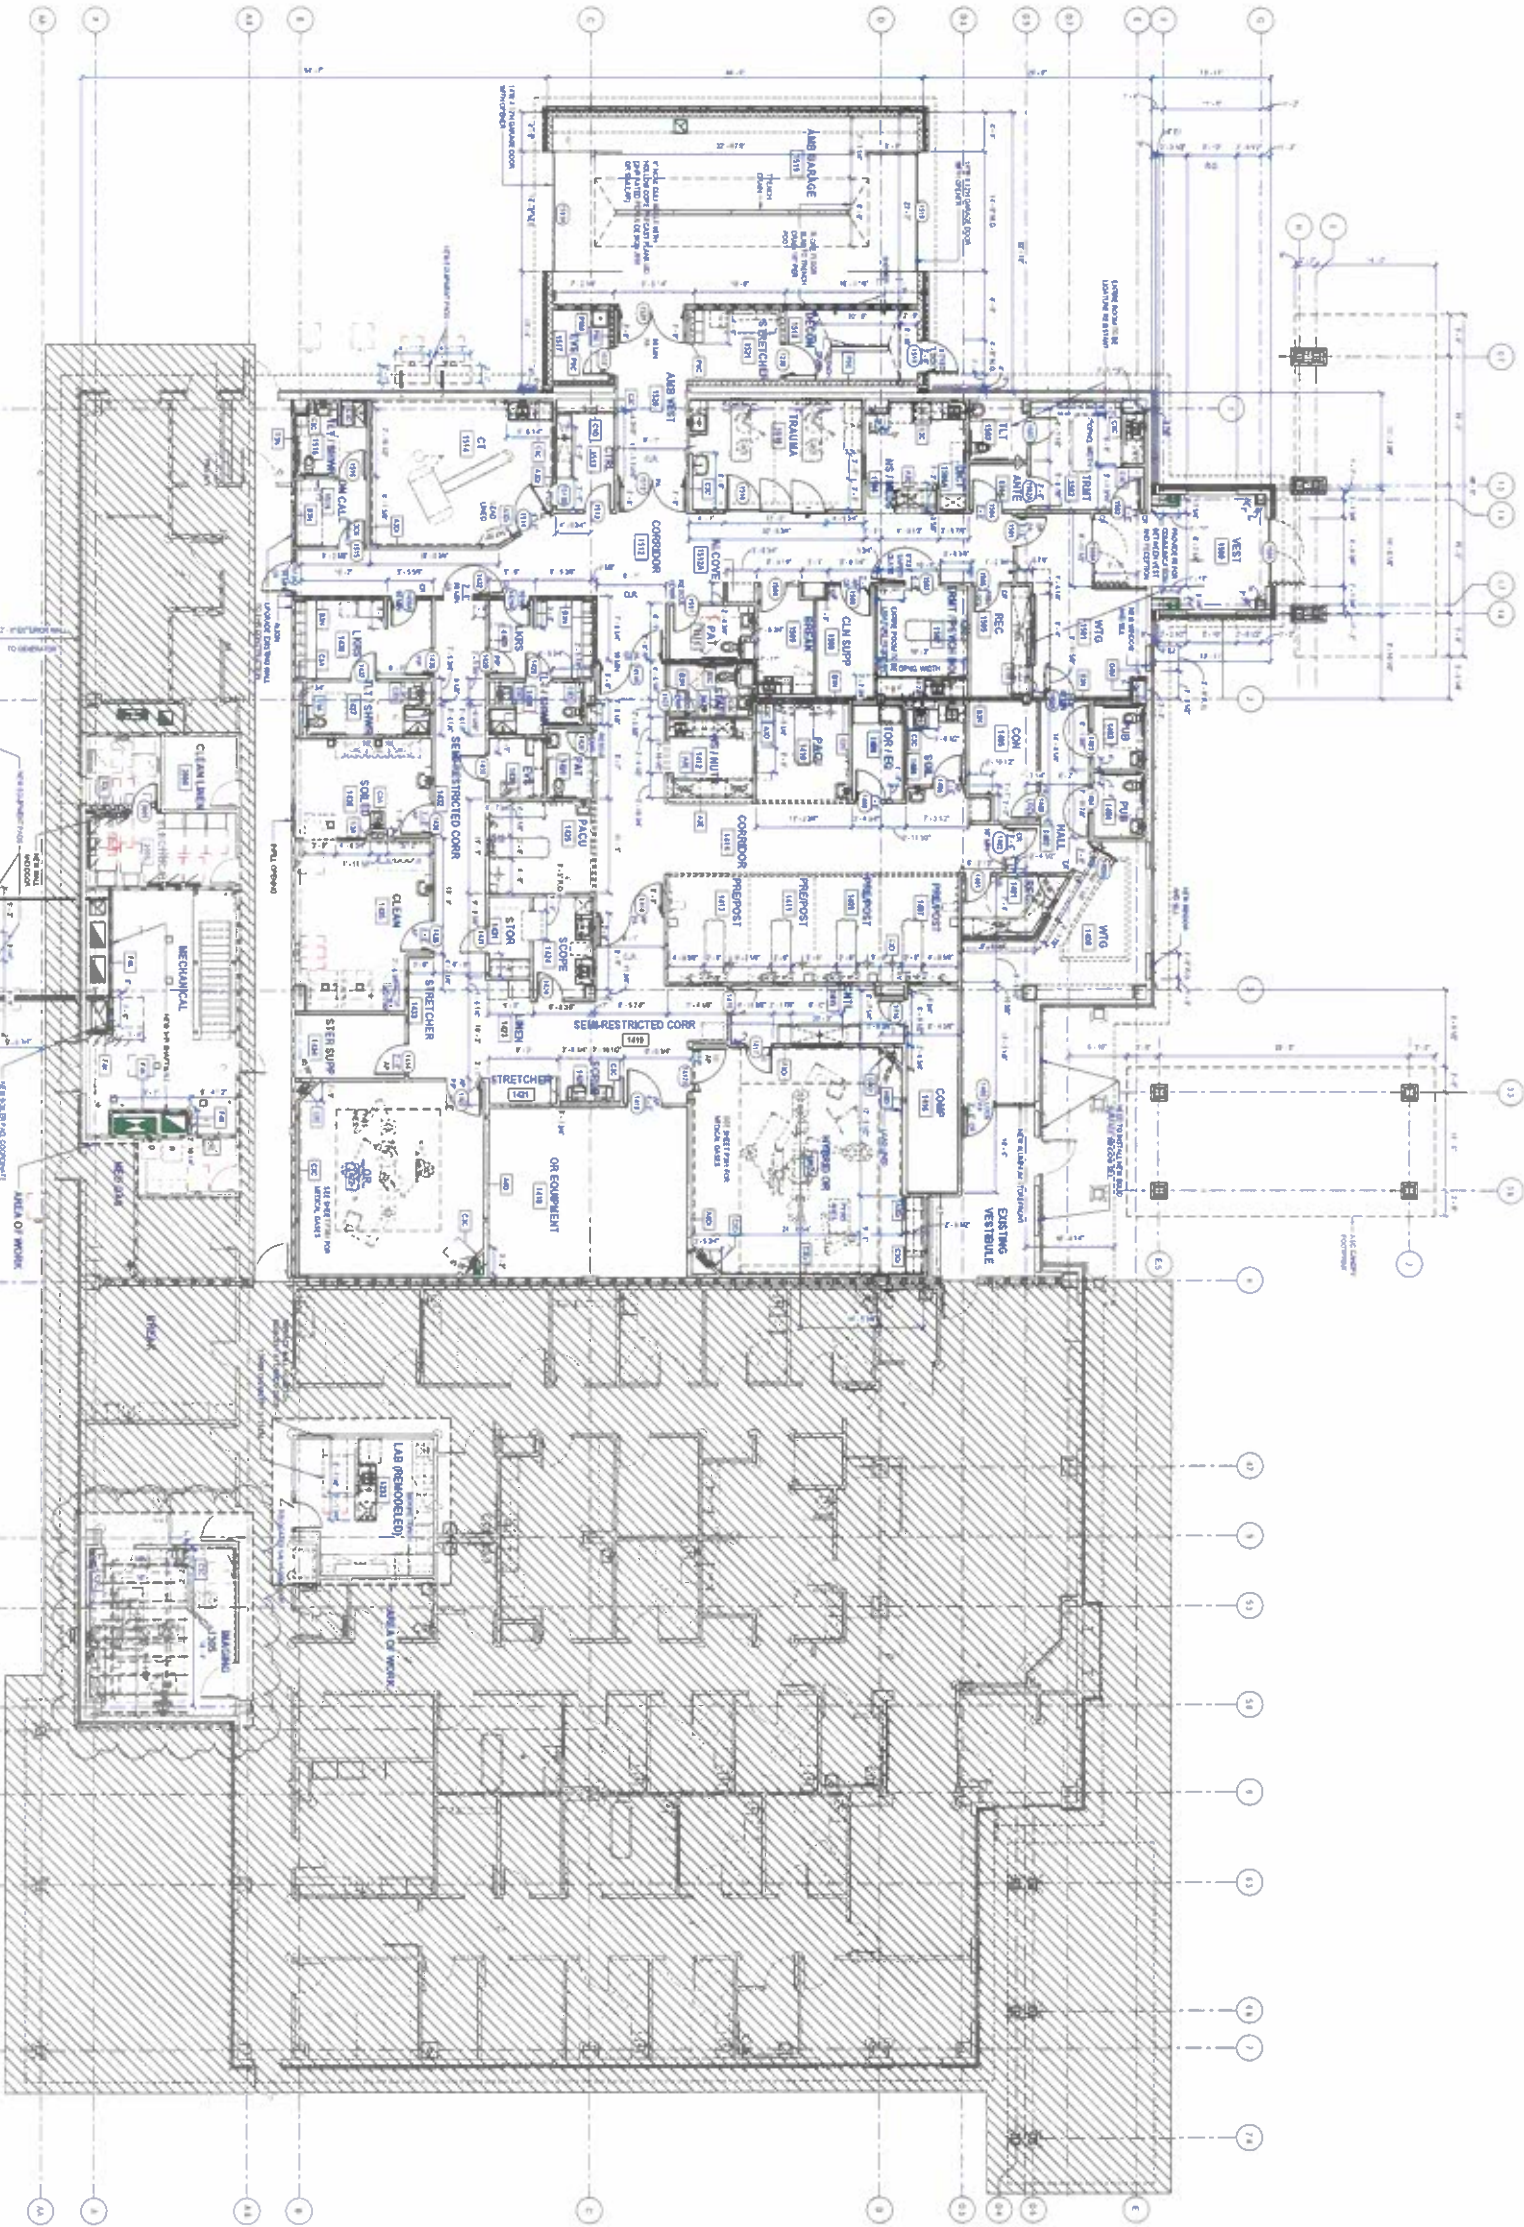

FIRST FLOOR OVERALL PLAN

SCALE: 1/8" = 1'-0"



Project No. 2024-065
Reviewed and Accepted




FIRST FLOOR REFLECTED CEILING PLAN

Coordinate location of sprinkler heads with overhead supports to ensure no obstructions to sprinkler discharge.

No.	Issue	Description	Date
1	0625	06/25/2021	

Document Release




Star Valley Health
FRAMING AT
IMAGING

Drawn by: CH. HOFFMAN

S541


JOB # 659421

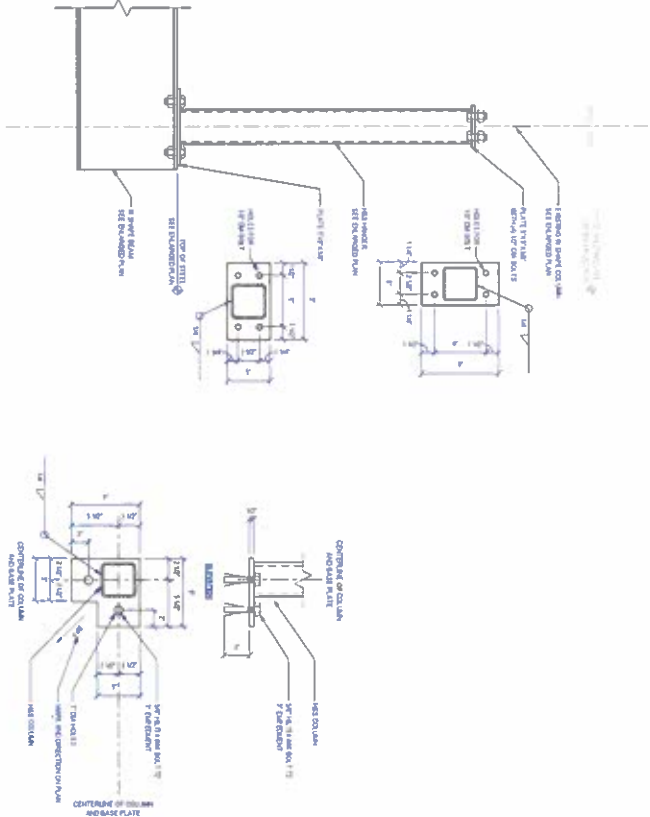

SECTION AT HANGER
SCALE: 1/2" = 1'-0"

CB4 COLUMN BASE PLATE - HSS COLUMNS AT CORNER
SCALE: 1/2" = 1'-0"


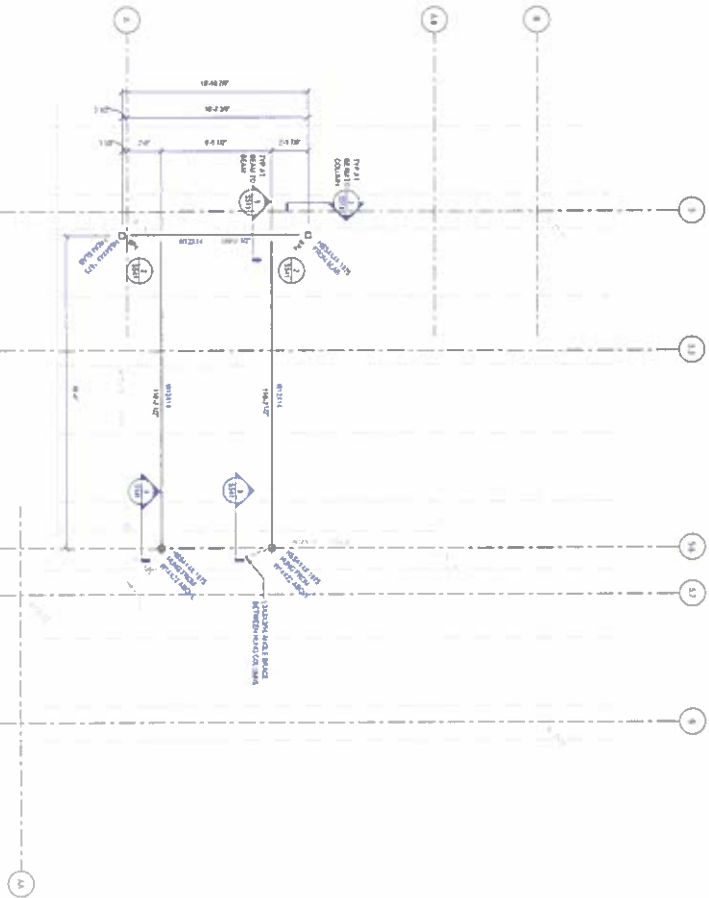

ENLARGED FRAMING PLAN
SCALE: 1/2" = 1'-0"

Project No. 2024-085
Reviewed and Accepted
By: [Signature]
Date: 09/12/24
Wyoming Department of Health
Building, Planning & Construction Branch

[illegible][illegible]

ERDMAN

**Star Valley Health -
Alpine Clinic ED
and Hybrid OR**


ALPINE, WY

**Architectural Services Provided By:
ERDMAN COMPANY**
Architect of Record
Daniel Dalk
License #: C-53701

**Engineering Services Provided By:
ERDMAN COMPANY**
Professional Engineer
Structure
Andrew S. Hoffman
License #: 16179

**Mechanical
Michael S. Melsner
License #: 6953**

**Professional Engineer
Turnbull
Eric Halvasek
License #: 18748**

**Professional Engineer
Electrical
Randy D. Wilde
License #: 14207**

**Contract Services Provided By:
ERDMAN COMPANY**

Consultant Services Provided By:

TURN-KEY MEDICAL, INC.

CARESTREAM DR-FIT CM TUBE RADIOGRAPHIC ROOM

STAR VALLEY ALPINE CLINIC ALPINE, WYOMING

TURN-KEY MEDICAL, INC.
365 S.W. 5TH AVE.
MERIDIAN, IDAHO 83642

REV. AUTHORED BY	DATE	DOCUMENT NUMBER	REV.
REV. DRAFTED BY	DATE		0.1
REV. RELEASE DATE		SIZE: B ARCH	

THIS DOCUMENT CONTAINS PROPRIETARY DATA OF TURN-KEY MEDICAL, INC. AND SHALL NOT BE USED FOR PURPOSES OTHER THAN THOSE AGREED UPON BETWEEN TURN-KEY MEDICAL AND ITS CUSTOMER. THIS DRAWING IS NOT TO BE USED FOR CONSTRUCTION PURPOSES.


STAR VALLEY ALPINE CLINIC
DR-FIT CM X-RAY ROOM PLAN
ALPINE, WYOMING

THESE DRAWINGS ARE FOR
REVIEWING PURPOSES ONLY

DATE	8/19/2024
SCALE	3/8"=1'-0"
DRAWN BY	SKD
PURCHASE ORDER	

PROJECT NO.
FINAL

SHEET NO.
COVER

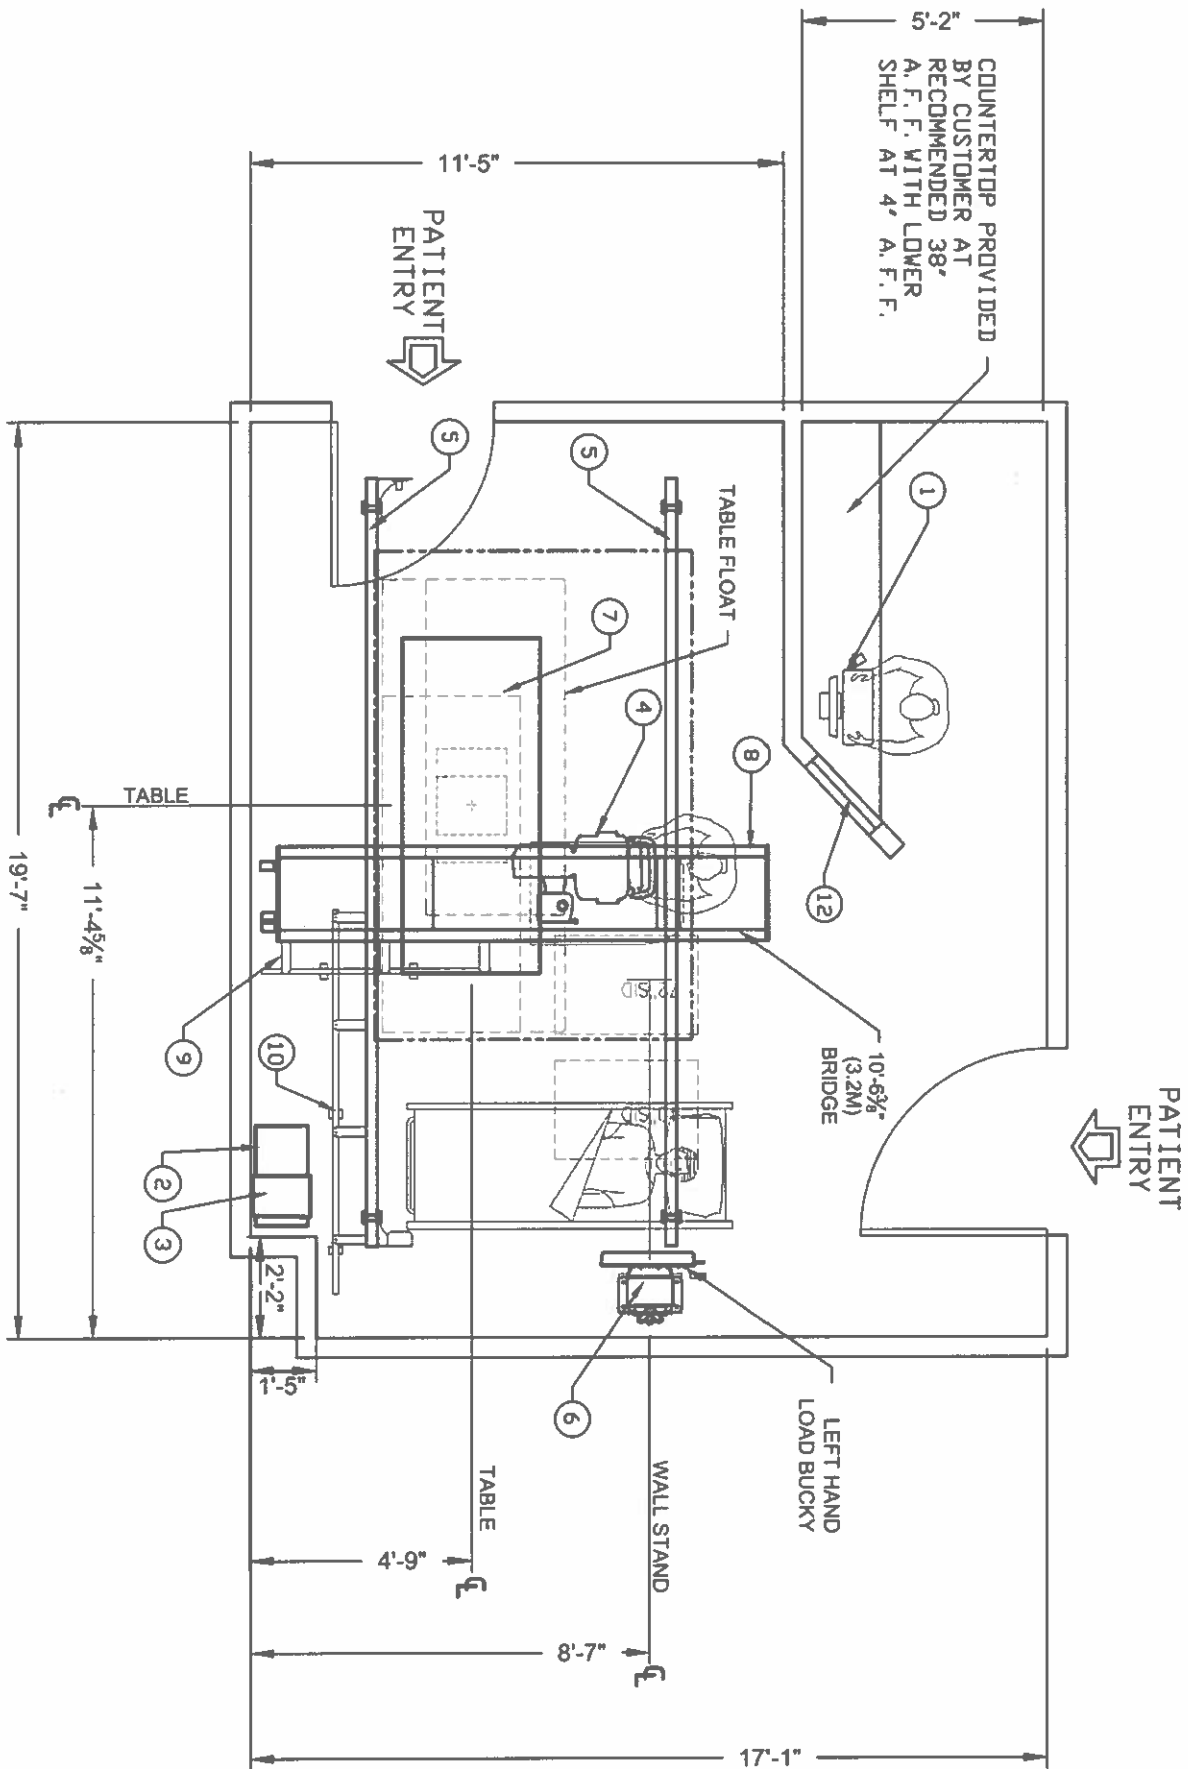

NOTES:
72" SID TO FLOOR IS OBTAINABLE

EQUIPMENT PLAN

EQUIPMENT LEGEND						
ITEM	SUPPLIED/INSTALLED BY	BTU/hr	wt	W	L	H
1	CARESTREAM HEALTH	lb	lb	in	in	in
2	COMPUTER- HP ENGAGE FLEX PRO WITH HP E230T DISPLAY	--	14.2	13.3	15.1	4
3	CARESTREAM GENERATOR	1000	174	13.5	25.6	24.1
4	PDU- POWER DISTRIBUTION UNIT	--	--	10.4	25.8	5.75
5	OTC TUBE/COLLIMATOR ASSY	--	--	--	--	--
6	4M LONGITUDINAL RAIL	--	65		157	
7	WALL STAND MANUAL NON-TILT	--	415	--	--	89
8	QT-750 ELEVATING TABLE	--	500	86	35.8	32.5
9	OTC BRIDGE	--	661	24	126.3	3.63
10	BRIDGE CABLE RAIL	--	--	--	59	--
11	LONGITUDINAL CABLE RAIL	--	--	--	98.5	--
12	DR LI ROLLING STAND	--	178	47	30	75

NOTE: TOTAL OTC WEIGHT WITH RAILS IS 992 lbs

ITEM	SUPPLIED/INSTALLED BY CUSTOMER OR CONTRACTOR
12	WINDOW - GLASS, LEAD LINED
COMPASS OTC SYS. OPERATING ENVIRONMENT REQUIREMENTS	
AMBIENT TEMPERATURE: +10°C TO +40°C	
ATMOSPHERIC PRESSURE: 700 hPa to 1060 hpa	
CEILING HEIGHT RANGE: 8'-10" TO 10'-0"	
THIS CEILING HEIGHT RANGE PROVIDES FULL FUNCTIONALITY OF THE CARESTREAM SYSTEM. ANY DEVIATION MUST BE DISCUSSED WITH THE CARESTREAM PROJECT MANAGER.	
EXISTING CEILING HEIGHT: X'-X" (X.Xm)	

TURN-KEY MEDICAL, INC.			
1455 W. 5TH AVE. MERIDIAN, IDAHO 83642			
REV. AUTHORED BY	DATE	DOCUMENT NUMBER	REV
REV. DRAFTED BY	DATE		0.1
REV. RELEASE DATE		SIZE	B ARCH


THIS DOCUMENT CONTAINS PROPRIETARY DATA OF TURN-KEY MEDICAL, INC. AND SHALL NOT BE USED FOR PURPOSES OTHER THAN THOSE AGREED UPON BETWEEN TURN-KEY MEDICAL AND ITS CUSTOMER. THIS DRAWING IS NOT TO BE USED FOR CONSTRUCTION PURPOSES.

STAR VALLEY ALPINE CLINIC	
DR-FIT CM X-RAY ROOM PLAN	
ALPINE, WYOMING	
THESE DRAWINGS ARE FOR REVIEWING PURPOSES ONLY	

DATE	8/19/2024
SCALE	3/8"=1'-0"
DRAWN BY:	SKD
PURCHASE ORDER:	

SHEET NO.

A1

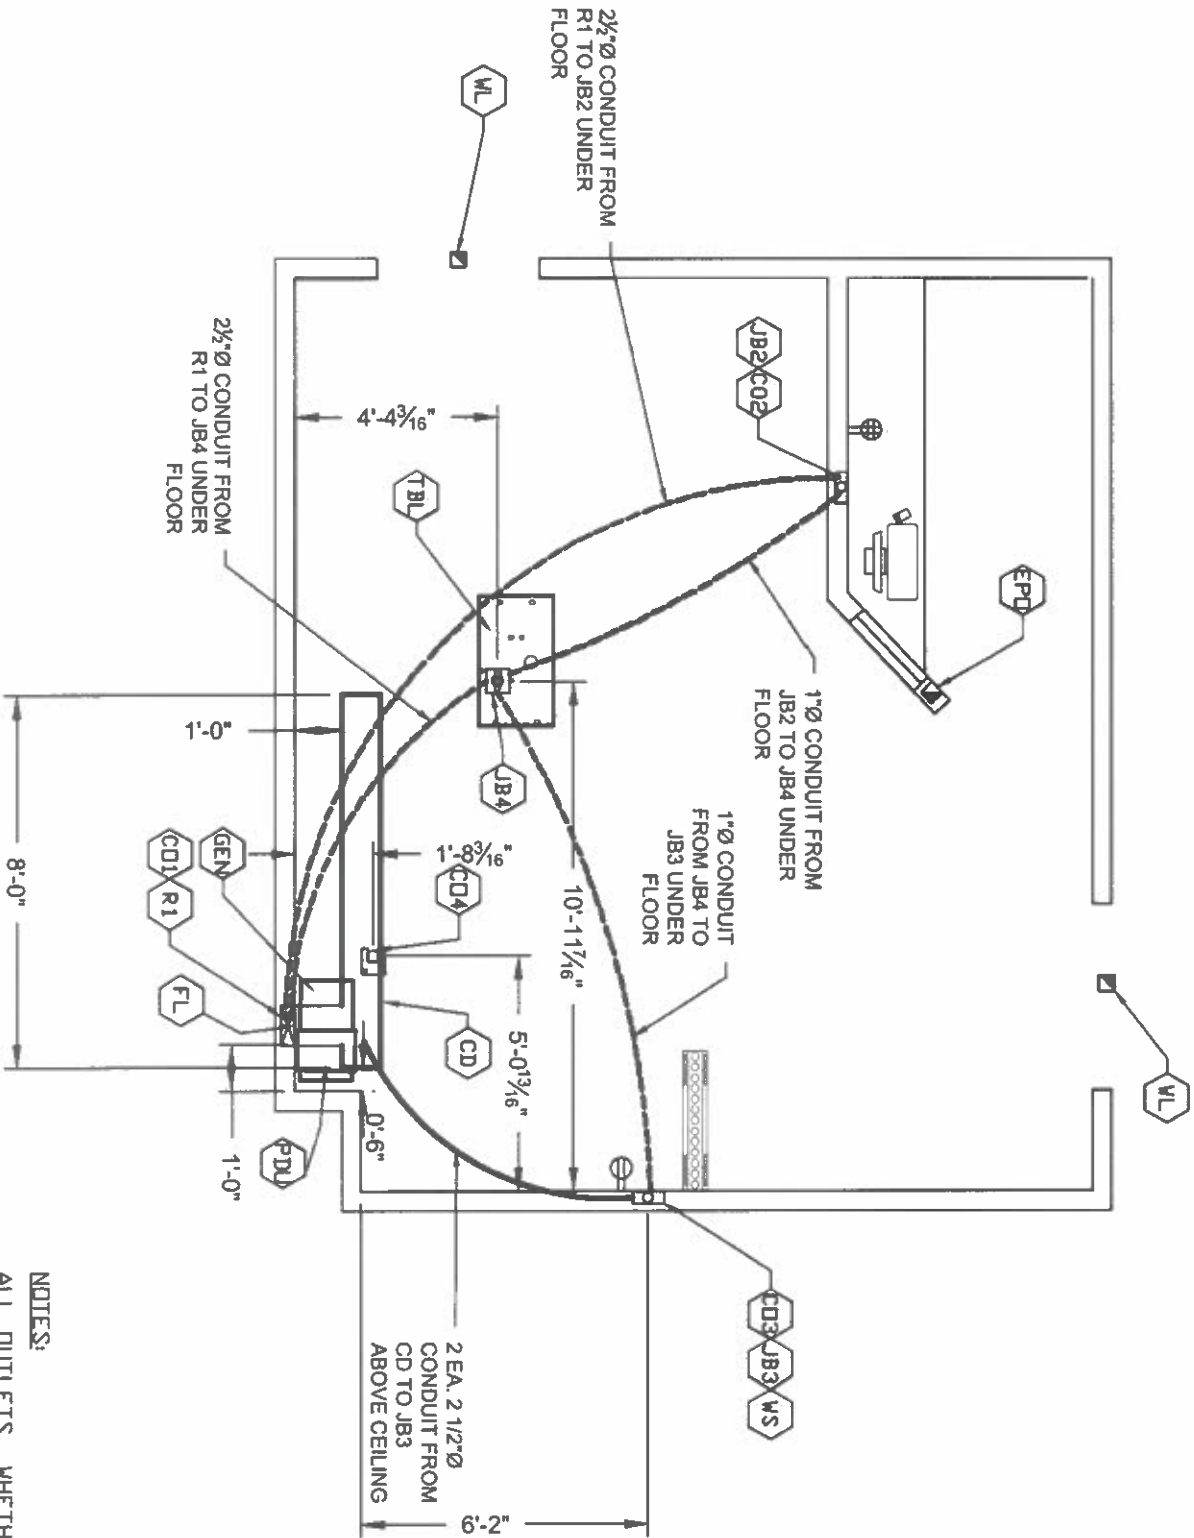

ELECTRICAL PLAN
ELECTRICAL INSTALLED BY CUSTOMER

NOTES:
ALL OUTLETS, WHETHER DUPLEX OR QUAD, SHOWN ON CARESTREAM SITE SPECIFIC DRAWINGS, ARE EXCLUSIVELY FOR CARESTREAM EQUIPMENT. ANY CUSTOMER REQUIRED OUTLETS MUST BE APPROVED SEPARATELY.

ELECTRICAL LEGEND	
ITEMS NOT SUPPLIED/INSTALLED BY CARESTREAM	
SYM.	SUPPLIED/INSTALLED BY CUSTOMER/CONTRACTOR
(R1)	RISER- 10"x3 1/2" FLUSH MOUNTED WITH REMOVABLE COVERS FROM CD TO FINISHED FLOOR. PROVIDE DIVIDERS PER LOCAL CODE
(CD1)	CUT OUT- 3"Ø WITH GROMMET IN COVER PLATE OF R1. 18" A.F.F.
(CD)	CEILING DUCT- 10"x3 1/2" ABOVE FINISHED CEILING, WITH REMOVABLE COVERS FACING UP. DIVIDERS PER LOCAL CODE
(JB2)	JUNCTION BOX- 8"x8" FLUSH MOUNTED IN CONTROL ROOM WALL, BOTTOM AT 14" A.F.F.
(CD2)	CUT OUT- 2"Ø WITH GROMMET ON FACE PLATE OF JB2
(WS)	WALL STAND CABLE ENTRY
(JB3)	JUNCTION BOX- 6"x6" FLUSH MOUNTED, BOTTOM AT 36" A.F.F.
(CD3)	CUT OUT- 2"Ø WITH GROMMET ON FACE PLATE OF JB3
(CD4)	CUT OUT- 3"Ø WITH GROMMET ON BOTTOM OF CD FOR OTC HOSE BRACKET
(TBL)	CARESTREAM TABLE BASE SHOWN FOR REFERENCE
(JB4)	JUNCTION BOX- 6"x6" FLUSH MOUNTED IN FLOOR UNDER TABLE
(GEN)	GENERATOR- SEE POWER SPECIFICATIONS ON SHEET E2
(FL)	CUSTOMER PROVIDED 1 1/2"Ø SEAL-TIGHT, INCLUDE FITTINGS FOR MAIN POWER TO CARESTREAM GENERATOR. WIP LENGTH PER LOCAL CODE. INSTALLED BY CUSTOMER ELECTRICIAN. SEE SHEET E2 FOR ELECTRICAL POWER REQUIREMENTS.
(PDU)	POWER DISTRIBUTION UNIT
(WL)	WARNING LIGHT- OPTIONAL "X-RAY IN USE" LIGHT PER CODE. CUSTOMER TO PROVIDE FIXTURE AND 24V POWER / CONTACTS TO CSH GENERATOR. SEE SHEET E2 SCHEMATIC DIAGRAM.
(EPD)	EMERGENCY POWER OFF- OPTIONAL SWITCH TO CUSTOMER SHUNT BREAKER IN MAIN DISCONNECT. EXACT LOCATION PER LOCAL CODE OR BY CUSTOMER
⊕	120 VAC QUAD OUTLET, 14" A.F.F.
⊖	120 VAC DUPLEX OUTLET, 14" A.F.F.
△	NETWORK DROP, 14" A.F.F.
NOTE: ALL ELECTRICAL DUCTS AND CONNECTIONS MUST CONFORM TO THE N.E.C. CODES, IN ADDITION TO STATE AND LOCAL REGULATIONS FOR THE COUNTRY OR LOCALITY IN WHICH THE EQUIPMENT IS INSTALLED. SITE IS RESPONSIBLE TO DETERMINE ELECTRICAL DESIGN INCLUDING NUMBER OF DIVIDERS IN CABLE TROUGH PER CODE	

TURN-KEY MEDICAL, INC. 365 S.W. 5TH AVE. MERIDIAN, IDAHO 83642			
REV. AUTHORED BY	DATE	DOCUMENT NUMBER	REV.
REV. DRAFTED BY	DATE		0.1
REV. RELEASE DATE		SIZE	B ARCH

THIS DOCUMENT CONTAINS PROPRIETARY DATA OF TURN-KEY MEDICAL, INC. AND SHALL NOT BE USED FOR PURPOSES OTHER THAN THOSE AGREED UPON BETWEEN TURN-KEY MEDICAL AND ITS CUSTOMER. THIS DRAWING IS NOT TO BE USED FOR CONSTRUCTION PURPOSES.


STAR VALLEY ALPINE CLINIC
DR-FIT CM X-RAY ROOM PLAN

ALPINE, WYOMING

THESE DRAWINGS ARE FOR
REVIEWING PURPOSES ONLY


DATE	8/19/2024
SCALE	3/8"=1'-0"
DRAWN BY:	SKD
PURCHASE ORDER	
PROJECT NO.	FINAL
SHEET NO.	E1

CEILING PLAN
EQUIPMENT INSTALLED BY CSH

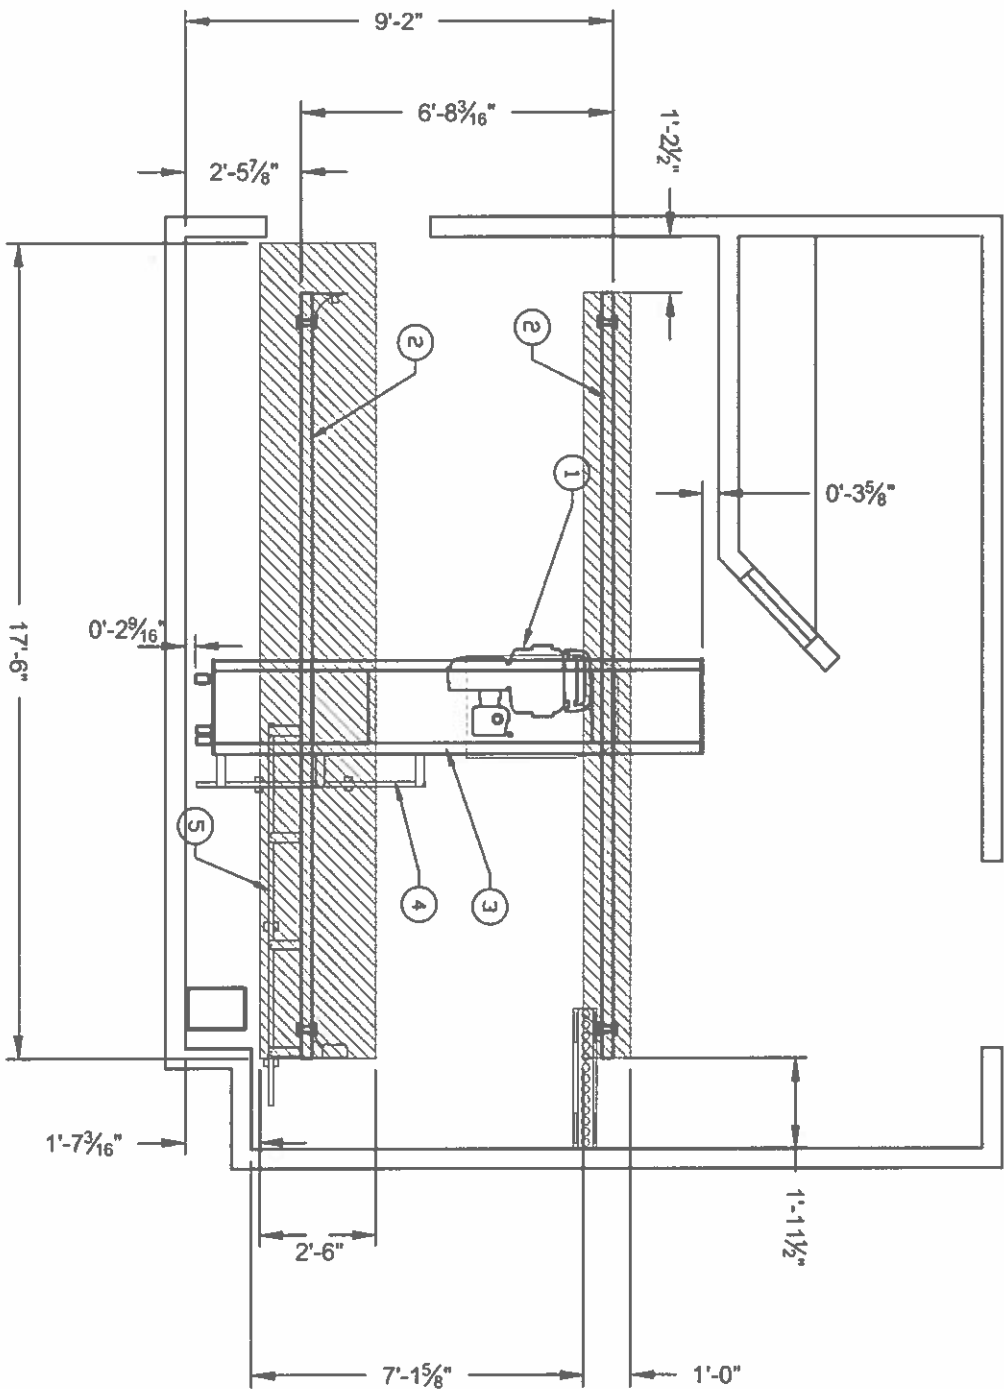

STRUCTURAL LEGEND

ITEM	SUPPLIED/INSTALLED BY CARESTREAM HEALTH INC.
1	COMPASS OTC TUBE
2	OTC CEILING RAIL
3	OTC BRIDGE
4	BRIDGE CABLE RAIL
5	LONGITUDINAL CABLE RAIL

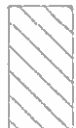

RESTRICTED CEILING AREA FOR CARESTREAM EQUIPMENT.
NO CEILING MOUNTED FIXTURES, INCLUDING HVAC,
LIGHTING AND SPRINKLERS.

GENERAL NOTES

1. REFLECTED CEILING PLAN REFERENCES LOCATION OF THE
CARESTREAM CEILING MOUNTED EQUIPMENT NOT TO INTERFERE
WITH LIGHTS, DIFFUSERS AND SPRINKLER HEADS.

TURN-KEY MEDICAL, INC. 365 S.W. 5TH AVE. MERIDIAN, IDAHO 83642		
REV AUTHORED BY	DATE	DOCUMENT NUMBER
REV DRAFTED BY	DATE	REV 0.1
REV RELEASE DATE		SIZE B ARCH


THIS DOCUMENT CONTAINS PROPRIETARY
DATA OF TURN-KEY MEDICAL, INC. AND
SHALL NOT BE USED FOR PURPOSES
OTHER THAN THOSE AGREED UPON
BETWEEN TURN-KEY MEDICAL AND ITS
CUSTOMER. THIS DRAWING IS NOT TO BE
USED FOR CONSTRUCTION PURPOSES.

STAR VALLEY ALPINE CLINIC DR-FIT CM X-RAY ROOM PLAN	
ALPINE, WYOMING	
THESE DRAWINGS ARE FOR REVIEWING PURPOSES ONLY	

DATE 8/19/2024	STAR VALLEY ALPINE CLINIC DR-FIT CM X-RAY ROOM PLAN ALPINE, WYOMING
SCALE 3/8" = 1'-0"	
DRAWN BY SKD	
PURCHASE ORDER	
PROJECT NO.	FINAL
SHEET NO.	

CRITICAL TO FUNCTION FOR ITEM 2


FLOOR UNDER TABLE BASE PLATE TO BE FLAT AND LEVEL WITH A TOTAL TOLERANCE OF $\frac{3}{8}$ "

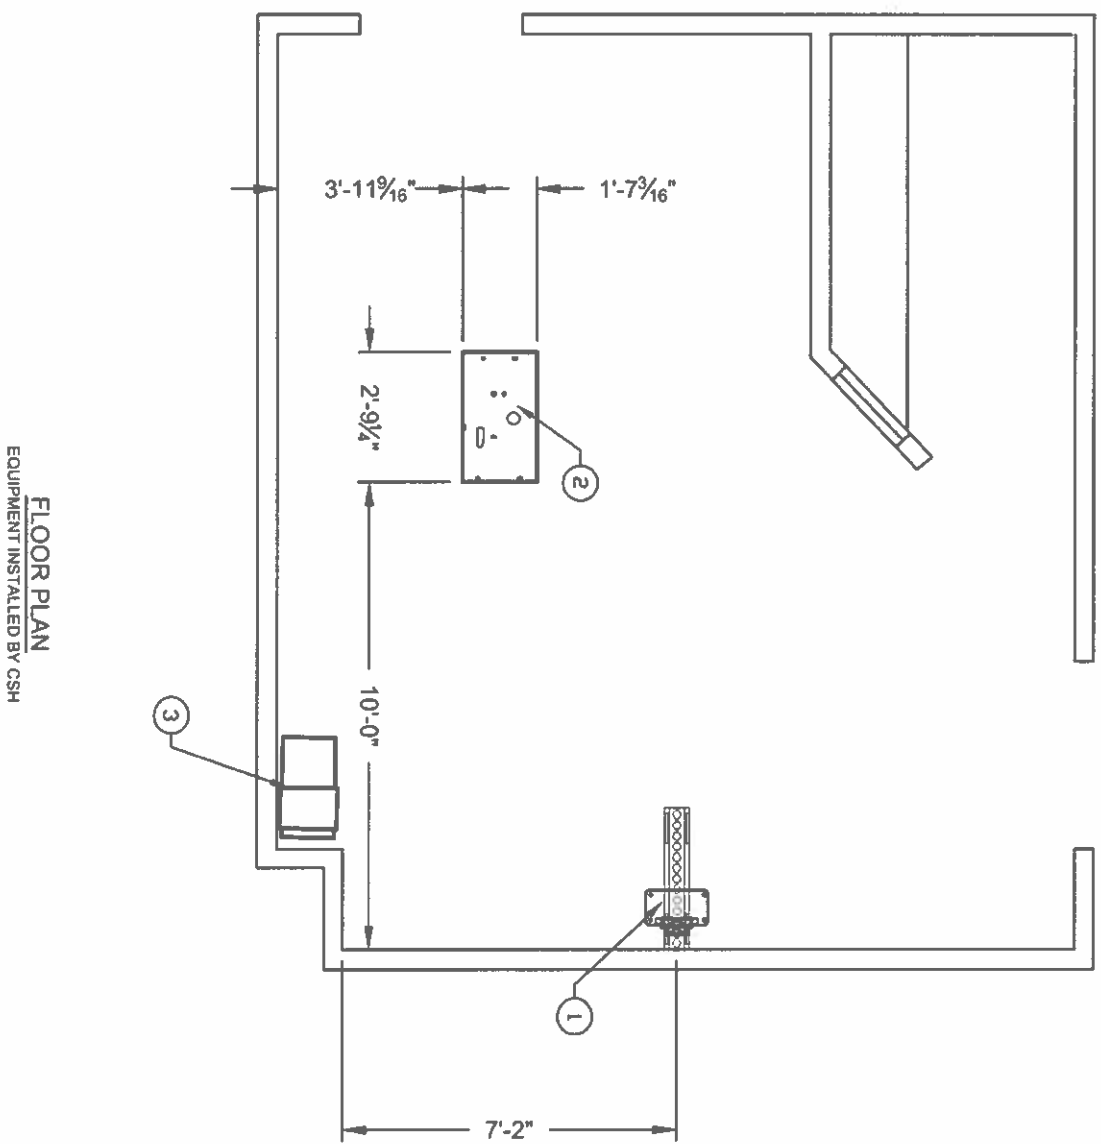

STRUCTURAL LEGEND	
ITEM	COMPONENT DESCRIPTION SUPPLIED AND INSTALLED BY CARESTREAM HEALTH INC.
①	WALL STAND BASE PLATE
②	TABLE BASE PLATE
③	GENERATOR AND PDU

GENERAL NOTES

1. FOR WALL STAND BASE PLATE AND TABLE BASE PLATE ANCHORS REFER TO EQUIPMENT SPECIFICATIONS AK0249.

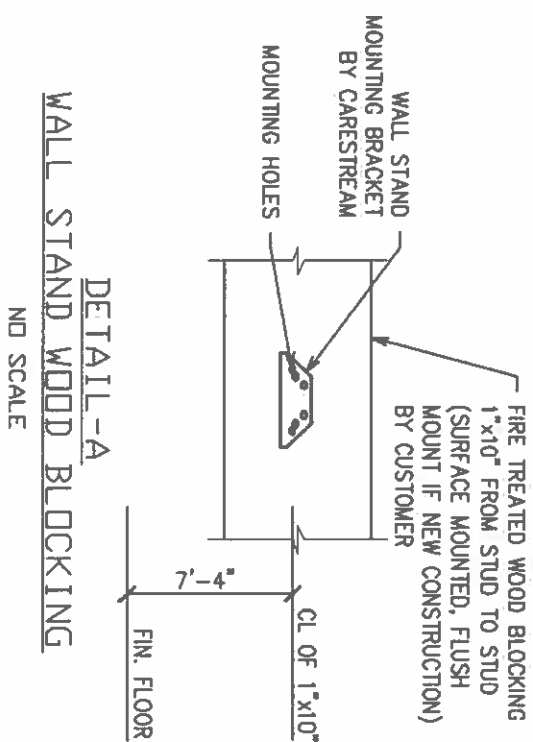

TURN-KEY MEDICAL, INC.			
365 S.W. 5TH AVE.			
MERIDIAN, IDAHO 83642			
REF AUTHORED BY	DATE	DOCUMENT NUMBER	REV
REF DRAFTED BY	DATE		0.1
REV RELEASE DATE		SIZE	
		B ARCH	

THIS DOCUMENT CONTAINS PROPRIETARY DATA OF TURN-KEY MEDICAL, INC. AND SHALL NOT BE USED FOR PURPOSES OTHER THAN THOSE AGREED UPON BETWEEN TURN-KEY MEDICAL AND ITS CUSTOMER. THIS DRAWING IS NOT TO BE USED FOR CONSTRUCTION PURPOSES.


STAR VALLEY ALPINE CLINIC DR-FIT CM X-RAY ROOM PLAN

THESE DRAWINGS ARE FOR
REVIEWING PURPOSES ONLY

DATE
8/19/2024
SCALE
3/8"=1'-0"
DRAWN BY:
SKD
PURCHASE ORDER

FINAL