




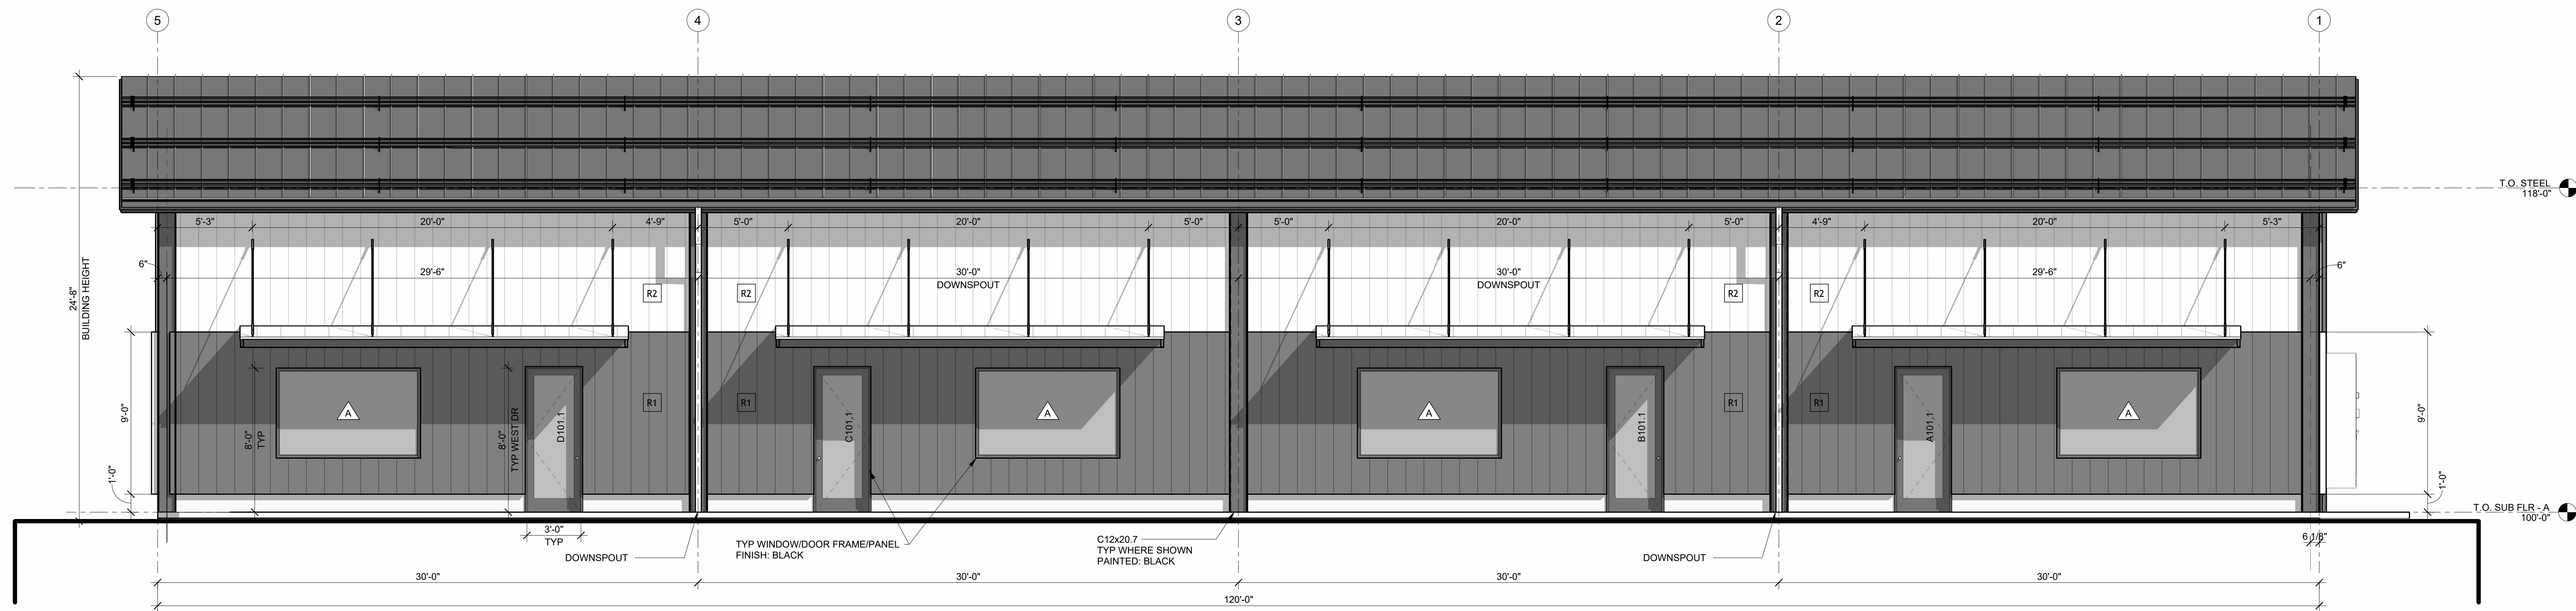

2 ELEVATION - WEST
A201 1/4" = 1'-0"

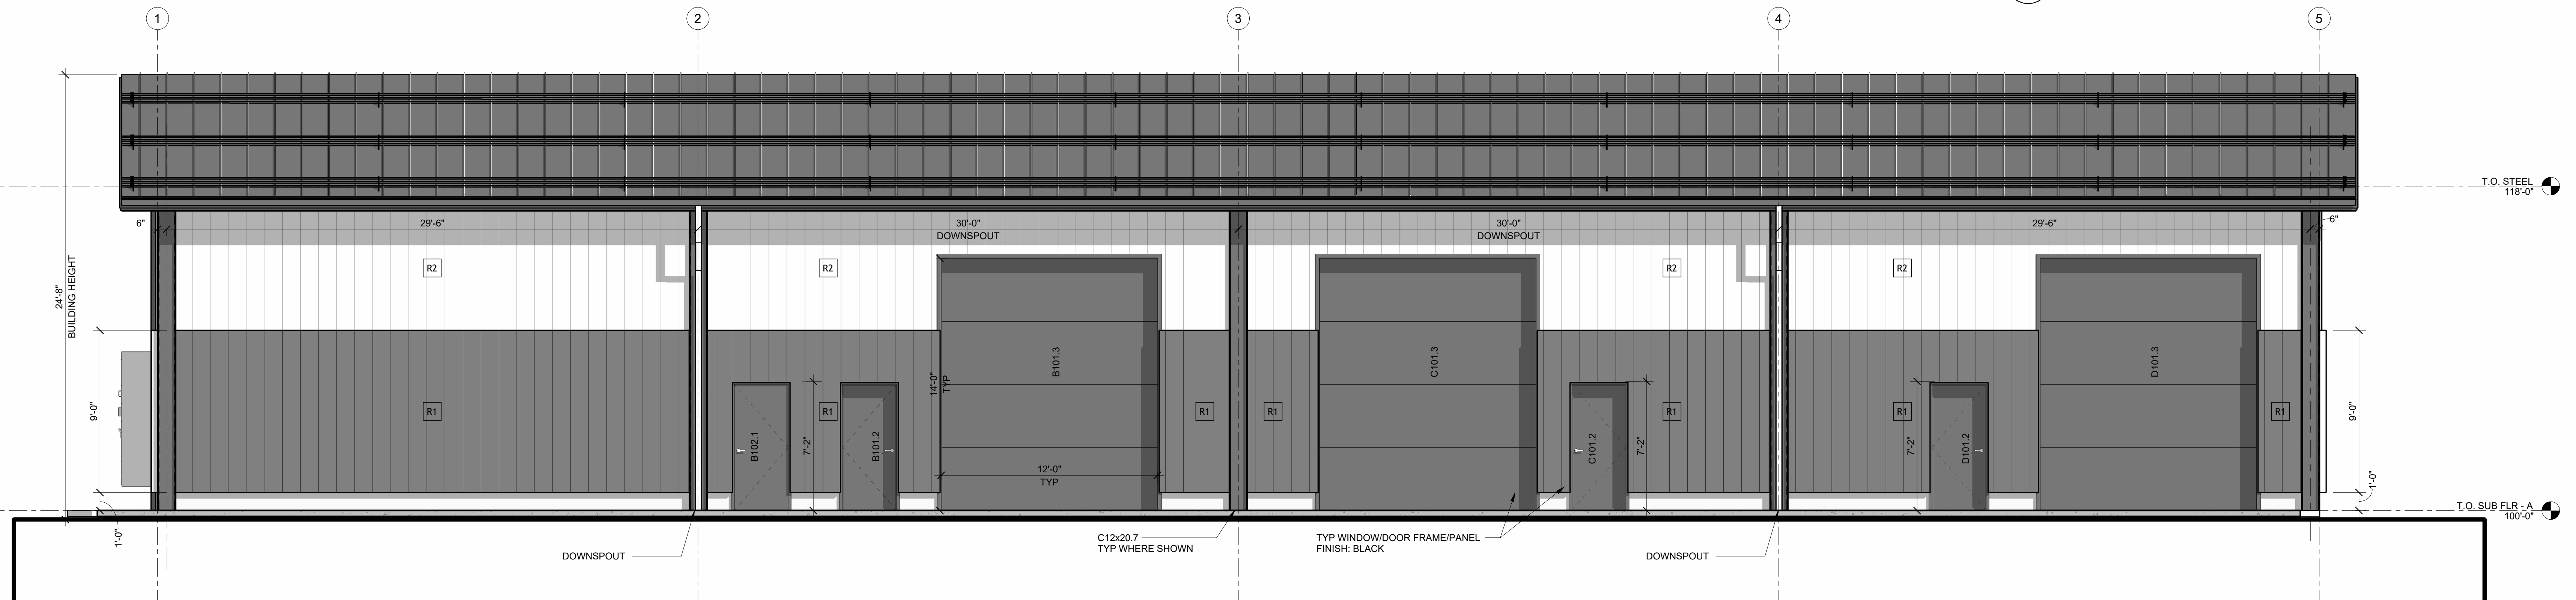

1 ELEVATION - EAST
A201 1/4" = 1'-0"

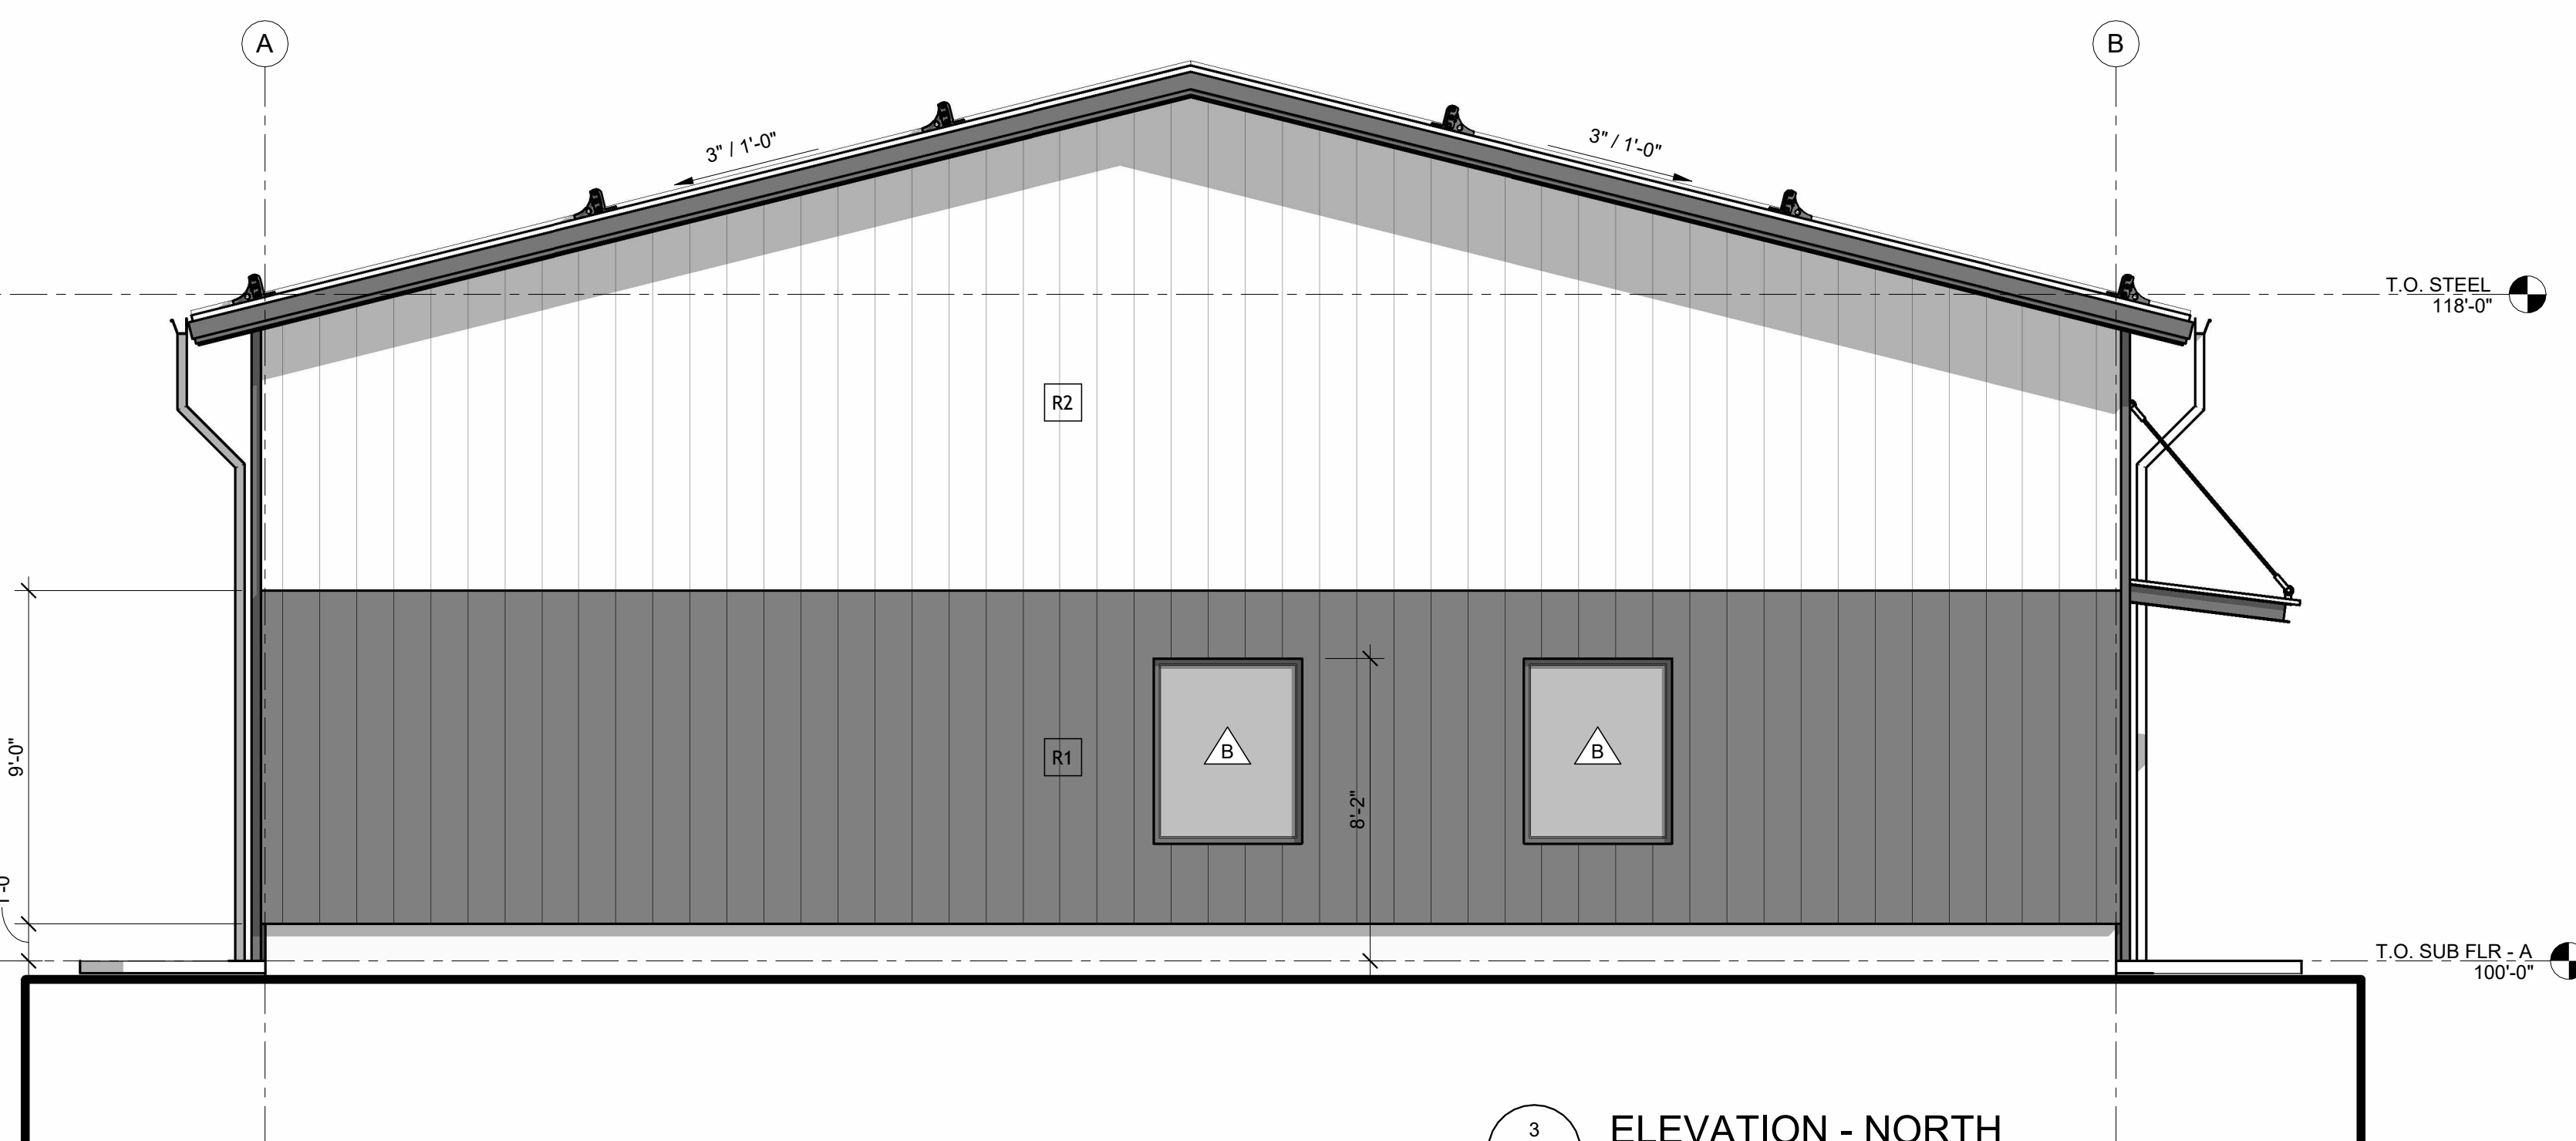

3 ELEVATION - NORTH
A201 1/4" = 1'-0"



4 ELEVATION - SOUTH
A201 1/4" = 1'-0"

EXTERIOR METAL SIDING PROFILE & COLOR LEGEND

- R1 NUCOR REVERSE R-PANEL: MIDNIGHT BLACK (VERTICAL INSTALL) ALIGN RIBS WITH REVERSE R-PANEL ABOVE
R2 NUCOR REVERSE R-PANEL: CHARCOAL (VERTICAL INSTALL) ALIGN RIBS WITH REVERSE R-PANEL BELOW