

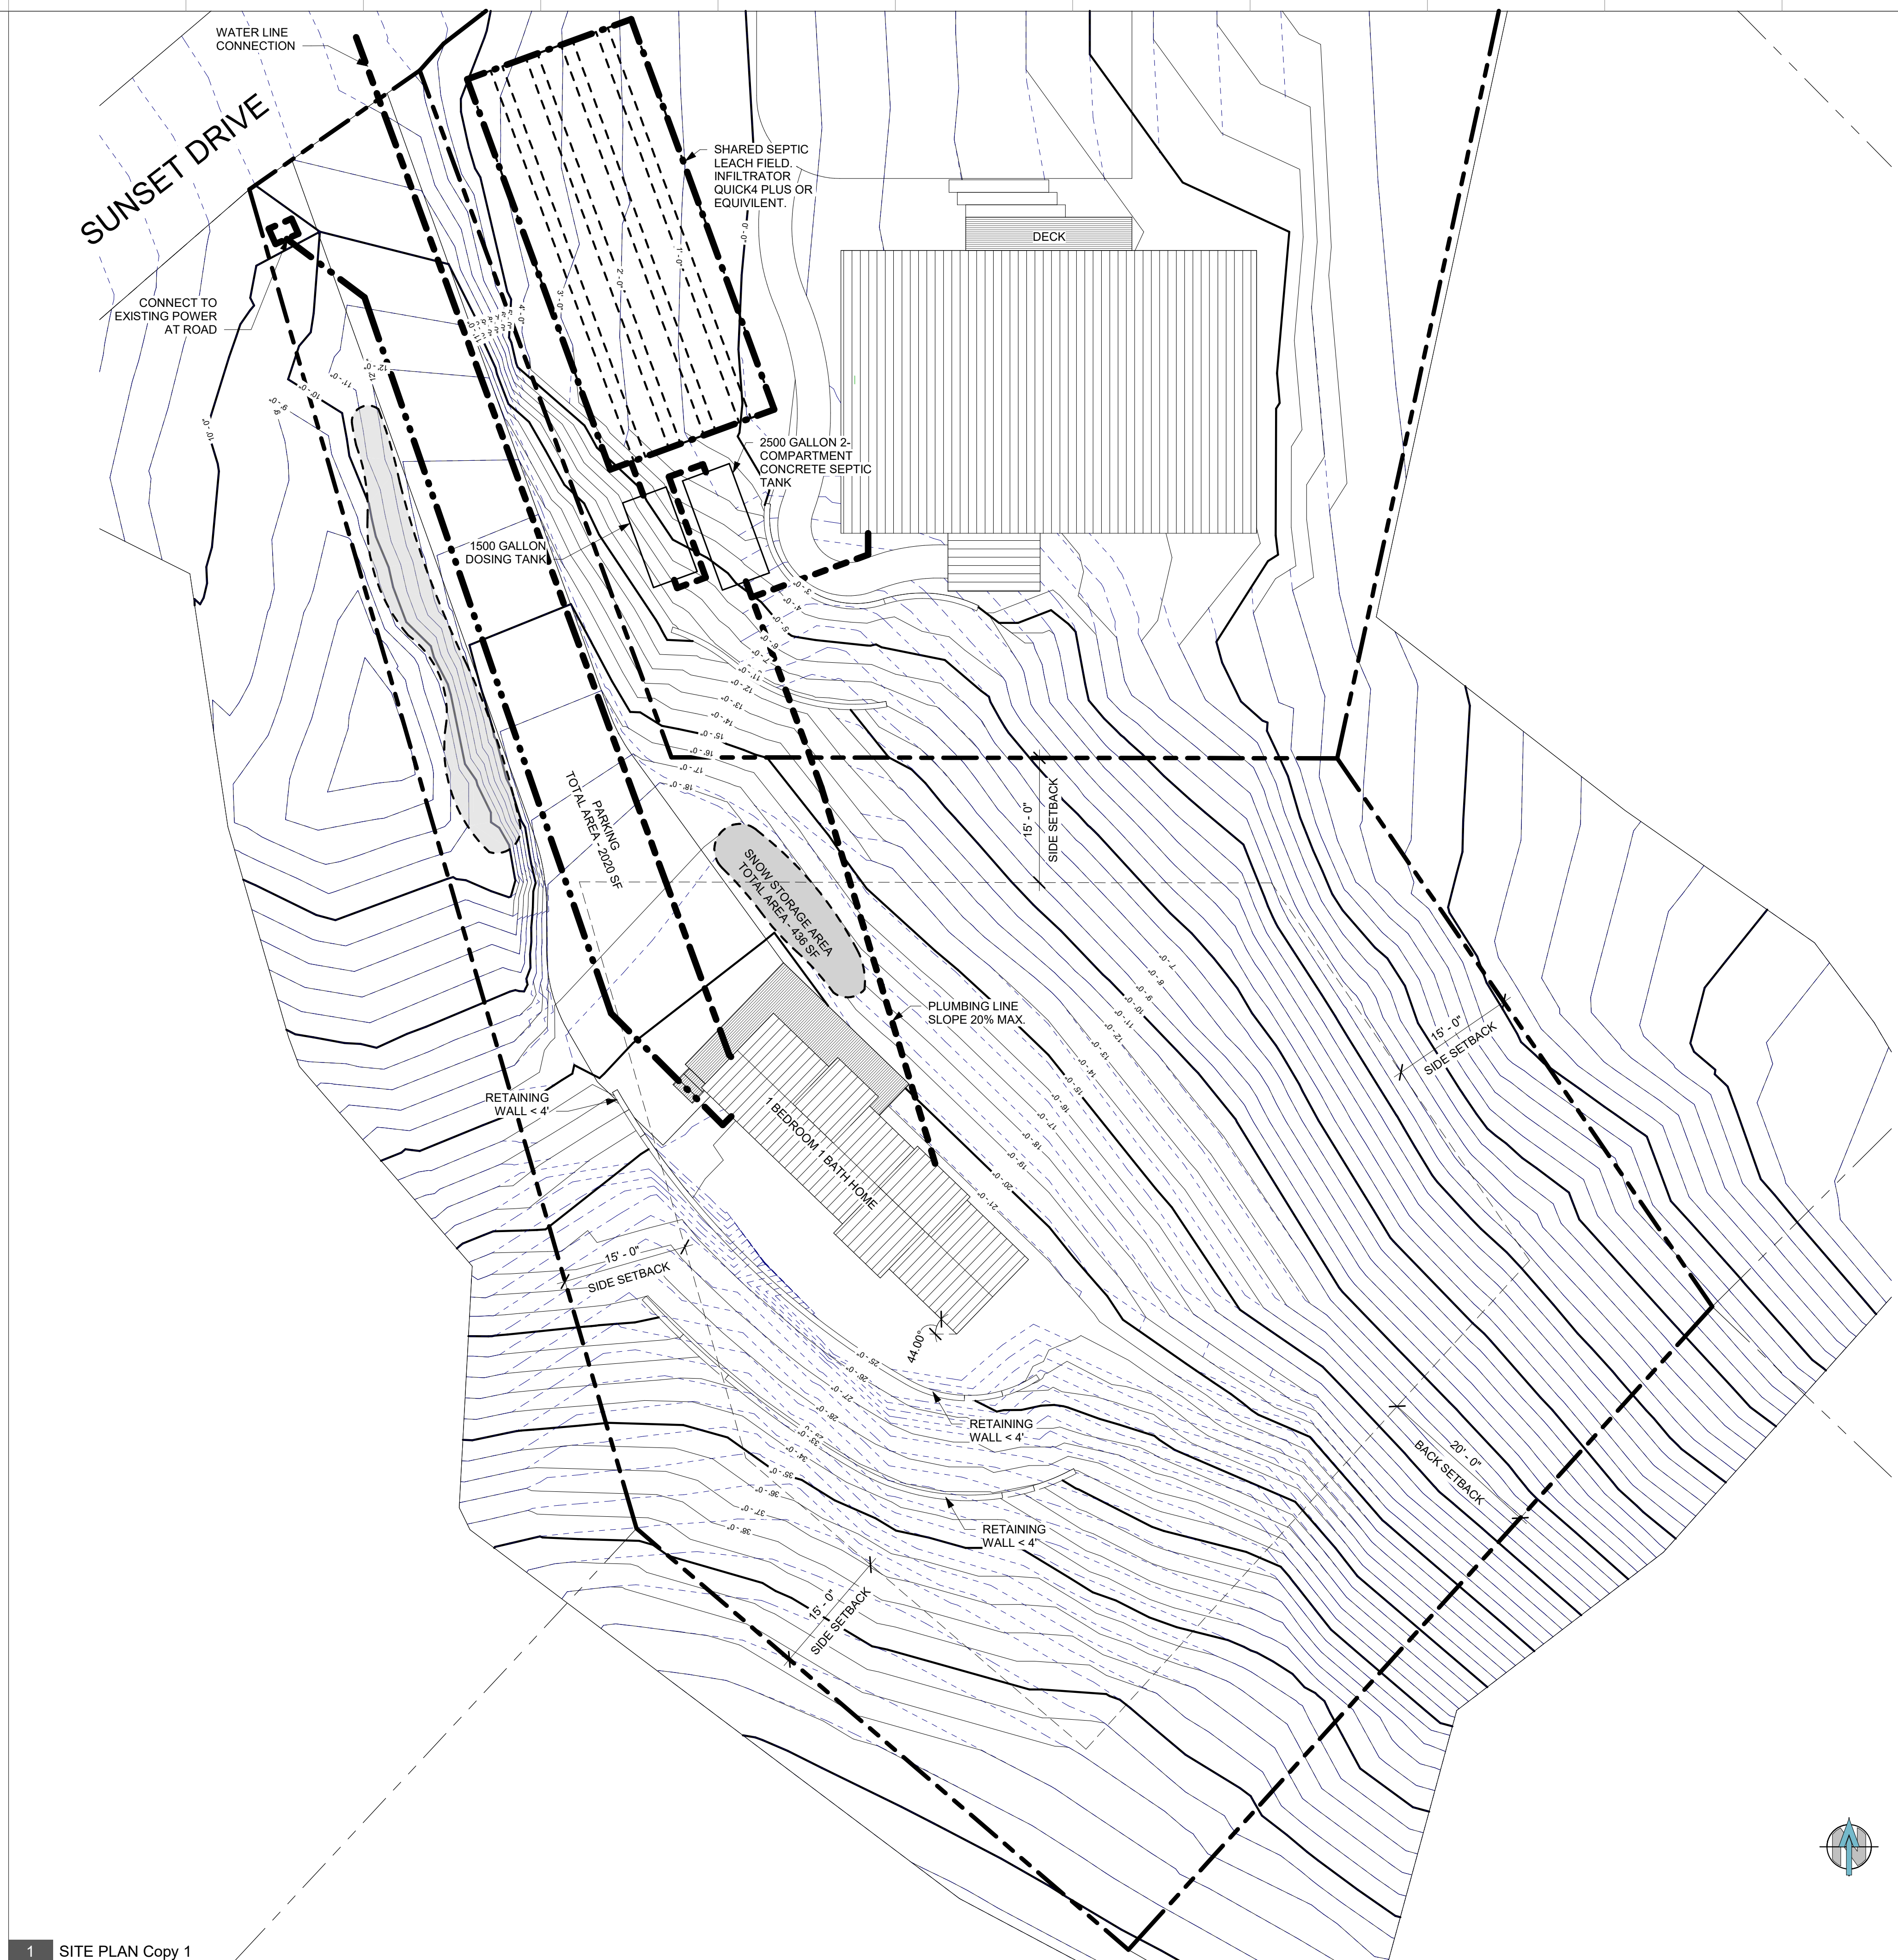
SEPTIC SYSTEM INFORMATION

ASSUMPTIONS:

- ALPINE HILLSIDE SOILS
- GROUNDWATER > 8 FT
- BEDROCK > 10 FT
- 15-30 MIN/IN EQUIVALENT PERMEABILITY

FLOW RATE:

- 6 BEDROOM = 630 GPM
- 1 BEDROOM = 150 GPM
- TOTAL = 780 GPM

[illegible]

NEW BUILD FOR
ALPINE LOT 822
SUNSET DRIVE, ALPINE, WY 83110

Project #: 19 101.1

A100.

Date Issued: 06/29/19