


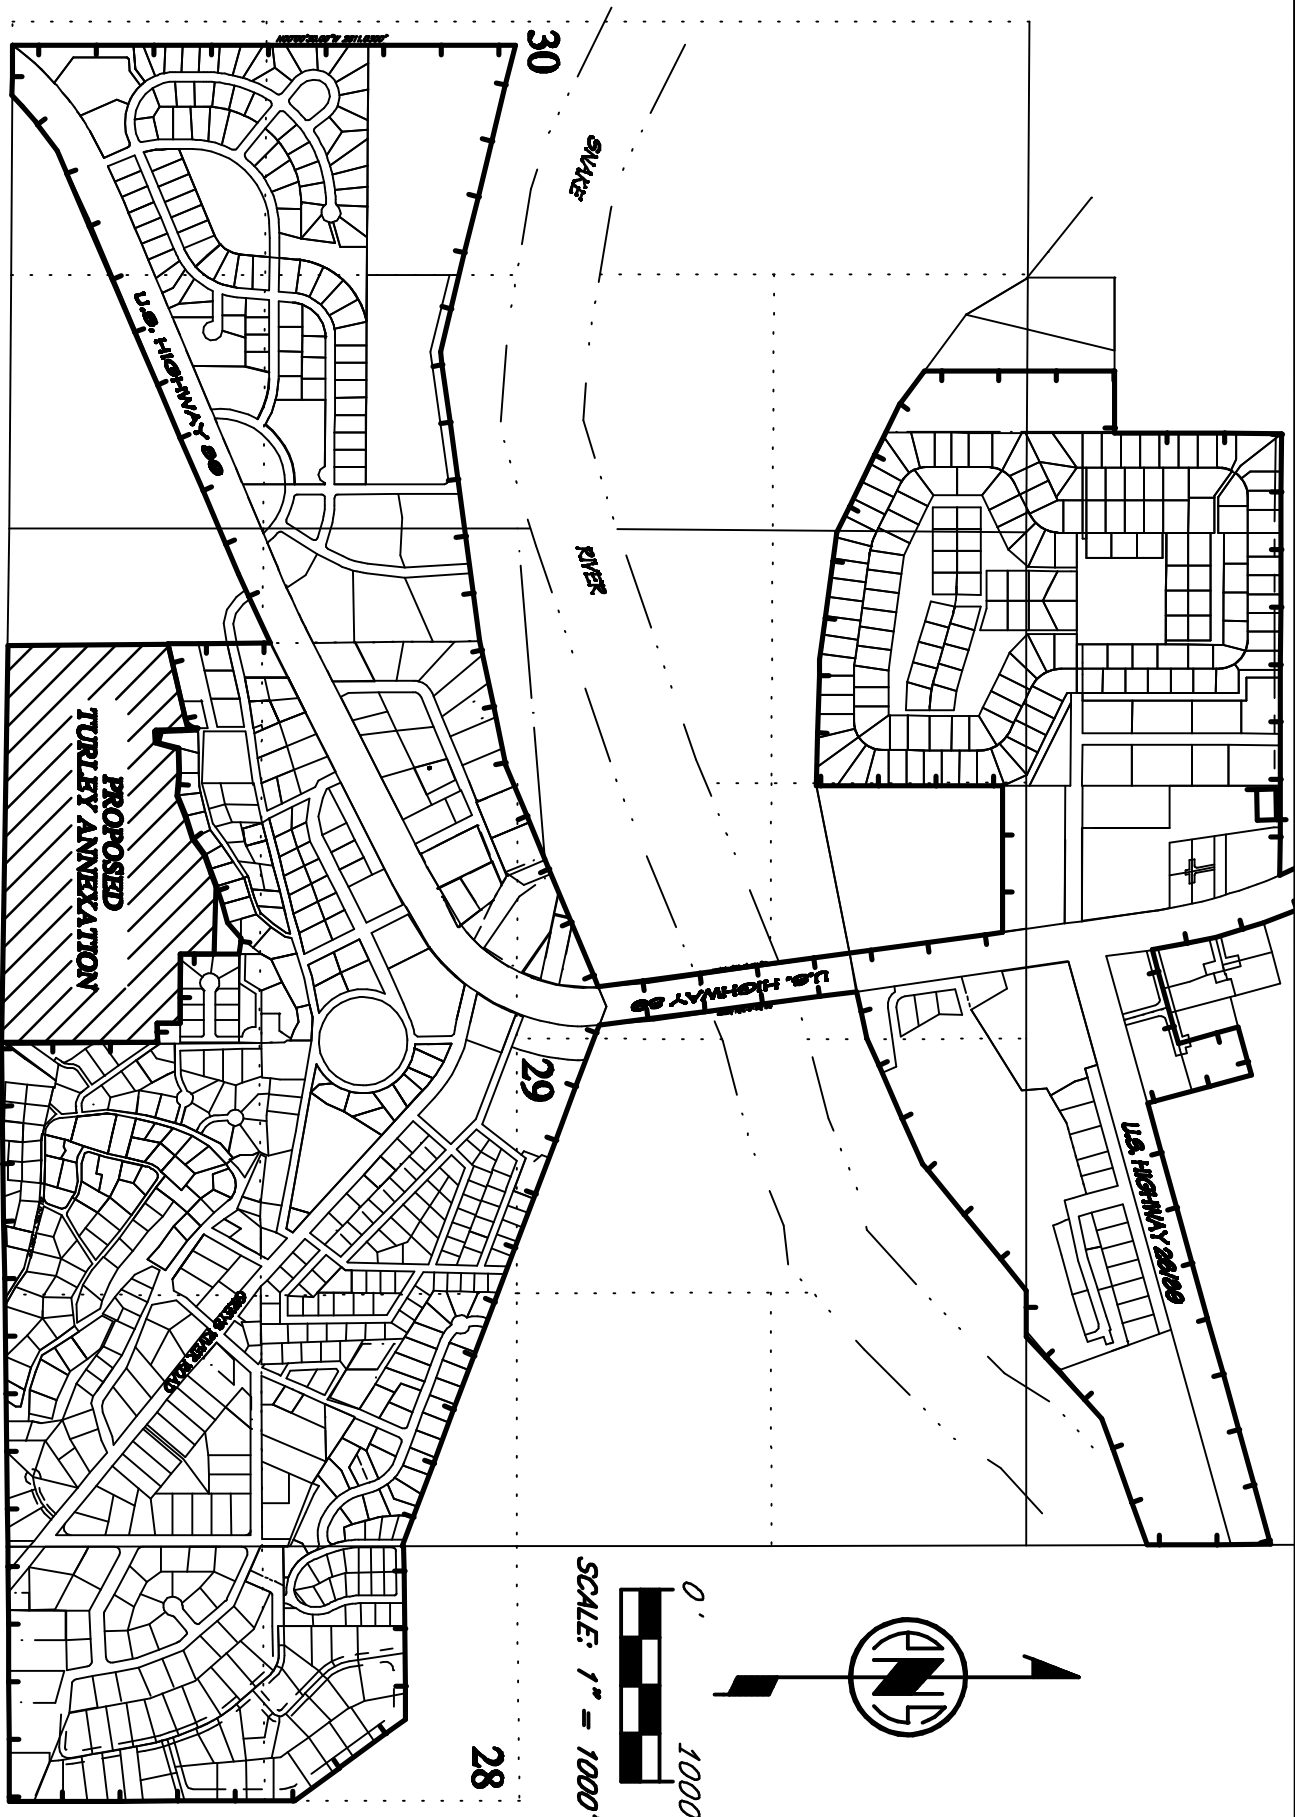

Copyright © 2026 by Surveyor Scherbel LTD. All rights reserved.

DATE: 26 March 2026
 DRAWN BY: Karl F. Scherbel
 CALCULATED BY: Karl F. Scherbel
 CATEGORY/PORT: Exhibit
 FIELD BOOK:
 COMPUTER FILE: TurleyEXHIBIT.pro



SURVEYOR SCHERBEL, LTD.
 PROFESSIONAL LAND SURVEYORS

BOX 96 BIG PINEY-MARBLETON, WY TEL. 276-3347; BOX 725 AFTON, WY TEL. 885-9319;
 ALPINE, WY TEL. 885-9319; JACKSON, WY TEL. 733-5903; MONTPELIER ID TEL. 208-847-2800

MAP TO ACCOMPANY
 PETITION FOR
 TURLEY ANNEXATION
 TO THE
 TOWN OF ALPINE
 LINCOLN COUNTY, WYOMING

LEGEND
 indicates current incorporated Limits of
 the Town of Alpine.
 indicates land proposed to be annexed
 included in this petition.