


SHIDNER SITE PLAN
Palis Park Subdivision
Lot 23
183 W. Mill Circle

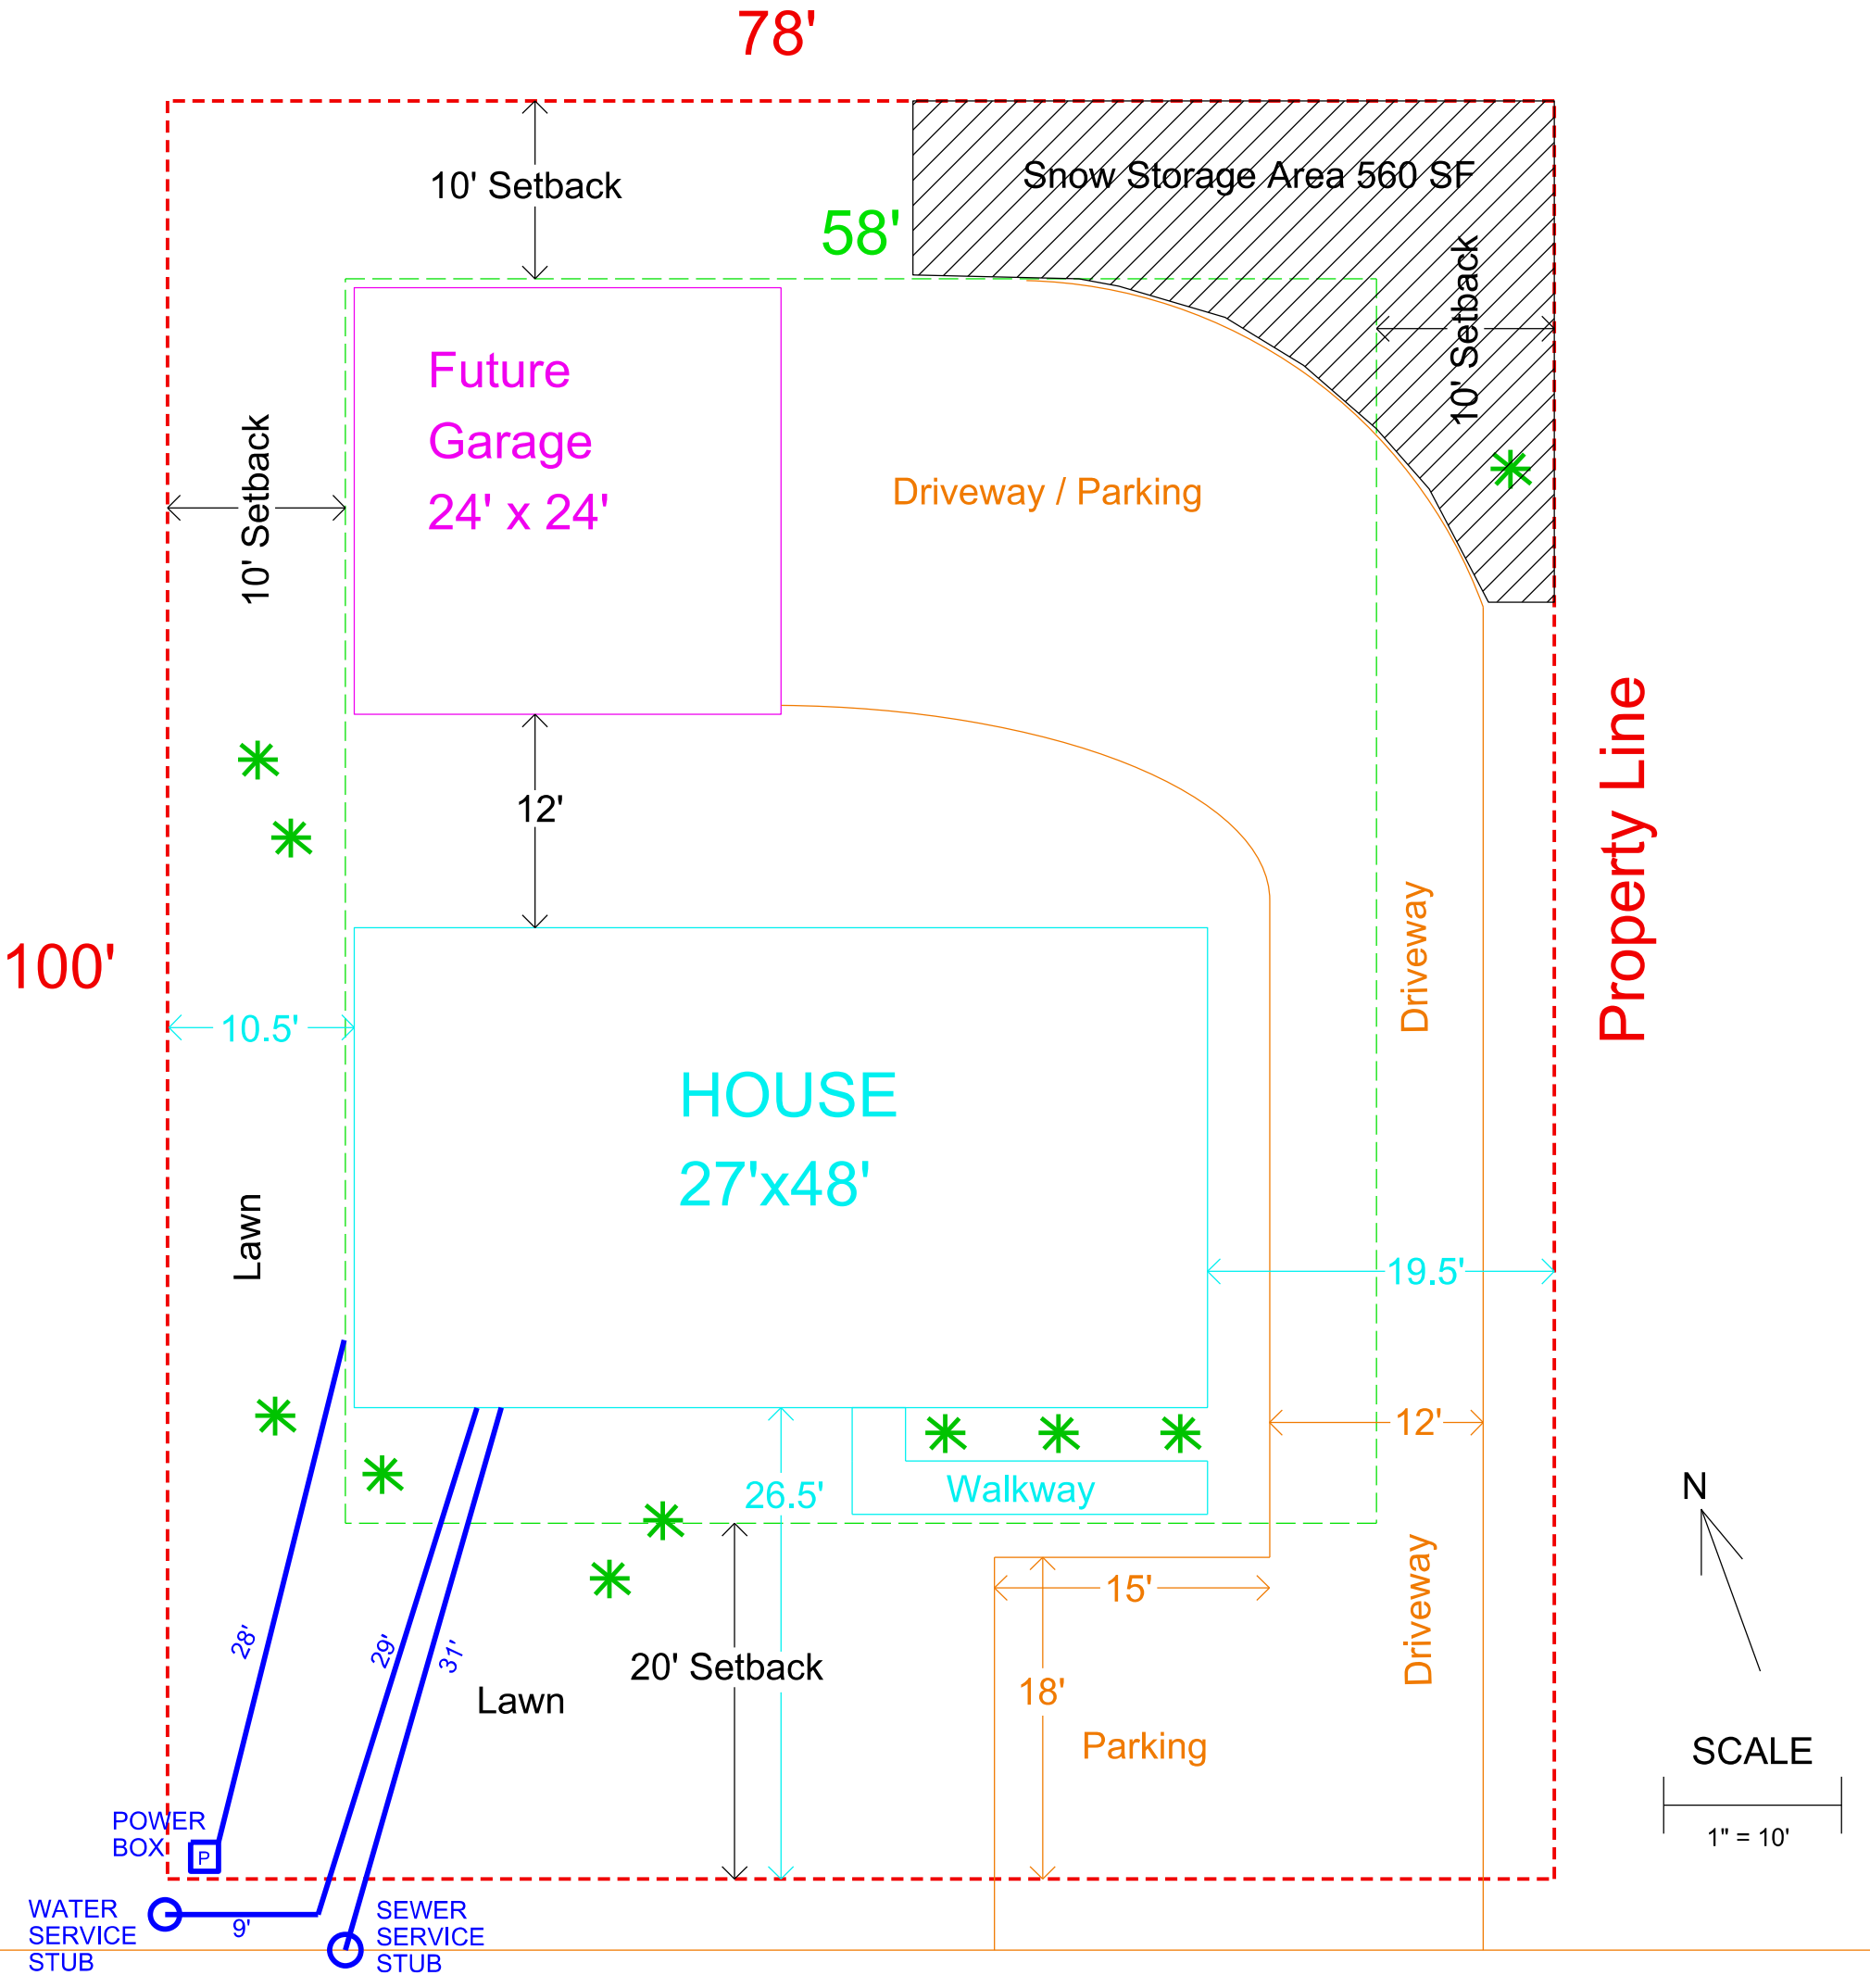

Follow Town Regulations for water and sewer separation.

WEST MILL CIRCLE