
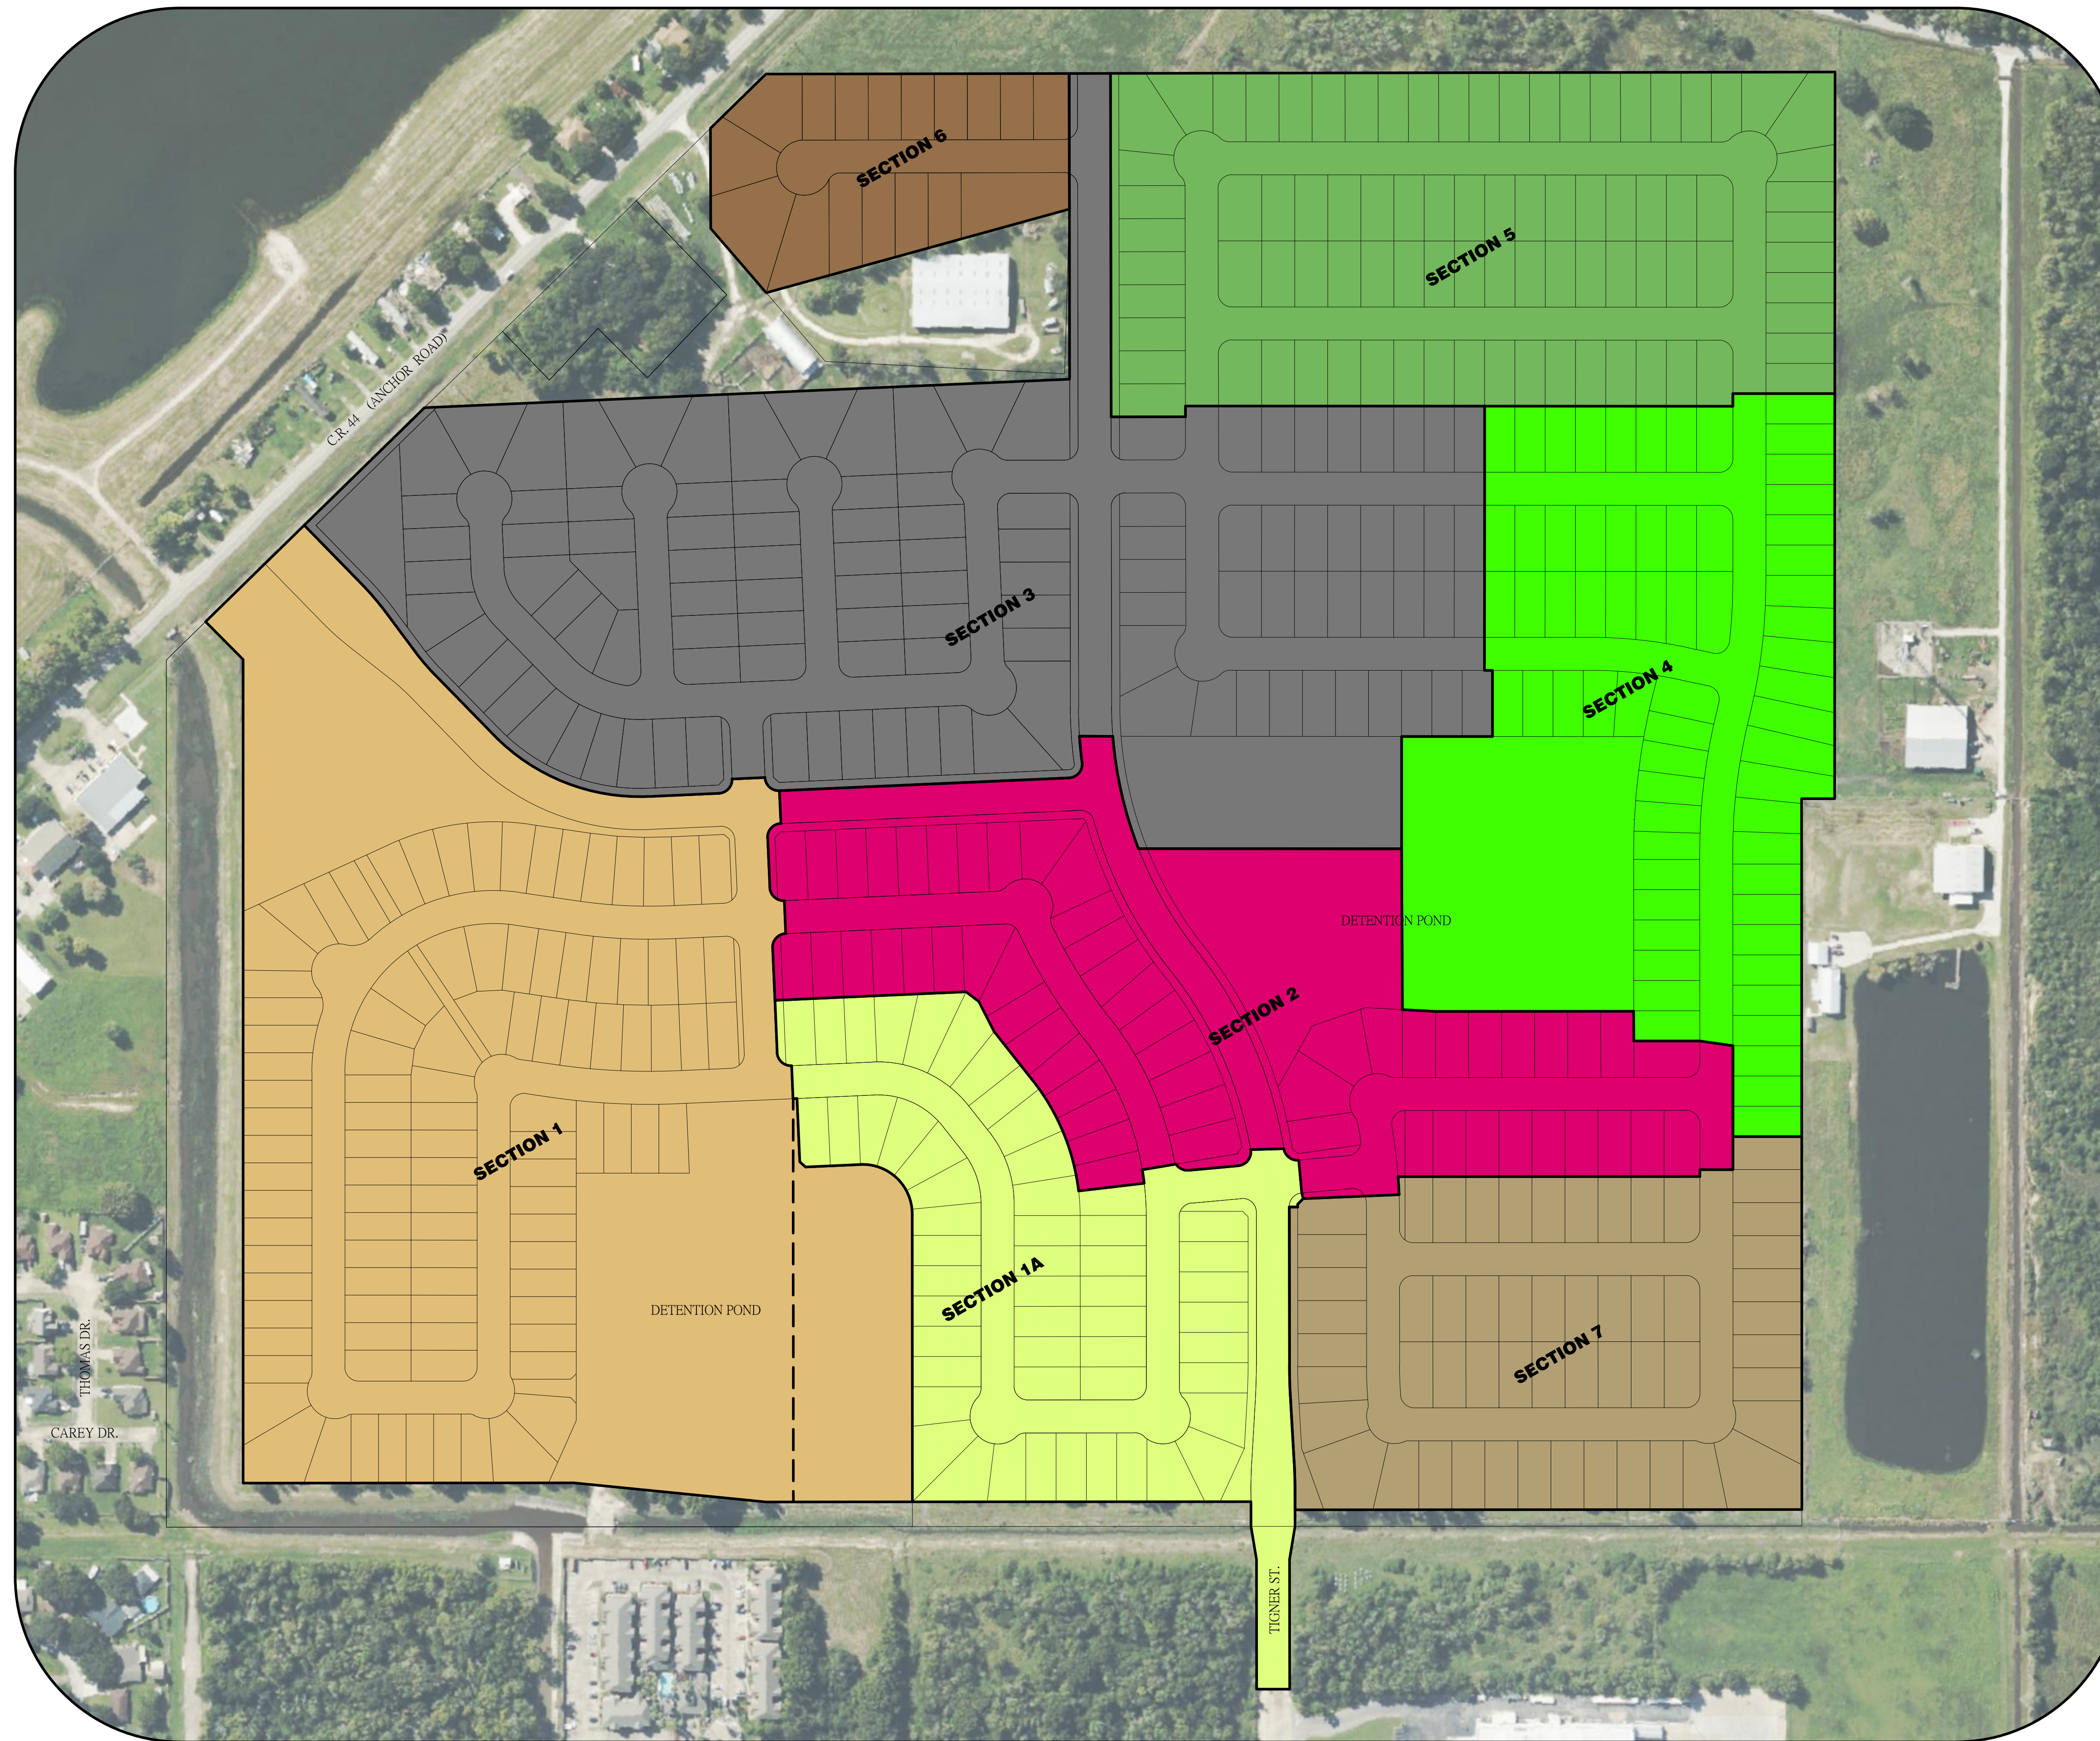


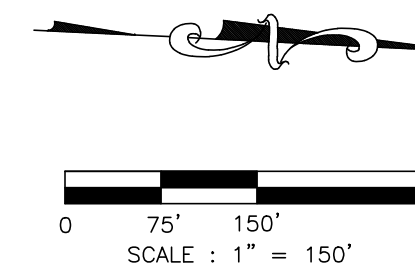

LOT SUMMARY

	<u>SECTION 1</u> 100 LOTS 100 - 50' LOTS
	<u>SECTION 1A</u> 53 LOTS 53 - 55' LOTS
	<u>SECTION 2</u> 55 LOTS 34 - 55' LOTS 21 - 60' LOTS
	<u>SECTION 3</u> 111 LOTS 12 - 55' LOTS 99 - 60' LOTS
	<u>SECTION 4</u> 65 LOTS 65 - 55' LOTS
	<u>SECTION 5</u> 85 LOTS 55 - 55' LOTS 30 - 60' LOTS
	<u>SECTION 6</u> 16 LOTS 16 - 60' LOTS
	<u>SECTION 7</u> COMMERCIAL RESERVE OR 55 LOTS 60' LOTS

TOTAL LOTS
540

100 - 50' LOTS
219 - 55' LOTS
221 - 60' LOTS

*Austin Colony
Subdivision*

164.50 ACRES OF LAND