



	SIGNAGE							
	①	②	③	④	⑤	⑥	⑦	⑧
SHEET 1 OF 3	2	2	11	12		1		
SHEET 2 OF 3	1	1	2	6	2	1	2	1
SHEET 3 OF 3	1	1	2					
TOTAL	4	4	15	18	2	2	2	1
FABRICATION	CITY				COUNTY			CITY
COUNTY WILL INSTALLED ALL SIGNS.								

	PAVEMENT MARKING	
	CENTERLINE (LF)	PARKING SPOTS # OF SPOTS
SHEET 1 OF 3	325	15
SHEET 2 OF 3	325	12
SHEET 3 OF 3	325	EXISTING
TOTAL	975	27
COUNTY WILL INSTALLED ALL PAVEMENT MARKINGS.		

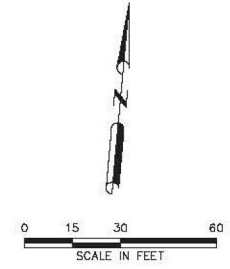

BRAZORIA COUNTY COURTHOUSE EXPANSION	
SUMMARY OF PAVEMENT MARKING AND SIGNAGE PLAN FOR SURROUNDING CITY STREETS	
SHEET 1 OF 1	

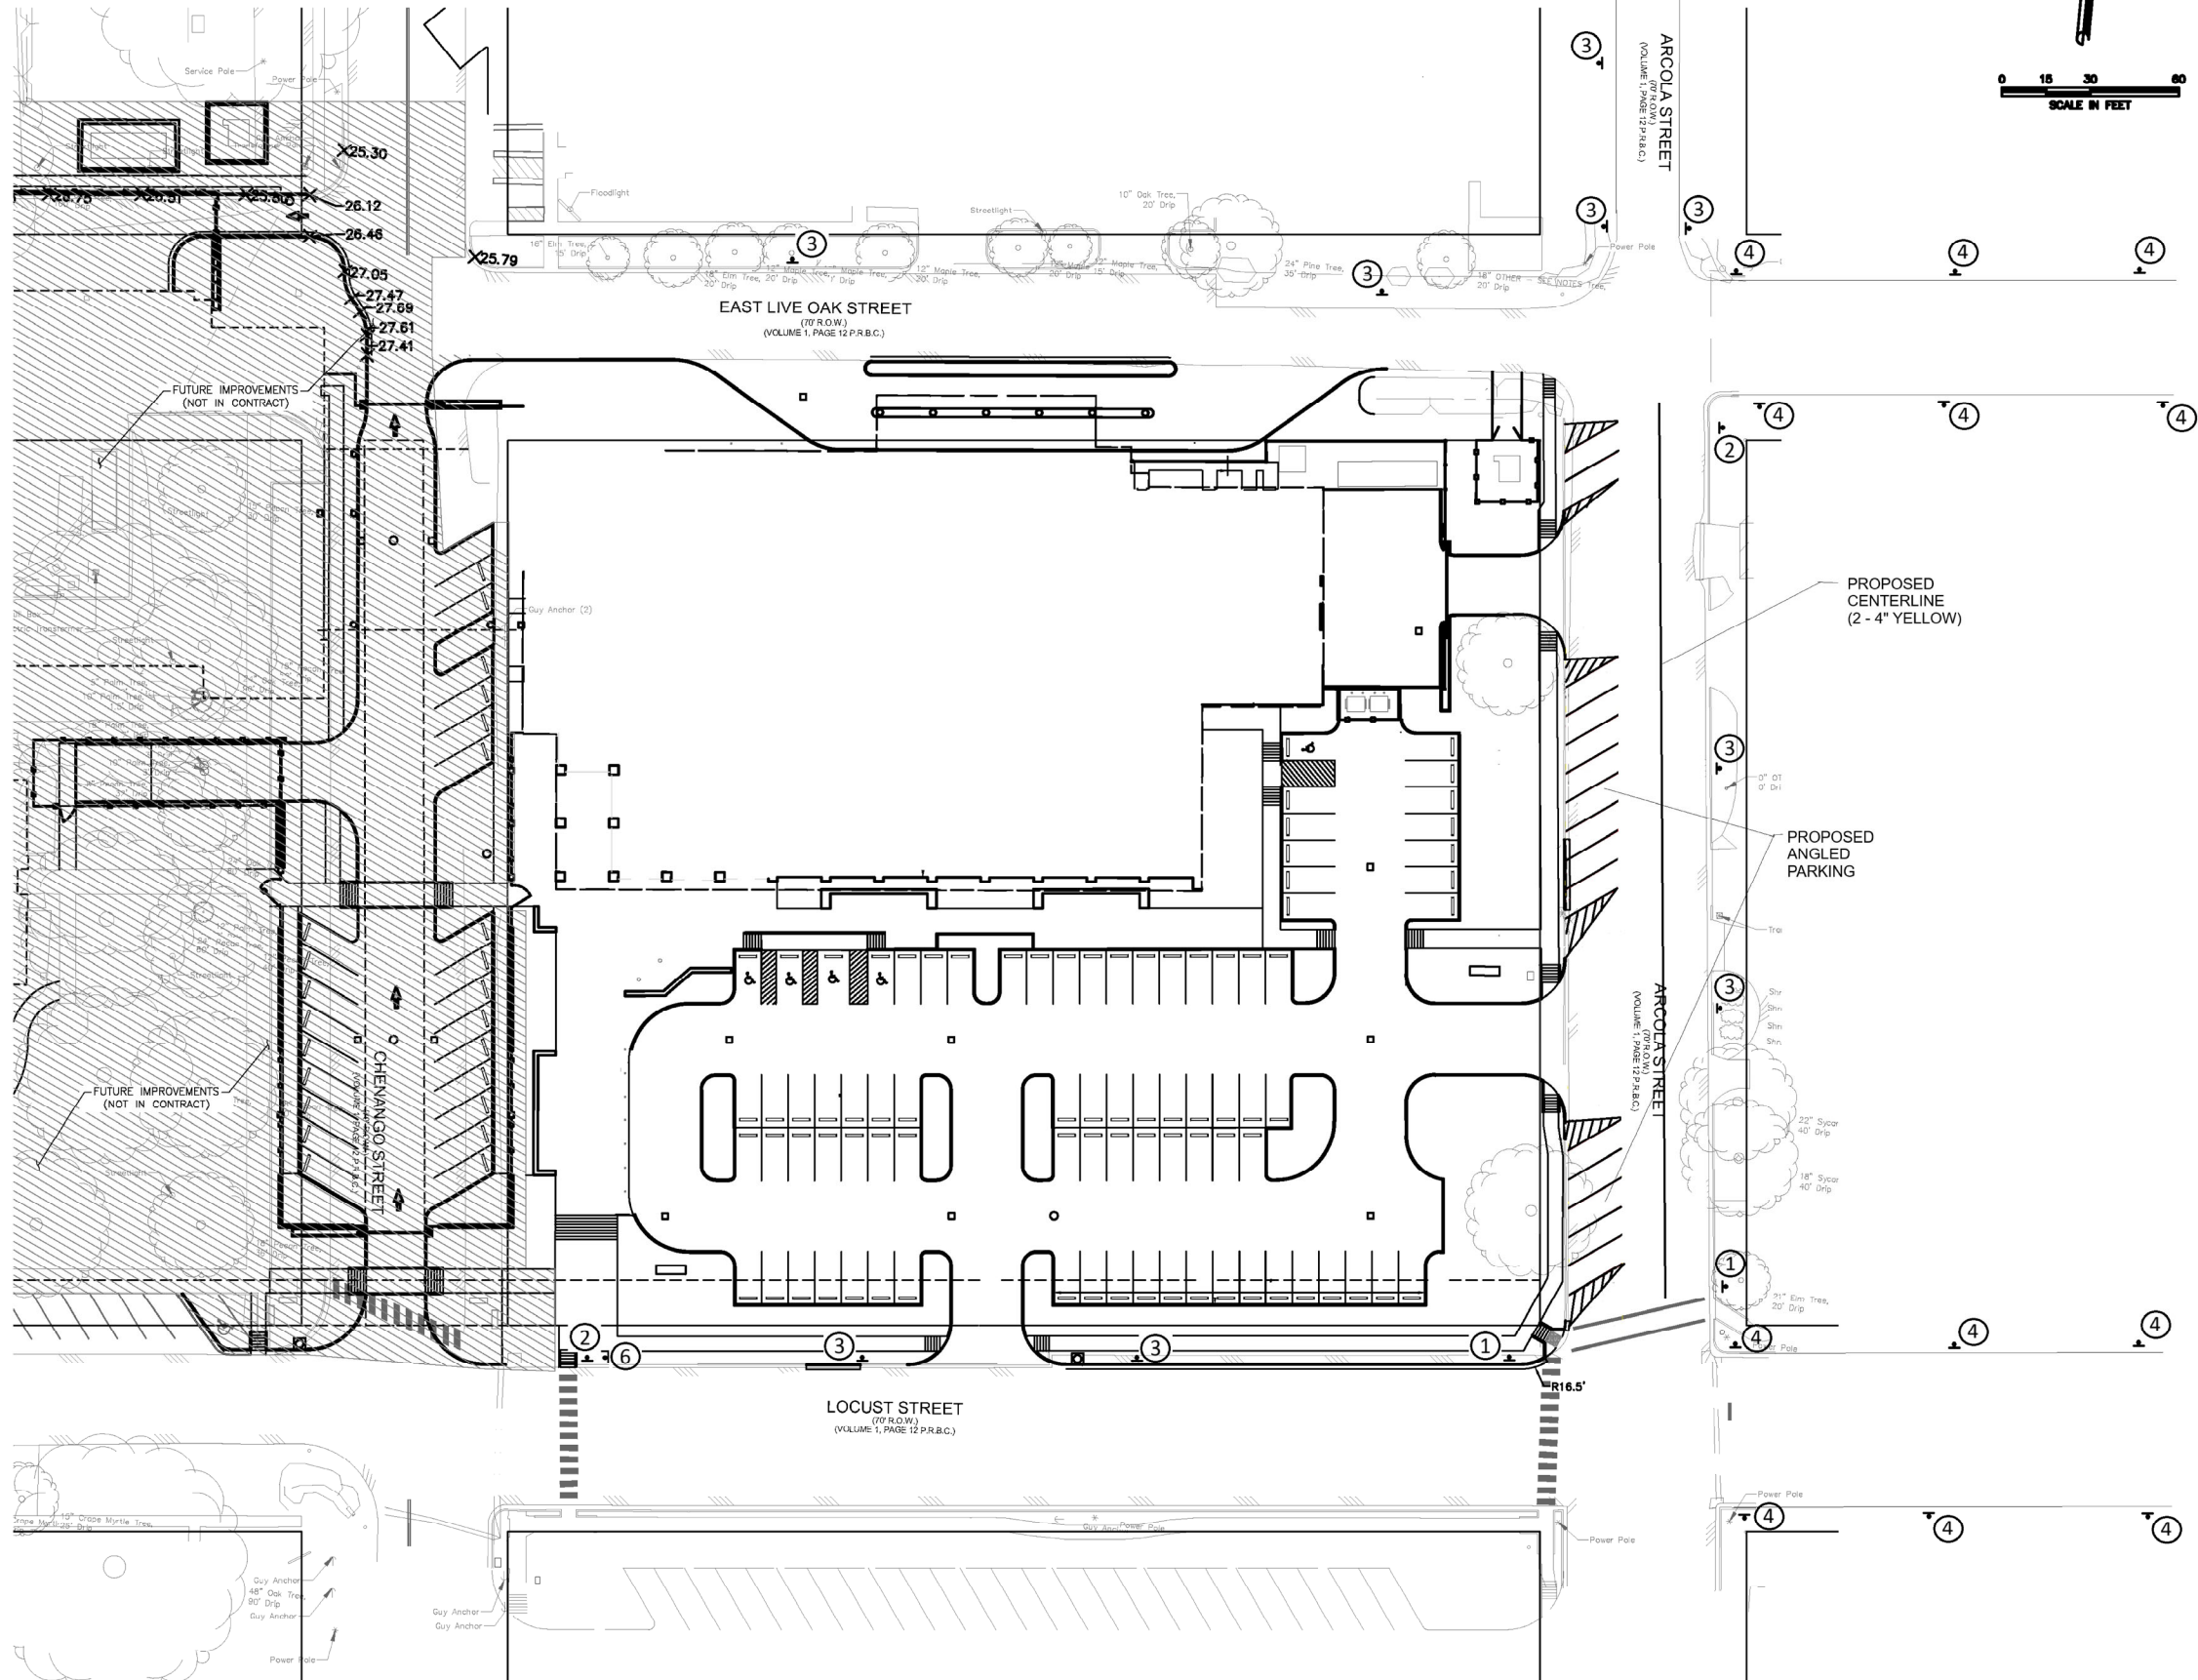

1



2



3



4



5



6



7





8

**BRAZORIA COUNTY
COURTHOUSE EXPANSION**

PAVEMENT MARKING AND
SIGNAGE PLAN
FOR SURROUNDING
CITY STREETS



SHEET 1 OF 3

F:\Brazoria County - 00161619.01 - Courthouse Parking Lots11.00_CAD\11.01 Drawings\C8_Dimensional Control Site plan & Striping Plan (East).dwg Apr 20, 2020-10:47am

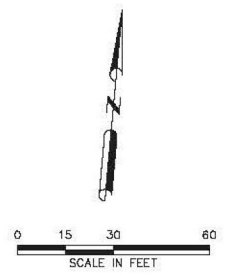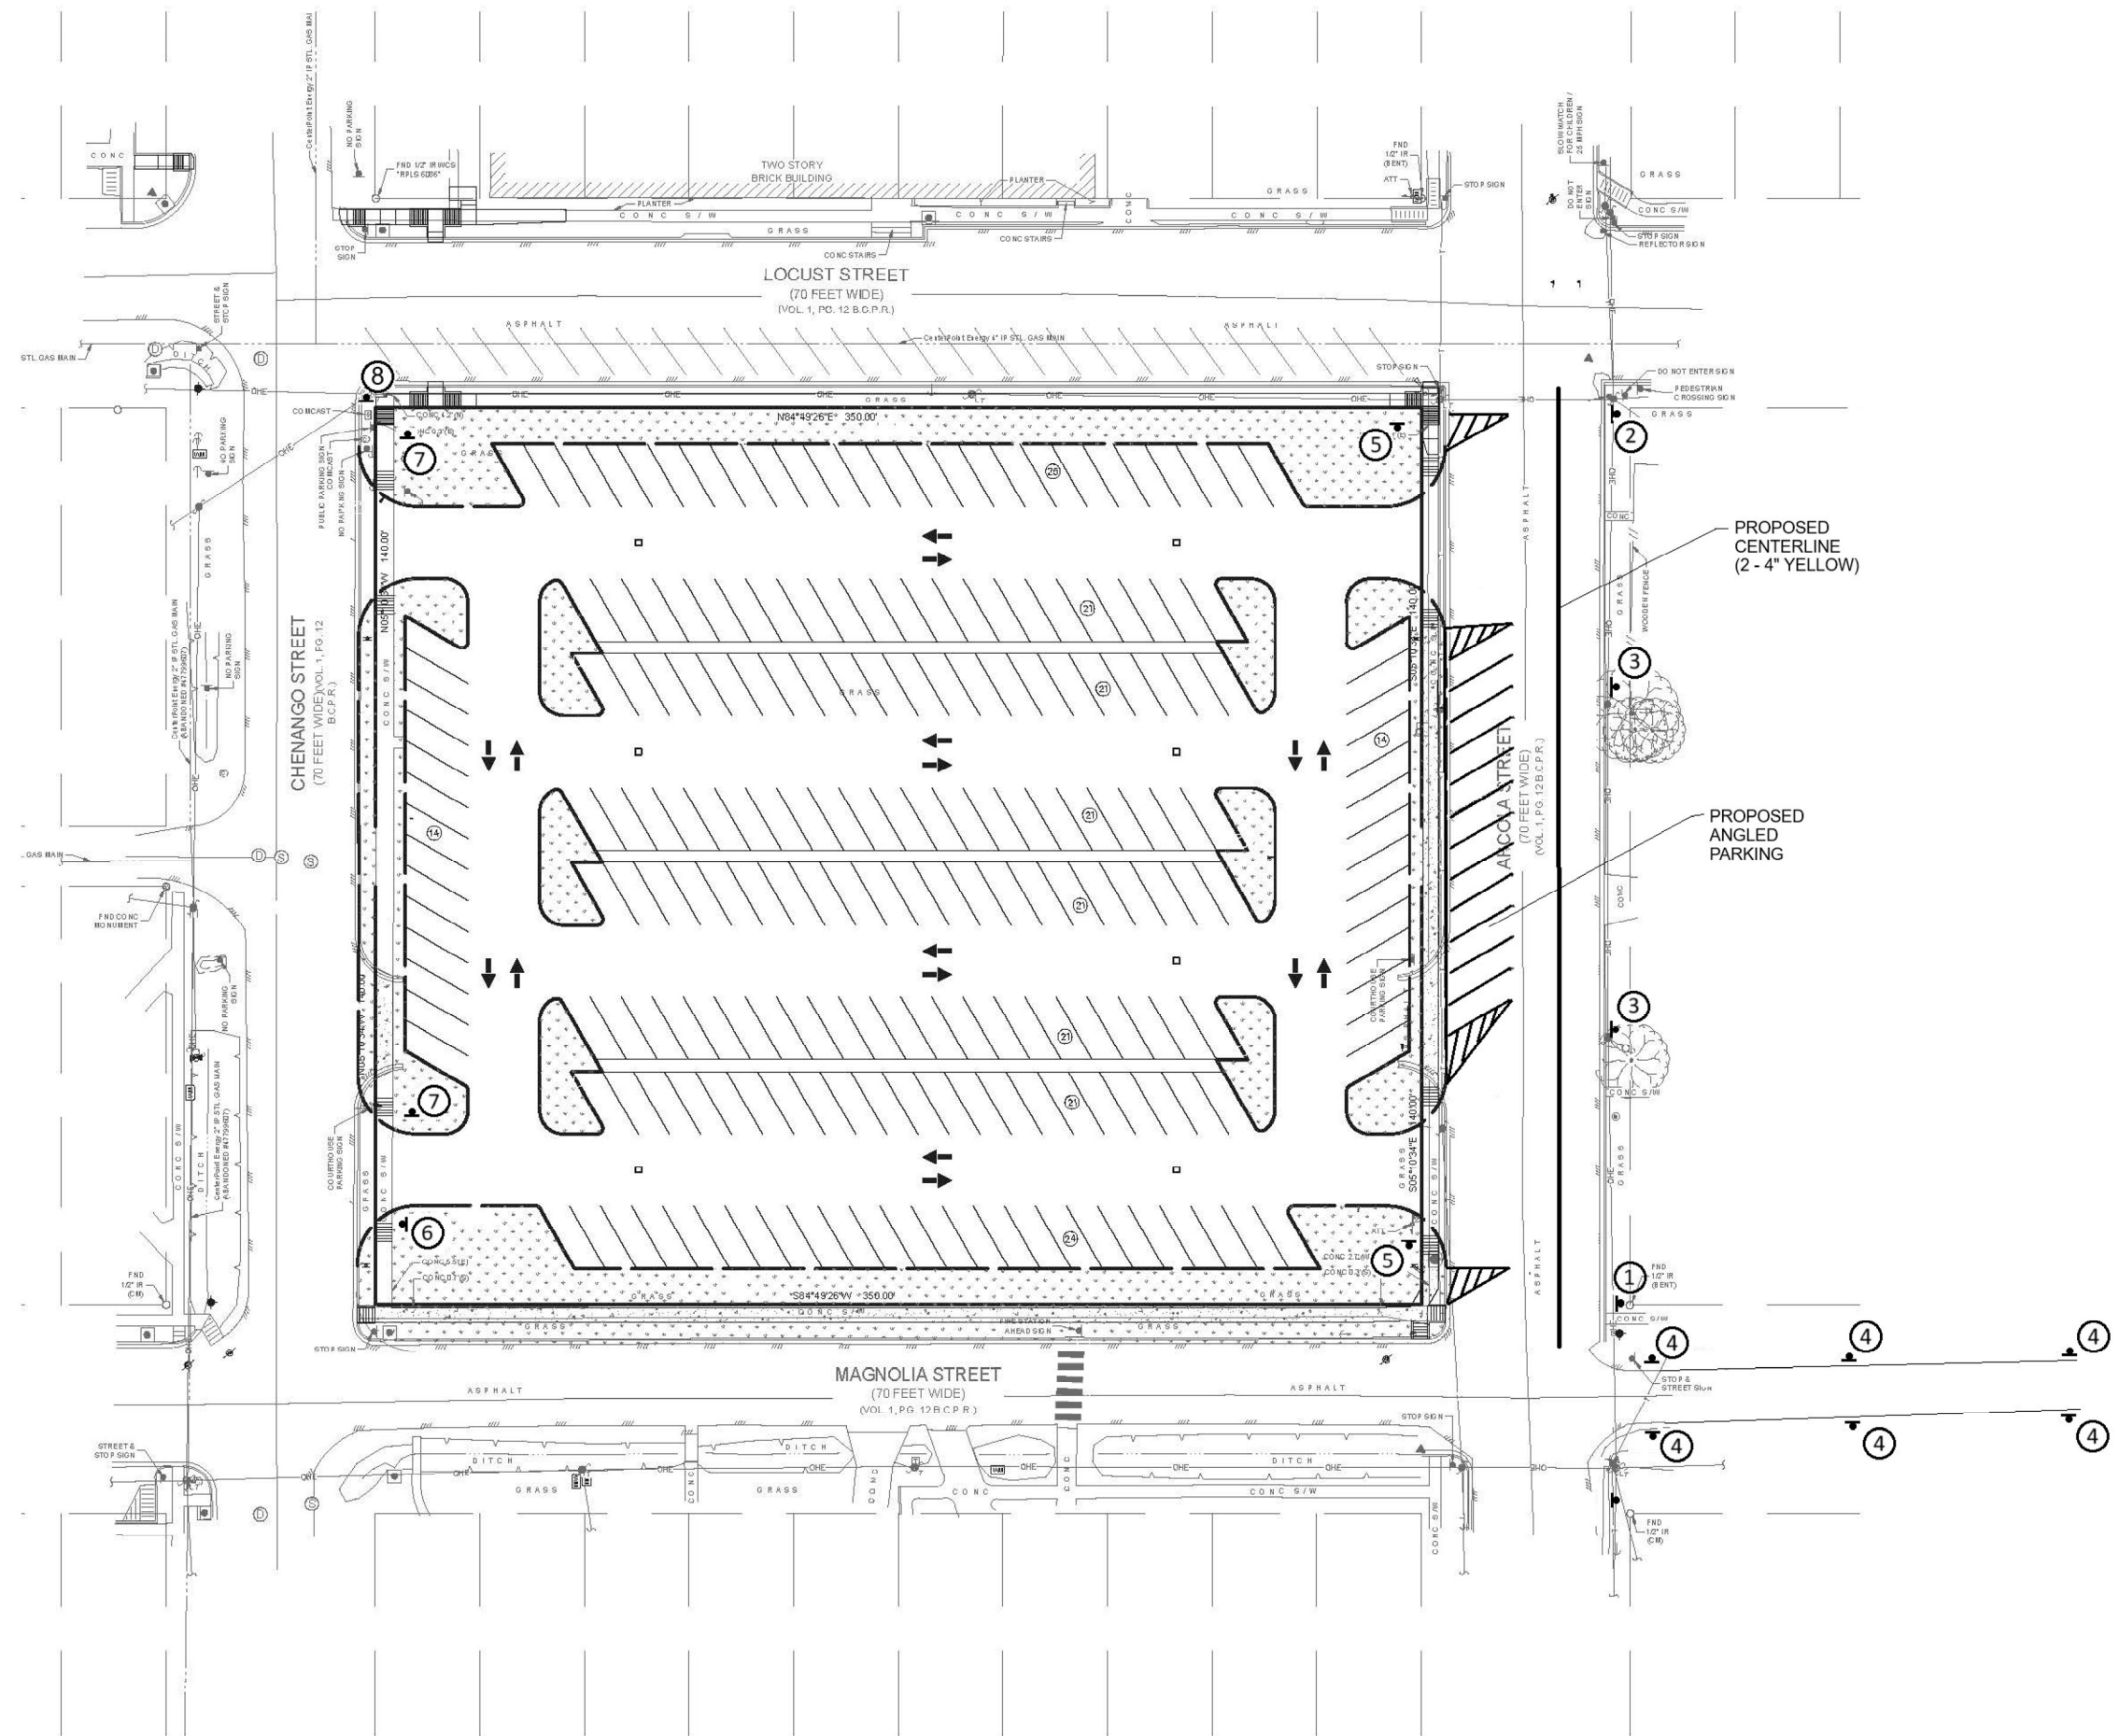

- ① NO PARKING ANY TIME (left arrow)
- ② NO PARKING ANY TIME (right arrow)
- ③ NO PARKING ANY TIME (double arrow)
- ④ NO COURT HOUSE PARKING (double arrow)
- ⑤ ADDITIONAL COURTHOUSE PARKING (right arrow)
- ⑥ ADDITIONAL COURTHOUSE PARKING (up arrow)
- ⑦ ADDITIONAL COURTHOUSE PARKING (left arrow)
- ⑧ STOP

BRAZORIA COUNTY COURTHOUSE EXPANSION
PAVEMENT MARKING AND SIGNAGE PLAN FOR SURROUNDING CITY STREETS
SHEET 2 OF 3

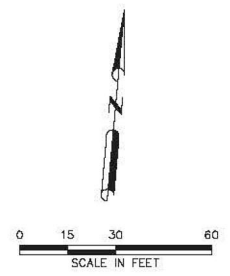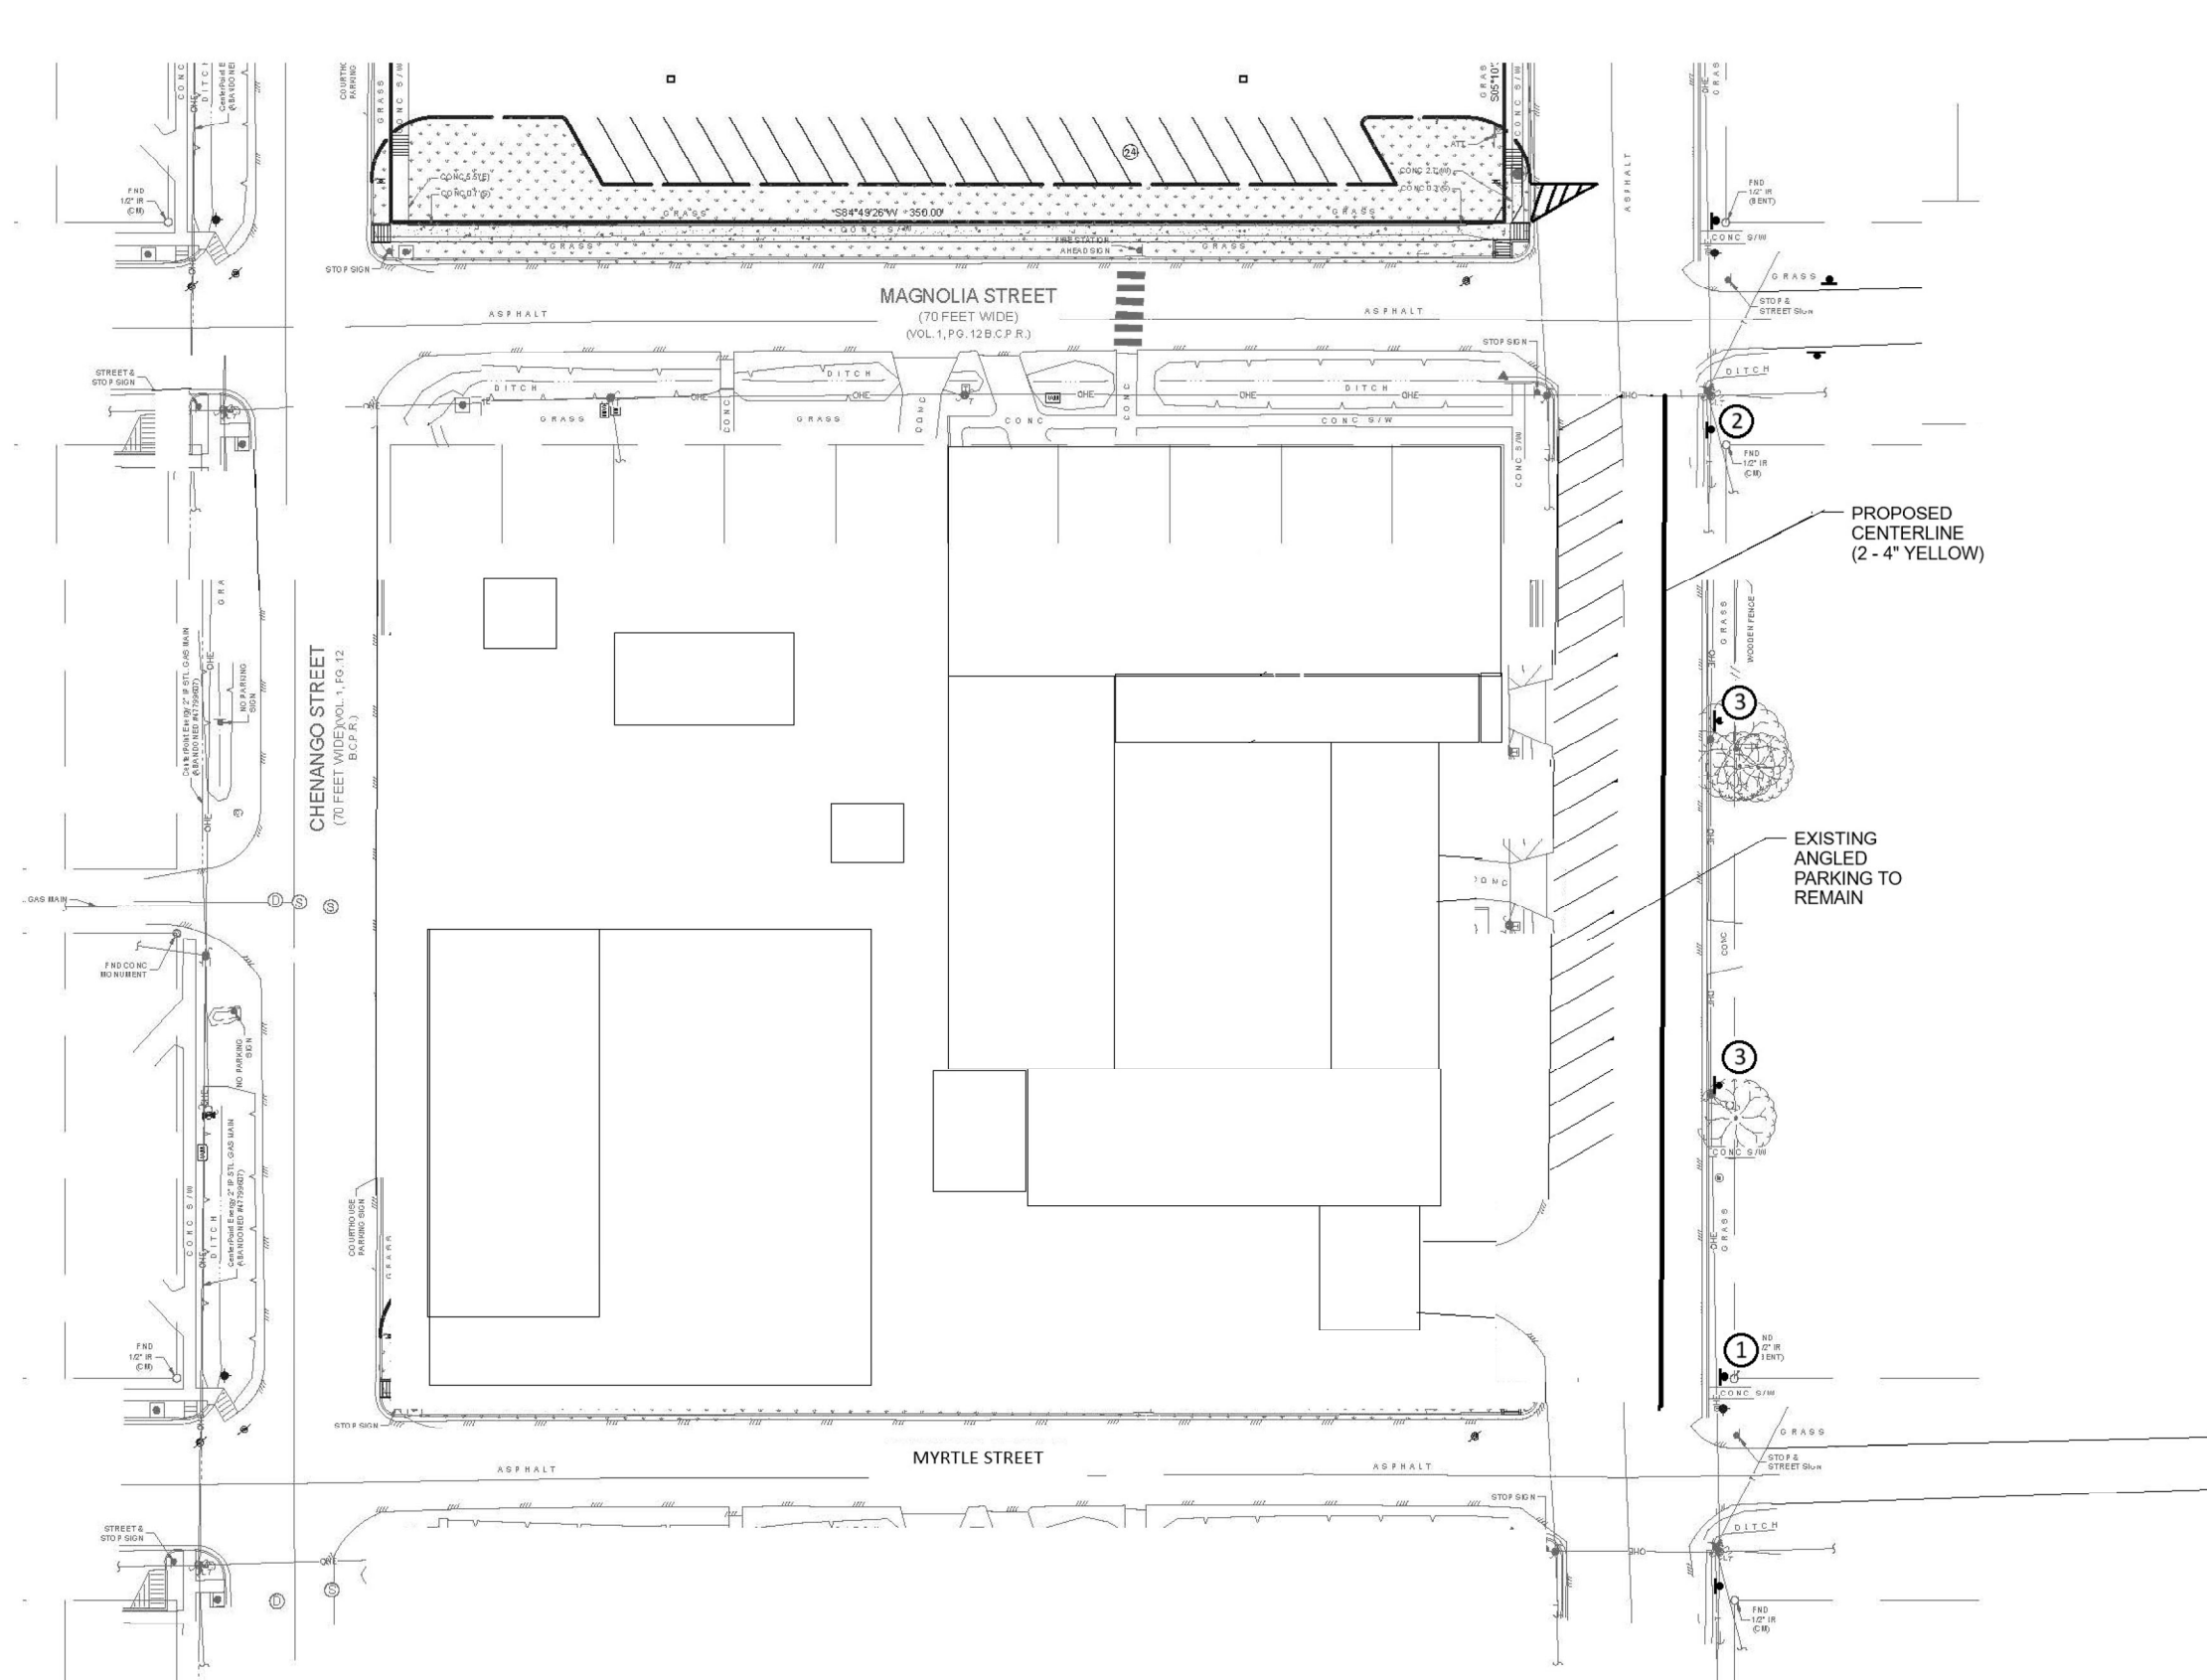

- ① NO PARKING ANY TIME (Left Arrow)
- ② NO PARKING ANY TIME (Right Arrow)
- ③ NO PARKING ANY TIME (Double Arrow)
- ④ NO COURT HOUSE PARKING (Double Arrow)
- ⑤ ADDITIONAL COURTHOUSE PARKING (Right Arrow)
- ⑥ ADDITIONAL COURTHOUSE PARKING (Up Arrow)
- ⑦ ADDITIONAL COURTHOUSE PARKING (Left Arrow)
- ⑧ STOP

BRAZORIA COUNTY COURTHOUSE EXPANSION
PAVEMENT MARKING AND SIGNAGE PLAN FOR SURROUNDING CITY STREETS
SHEET 3 OF 3