



EXHIBIT C

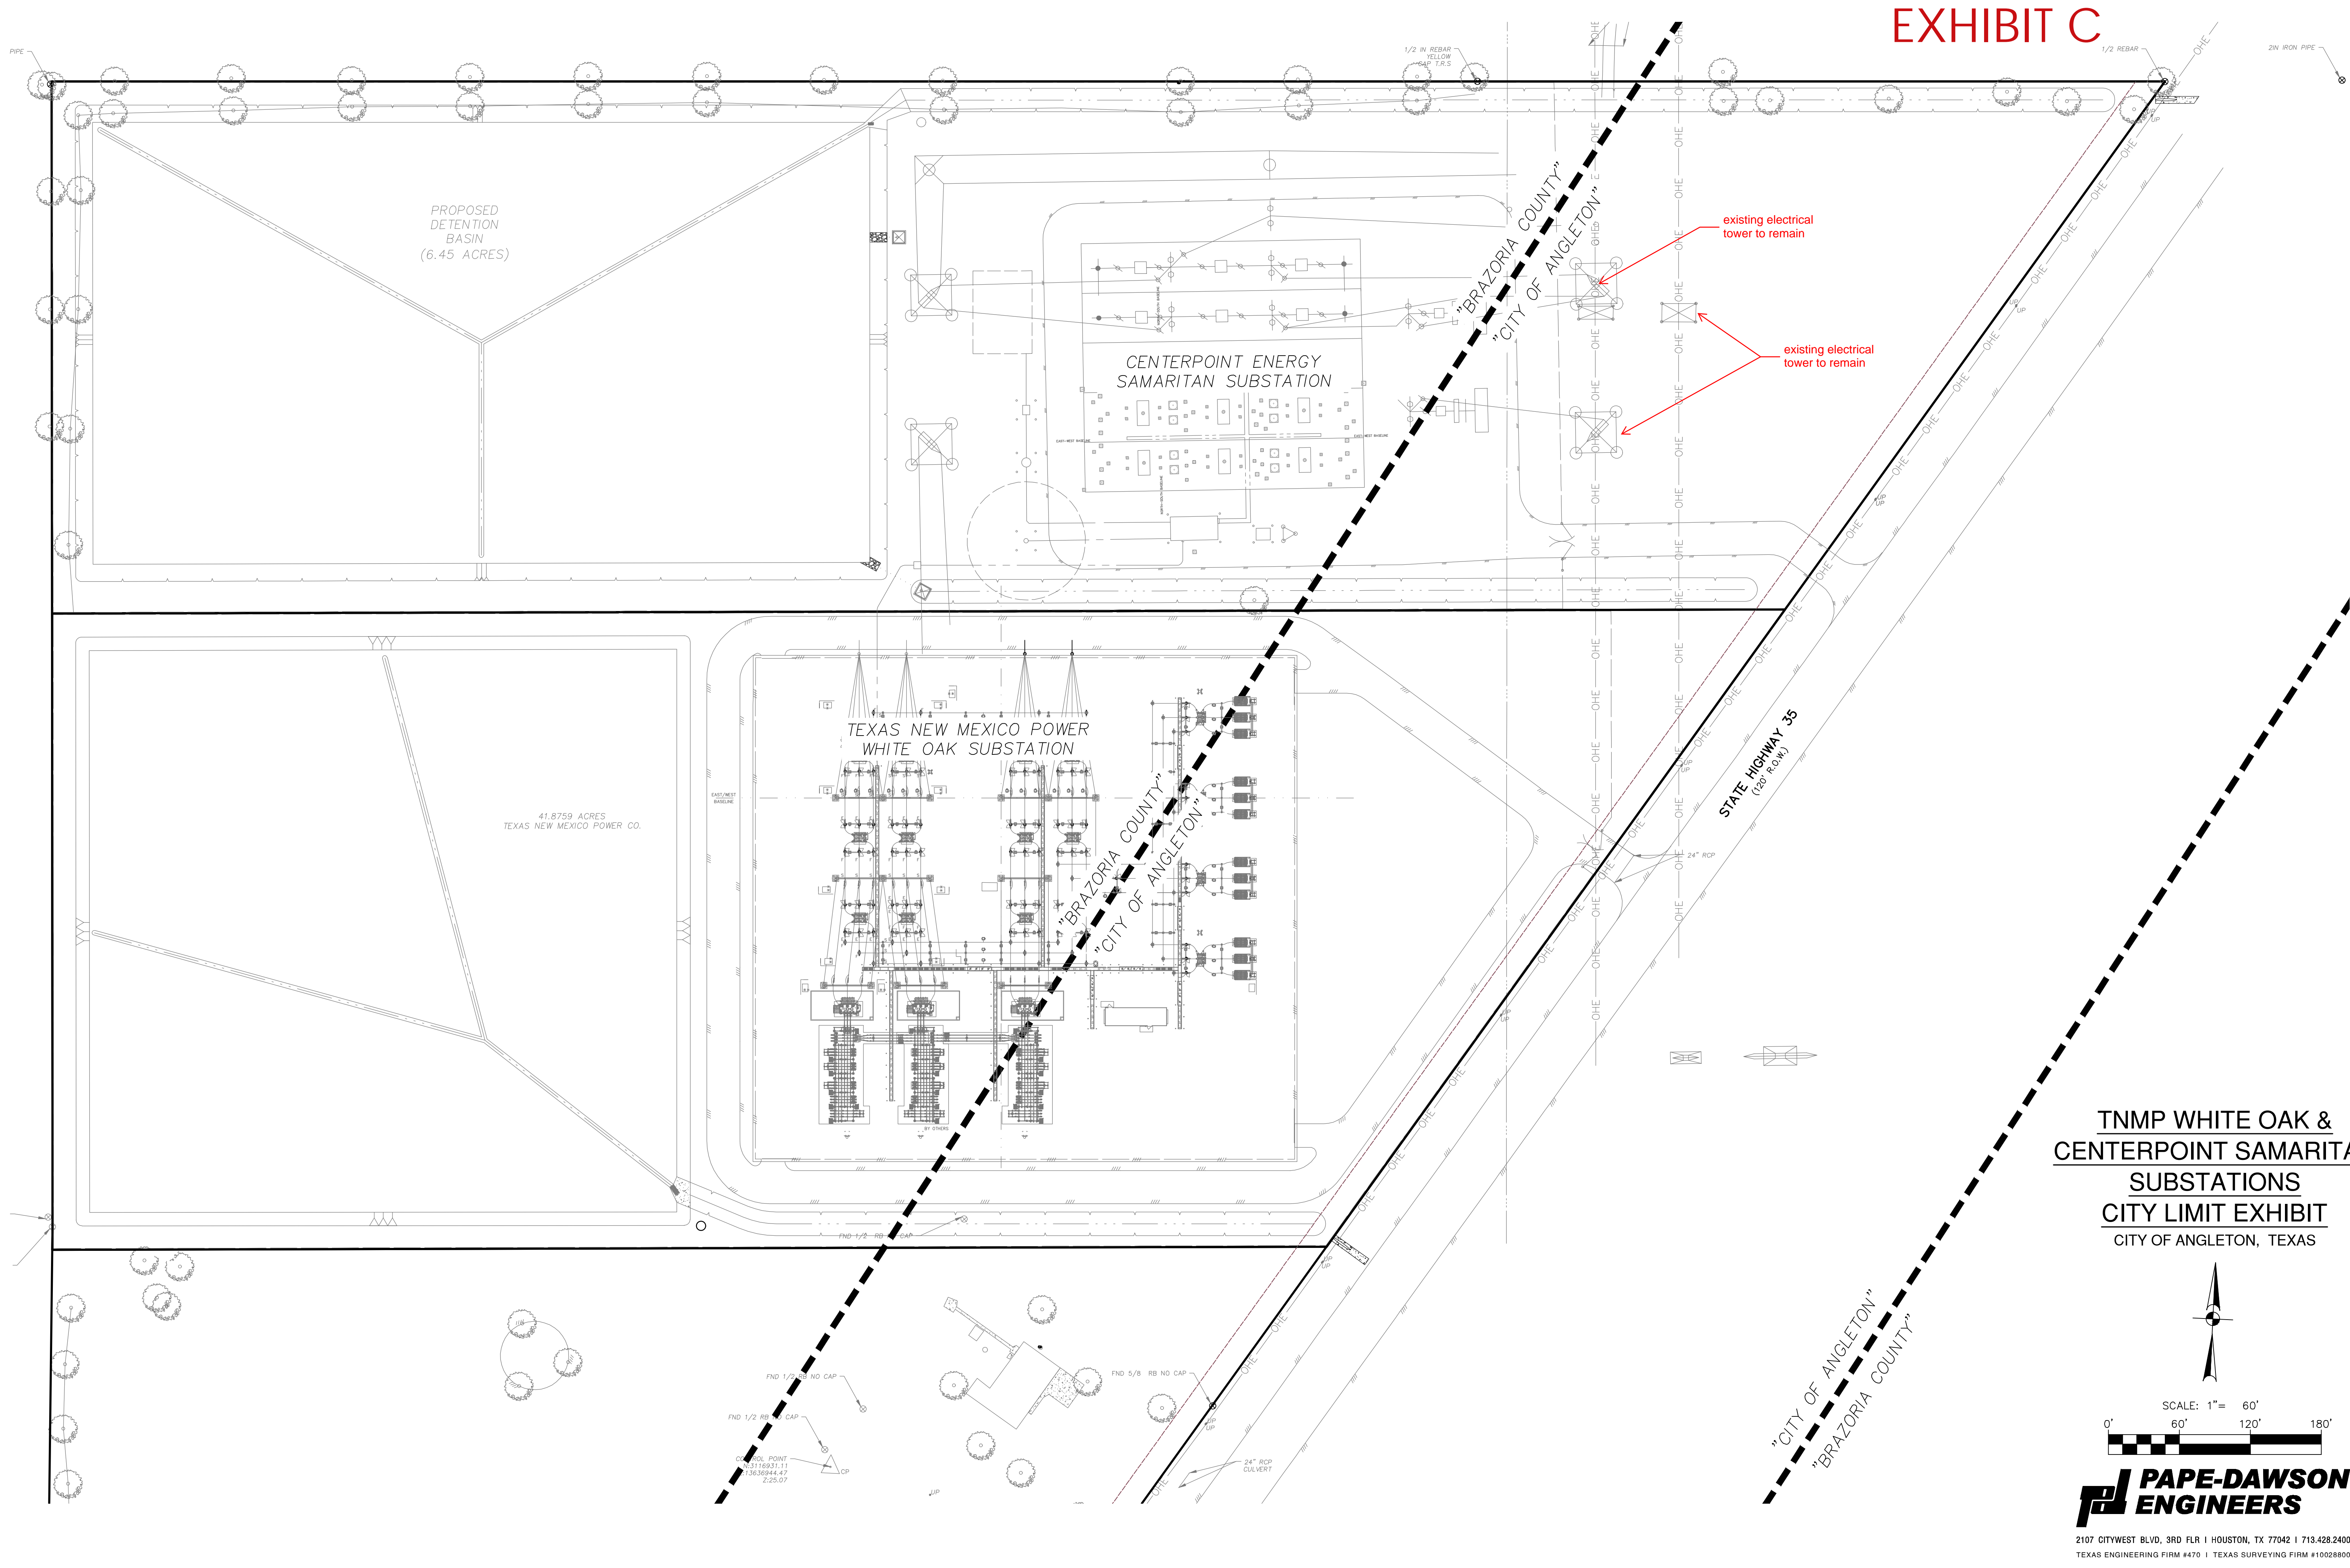

TNMP WHITE OAK & CENTERPOINT SAMARITAN SUBSTATIONS CITY LIMIT EXHIBIT CITY OF ANGLETON, TEXAS

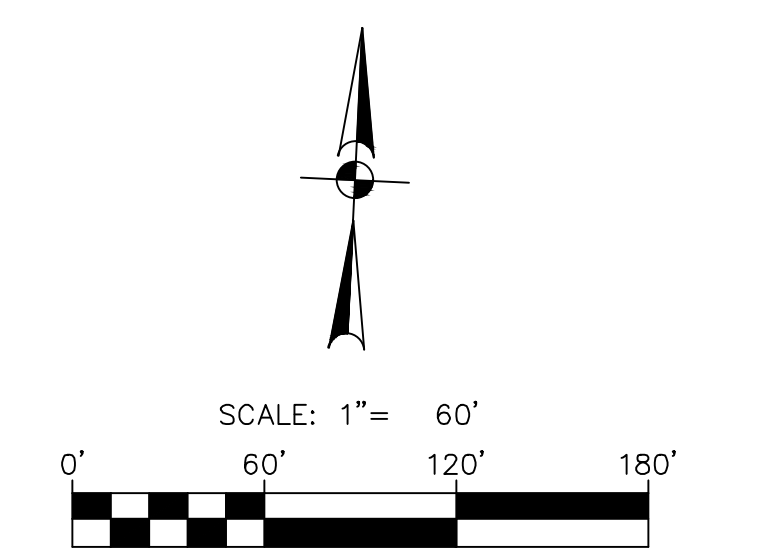

PAPE-DAWSON ENGINEERS

2107 CITYWEST BLVD, 3RD FLR | HOUSTON, TX 77042 | 713.428.2400
TEXAS ENGINEERING FIRM #470 | TEXAS SURVEYING FIRM #10028800

Notes: Jun 14, 2024, 10:25am User: ID: jmayor
File: K:\Projects\2413181\2413181-0_Centerpoint_Samaritan_Substations-City_Limit_Exhibit.dwg

THIS DOCUMENT HAS BEEN PRODUCED FROM MATERIAL THAT WAS STORED AND/OR TRANSMITTED ELECTRONICALLY AND MAY HAVE BEEN INADVERTENTLY ALTERED. RELY ONLY ON FINAL HARDCOPY MATERIALS BEARING THE CONSULTANT'S ORIGINAL SIGNATURE AND SEAL.