

ASHLAND GREENBELT NORTH

ASHLAND GREENBELT CENTRAL

ASHLAND GREENBELT SOUTH

FM 521

SH 288


ASHLAND GREENBELT CENTRAL

- FEATURES
1. CONNECTED PARK LAND
 2. 8' SECONDARY SIDEWALK ALONG MINOR COLLECTOR & CONNECTIVITY TO 6' SECONDARY SIDEWALK INTO SECTIONS
 3. BENCH LOCATIONS (APPROXIMATELY 500 LINEAR FEET APART ALONG TRAIL)



ASHLAND REC. CENTER


- ASHLAND REC. CENTER FEATURES:
1. PARKING LOT ACCESS
 2. AMENITY CENTER W/ PUBLIC & PRIVATE RESTROOMS
 3. JUNIOR OLYMPIC SWIMMING POOL
 4. RESORT STYLE POOL W/ LAZY RIVER
 5. GRAND STANDS
 6. SHADE ELEMENTS
 7. LANDSCAPING
 8. SHADE STRUCTURE W/
 - ACCESSIBLE PICNIC TABLE
 - TRASH RECEPTACLE
 9. PLAYGROUND W/
 - (1) 5-12 PLAY STRUCTURE
 - (1) INDEPENDENT PLAY EQUIPMENT
 - MIN. (2) BENCHES

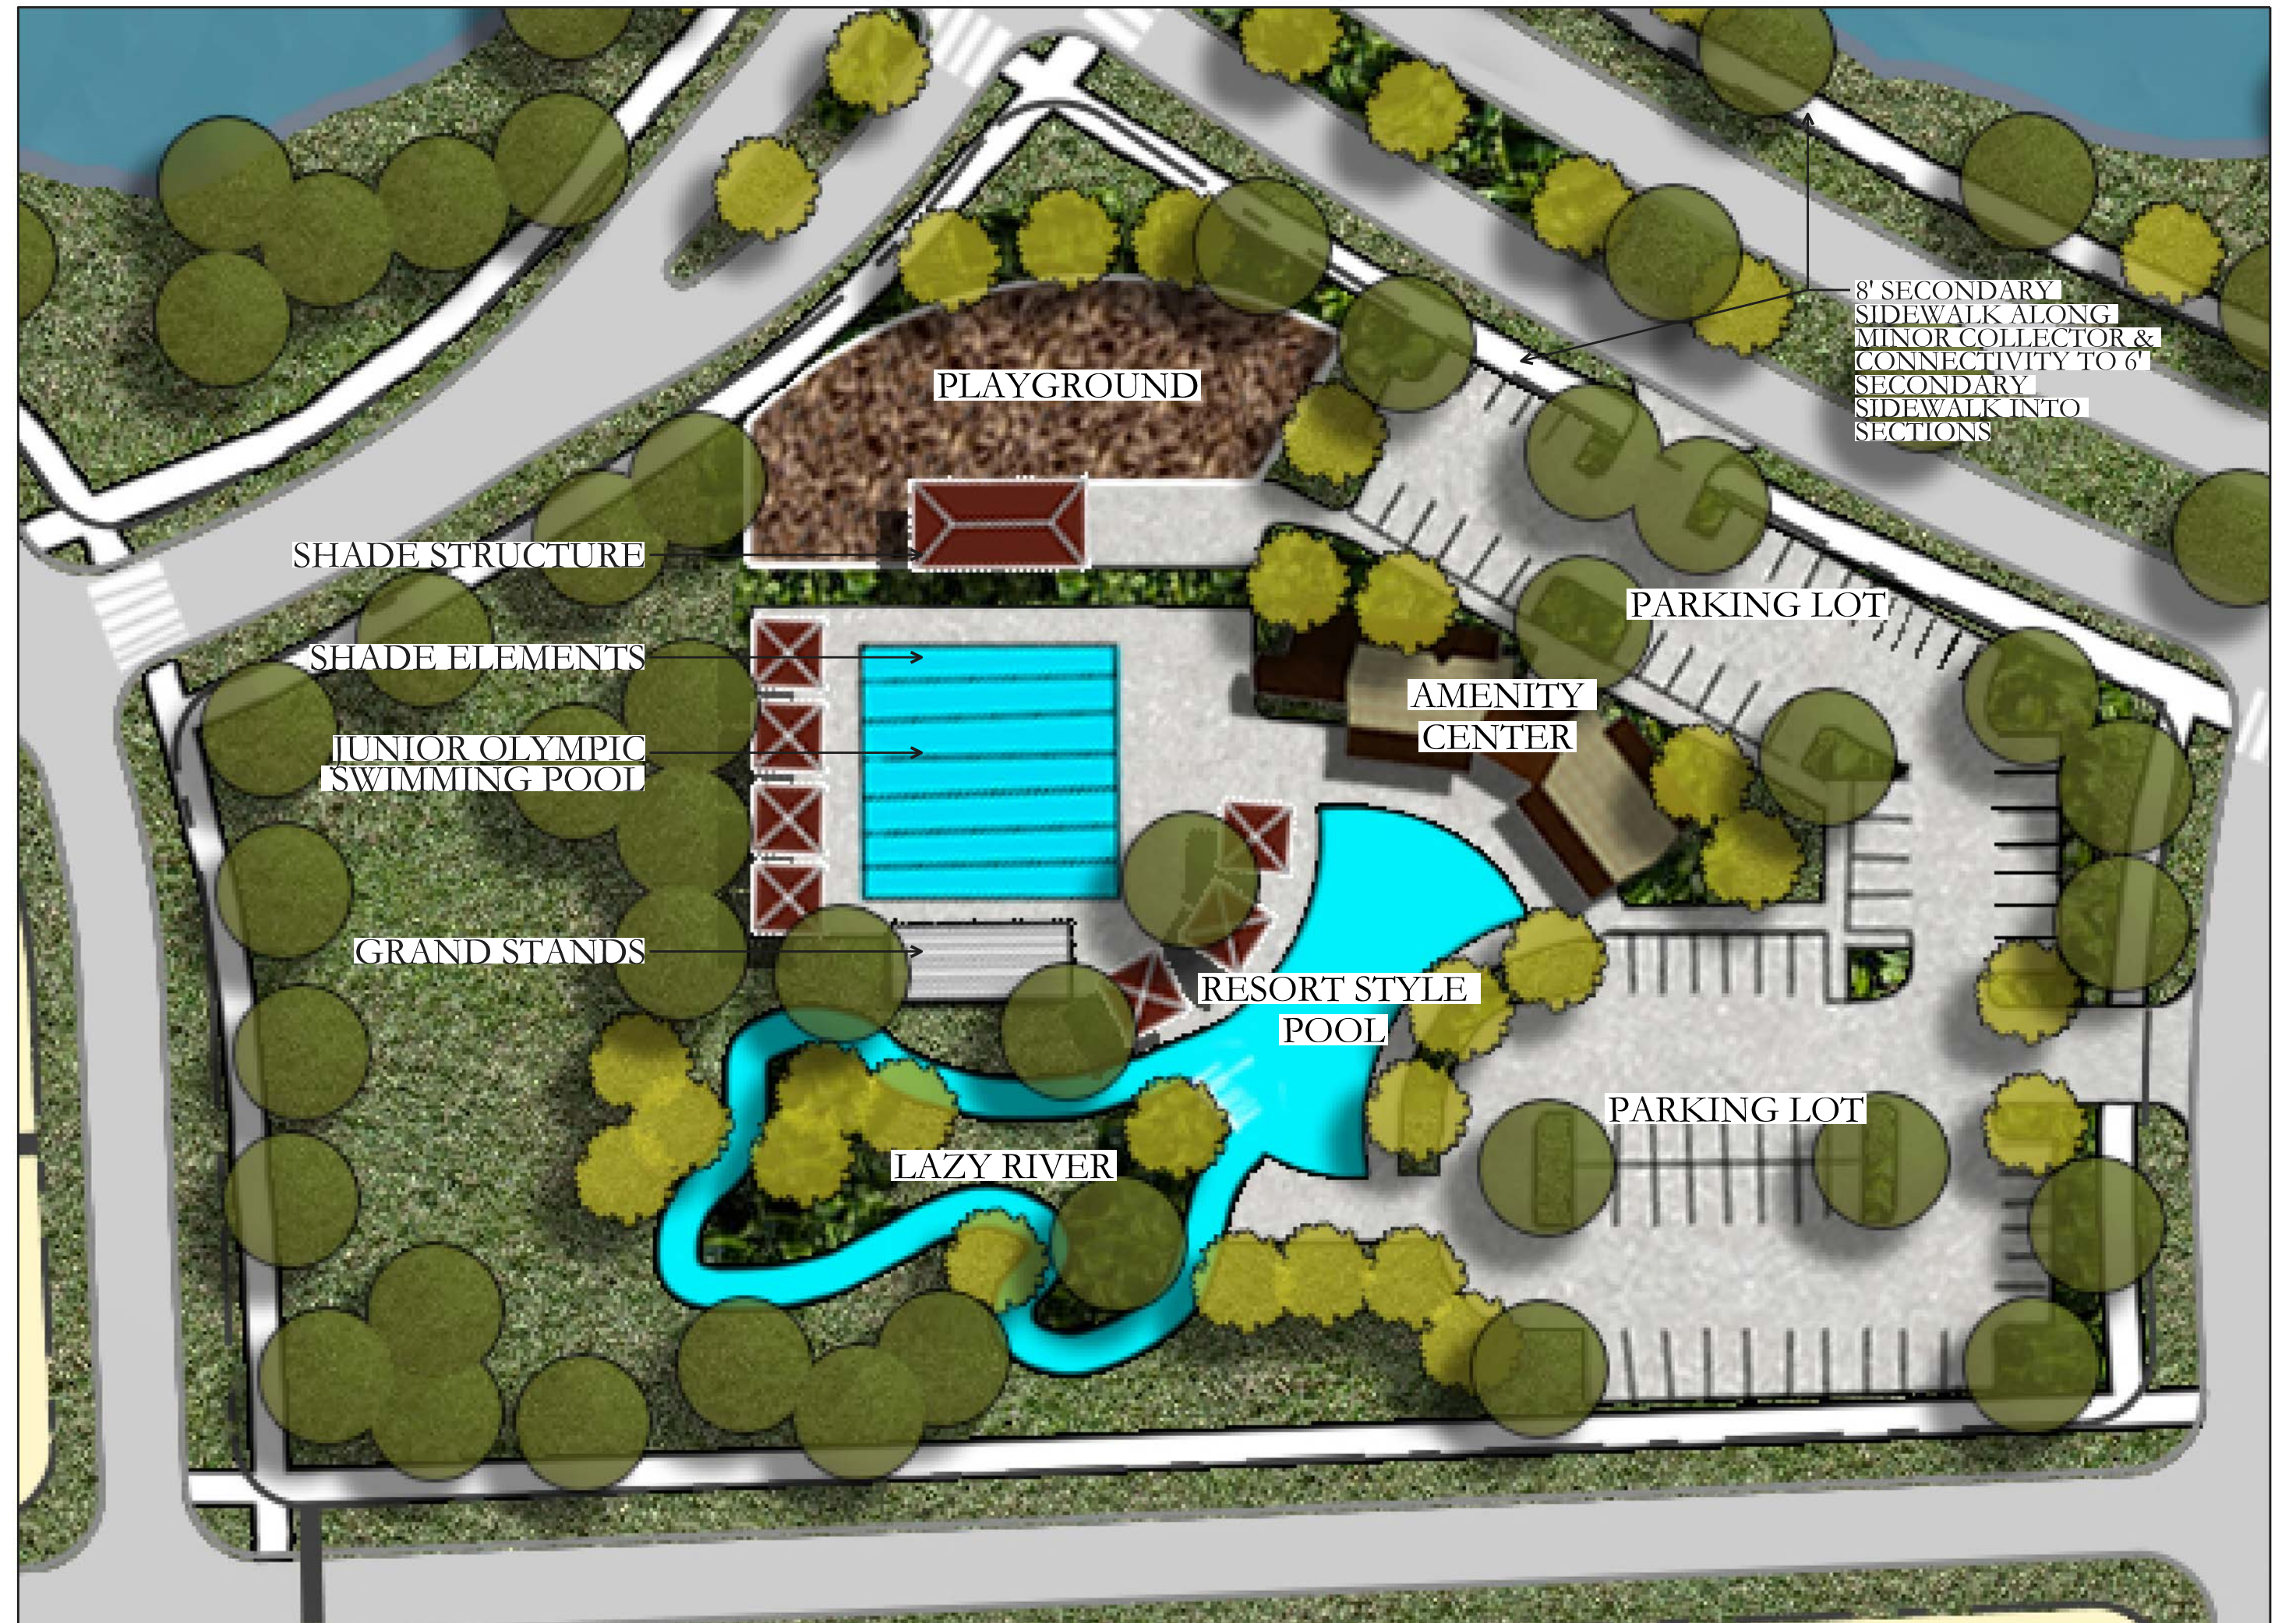

ASHLAND GREENBELT SOUTH


- FEATURES**
1. CONNECTED PARK LAND
 2. 8' SECONDARY SIDEWALK & CONNECTIVITY TO 6' SECONDARY SIDEWALK
 3. BENCH LOCATIONS (APPROXIMATELY 370 LINEAR FEET APART ALONG TRAIL)

- GREENBELT NODE**
- MIN. 400 SQ. FT. PATIO SPACE
 - SHADE STRUCTURE
 - TRASH RECEPTACLE
 - BENCH

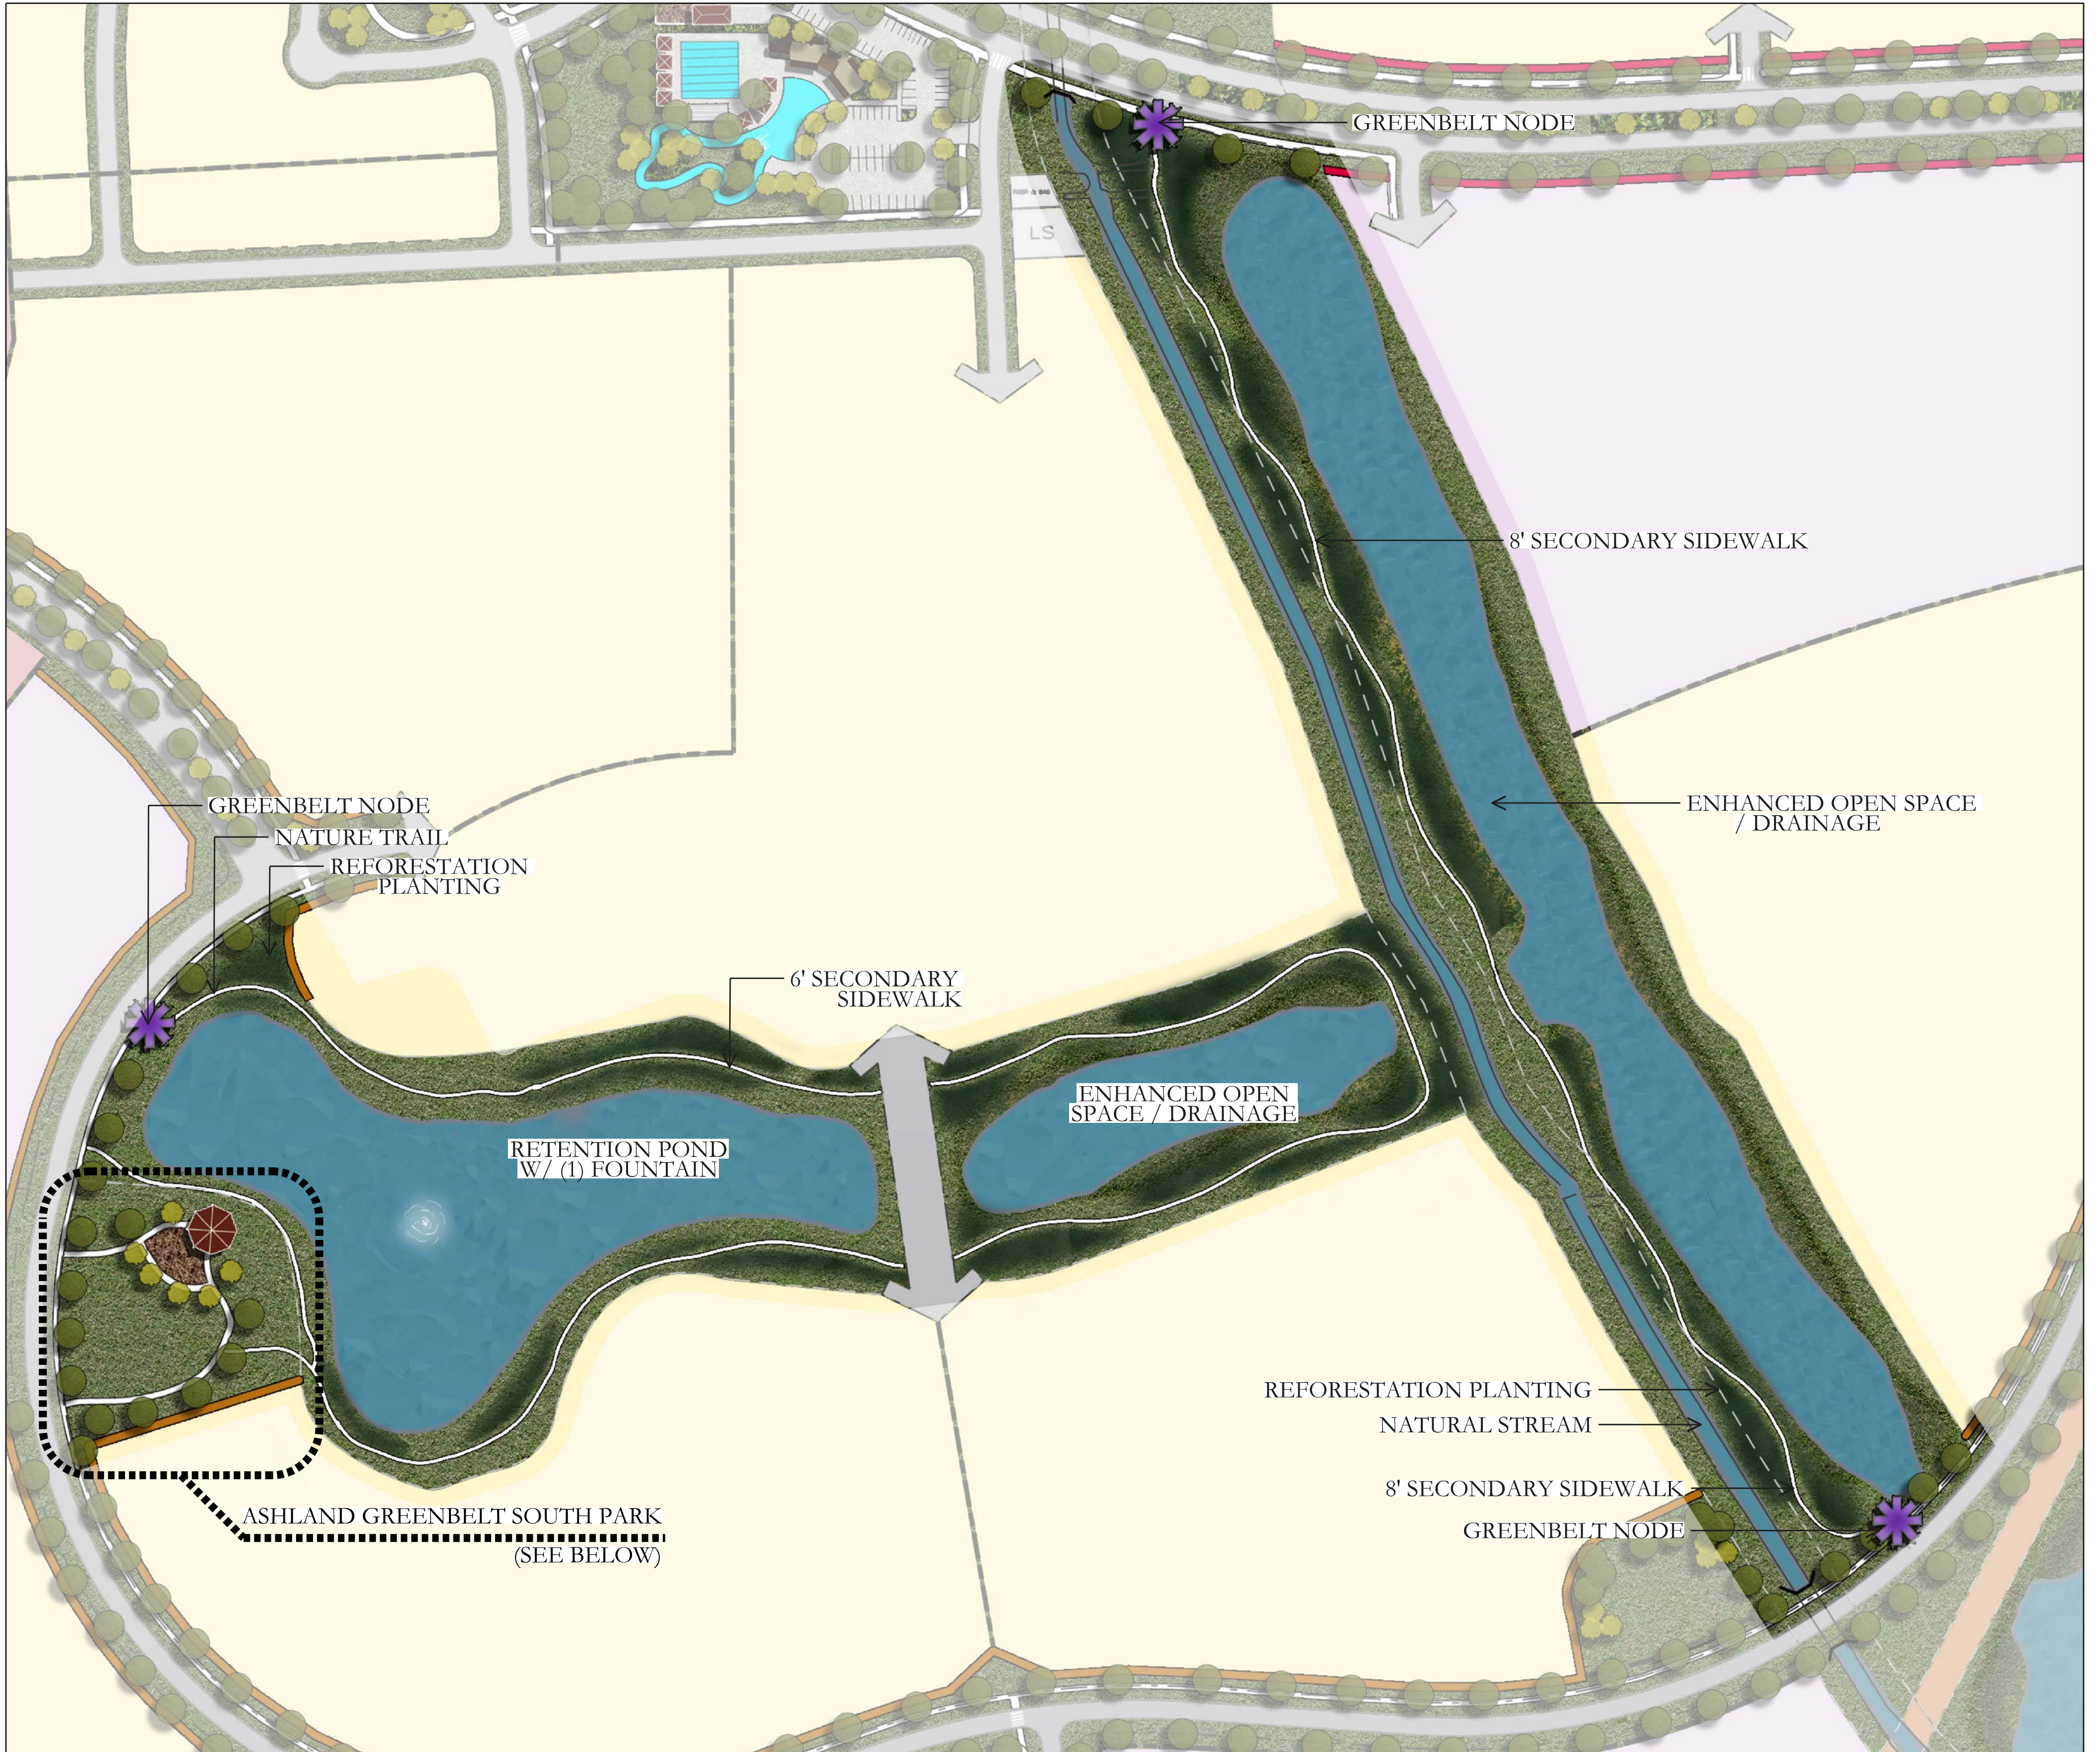

ASHLAND GREENBELT SOUTH PARK


- FEATURES**
1. CONNECTED PARK LAND
 2. 8' SECONDARY SIDEWALK ALONG MINOR COLLECTOR & CONNECTIVITY TO 6' SECONDARY SIDEWALK INTO SECTIONS
 3. BENCH LOCATIONS (APPROXIMATELY 240 LINEAR FEET APART ALONG TRAIL)

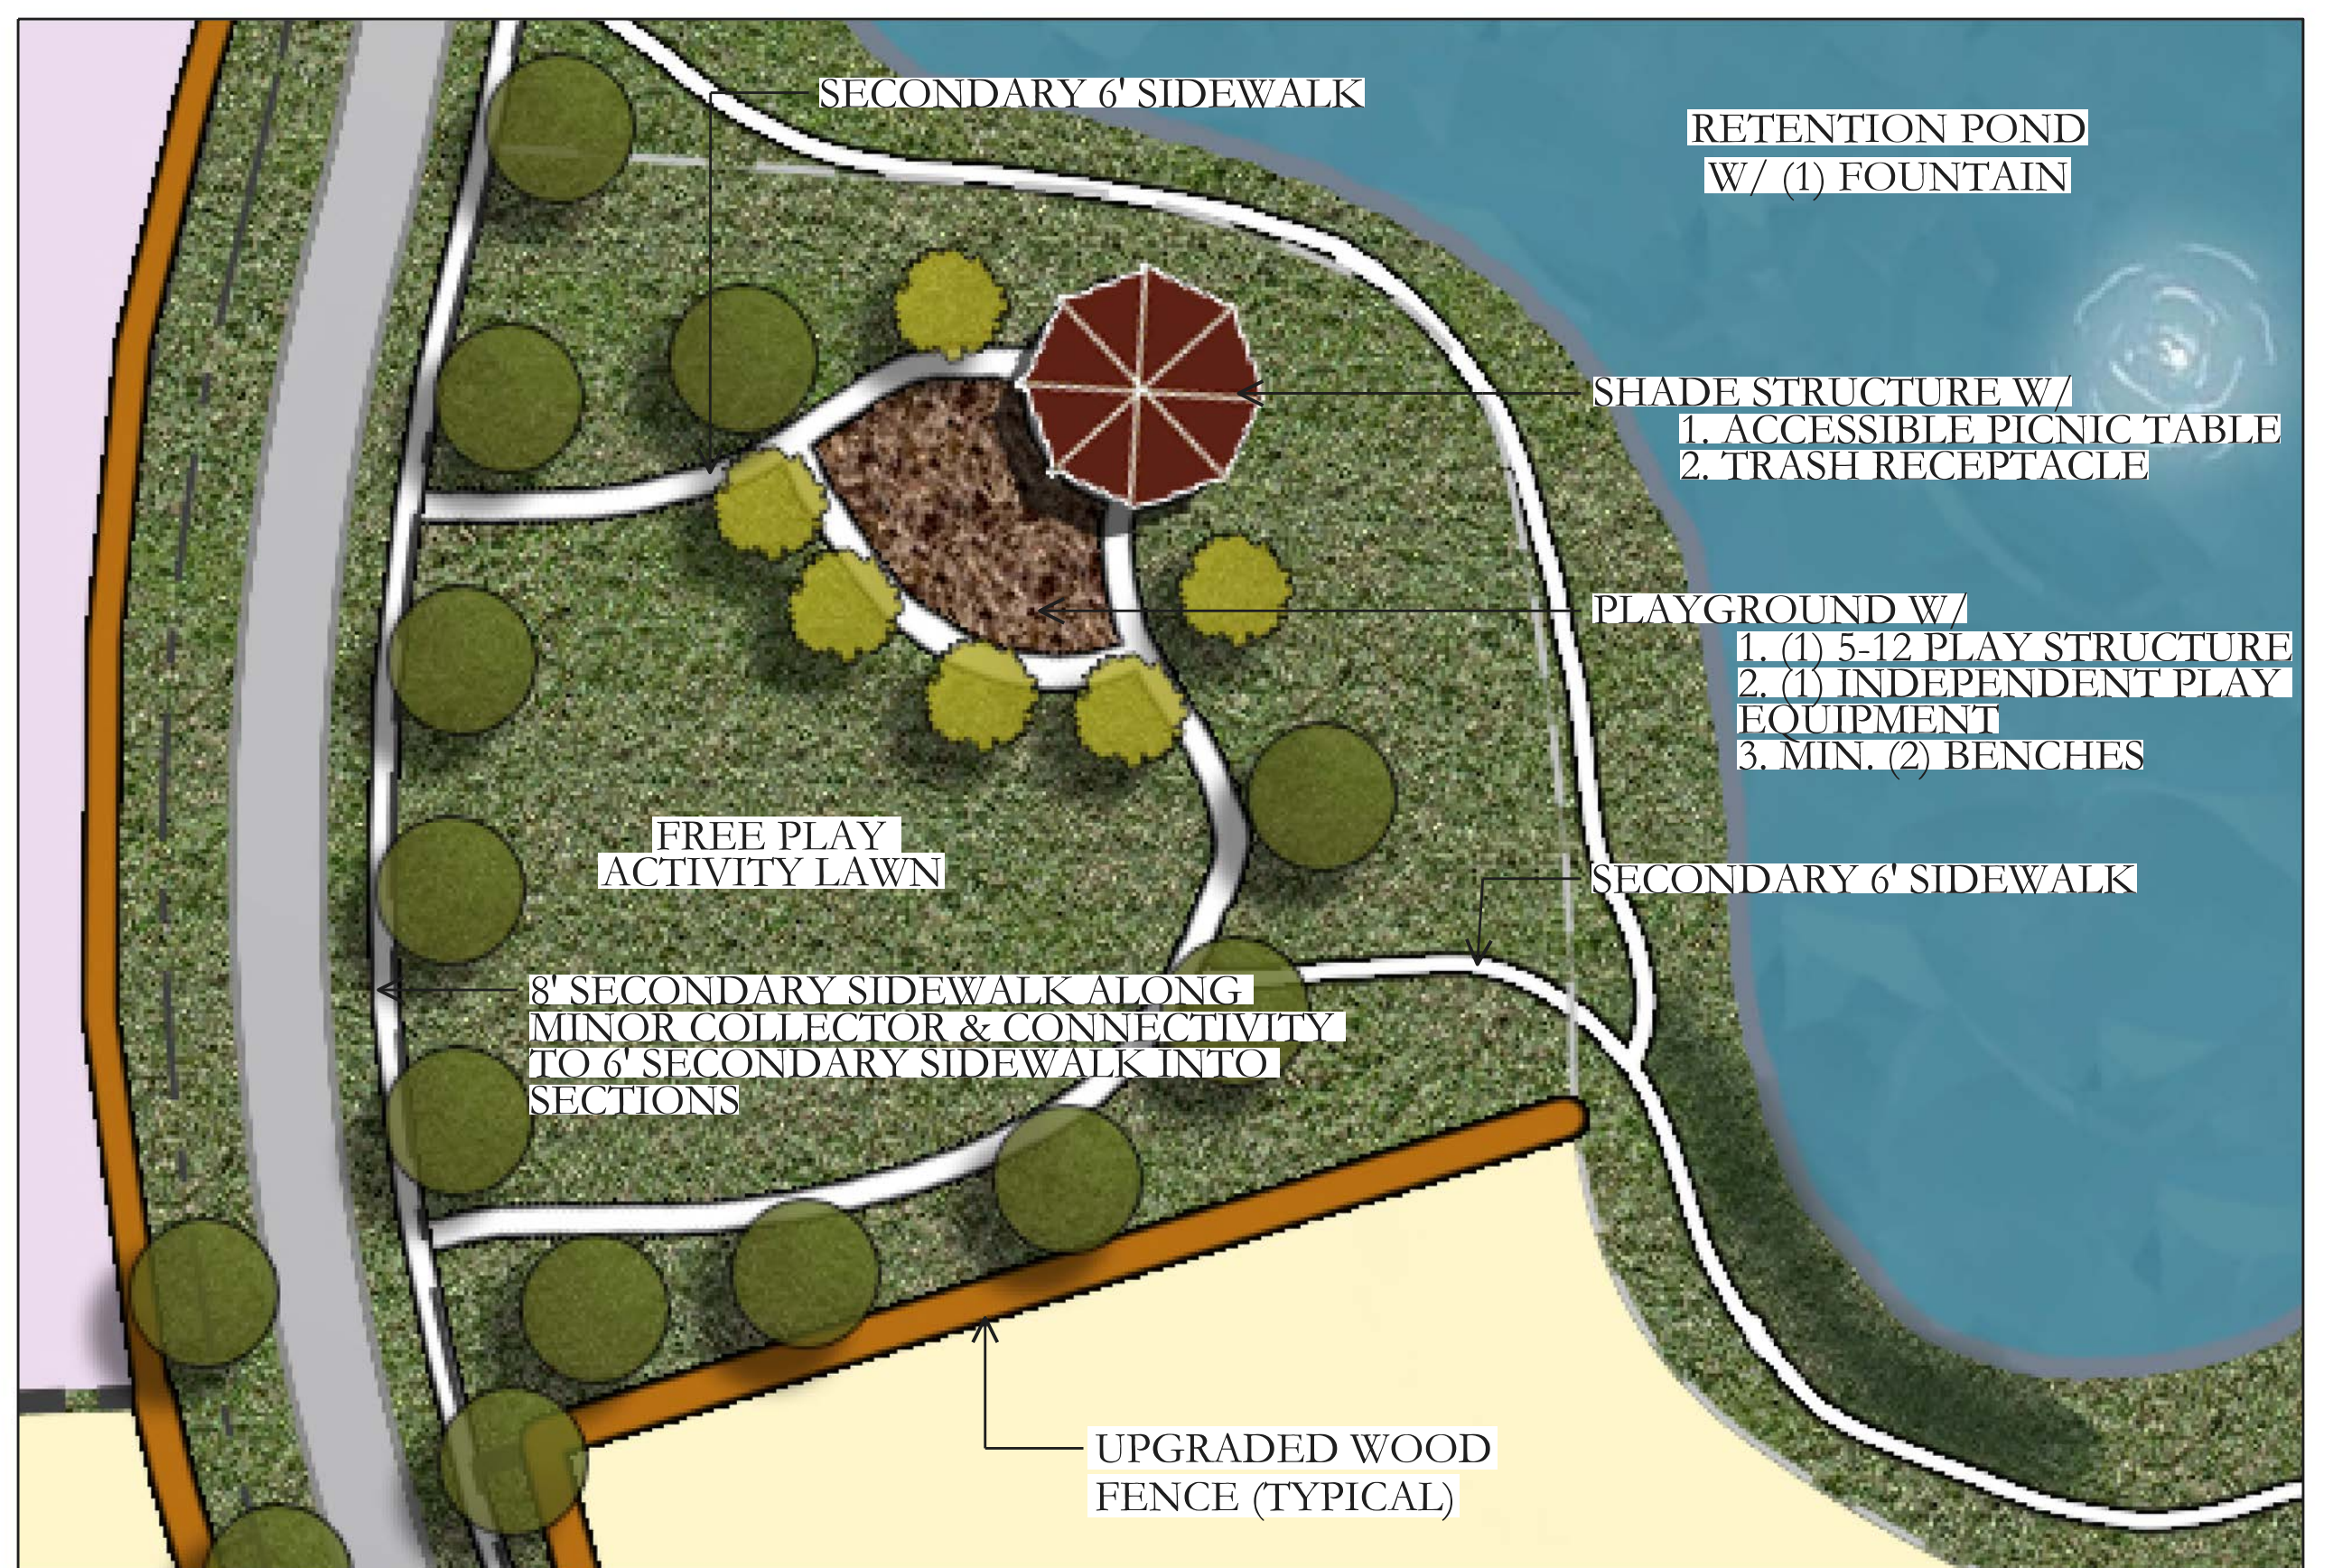



SECONDARY PARK TRAIL LEGEND:

- - - - - 25,413 LINEAR FEET OF 8' 0" SECONDARY PARK SIDEWALKS
(4.81 MILES)
- - - - - 11,930 LINEAR FEET OF 6' 0" SECONDARY PARK SIDEWALKS
(2.26 MILES)

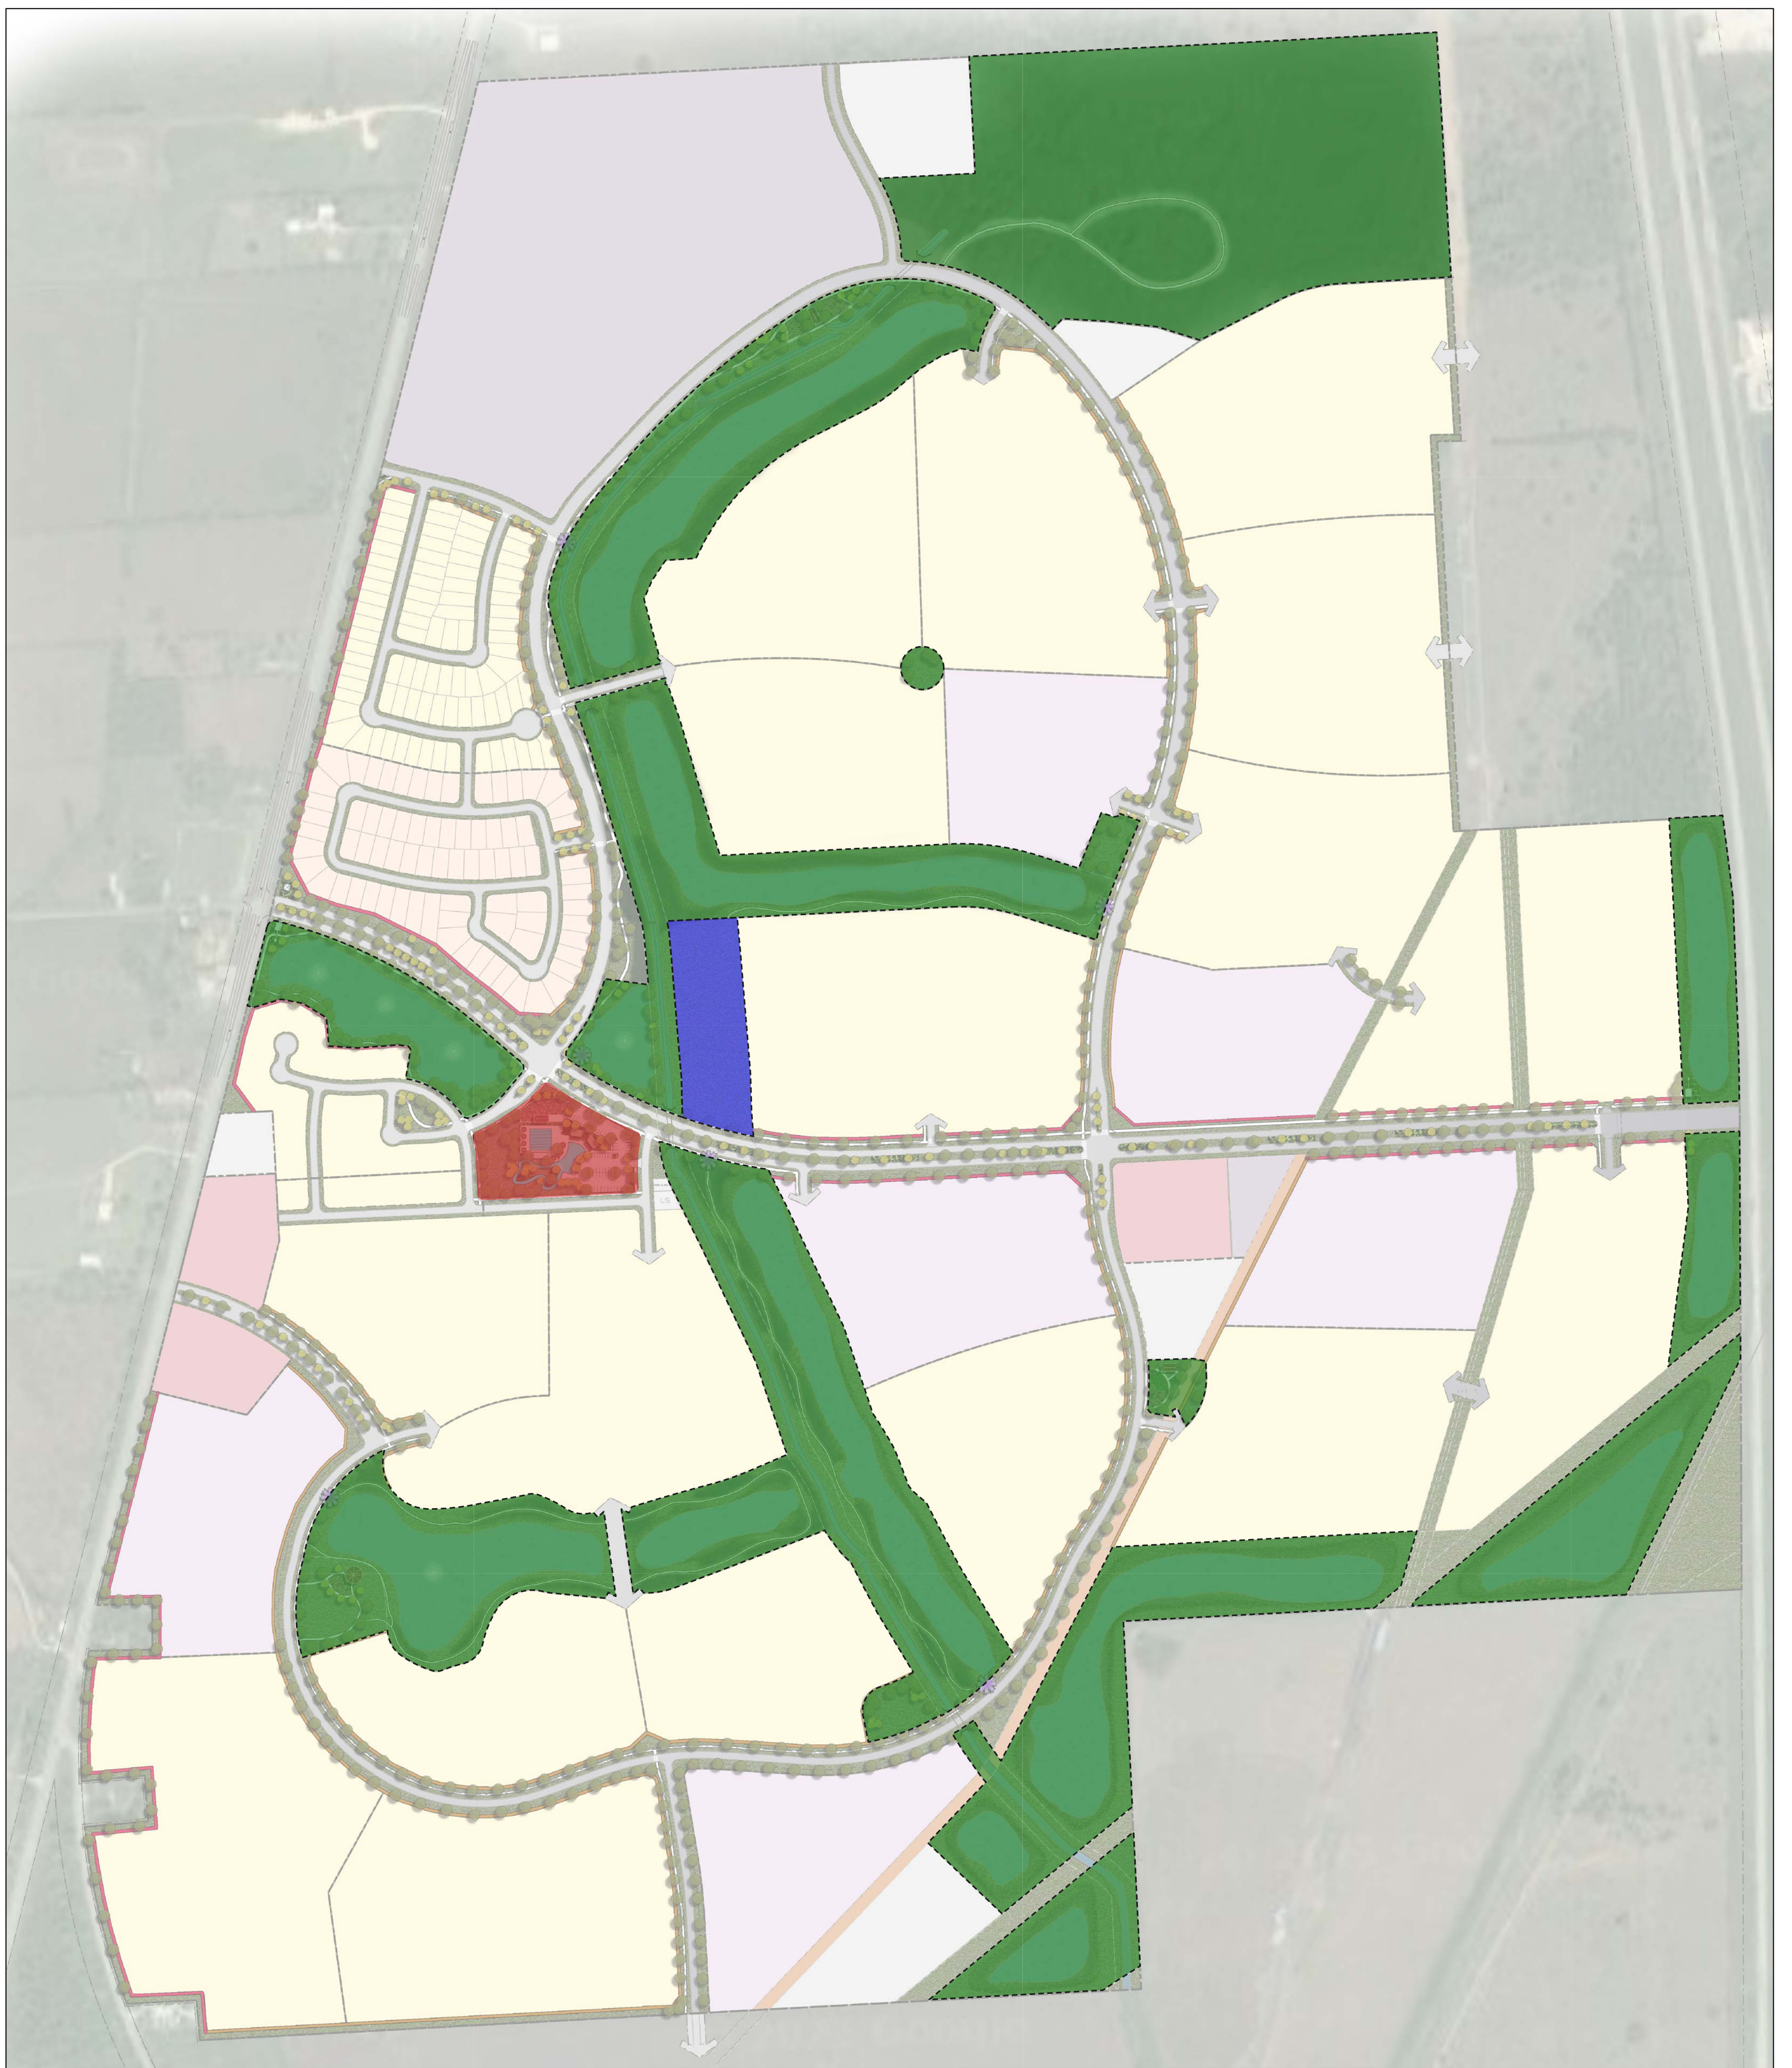

PARK AREA MAP LEGEND:

- (±5.10 ACRE) PRIVATE PARK/AMENITY CENTER SITE
- (±5.24 ACRE) CITY OF ANGLETON PUBLIC PARK
- (±189.30 ACRE) MUNICIPAL UTILITY DISTRICT (MUD) PARKLAND/GREENSPACE

