






SIGN LEGEND:	
	— ASHLAND PRIMARY ENTRY MONUMENT SIGNS
	— ASHLAND SECONDARY ENTRY MONUMENT SIGNS
	— ASHLAND PARK MONUMENT SIGN
	— ANGLETON GATEWAY PRIMARY SIGNAGE




1 PRIMARY ENTRY MONUMENT
GRAPHIC IMAGE

SIGN EXHIBIT SYMBOL

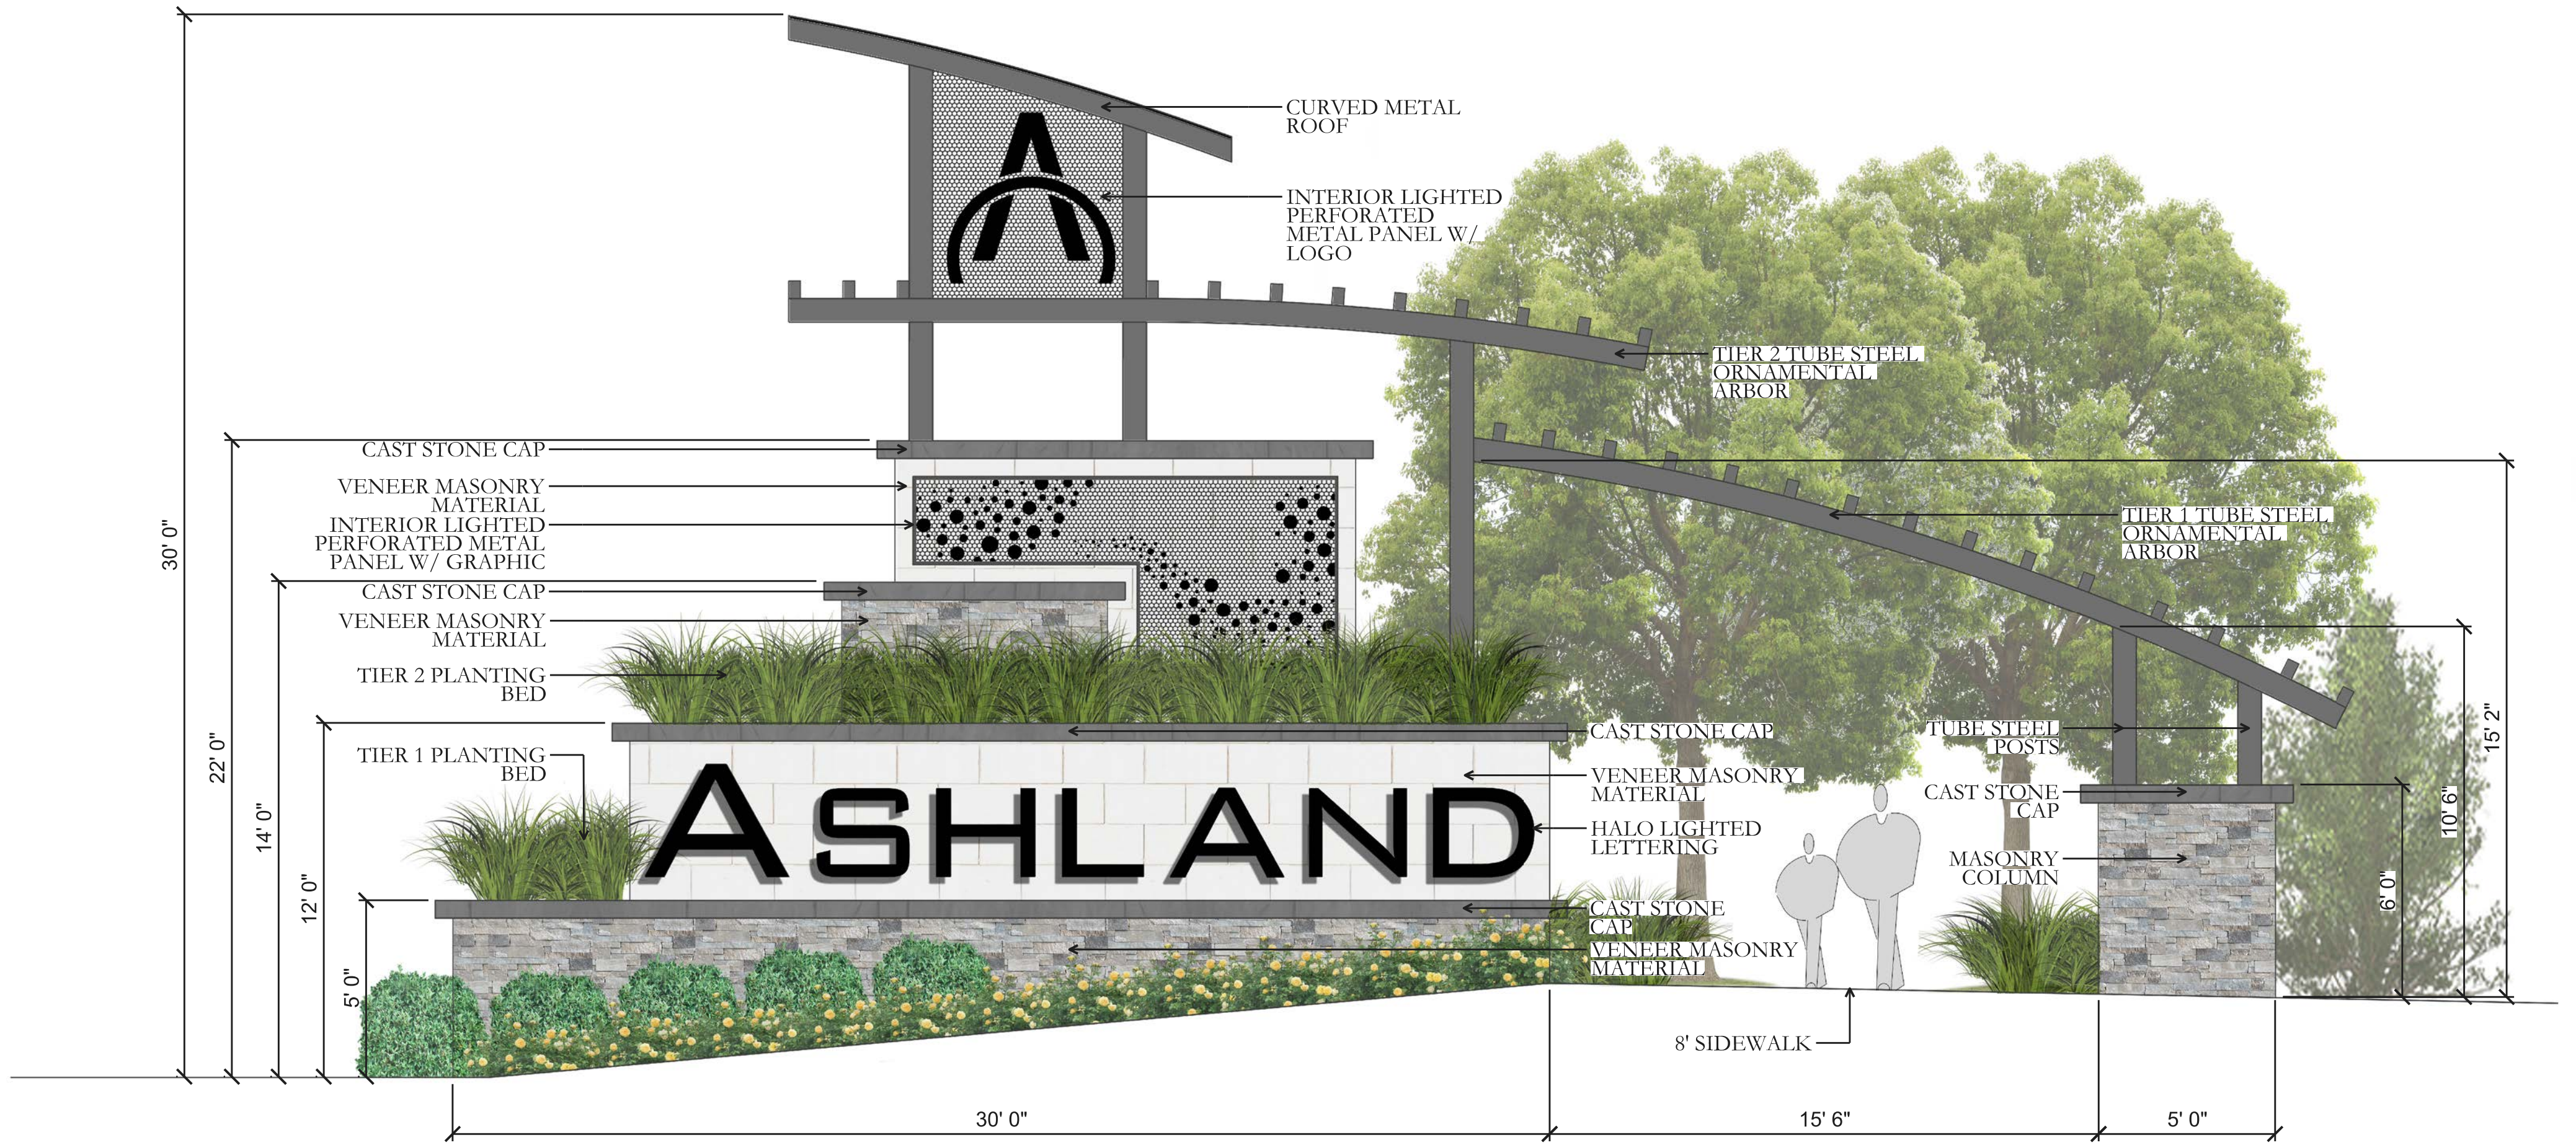

2 SECONDARY ENTRY MONUMENT
GRAPHIC IMAGE

SIGN EXHIBIT SYMBOL

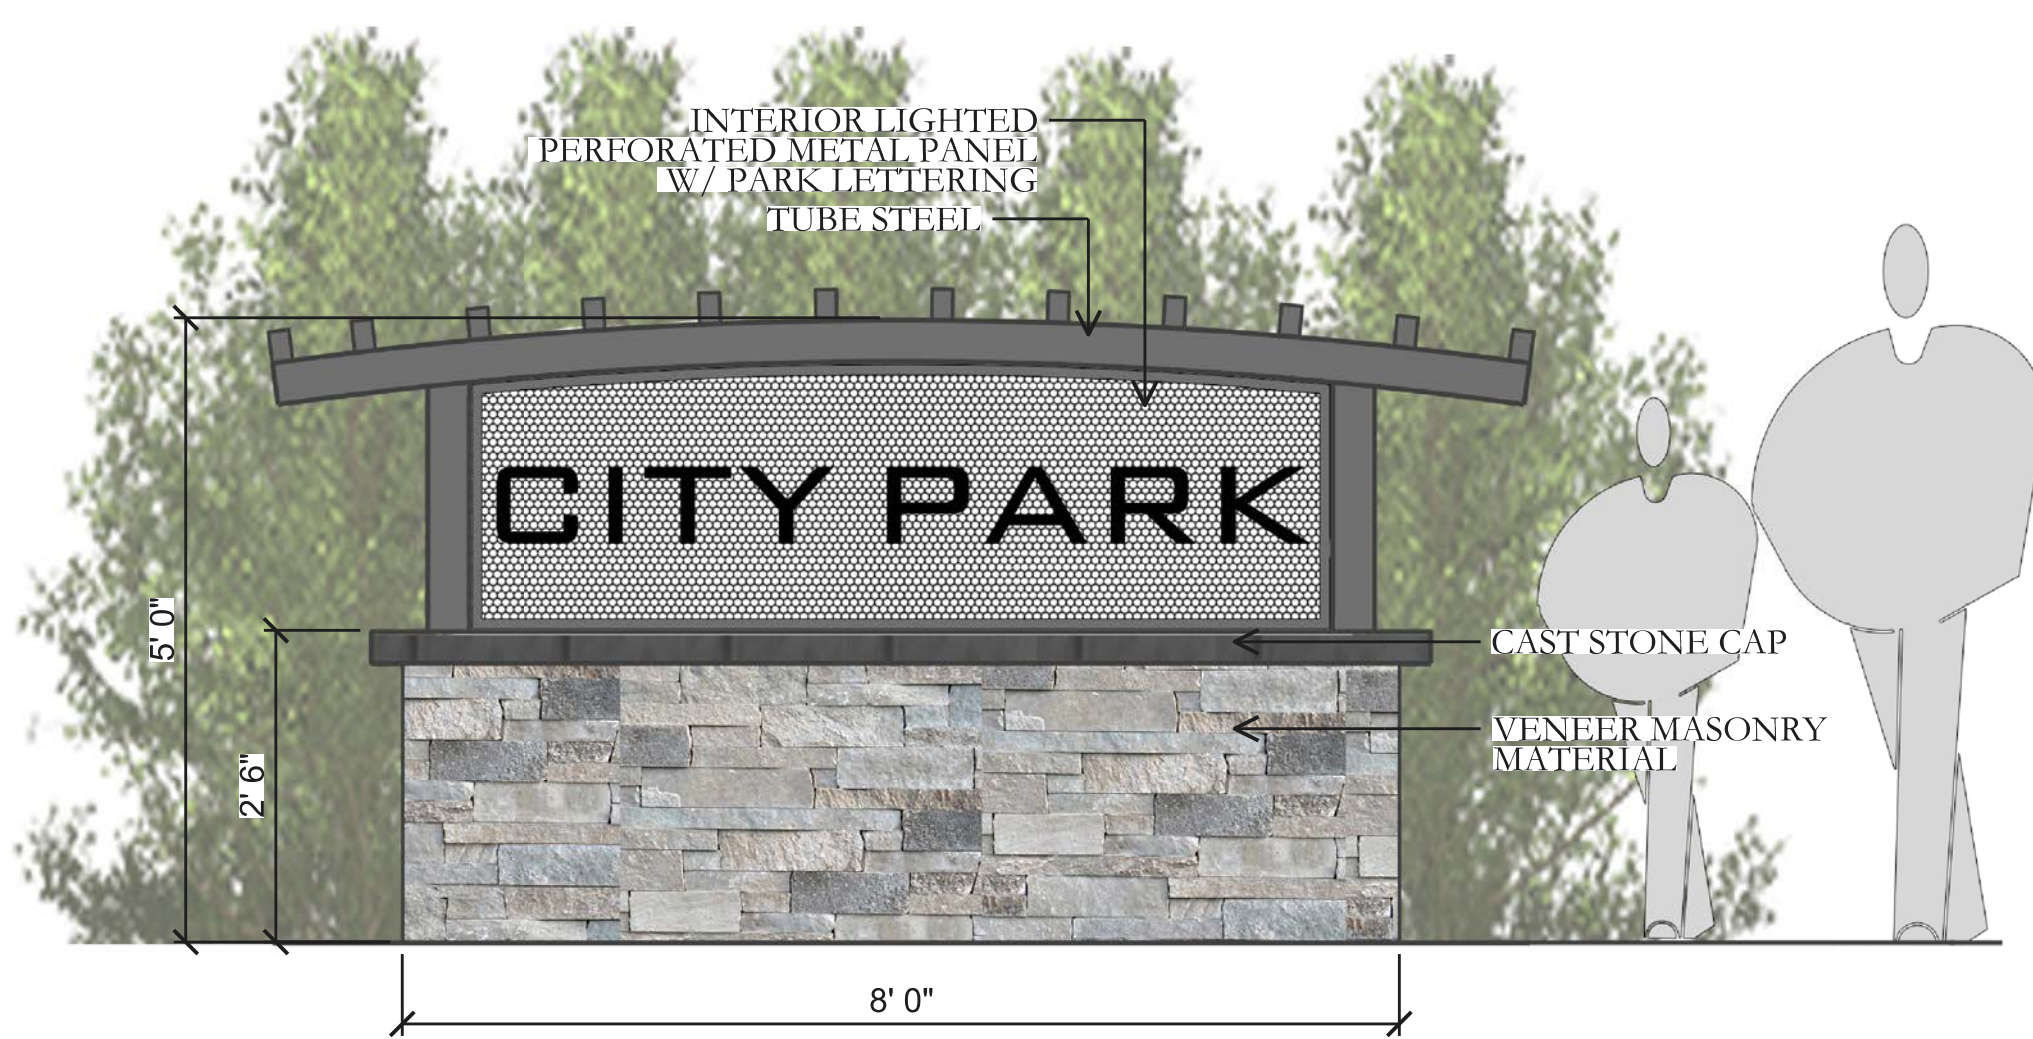

3 PARK MONUMENT
GRAPHIC IMAGE

SIGN EXHIBIT SYMBOL