

GENERAL NOTES

BORING LOCATION (PROVIDE PROPOSED BORING DEPTH RECOMMENDATIONS)


LEGEND

MATERIAL

- 10' DECOMPOSED GRANITE TRAIL
- PEDESTRIAN BRIDGE
- EXISTING CONCRETE WEIR

LINETYPE

- LIMITS OF WORK
- LIMITS OF DISTURBED AREA
- PROPERTY LINE
- EXIST. CANOPY

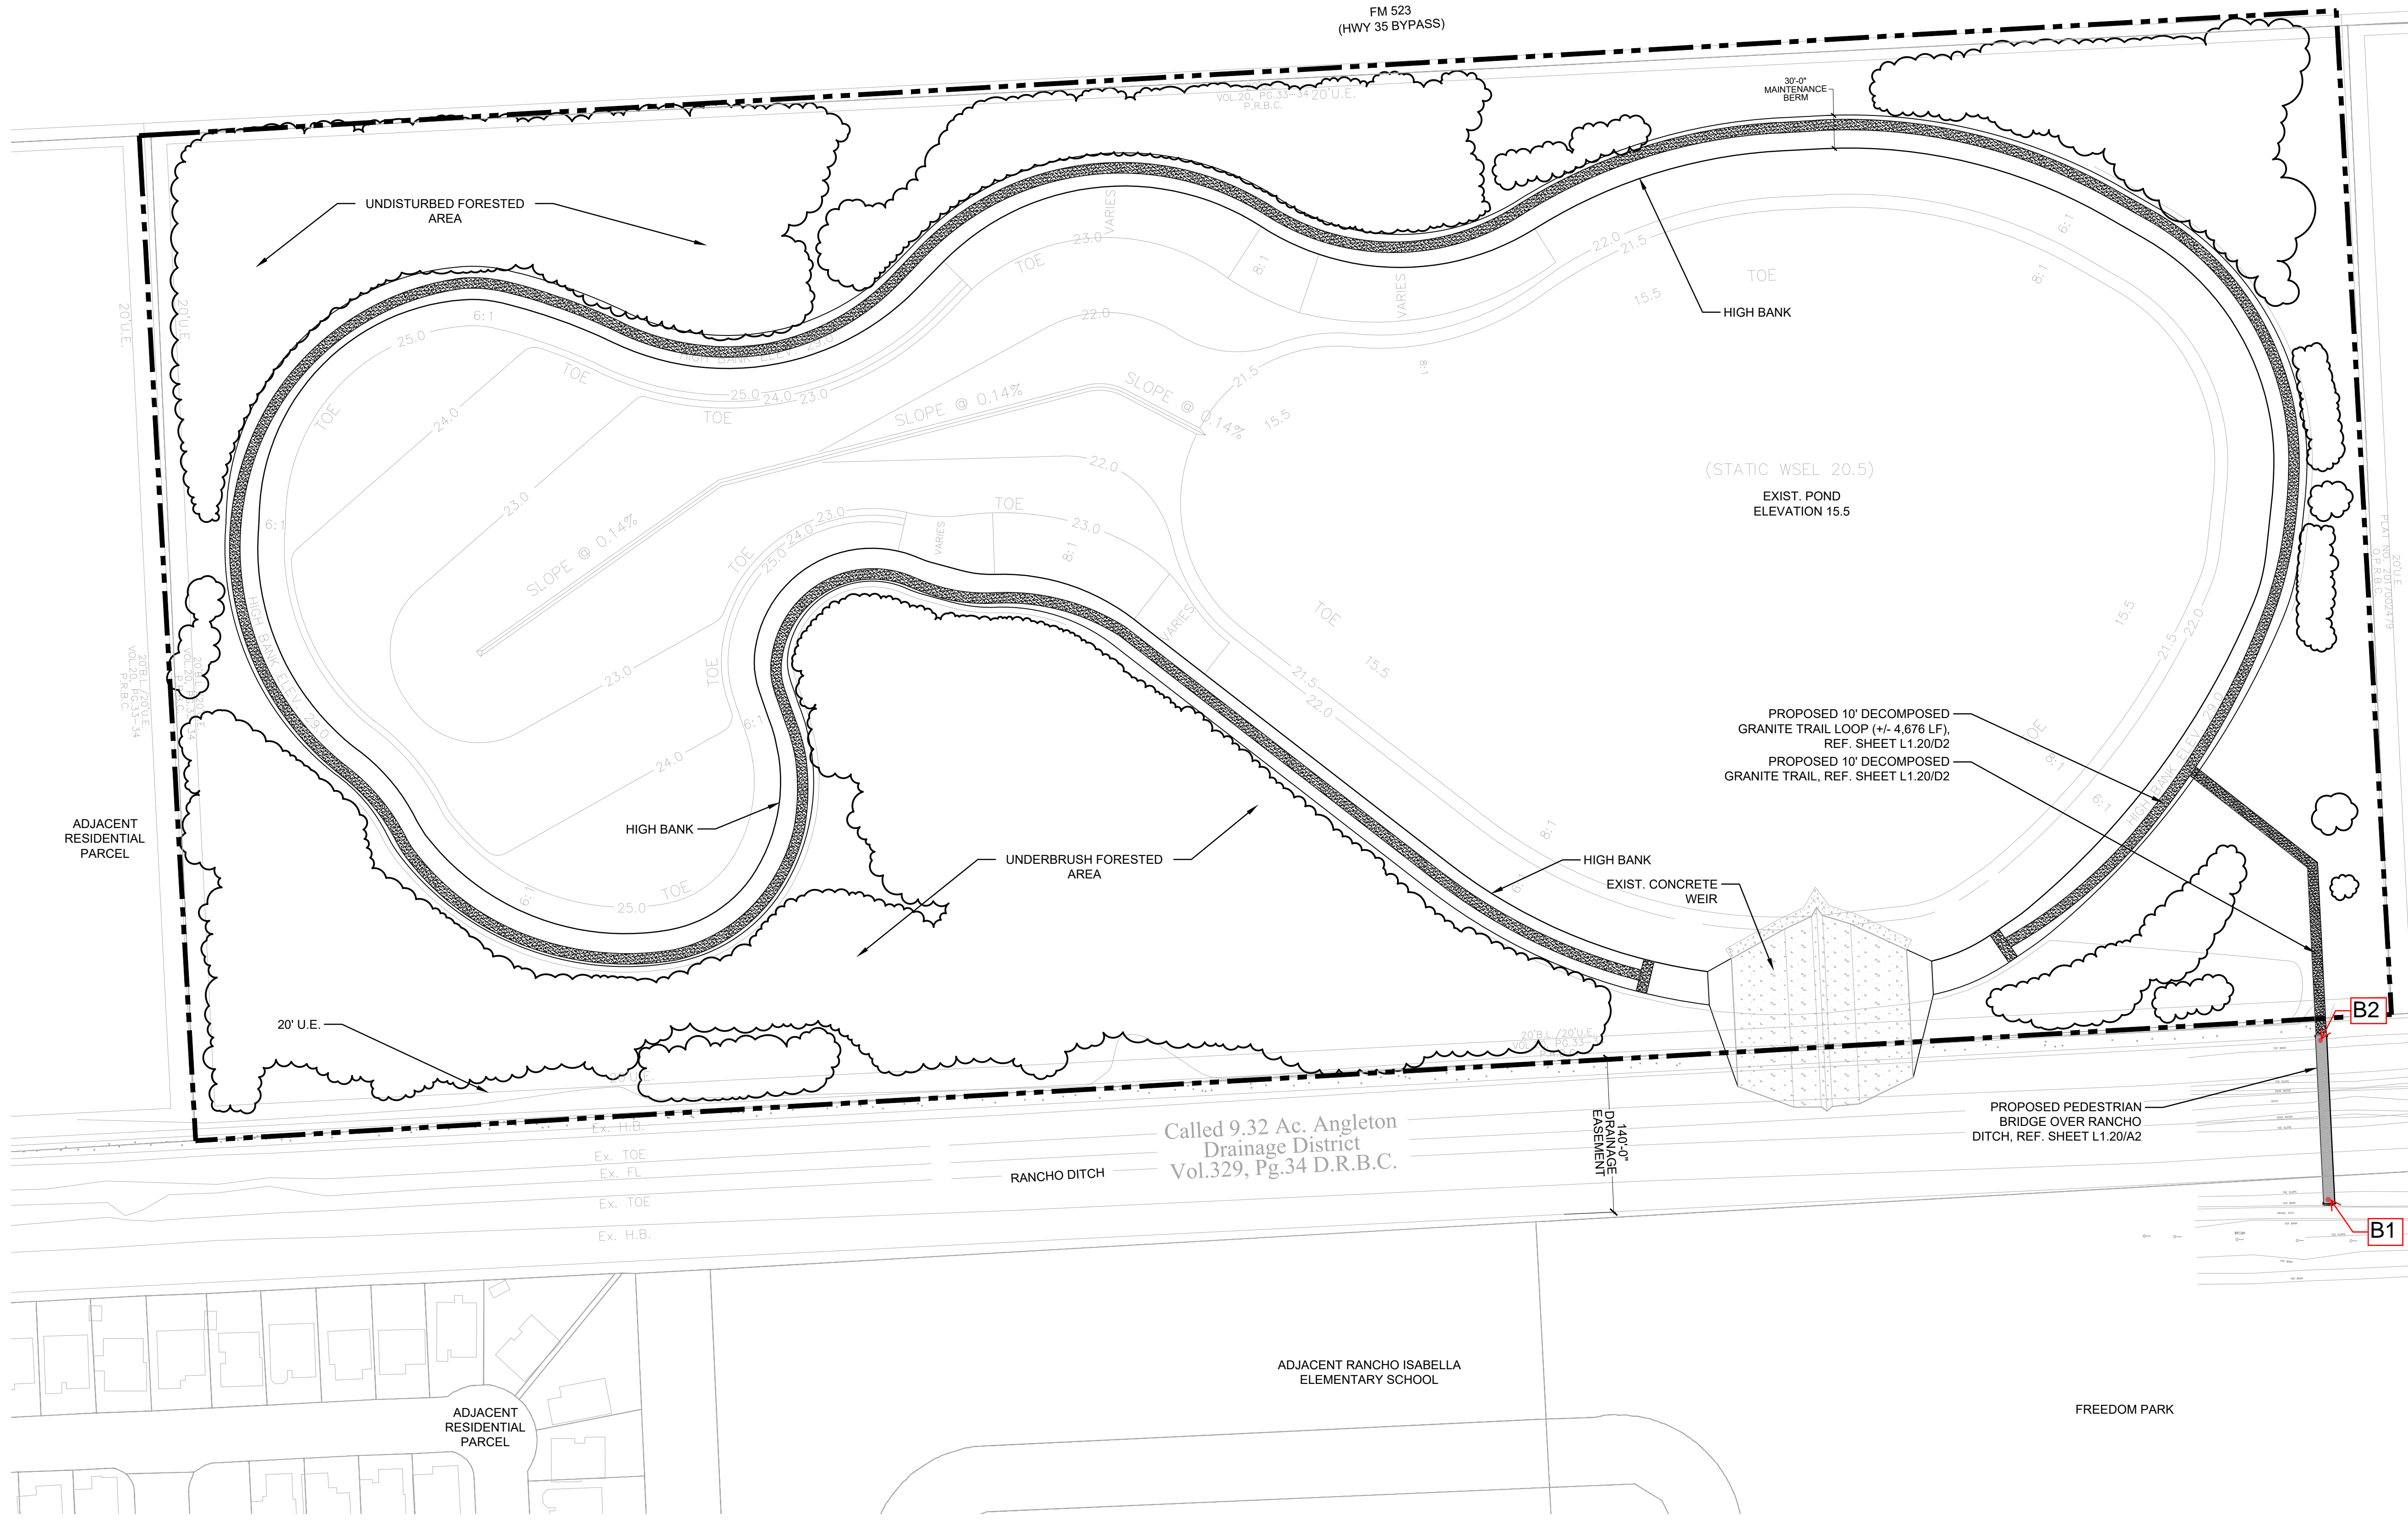

THE CITY OF ANGLETON
FREEDOM PARK EXPANSION
 PROJECT NO. 11514.001
 3105 N DOWNING ST.
 ANGLETON TX. 77515

DESIGNER | CTW
DRAWER | RP
CHECKER | CTW

ISSUANCES & REVISIONS

NO.	DESCRIPTION	DATE
01	100% SD	05/26/2023
02	30% CD	08/10/2023
03	60% CD	03/01/2024

IF THIS LINE DOES NOT MEASURE ONE INCH THIS DRAWING IS NOT TO SCALE AND SHOULD NOT BE SCALED FOR DIMENSIONAL INFORMATION.

SITE DEVELOPMENT PLAN

L0.00

