
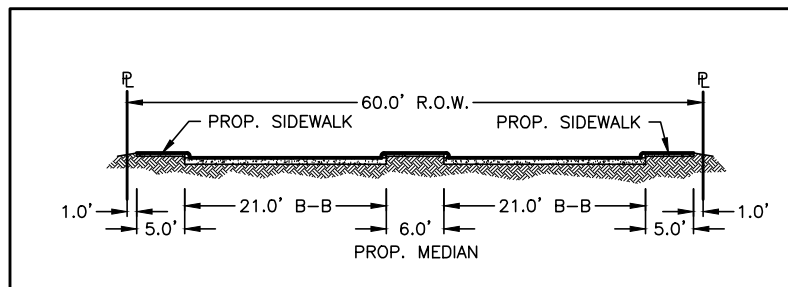
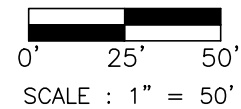


ATTACHMENT 4

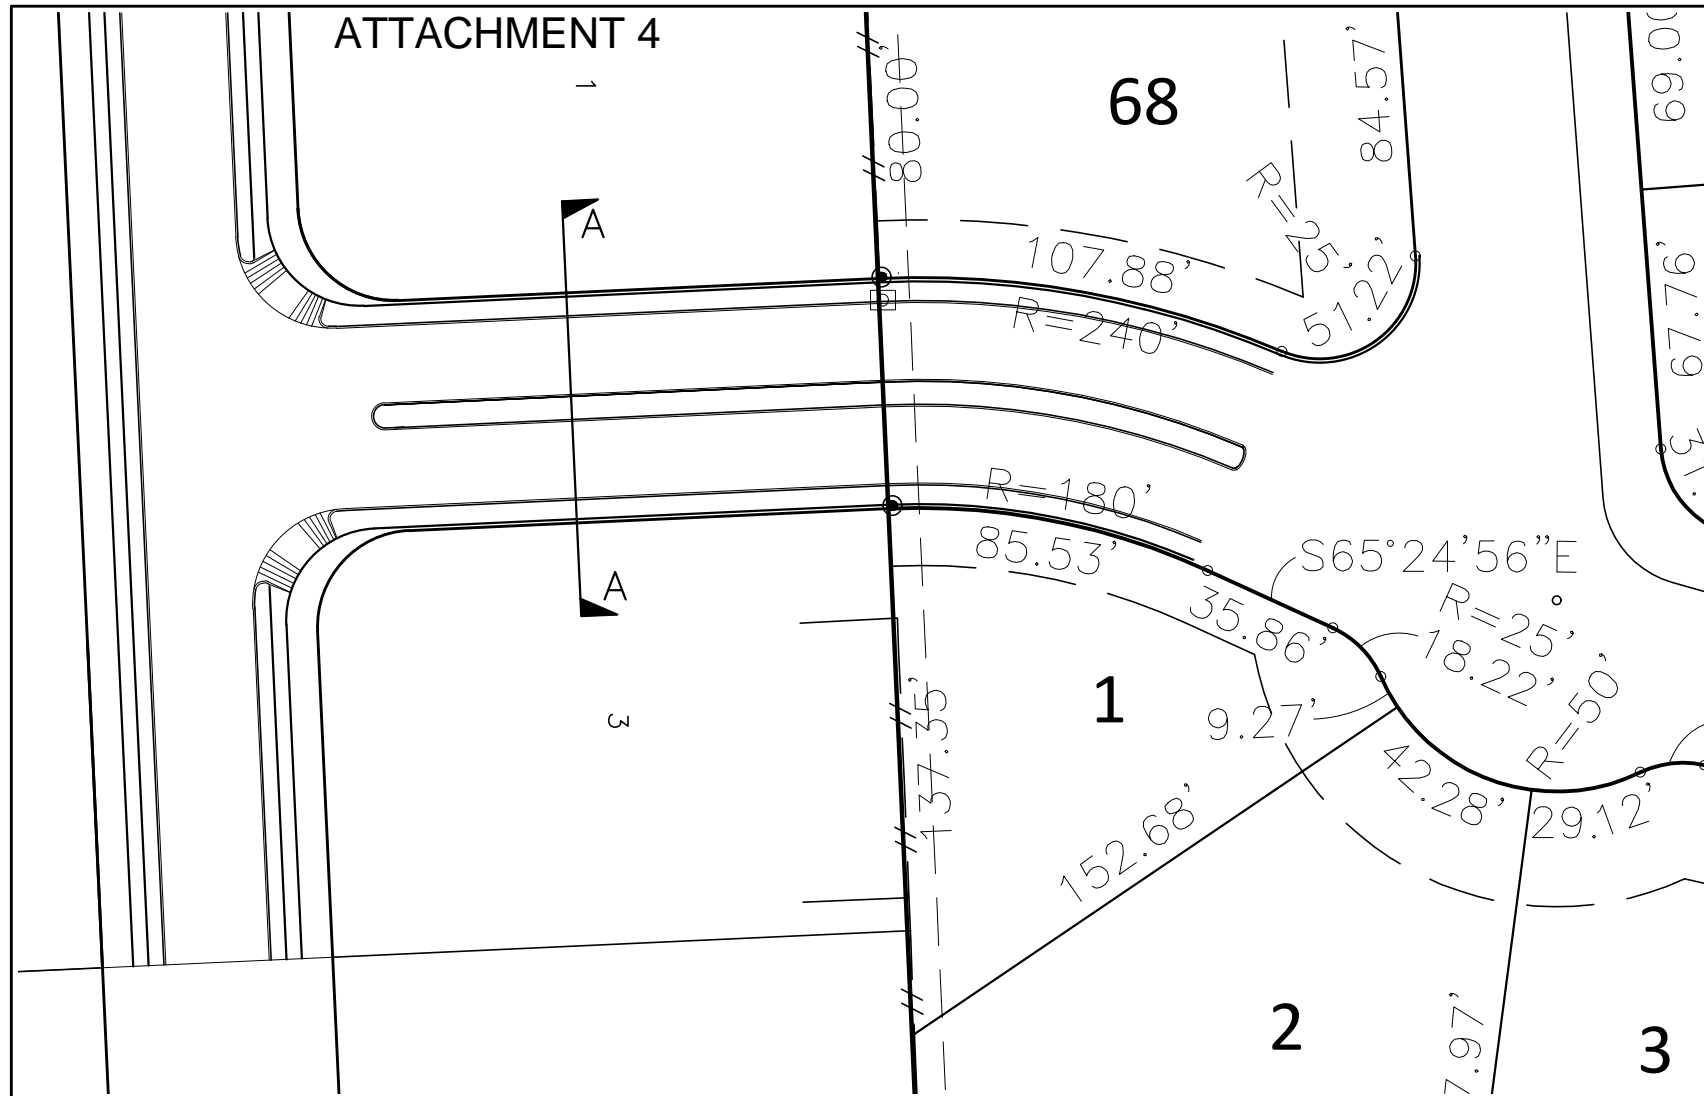

SECTION "A"-"A"

SCALE: 1"=20'