

- RESTRICTED RESERVE A**  
Restricted to Open Space,  
Landscape, Incidental  
Utility Purposes Only  
0.11 AC  
4,672 Sq Ft
- RESTRICTED RESERVE B**  
Restricted to Open Space,  
Landscape, Incidental  
Utility Purposes Only  
0.15 AC  
3,125 Sq Ft
- RESTRICTED RESERVE C**  
Restricted to Open Space,  
Landscape, Incidental  
Utility Purposes Only  
0.17 AC  
7,369 Sq Ft
- RESTRICTED RESERVE D**  
Restricted to Open Space,  
Landscape, Incidental  
Utility Purposes Only  
0.15 AC  
6,331 Sq Ft
- RESTRICTED RESERVE E**  
Restricted to Open Space,  
Landscape, Incidental  
Utility Purposes Only  
0.06 AC  
2,486 Sq Ft
- RESTRICTED RESERVE F**  
Restricted to Open Space,  
Landscape, Incidental  
Utility Purposes Only  
0.27 AC  
11,670 Sq Ft

ANGLETON FAMILY PARTNERSHIP, LTD. CALLED 39.55 ACRES by GENERAL WARRANTY DEED INSTRUMENT No. 2013024218, O.P.R.B.C.



JARROD W DORSETT CALLED 14.6765 ACRES by WARRANTY DEED WITH VENDOR'S LIEN INSTRUMENT No. 2013048636 O.P.R.B.C.

JAMES W. NORTHRUP & DEBORAH NORTHRUP CALLED 2.97 AC. INSTRUMENT No. 2001008056 O.R.B.C.

JAMES WORTHAM NORTHRUP CALLED 96.50 AC. INSTRUMENT No. 2000016352 O.R.B.C.

ANGELTON INDEPENDENT SCHOOL DISTRICT CALLED 50.516 ACRES BY CORRECTION SPECIAL WARRANTY DEED INSTRUMENT No. 2023033483 O.P.R.B.C.

STREET NAME AND LENGTH			
STREET NAME	LENGTH(CENTERLINE)	WIDTH	TYPE
ALMADINE DRIVE	265'	60'	LOCAL
JADE CREST DRIVE	591'	60'	LOCAL
JASPER MEADOWS WAY	598'	60'	LOCAL
MORGANITE MIST DRIVE	776'	60'	LOCAL
ONYX VALLEY DRIVE	394'	60'	LOCAL
TOPAZ RIDGE DRIVE	968'	60'	LOCAL

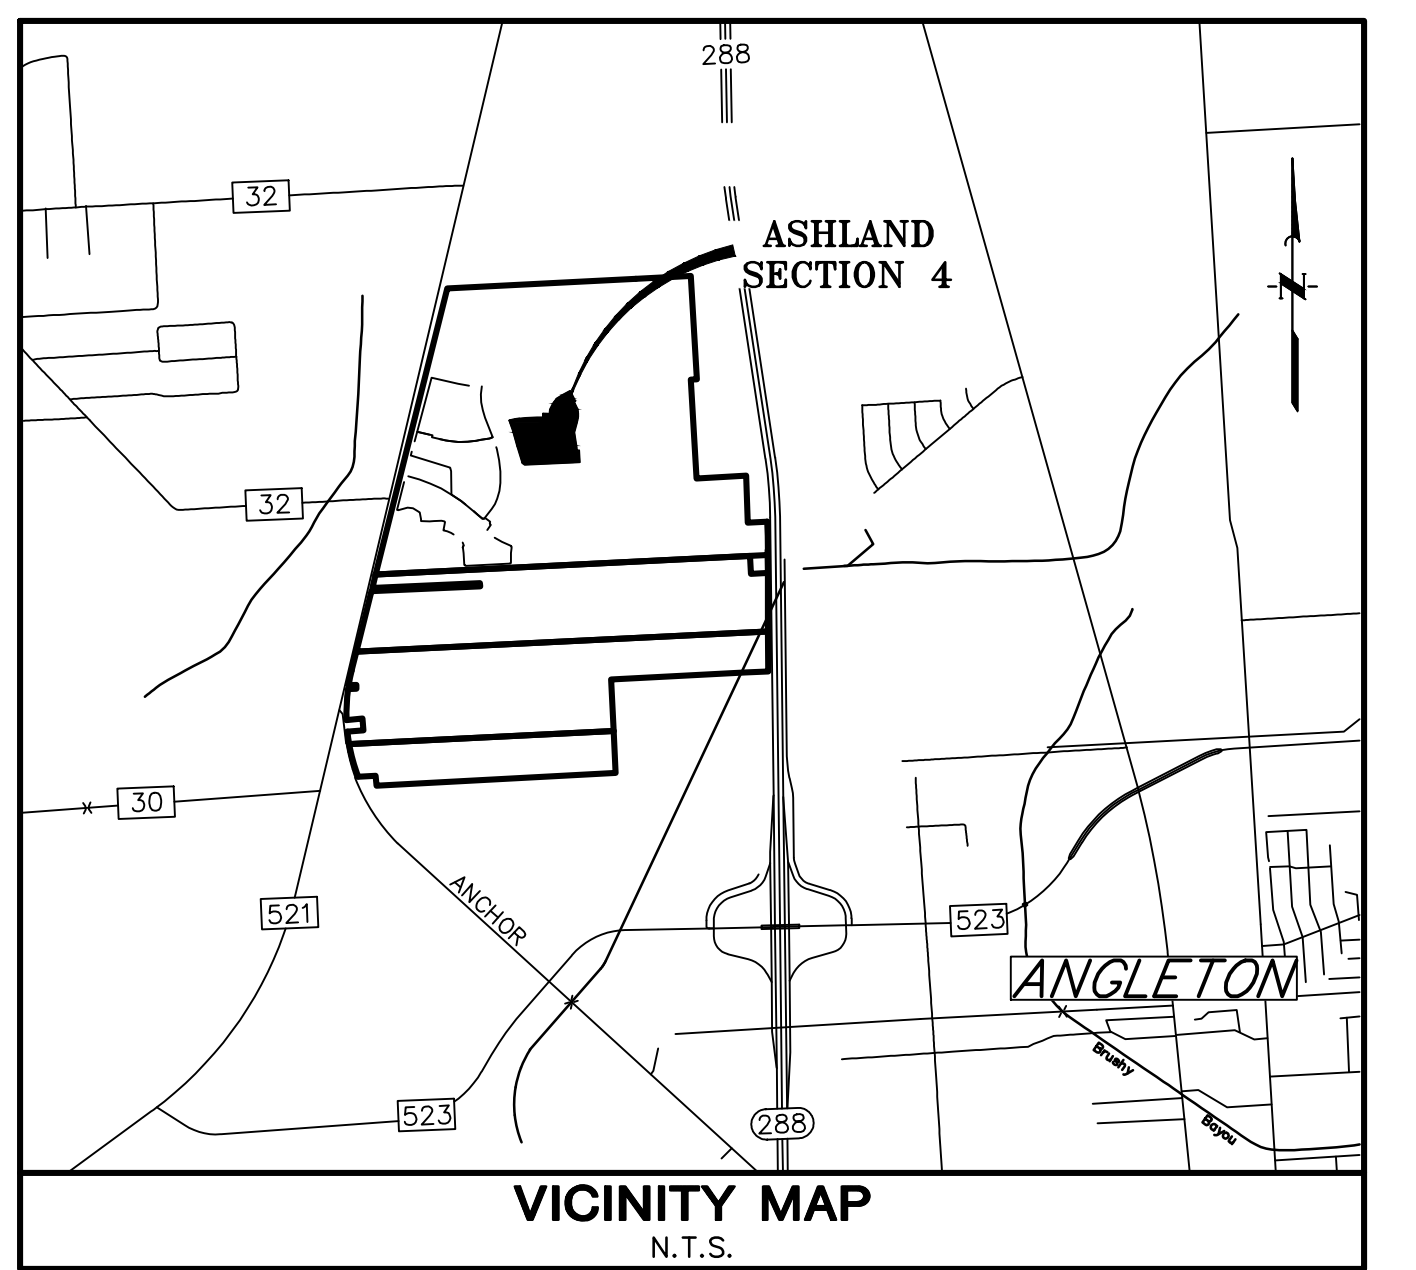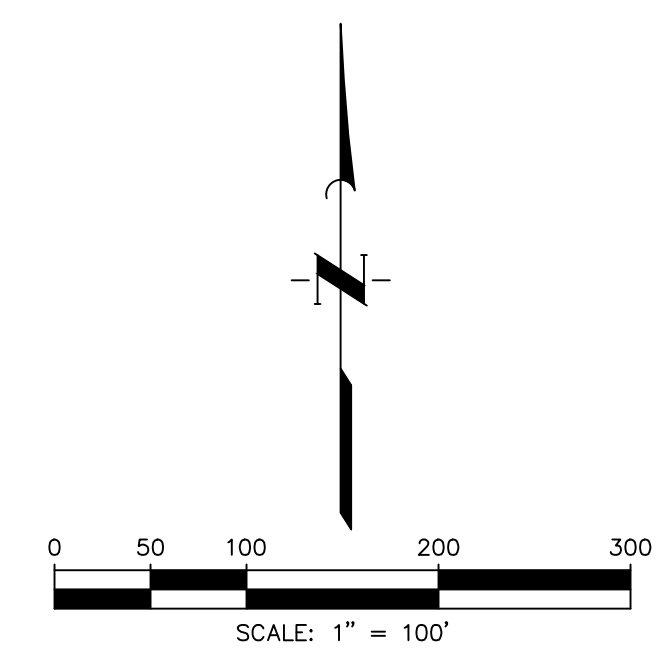

- LEGEND:**
- AC ..... "Acres"
  - AE ..... "Aerial Easement"
  - BL ..... "Building Line"
  - C.C.F. .... "County Clerk's File"
  - C.O.R.B.C. .... "Commissioners Court Record Brazoria County"
  - DE ..... "Drainage Easement"
  - Em ..... "Easement"
  - FC ..... "Film Code"
  - FND ..... "Found"
  - O.P.R.B.C. .... "Official Public Records of Brazoria County"
  - No ..... "Number"
  - POB ..... "Point of Beginning"
  - POC ..... "Point of Commencement"
  - ROW ..... "Right-of-Way"
  - SSE ..... "Sanitary Sewer Easement"
  - Sq Ft ..... "Square Feet"
  - Stm SE ..... "Storm Sewer Easement"
  - Temp ..... "Temporary"
  - UE ..... "Utility Easement"
  - Vol - Pg ..... "Volume and Page"
  - WLE ..... "Waterline Easement"
  - ..... "Block Number"
  - ..... "Set 3/4-inch Iron Rod With Cap Stamped 'Quiddity' as Per Certification"
  - ..... "Street Name Break"

- GENERAL NOTES:**
- A one-foot reserve (1' reserve) has been dedicated to the public in fee as a buffer separation between the side or end of streets in subdivision plats where such streets abut adjacent acreage tracts, the condition of such dedication being that when the adjacent property is subdivided in a recorded plat, the one-foot reserve shall thereupon become vested in the public for street right-of-way purposes and the title fee thereto shall revert to and rest in the dedicator, his heirs, assigns or successors.
  - All building lines along street rights-of-way are as shown on the plat.
  - The Coordinates shown hereon are Texas South Central Zone No. 4204 State Plane Grid Coordinates (NAD83) and have a combined scale factor of 0.999870017.
  - Absent written authorization by the affected utilities, all utility and aerial easements must be kept unobstructed from any non-utility improvements or obstructions by the property owner. Any unauthorized improvements or obstructions may be removed by any public utility at the property owner's expense. While wooden posts and paneled wooden fences along the perimeter and back to back easements and alongside rear lots lines are permitted, they too may be removed by public utilities at the property owner's expense should they be an obstruction. Public Utilities may put said wooden posts and paneled wooden fences back up, but generally will not replace with new fencing.
  - HORIZONTAL DATUM: Bearings shown hereon are based on the Texas Coordinate System NAD 83, south Central Zone. The combined scale factor is 1.00013, which is the Texas Department of Transportation combined scale factor for this area.
  - VERTICAL DATUM: Elevations are based upon National Geodetic Survey Continuously Operating Reference Stations (CORS) stations and were obtained utilizing Trimble static observations and are NAVD88, Geoid 18 vertical datum.
  - These tracts lie within Zone "X" Unshaded/Zone "X-Shaded" of the Flood Insurance Rate Map, Community No. 485458, Map Number 48039C0430K, Panel 430, Suffix "K" dated December 30, 2020, for Brazoria County, Texas and incorporated areas.
  - All drainage easements shown hereon shall be dedicated to the public and shall be maintained by the Brazoria County MUD No. 82.
  - Sidewalks shall be constructed in accordance with the Development Agreement between the City of Angleton, Texas and Developer.
  - This subdivision shall be serviced by the following providers: Brazoria County MUD No. 82, Centerpoint, Texas New Mexico Power, and Centric Gas & Fiber.
  - Notice: Selling a portion of this addition by metes and bounds is a violation of the Unified Development Code of the City of Angleton and State platting statutes and is subject to fines and withholding of utilities and building permits.
  - Notice: Plat approval shall not be deemed to or presumed to give authority to violate, nullify, void, or cancel any provisions of local, state, or federal laws, ordinances, or codes.
  - Notice: The applicant is responsible for securing any Federal permits that may be necessary as the result of proposed development activity. The City of Angleton is not responsible for determining the need for, or ensuring compliance with any Federal permit.
  - Notice: Approval of this plat does not constitute a verification of all data, information and calculations supplied by the applicant. The Engineer of Record or Registered Public Land Surveyor is solely responsible for the completeness, accuracy and adequacy of his/her submittal whether or not the application is reviewed for code compliance by the City Engineer.
  - Notice: All responsibility for the adequacy of this plat remains with the Engineer or Surveyor who prepared them. In approving these plans, the City of Angleton must rely on the adequacy of the work of the Engineer and/or Surveyor or record.
  - Reserves A - F shall be owned and maintained by the Brazoria County MUD No. 82 and the Home Owners Association.
  - Incidental Utilities are including but not limited to the underground utility services.
  - Storm Water detention is required for the development located within this plat and is accounted for in detention facilities located in adjacent properties. Adequate capacity is provided in detention facilities to account for the development within this plat as shown in the drainage impact analysis reviewed and approved by Brazoria County.

LINE TABLE		
LINE	BEARING	DISTANCE
L1	N00°55'44"E	60.00'
L2	N02°55'07"E	26.10'
L3	N05°32'39"E	43.96'
L4	N24°54'06"E	103.10'
L5	N39°10'31"E	100.11'
L6	N55°35'04"E	106.55'
L7	N63°17'42"E	135.90'
L8	S26°42'18"E	180.00'
L9	S63°17'42"W	21.37'
L10	S26°42'18"E	130.75'
L11	S06°24'33"E	67.37'
L12	S02°02'25"W	54.59'
L13	S08°09'53"W	48.84'
L14	S11°44'21"W	50.00'
L15	S15°56'18"W	158.16'
L16	S09°18'28"E	229.26'
L17	S06°28'10"E	60.52'
L18	N87°09'33"E	36.21'
L19	S02°50'27"E	185.08'
L20	S87°12'27"W	95.35'
L21	S87°09'33"W	776.39'
L22	N54°48'09"W	52.14'

CURVE TABLE						
CURVE	RADIUS	DELTA ANGLE	ARC LENGTH	CHORD BEARING	CHORD LENGTH	TANGENT
C1	970.00'	9°03'58"	153.49'	N79°01'43"E	153.33'	76.90'
C2	2970.00'	7°22'02"	381.89'	N87°14'43"E	381.63'	191.21'
C3	3030.00'	1°59'22"	105.21'	N88°04'34"W	105.20'	52.61'
C4	760.00'	10°43'30"	142.26'	N10°47'57"W	142.05'	71.34'
C5	55.00'	76°40'46"	73.61'	N54°30'05"W	68.24'	43.50'
C6	400.00'	13°31'47"	94.45'	N09°23'48"W	94.24'	47.45'
C7	460.00'	9°13'11"	74.02'	N11°33'06"W	73.94'	37.09'
C8	700.00'	13°26'24"	164.20'	N09°26'30"W	163.83'	82.48'
C9	300.00'	79°27'24"	416.03'	N23°34'00"E	383.49'	249.32'
C10	3000.00'	5°03'36"	264.94'	N86°32'27"W	264.86'	132.56'
C11	200.00'	112°50'36"	393.90'	N08°50'19"E	333.25'	301.27'
C12	25.00'	91°11'35"	39.79'	N52°53'45"W	35.72'	25.53'
C13	25.00'	19°11'17"	8.37'	N06°34'03"W	8.33'	4.23'
C14	65.00'	115°03'20"	130.53'	N54°30'05"W	109.67'	102.14'
C15	25.00'	19°11'17"	8.37'	N77°33'54"E	8.33'	4.23'
C16	25.00'	85°56'00"	37.50'	N49°52'27"W	34.08'	23.29'
C17	25.00'	70°34'09"	30.79'	N19°07'22"E	28.88'	17.69'
C18	25.00'	87°08'01"	38.02'	N09°23'17"E	34.46'	23.78'
C19	25.00'	80°16'46"	35.03'	N54°53'44"E	32.23'	21.08'
C20	25.00'	81°55'24"	35.75'	N44°01'59"W	32.78'	21.70'
C21	25.00'	94°45'42"	41.35'	N39°46'42"E	36.79'	27.17'
C22	25.00'	83°14'32"	36.32'	N51°13'11"W	33.21'	22.21'
C23	25.00'	102°27'36"	44.71'	N39°41'56"E	38.98'	31.13'
C24	25.00'	82°09'56"	35.85'	N50°09'43"W	32.86'	21.80'
C25	25.00'	98°55'40"	43.17'	N37°41'42"E	38.00'	29.23'
C26	25.00'	92°30'28"	40.36'	N38°47'22"E	36.12'	26.12'
C27	25.00'	135°00'36"	58.91'	N75°38'26"W	46.20'	60.37'
C28	25.00'	135°00'36"	58.91'	N87°45'46"W	46.20'	60.37'



## FINAL PLAT OF ASHLAND SECTION 4

A SUBDIVISION OF 19.38 ACRES OF LAND  
OUT OF THE  
SHUBAEL MARSH SURVEY, A-82  
BRAZORIA COUNTY, TEXAS

**88 LOTS      6 RESERVES      6 BLOCKS**

**MARCH 2025**

**OWNER**  
ANCHOR HOLDINGS MP LLC  
101 PARKLANE BOULEVARD, SUITE 102  
SUGARLAND, TEXAS 77478  
281-912-3364

**ENGINEER/PLANNER/SURVEYOR:**  
 **QUIDDITY**  
Quiddity Engineering, LLC  
Texas Board of Professional Engineers and Land Surveyors  
Registration No. F-23290 & L2084100  
6330 West Loop South, Suite 550, Bellaire, TX 77401 • 713.777.3337

STATE OF TEXAS §  
COUNTY OF BRAZORIA §

NOW, THEREFORE, KNOW ALL MEN BY THESE PRESENTS:

THAT ANCHOR HOLDINGS MP, LLC acting herein by and through its duly authorized officers, does hereby adopt this plat designating the hereinabove described property as Ashland Section 4, a subdivision in the jurisdiction of the City of Angleton, Texas, and does hereby dedicate, in fee simple, to the public use forever, the streets, alleys and public parkland shown thereon. The streets, alleys and parkland are dedicated for street purposes. The easements and public use areas, as shown, are dedicated for the public use forever, for the purposes indicated on this plat. No buildings, fences, trees, shrubs, or other improvements or growths shall be constructed or placed upon, over, or across the easements as shown, except that landscape improvements may be placed in landscape easements, if approved by the City of Angleton. In addition, utility easements may also be used for the mutual use and accommodation of all public utilities desiring to use or using the same unless the easement limits the use to particular utilities, said use by public utilities being subordinate to the public's and City of Angleton's use thereof. The City of Angleton and public utility entities shall have the right to remove and keep removed all or parts of any buildings, fences, trees, shrubs, or other improvements or growths which may in any way endanger or interfere with the construction, maintenance, or efficiency of their respective systems in said easements. The City of Angleton and public utility entities shall at all times have the full right of ingress and egress to or from their respective easements for the purpose of constructing, reconstructing, inspecting, patrolling, maintaining, reading meters, and adding to or removing all or parts of their respective systems without the necessity at any time of procuring permission from anyone.

Further, Owners have dedicated and by these presents do dedicate to the use of the public for public utility purposes forever unobstructed aerial easements. The aerial easements shall extend horizontally an additional eleven feet, six inches (11'6") for ten feet (10'0") perimeter ground easements or seven feet, six inches (7'6") for fourteen feet (14'0") perimeter ground easements or six feet, six inches (6'6") for fifteen feet (15'0") perimeter ground easements or five feet, six inches (5'6") for sixteen feet (16'0") perimeter ground easements, from a plane sixteen feet (16'0") above ground level upward, located adjacent to and adjoining said public utility easements that are designated with aerial easements (U.E. and A.E.) as indicated and depicted hereon, whereby the aerial easement totals twenty-one feet, six inches (21'6") in width.

Further, Owners have dedicated and by these presents do dedicate to the use of the public for public utility purposes forever unobstructed aerial easements. The aerial easements shall extend horizontally an additional ten feet (10'0") for ten feet (10'0") back-to-back ground easements or eight feet (8'0") for fourteen feet (14'0") back-to-back ground easements or seven feet, six inches (7'6") for fifteen feet (15'0") back-to-back ground easements or seven feet (7'0") for sixteen feet (16'0") back-to-back ground easements, from a plane sixteen feet (16'0") above ground level upward, located adjacent to both sides and adjoining all public utility easements that are designated with aerial easements (U.E. and A.E.) as indicated and depicted hereon, whereby the aerial easement totals thirty feet (30'0") in width.

FURTHER, Owner does hereby certify that we are the owners of all property immediately adjacent to the boundaries of the above and foregoing subdivision of Ashland Section 4 where building setback lines or public utility easement are to be established outside the boundaries of the above and foregoing subdivision and do hereby make and establish all building setback lines and dedicate to the use of the public, all public utility easements shown in said adjacent acreage.

STATE OF TEXAS §  
COUNTY OF BRAZORIA §

This plat is hereby adopted by the owners (called "Owners") and approved by the City of Angleton, ("City") subject to the following conditions which shall be binding upon the Owners, their heirs, grantees, successors, and assigns:

"Drainage Easements" shown on the plat are reserved for drainage purposes forever, and the maintenance of the drainage easements shall be provided by all of the owners of lots in the subdivision. All Owner documents shall specify, confirm and bind the Owner(s) to continuously maintain all Drainage Easements and shall relieve the City of Angleton of the responsibility to maintain any Drainage Easement. The fee simple title to the Drainage and Floodway Easement shall always remain in the Owner(s).

The City and Angleton Drainage District will not be responsible for the maintenance and operation of easement or for any damage or injury to private property or person that results from the flow of water along said easement or for the control of erosion, but reserves the right to use enforcement powers to ensure that drainage easements are properly functioning in the manner in which they were designed and approved.

The Owners shall keep all Drainage Easements clean and free of debris, silt, and any substance which would result in unsanitary conditions or obstruct the flow of water, and the City of Angleton or Angleton Drainage District shall have the right of ingress and egress for the purpose of inspection and supervision of maintenance work by the Owners to alleviate any public health or safety issues.

The Association hereby agrees to indemnify and hold harmless the City from any such damages and injuries.

STATE OF TEXAS §  
COUNTY OF BRAZORIA §

The owner of land shown on this plat, in person or through a duly authorized agent, dedicates to the use of the public forever all streets, alleys, parks, watercourses, drains easements and public places thereon shown for the purpose and consideration therein expressed.

ANCHOR HOLDINGS MP, LLC  
a Texas limited liability company,  
its Manager  
By: SVAG Asses Management, LLC,  
a Texas limited liability company,  
its Manager

By: Sudharshan Vembutty, Manager

STATE OF TEXAS §  
COUNTY OF BRAZORIA §

BEFORE ME, the undersigned authority, on this day personally appeared Sudharshan Vembutty, Manager, known to me to be the person whose name is subscribed to the foregoing instrument and acknowledged to me that they executed the same for the purposes and considerations therein expressed.

GIVEN UNDER MY HAND AND SEAL OF OFFICE, this \_\_\_\_\_ day of \_\_\_\_\_, 20\_\_\_\_.

Notary Public in and for the State of Texas

Print Name

My commission expires: \_\_\_\_\_

LOT AREA SUMMARY

Table with 6 columns (BLOCK 1-6) and 28 rows (LOT 1-28) showing lot numbers and square footages.

STATE OF TEXAS §  
COUNTY OF BRAZORIA §

KNOW ALL MEN BY THESE PRESENTS:

That I, Steve Jares, a Registered Professional Land Surveyor in the State of Texas, do hereby certify that I prepared this plat from an actual and accurate survey of the land and that the corner monument shown thereon were properly placed under my supervision.

Steve Jares  
Registered Professional Land Surveyor  
No. 5317

STATE OF TEXAS §  
COUNTY OF BRAZORIA §

KNOW ALL MEN BY THESE PRESENTS:

That I, Darren J. McAfee, P.E., do hereby certify that proper engineering consideration has been provided in this plat. To the best of my knowledge, this plat conforms to all requirements of the Angleton LDC, except for any variances that were expressly granted by the City Council.

Darren J. McAfee, P.E.  
Professional Engineer  
No. 137808

STATE OF TEXAS §  
COUNTY OF BRAZORIA §

A METES & BOUNDS description of a certain 19.38 acre tract of land situated in Shubael Marsh Survey, Abstract No. 82 in Brazoria County, Texas, being out of a called 469.08 acre tract conveyed to Anchor Holdings MP, LLC by Special Warranty Deed recorded in Instrument No. 2021085145 of the Official Public Records of Brazoria County (OPRBC); said 19.38 acre tract being more particularly described as follows with all bearings being based on the Texas Coordinate System of 1983, South Central Zone;

COMMENCING at a found concrete monument at the northwest corner of a called 50.516 acre tract of land conveyed to Angleton Independent School District by Correction Special Warranty Deed recorded in Instrument No. 2023033483 BCOPR, being common with the southwest corner of a called 2.97 acre tract of land conveyed to James W. Norstrup & Deborah Norstrup by Warranty Deed with Vendor's Lien recorded in Instrument No. 01-009056 BCOPR, being in the east line of F.M. Highway 521, dedication of which is recorded in Volume P, Page 201 of the Commissioner Court Records of Brazoria County (CORBC), from said found concrete monument a found 5/8-inch iron rod (with cap stamped "Jones/Carter Property Corner") bears along the east line of said FM 521, South 14°02'37" West, 4030.19 feet at the northwest corner of a called 8.35 acre tract of land conveyed to Anchor Holdings MP, LLC by Special Warranty Deed recorded in Instrument No. 2022009979 BCOPR and also from said found concrete monument a found 5/8-inch iron rod (with cap stamped "West Belt Survey") bears along the north line of said called 50.516 acre tract North 87°05'19" East, 1364.23 feet at the northeast corner of said called 50.516 acre tract;

THENCE, South 17°31'16" East, 2422.14 feet to a set 3/4-inch iron rod (with cap stamped "Quiddity Eng Property Corner") at the southwest corner of proposed Ashland Section 3, same being the POINT OF BEGINNING of the herein described tract, said iron rod also being at the beginning of a non-tangent curve to the right;

THENCE, along the boundary of proposed Ashland Section 3, the following ten (10) courses and distances:


- 1. Along the arc of said non-tangent curve to the right having a radius of 970.00 feet, a central angle of 09°03'58", an arc length of 153.49 feet, and a long chord bearing North 79°01'43" East, 153.33 feet to a set 3/4-inch iron rod (with cap stamped "Quiddity Eng Property Corner") at the beginning of a compound curve to the right;
- 2. Along the arc of said compound curve to the right having a radius of 2970.00 feet, a central angle of 07°22'02", an arc length of 381.89 feet, and a long chord bearing North 87°14'43" East, 381.63 feet to a set 3/4-inch iron rod (with cap stamped "Quiddity Eng Property Corner") for corner;
- 3. North 00°55'44" East, 60.00 feet to a set 3/4-inch iron rod (with cap stamped "Quiddity Eng Property Corner") for corner marking the beginning of a non-tangent curve to the right;
- 4. Along the arc of said non-tangent curve to the right having a radius of 3030.00 feet, a central angle of 01°59'22", an arc length of 105.21 feet, and a long chord bearing South 88°04'34" East, 105.20 feet, to a set 3/4-inch iron rod (with cap stamped "Quiddity Eng Property Corner") for corner;
- 5. North 02°55'07" East, 26.10 feet to a set 3/4-inch iron rod (with cap stamped "Quiddity Eng Property Corner") for corner;
- 6. North 05°32'39" East, 43.96 feet to a set 3/4-inch iron rod (with cap stamped "Quiddity Eng Property Corner") for corner;
- 7. North 24°54'06" East, 103.10 feet to a set 3/4-inch iron rod (with cap stamped "Quiddity Eng Property Corner") for corner;
- 8. North 39°10'31" East, 100.11 feet to a set 3/4-inch iron rod (with cap stamped "Quiddity Eng Property Corner") for corner;
- 9. North 55°35'04" East, 106.55 feet to a set 3/4-inch iron rod (with cap stamped "Quiddity Eng Property Corner") for corner;
- 10. North 63°17'42" East, 135.90 feet to a set 3/4-inch iron rod (with cap stamped "Quiddity Eng Property Corner") for corner in a west line of proposed Ashland Section 6;

THENCE, along the boundary of proposed Ashland Section 6, the following twelve (12) courses and distances:

- 1. South 26°42'18" East, 180.00 feet to a set 3/4-inch iron rod (with cap stamped "Quiddity Eng Property Corner") for corner;
- 2. South 63°17'42" West, 21.37 feet to a set 3/4-inch iron rod (with cap stamped "Quiddity Eng Property Corner") for corner;
- 3. South 26°42'18" East, 130.75 feet to a set 3/4-inch iron rod (with cap stamped "Quiddity Eng Property Corner") for corner;
- 4. South 06°24'33" East, 67.37 feet to a set 3/4-inch iron rod (with cap stamped "Quiddity Eng Property Corner") for corner;
- 5. South 02°02'25" West, 54.59 feet to a set 3/4-inch iron rod (with cap stamped "Quiddity Eng Property Corner") for corner;
- 6. South 08°09'53" West, 48.84 feet to a set 3/4-inch iron rod (with cap stamped "Quiddity Eng Property Corner") for corner;
- 7. South 11°44'21" West, 50.00 feet to a set 3/4-inch iron rod (with cap stamped "Quiddity Eng Property Corner") for corner;
- 8. South 15°56'18" West, 158.16 feet to a set 3/4-inch iron rod (with cap stamped "Quiddity Eng Property Corner") for corner;
- 9. South 09°18'28" East, 229.26 feet to a set 3/4-inch iron rod (with cap stamped "Quiddity Eng Property Corner") for corner;
- 10. South 06°28'10" East, 60.52 feet to a set 3/4-inch iron rod (with cap stamped "Quiddity Eng Property Corner") for corner;
- 11. North 87°09'33" East, 36.21 feet to a set 3/4-inch iron rod (with cap stamped "Quiddity Eng Property Corner") for corner;
- 12. South 02°50'27" East, 185.08 feet to a set 3/4-inch iron rod (with cap stamped "Quiddity Eng Property Corner") for corner in an easterly line of proposed Ashland Street Dedication Section 2;

THENCE, along the boundary of proposed Ashland Street Dedication Section 2, the following five (5) courses and distances:

- 1. South 87°12'27" West, 95.35 feet to a set 3/4-inch iron rod (with cap stamped "Quiddity Eng Property Corner") for corner;
- 2. South 87°09'33" West, 776.39 feet to a set 3/4-inch iron rod (with cap stamped "Quiddity Eng Property Corner") for corner;
- 3. North 54°48'09" West, 52.14 feet to a set 3/4-inch iron rod (with cap stamped "Quiddity Eng Property Corner") for corner;
- 4. North 16°09'42" West, 562.30 feet to a set 3/4-inch iron rod (with cap stamped "Quiddity Eng Property Corner") for corner;
- 5. North 18°17'36" West, 141.43 feet to the POINT OF BEGINNING, CONTAINING 19.38 acres of land in Brazoria County, Texas.
- 6.
- 7.

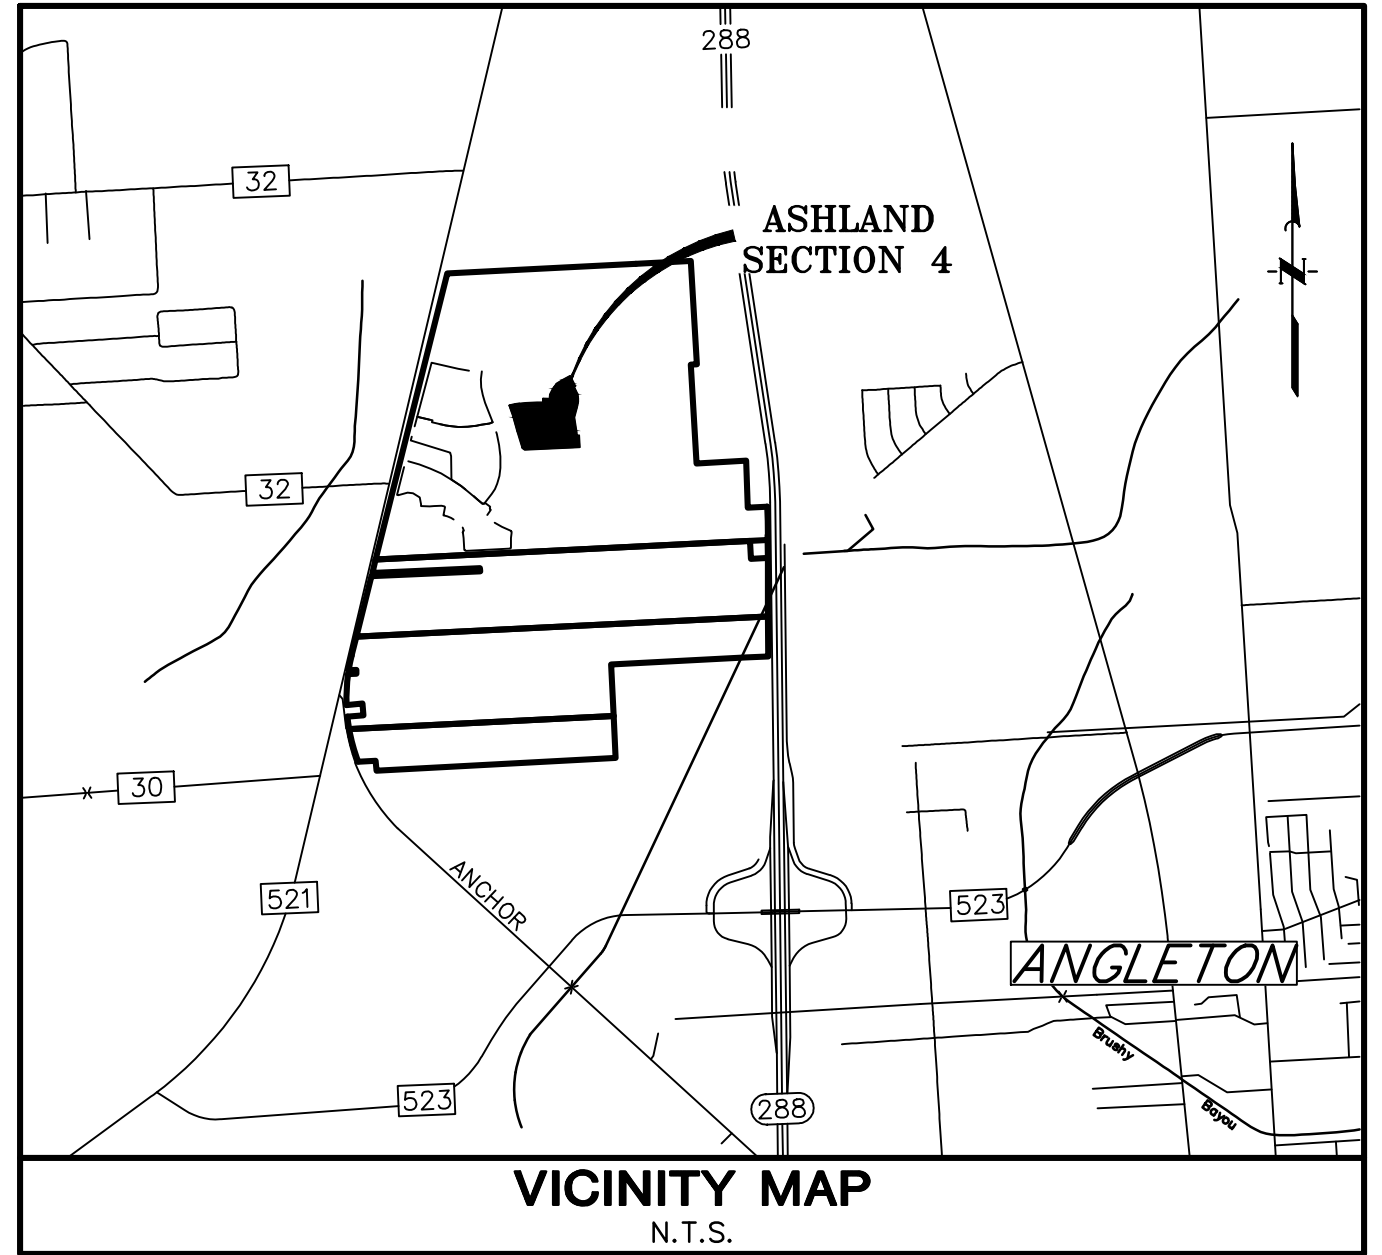

APPROVED this \_\_\_ day of \_\_\_\_\_, 20\_\_\_\_, by the Planning and Zoning Commission, City of Angleton, Texas.

Chairman, Planning and Zoning Commission

City Secretary

APPROVED this \_\_\_ day of \_\_\_\_\_, 20\_\_\_\_, by the City Council, City of Angleton, Texas.

Mayor

City Secretary

STATE OF TEXAS §  
COUNTY OF BRAZORIA §

This instrument was acknowledged before me on the \_\_\_ day of \_\_\_\_\_, 20\_\_\_\_, by

City Secretary,  
City of Angleton, on behalf of the City  
Notary Public  
State of Texas

FINAL PLAT OF  
ASHLAND  
SECTION 4

A SUBDIVISION OF 19.38 ACRES OF LAND  
OUT OF THE  
SHUBAEL MARSH SURVEY, A-82  
BRAZORIA COUNTY, TEXAS  
88 LOTS 6 RESERVES 6 BLOCKS  
MARCH 2025

OWNER  
ANCHOR HOLDINGS MP LLC  
101 PARKLANE BOULEVARD, SUITE 102  
SUGARLAND, TEXAS 77478  
281-912-3364

ENGINEER/PLANNER/SURVEYOR:  
QUIDDITY  
Quality Engineering, LLC  
Texas Board of Professional Engineers and Land Surveyors  
Registration Nos. F-23290 & 13048100  
6330 West Loop South, Suite 550, Bellaire, TX 77401 • 713.777.5337