


W. MYRTLE

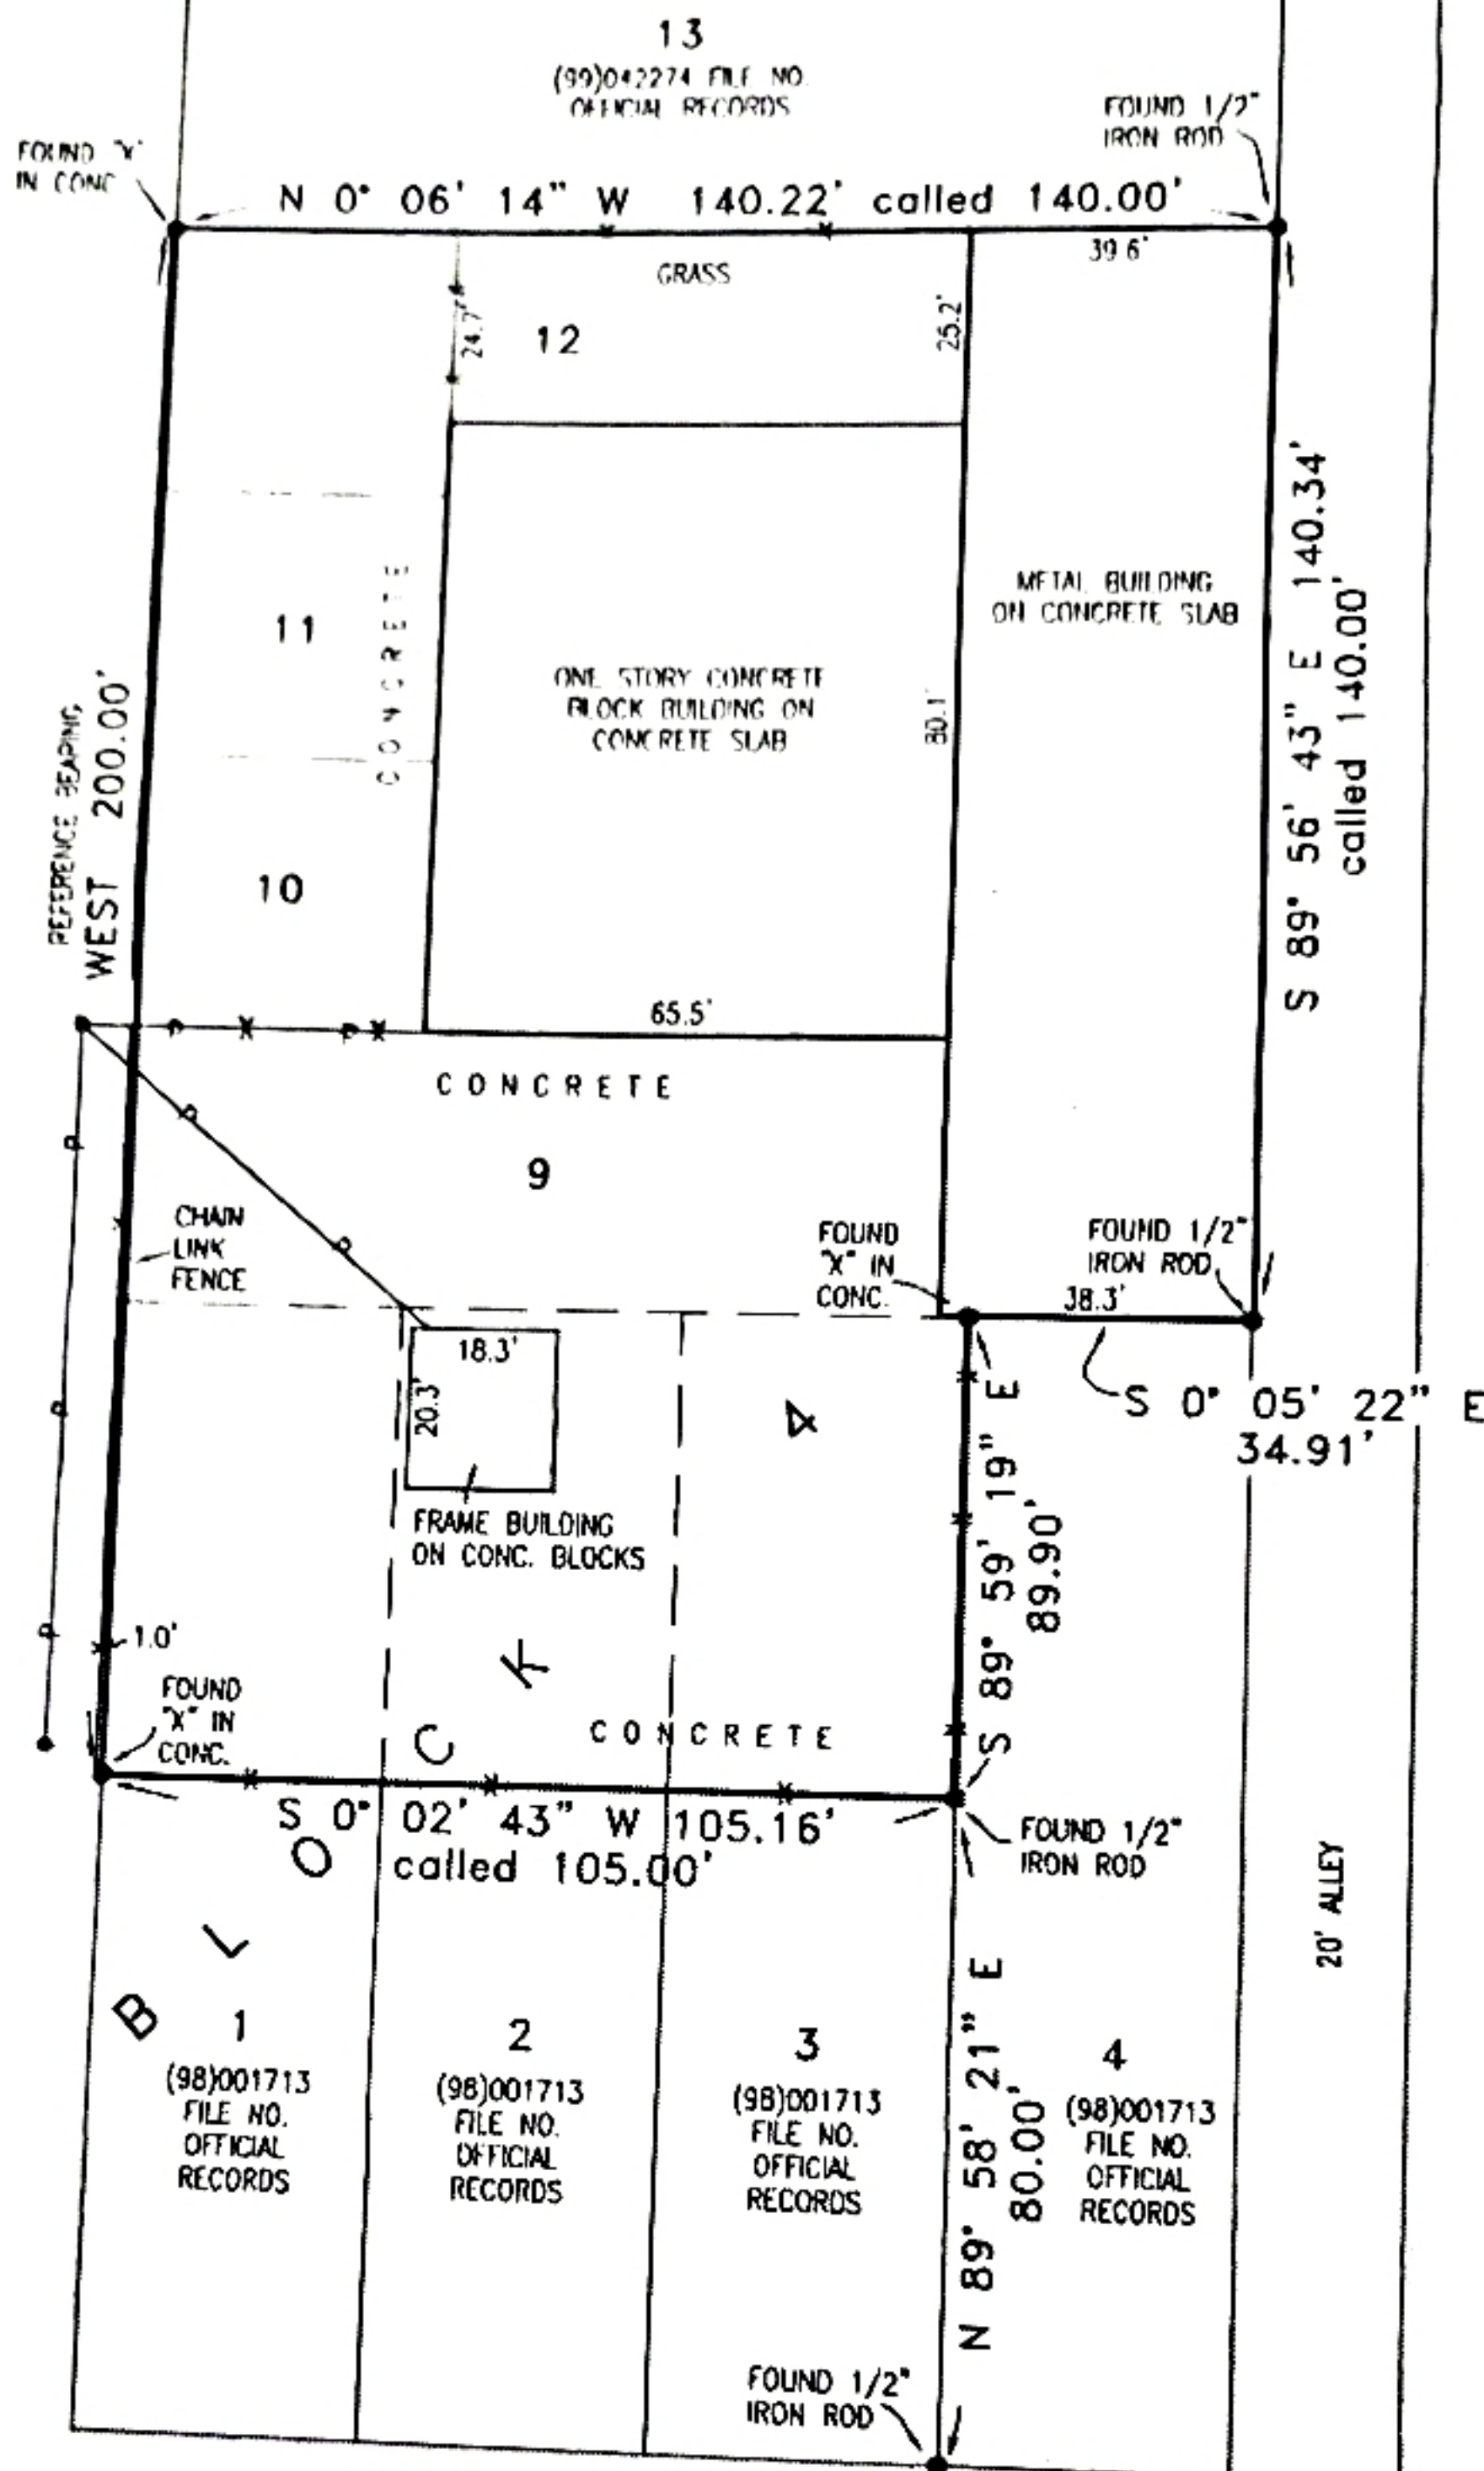

NOTE:
 HOUSTON NATURAL GAS COMPANY
 RIGHT-OF-WAY RECORDED IN
 V.220, P.385 OF THE DEED
 RECORDS DOES NOT AFFECT
 THIS PROPERTY.

125 W. MYRTLE - - - ANGLETON, TEXAS 77515

A PLAT OF LOTS 9, 10, 11, AND 12, AND THE EAST 60 FEET OF LOTS 1, 2, AND 3, BLOCK 4, CITY OF ANGLETON, BRAZORIA COUNTY, TEXAS, ACCORDING TO PLAT RECORDED IN VOLUME 34, PAGE 2 OF THE DEED RECORDS OF BRAZORIA COUNTY, TEXAS.

SCALE: 1" = 30'

4T 13,363

12-12-05

THE PLAT HEREON IS A REPRESENTATION OF THE PROPERTY AS DETERMINED BY A SURVEY MADE ON THE GROUND UNDER MY SUPERVISION IN DECEMBER, 2005. THE LINES AND DIMENSIONS OF SAID PROPERTY ARE AS INDICATED. THE SIZE, LOCATION AND TYPE OF BUILDINGS ARE AS SHOWN. ALL IMPROVEMENTS, BEING WITHIN THE BOUNDARIES OF THE PROPERTY, LINES THE DISTANCES INDICATED. I HAVE LOCATED THE APPARENT ENCROACHMENTS SHOWN ON THE PLAT HEREON.

CERTIFIED CORRECT:

Randy L. Stroud
 RANDY L. STROUD, REGISTERED PROFESSIONAL LAND SURVEYOR
 LICENSE #2112

FROM THE OFFICE OF:
 RANDY L. STROUD, P.E.
 201 SOUTH VELASCO

