



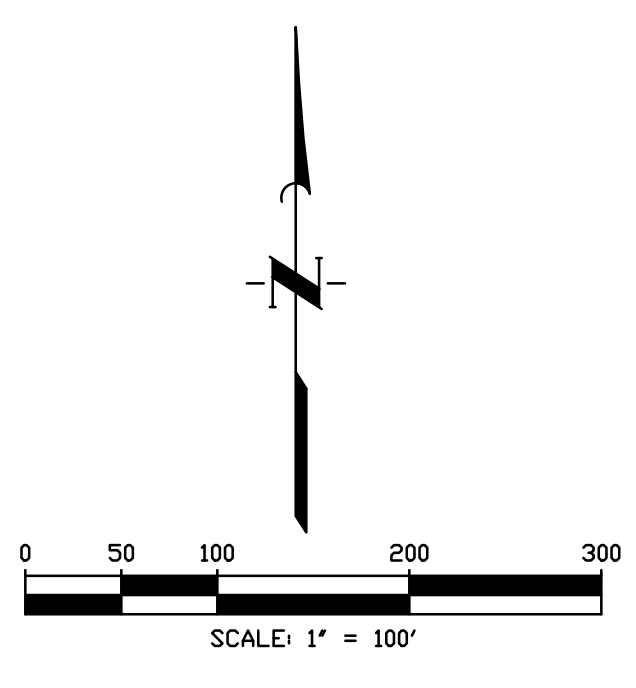

LEGEND	
	PLAT BOUNDARY
	STORM SEWER LINE W/ MANHOLE
	WASTEWATER LINE W/ MANHOLE
	WATER LINE W/ HYDRANT

ASHLAND
SECTIONS SEVEN, EIGHT &
STREET DEDICATION 5
PRELIMINARY DESIGN
UTILITY ONE-LINES
5/8/2025

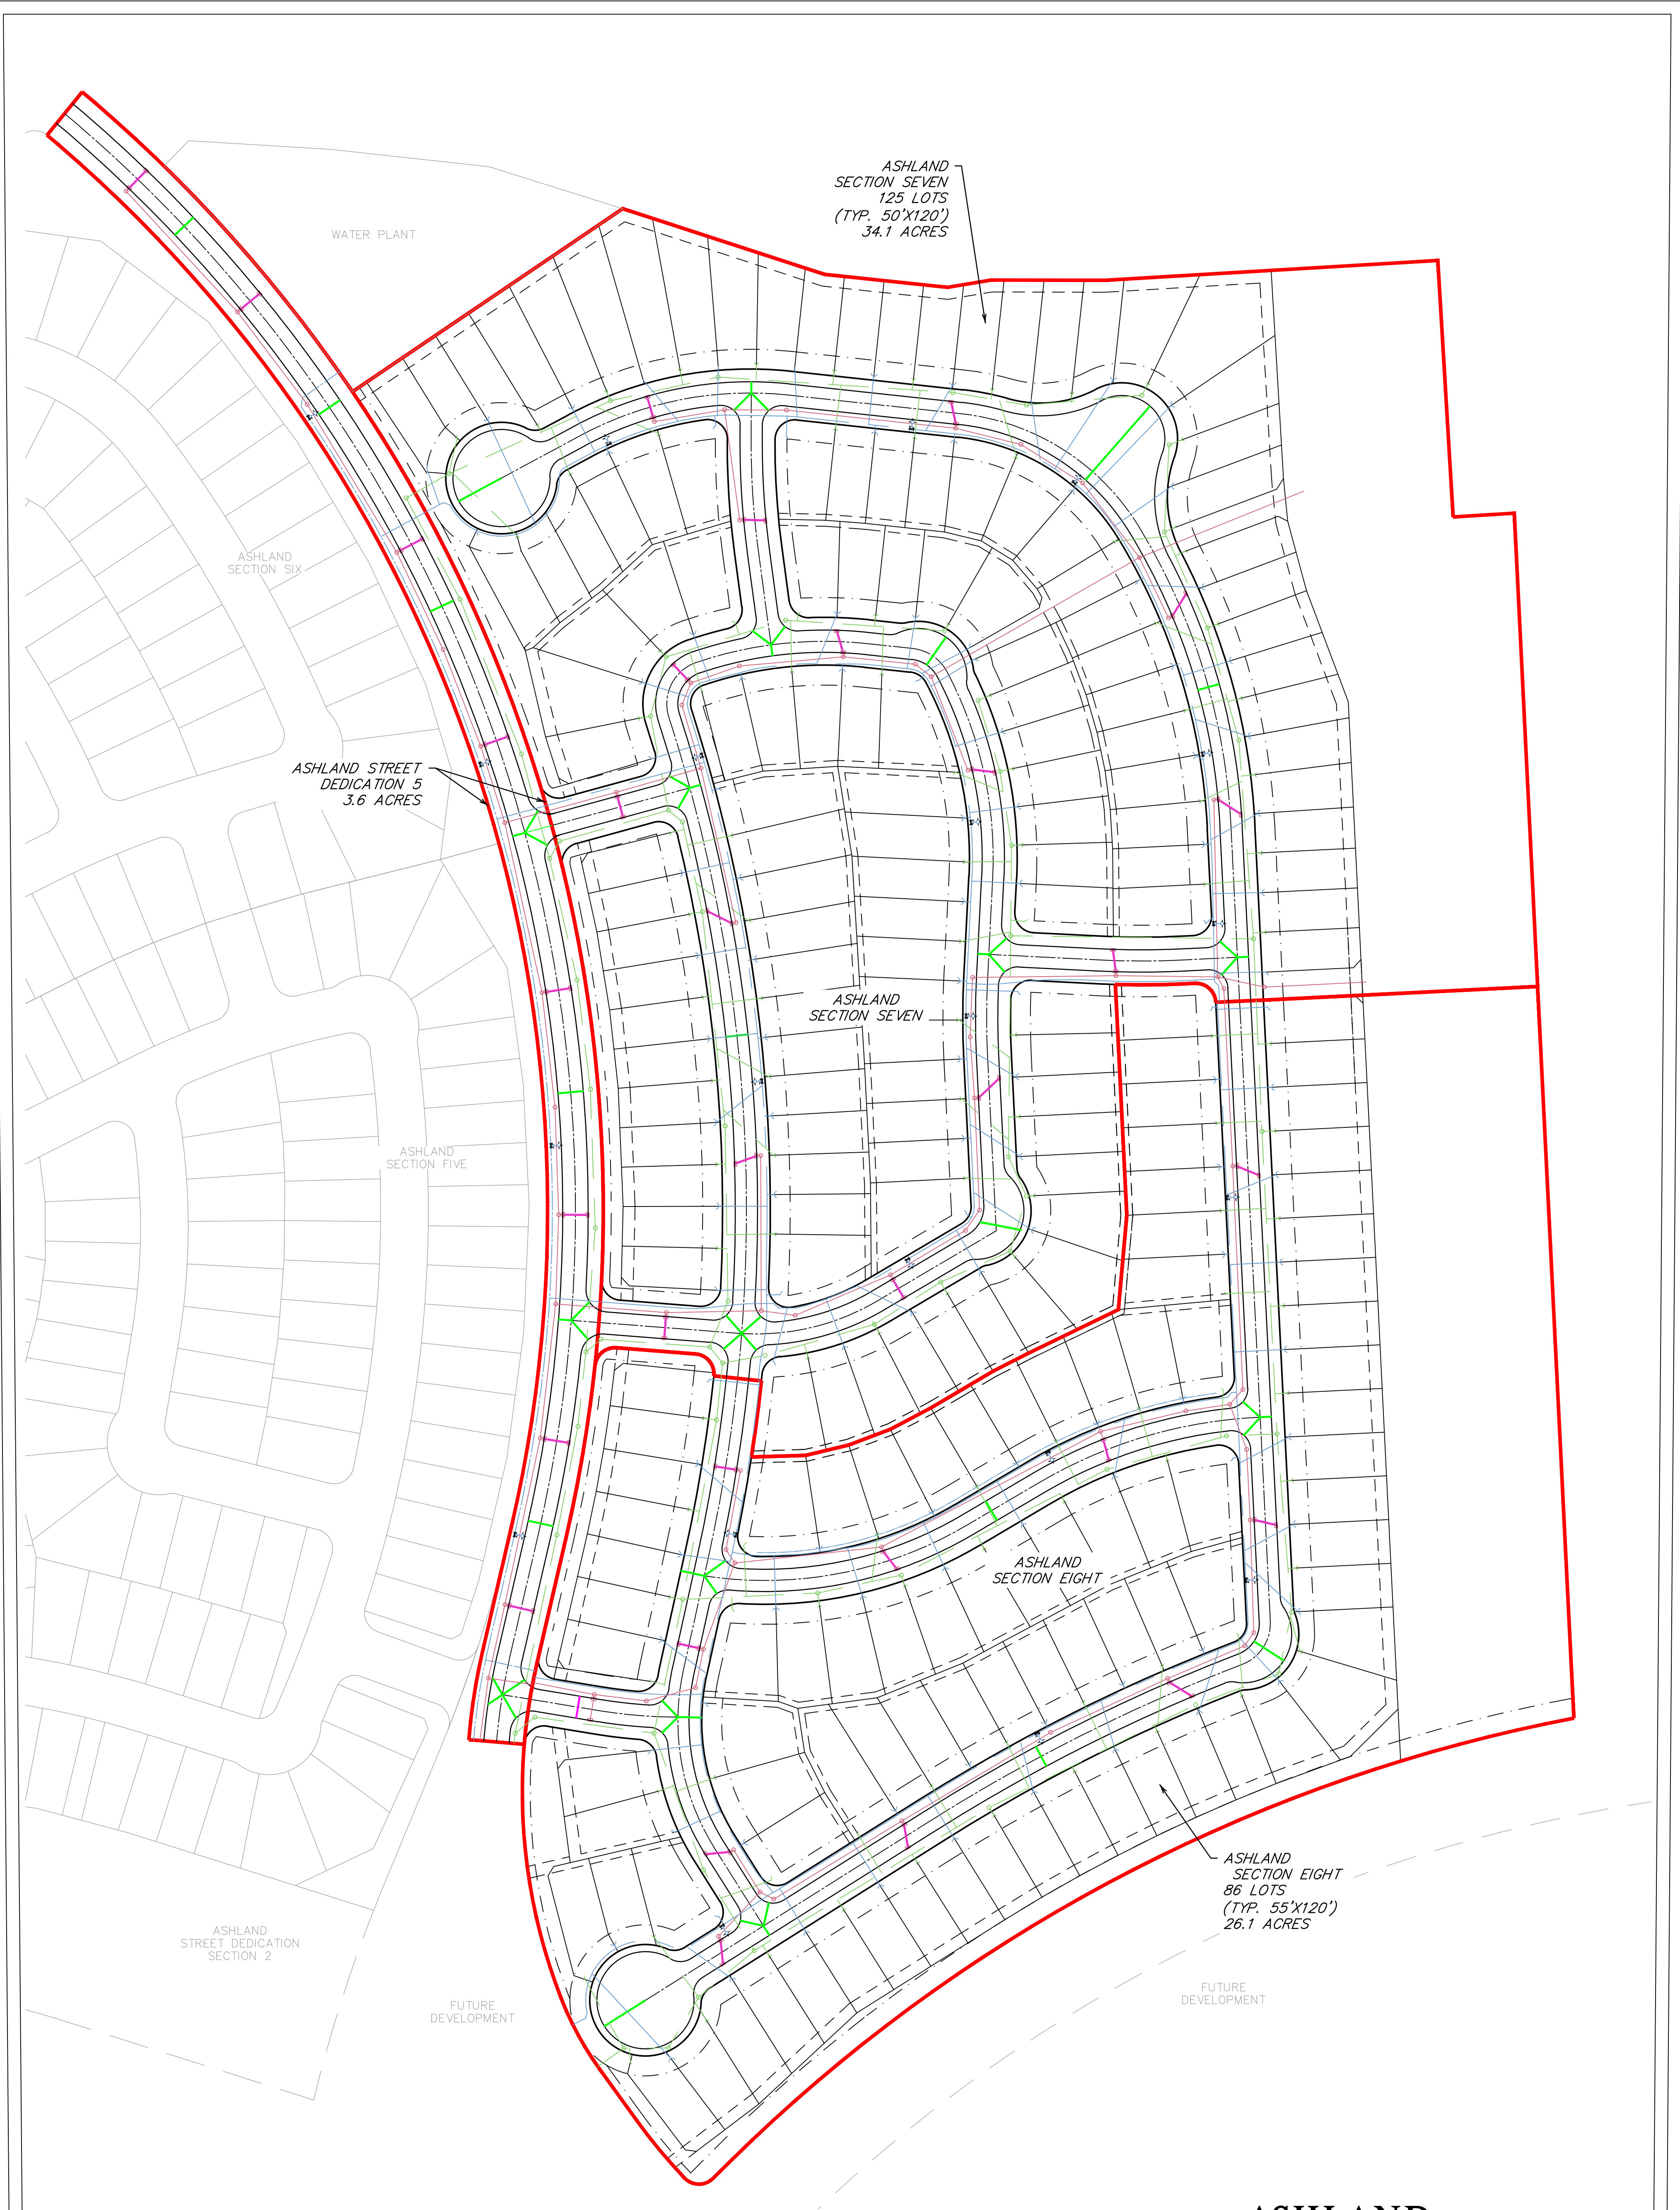

QUIDDITY

Texas Board of Professional Engineers and Land Surveyors Registration Nos. F-23290 & 10046100
601 Northwest Loop 410, Suite 453 • San Antonio, Texas 78716 • 210.494.5511