





PROUDLY PRESENTED BY

Amayrane Ponce
Lone Star Recreation of Texas
amayrane.ponce@lonestarrecreation.com
(281) 970-9010

Angleton Inclusive Park - Splash Pad

Design# 1155489-04-02 1/12/26

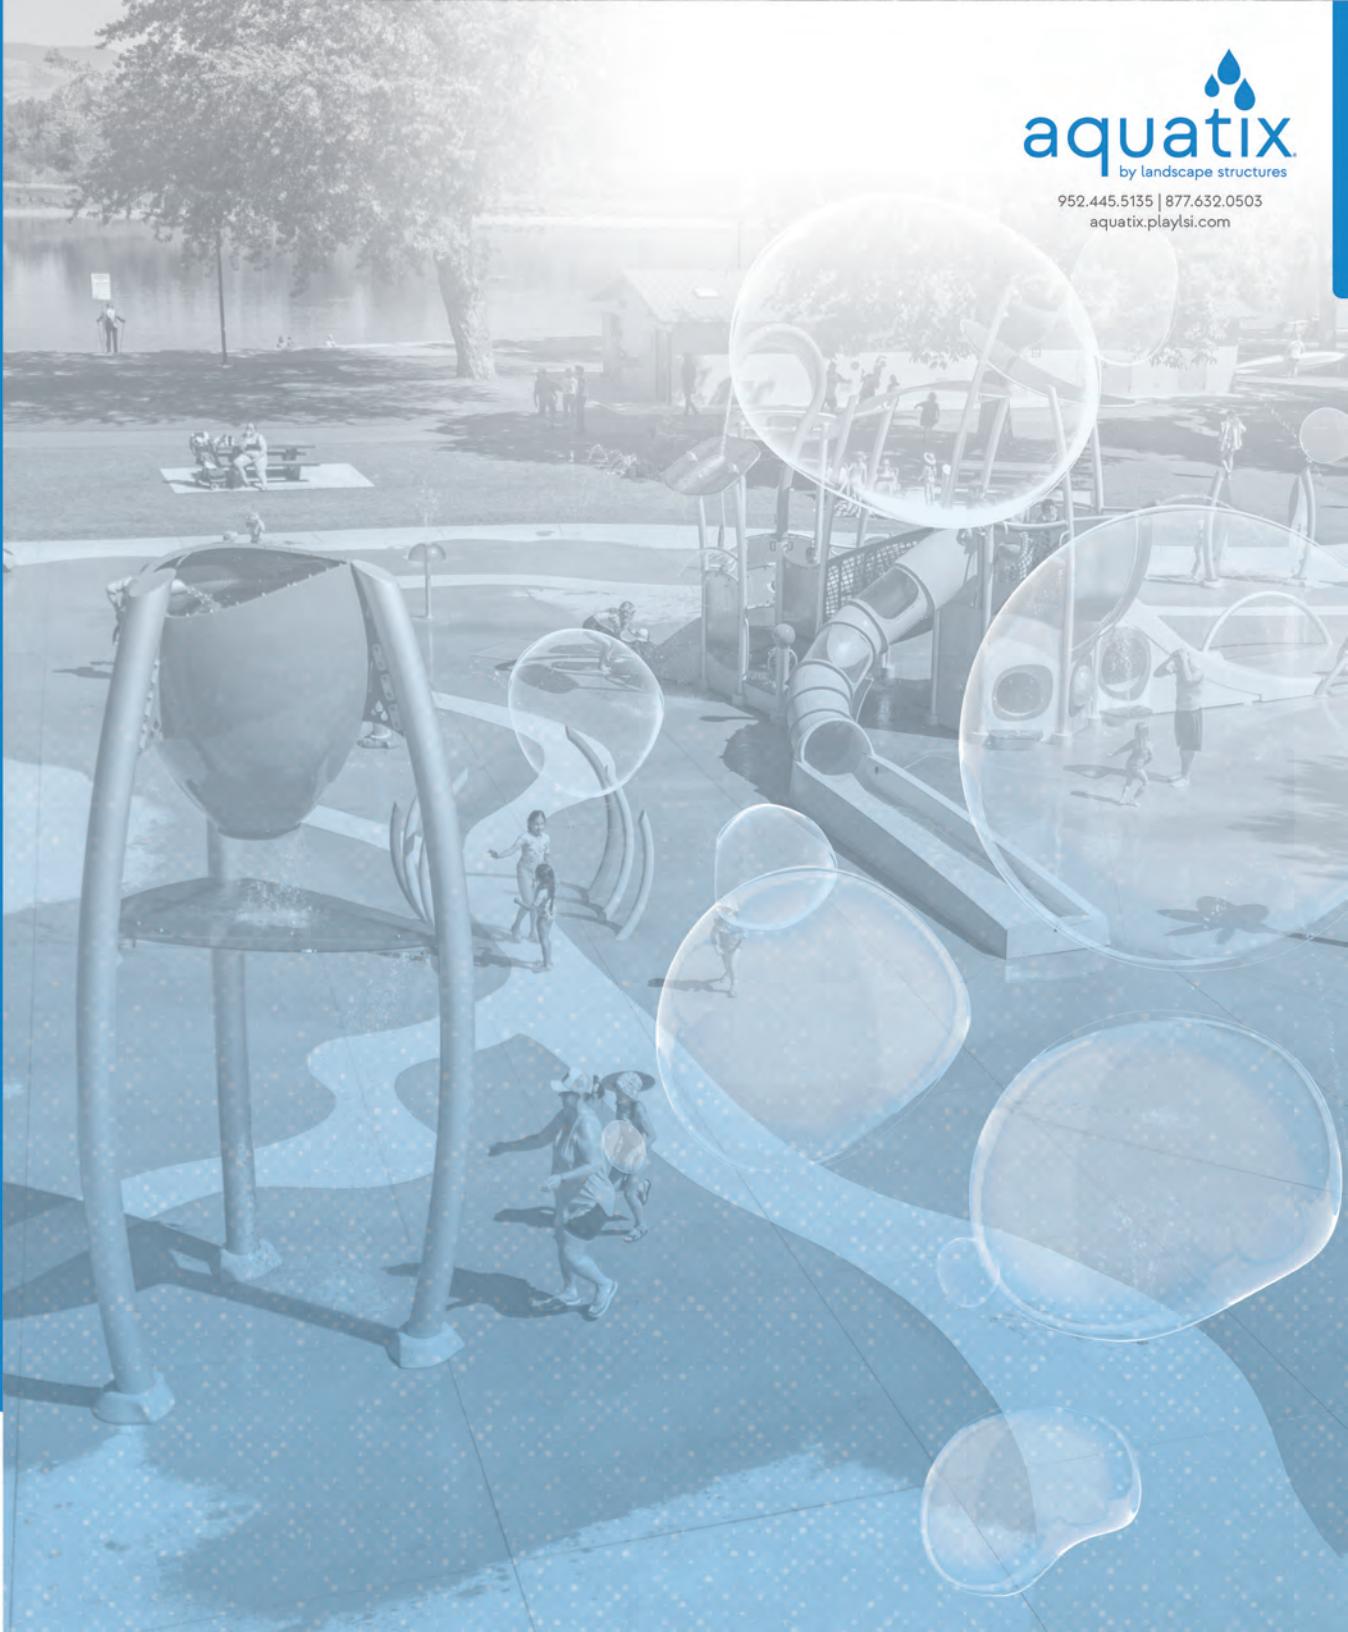

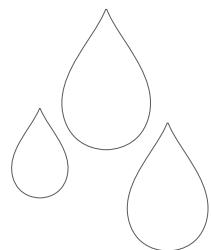


Angleton Inclusive Park - Splash Pad

Design# 1155489-04-02 1/12/26

©2026 Aquatix by Landscape Structures. All Rights Reserved | aquatix.playlsi.com



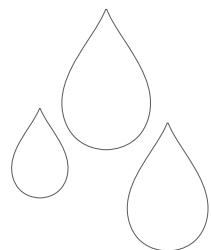


Angleton Inclusive Park - Splash Pad

Design# 1155489-04-02 1/12/26

©2026 Aquatix by Landscape Structures. All Rights Reserved | aquatix.playlsi.com

LONE STAR
Recreation

aquatix
by landscape structures

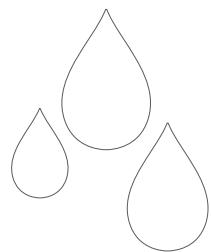


Angleton Inclusive Park - Splash Pad

Design# 1155489-04-02 1/12/26

©2026 Aquatix by Landscape Structures. All Rights Reserved | aquatix.playlsi.com

LONE STAR
Recreation

aquatix
by landscape structures

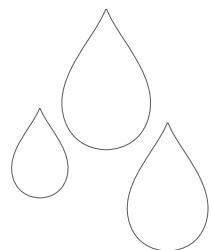

Angleton Inclusive Park - Splash Pad

Design# 1155489-04-02 1/12/26

©2026 Aquatix by Landscape Structures. All Rights Reserved | aquatix.playlsi.com


LONE STAR
Recreation

aquatix
by landscape structures

INCLUSIVE PLAY HIGHLIGHTS



Water, being naturally inclusive, combined with splash play bring together people of all ages and abilities in a world of fun, learning and sensory exploration. Aquatix innovative water features allow for hands-on education tailored to every development stage. The designers at Aquatix work to deliver an educational, exploratory design that encourages physical and social development, with the ability to grow confidence while engaging in the play elements around them. This inclusive approach not only enhances community connection but also ensures there's something for everyone, making it a vibrant hub for social interaction, relaxation and unforgettable memories.

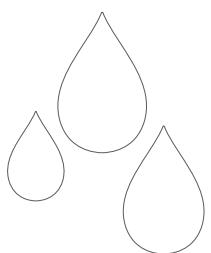

Angleton Inclusive Park - Splash Pad


Design# 1155489-04-02 1/12/26

©2026 Aquatix by Landscape Structures. All Rights Reserved | aquatix.playlsi.com

LONE STAR
Recreation

aquatix
by landscape structures

AQUA PLAY ZONES

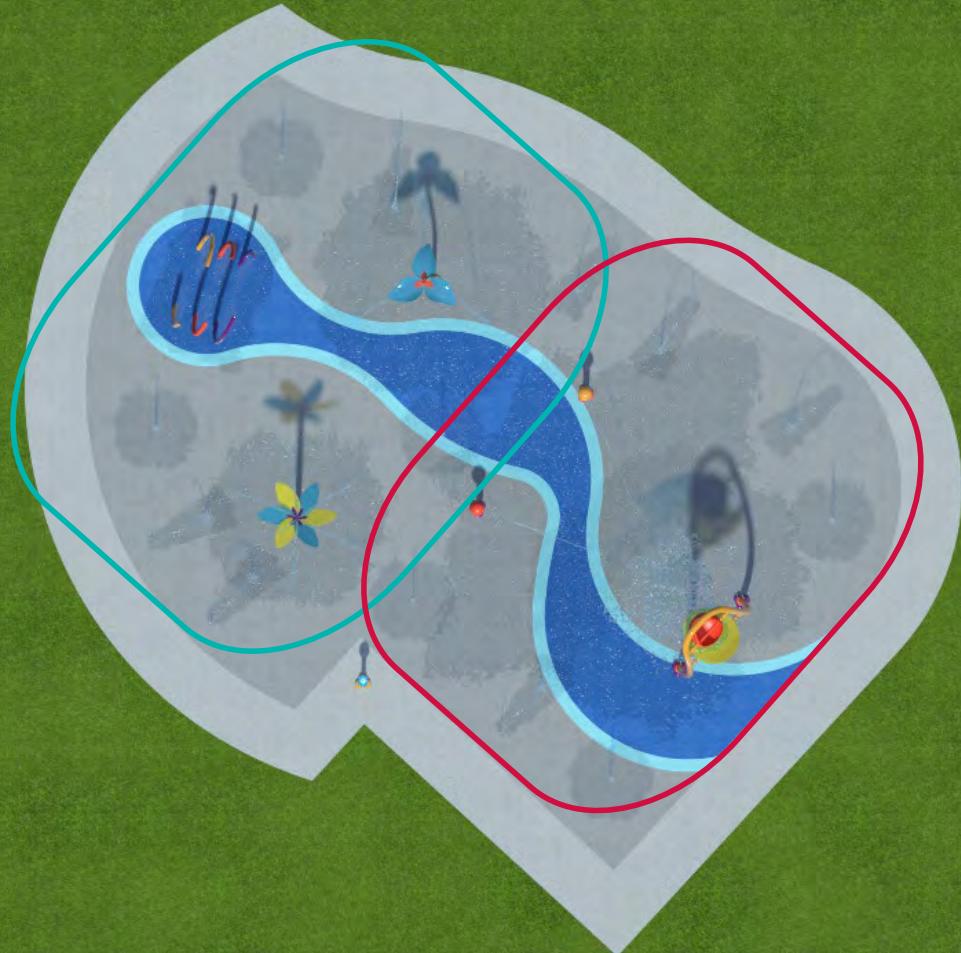

GENTLE ZONE

Learning to enjoy texture and water

- Placement of features close to the perimeter with dry zones for easy adult supervision and interaction.
- Users learn cognitive concepts such as object permanence and cause and effect play through interaction with ground sprays and bubblers.
- Opportunities for exploratory play and multi-sensory input through integration of lighter water pressure.
- Gentle water formations encourage children to engage in solitary play as well as parallel play.

UNIVERSAL ZONE


Variety of features for the whole family

- Often centrally placed in a splash pad and used as a transitional area from the Gentle Zone to the Dynamic Zone.
- Play opportunities to promote cognitive, physical, sensory and social-emotional growth.

DYNAMIC ZONE

Continual excitement and interaction

- Increased intensity of pressures, volumes of water and interactivity contribute to developmentally appropriate play opportunities.
- Users can gain increased sensory input, known as proprioceptive input, which provides feedback to the body about how much force is being used and helps improve overall body awareness.
- The heightened interactivity within this zone provides opportunities for cooperative play, competitive play and emergence of games with rules.

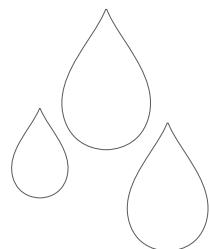

Angleton Inclusive Park - Splash Pad


Design# 1155489-04-02 1/12/26

©2026 Aquatix by Landscape Structures. All Rights Reserved | aquatix.playlsi.com



SPLASH PAD AREA: 2734 SQ FT.
APRON AREA: 1113 SQ. FT.
TOTAL AREA: 3847 SQ FT.
TOTAL FEATURE FLOW RATE: 75 GPM

NO	PRODUCT	QTY	GPM	LINE SIZE
1	BLOOMBURST RISE	1	10	1"
2	HYDROSPHERE	2	5 EA	1" EA
3	LEAFCROWN	1	10	1 1/2"
4	VERSOSPLASH	1	20	1 1/2"
5	WHIRLFLEX	1	12	1 1/2"
6	ARCH JET	7	1 EA	1" EA
7	STREAM JET	6	1 EA	1" EA
8	AQUAVATOR	1	-	-
9	DRAIN BOX	2	-	-

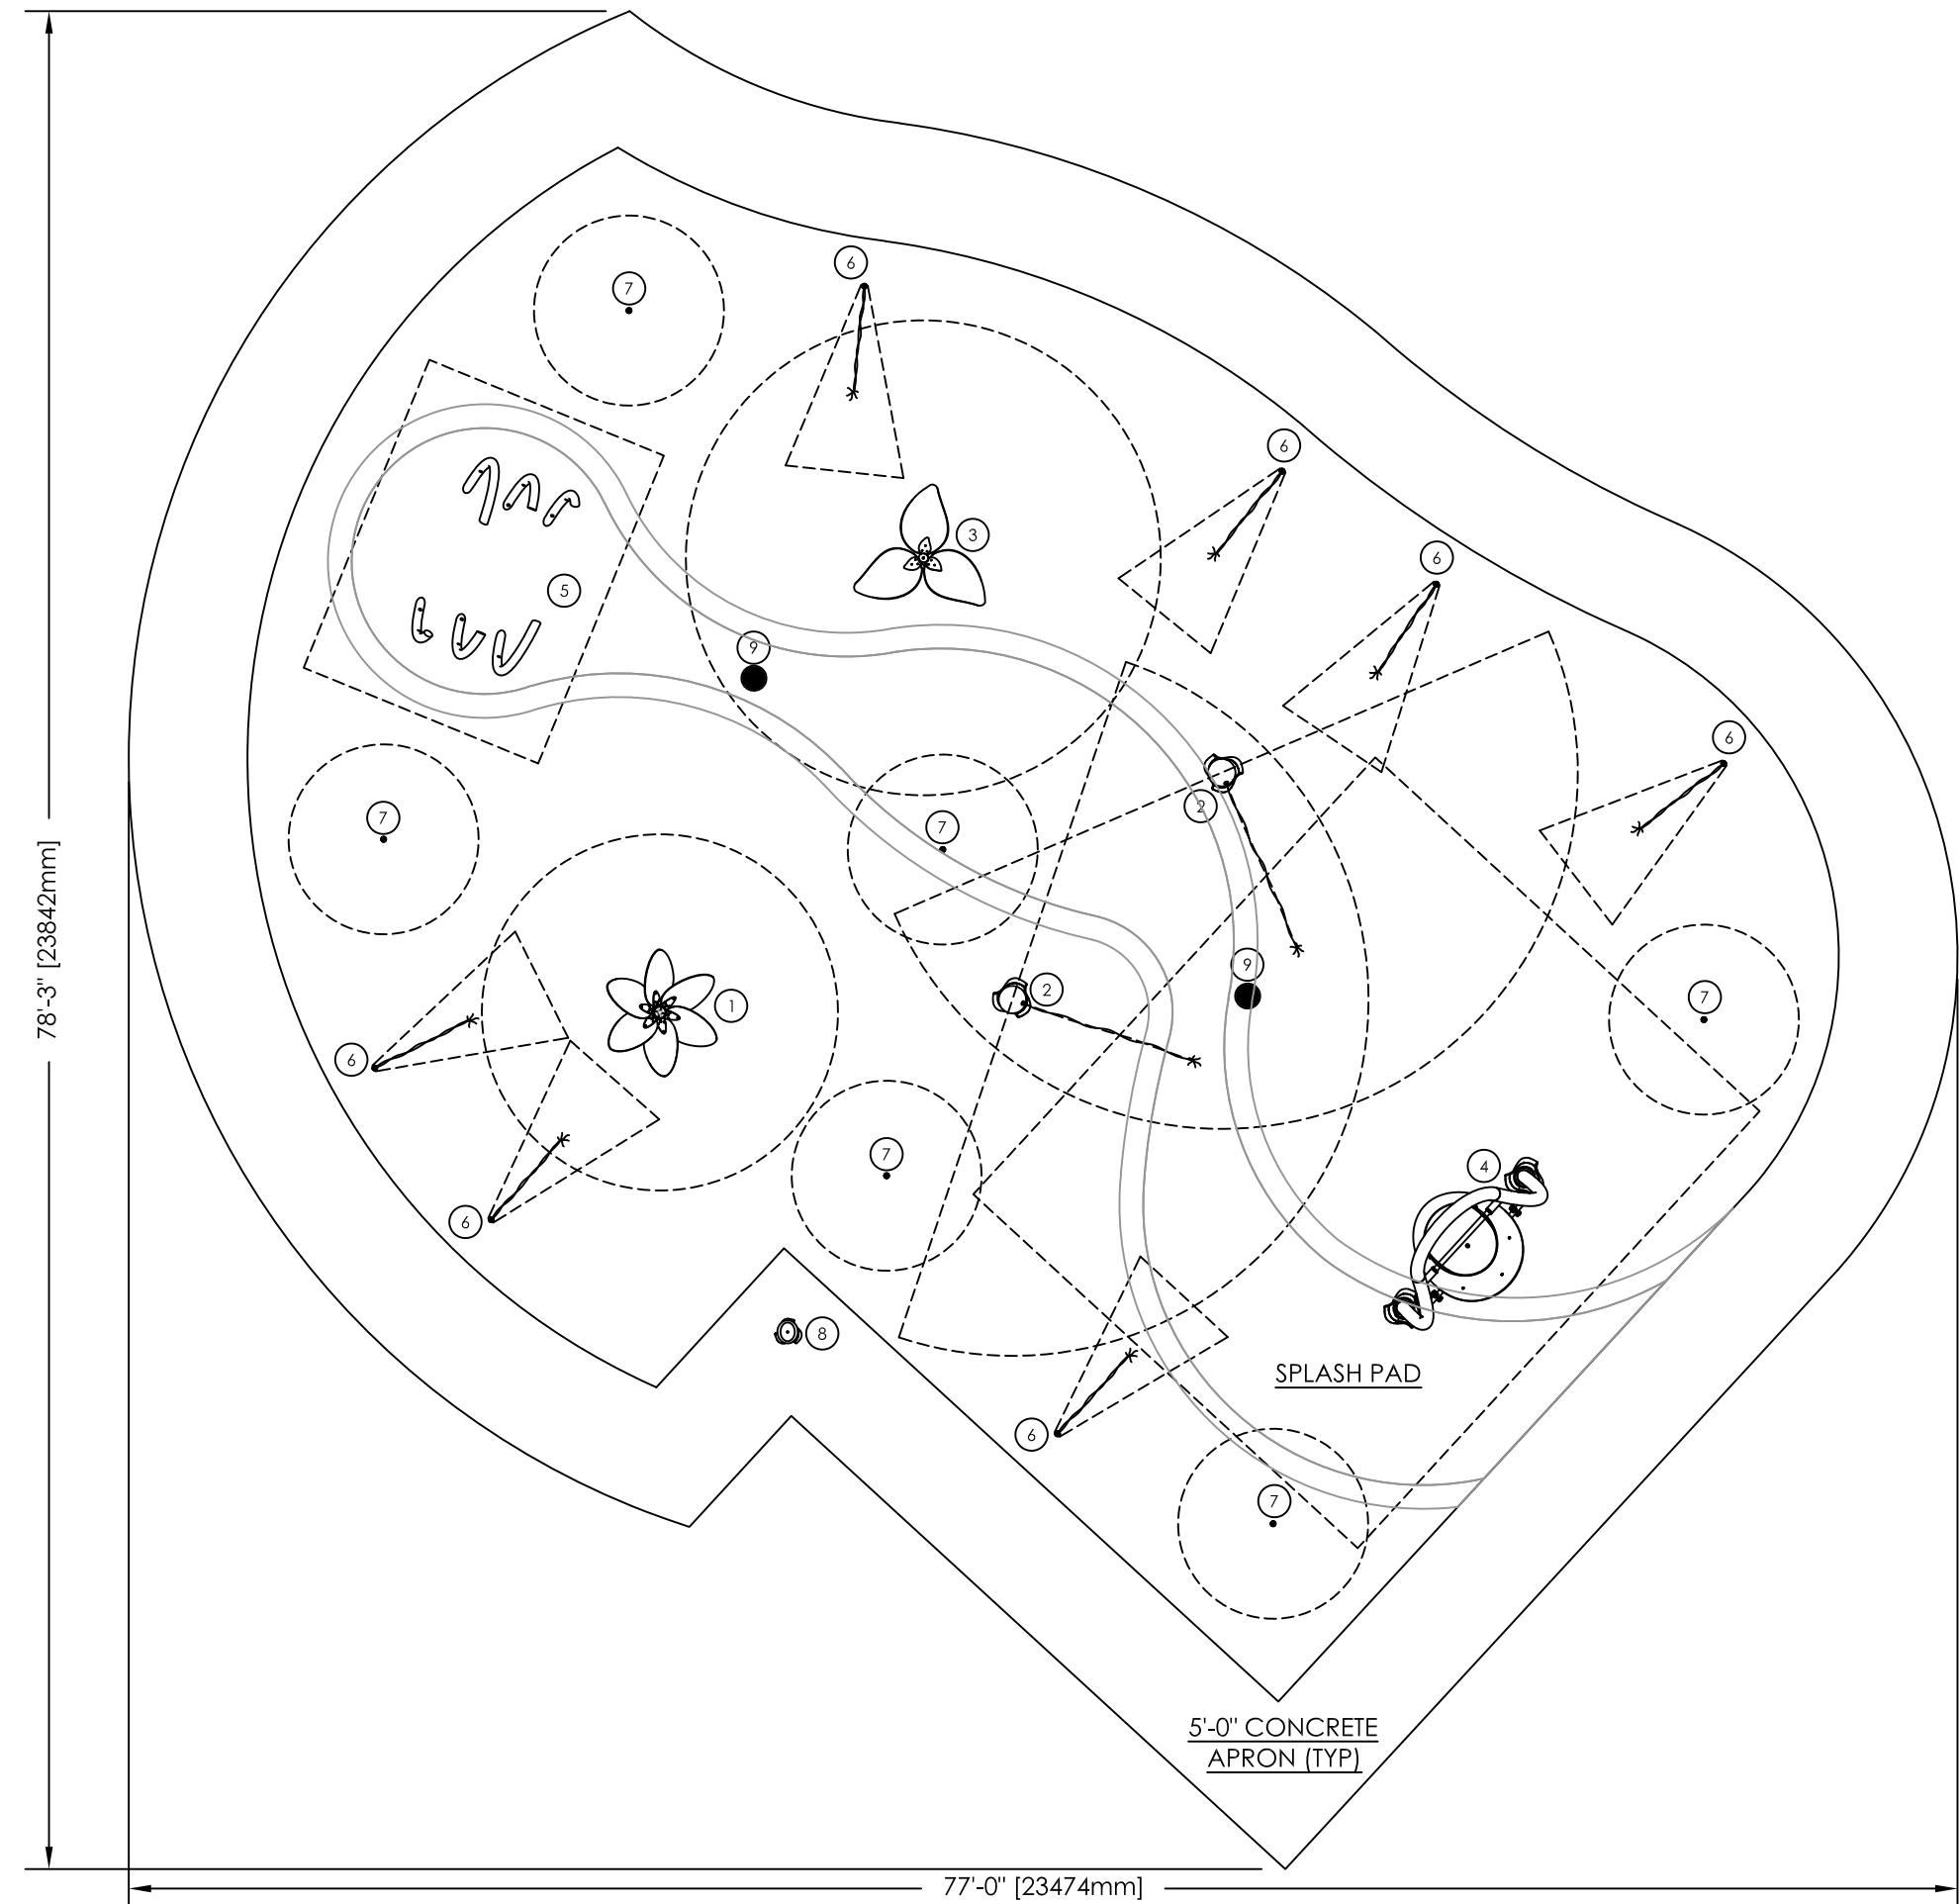

SCALE	DRAWN	CHECKED	DWG. FILE	DATE
NOT TO SCALE	RB			1/12/26
SHEET TITLE				
PROPOSED SPLASH PAD SCHEMATIC LAYOUT				
1101 McKinley Pkwy Delano, MN 55328 888-438-6574 763-972-5200 aquatix.pools.com				
NO.	REVISION	DATE		
1155489-04-02				



aquatix
by landscape structures