
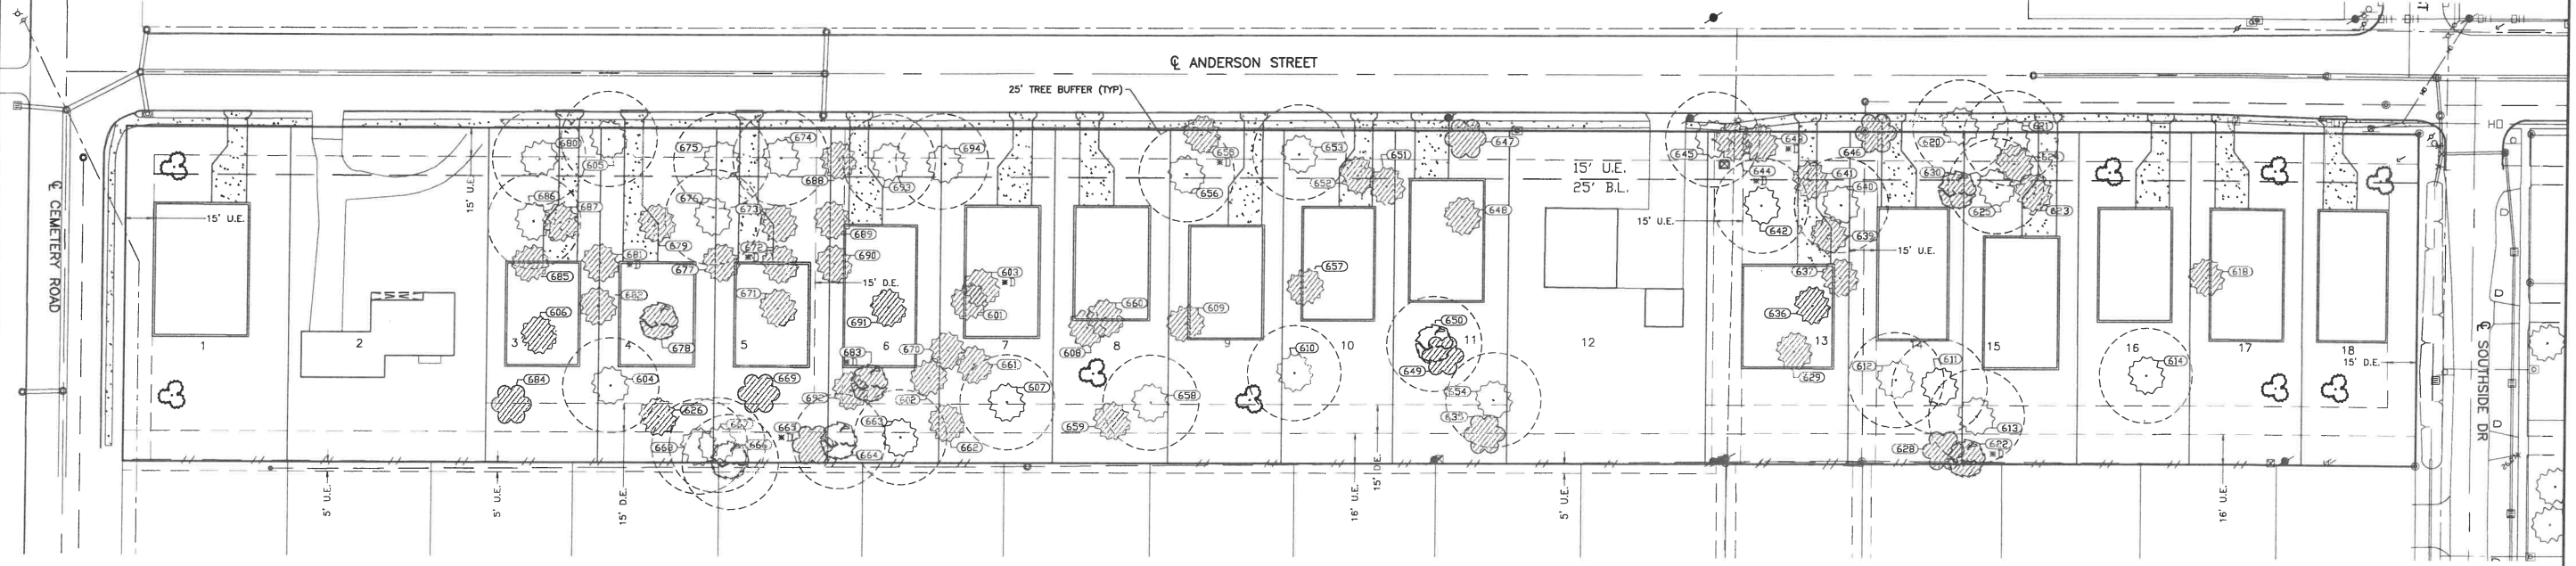
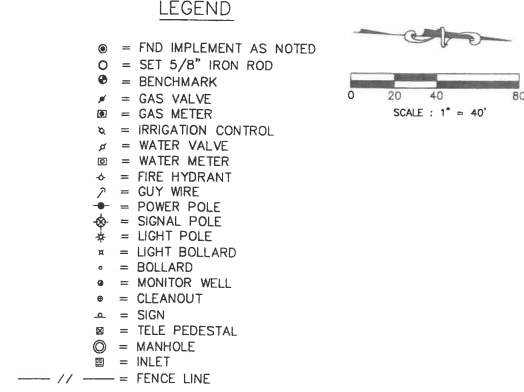


VICINITY MAP

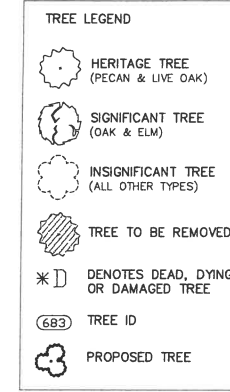

**HERITAGE TREE PROTECTION SUMMARY**  
 NO TREES THAT ARE DEAD, DAMAGED, OR DISEASED WILL BE CONSIDERED IN THIS CALCULATION.

TOTAL NUMBER OF HERITAGE TREES = 63  
 TOTAL CALIPER OF HERITAGE TREES = 1027 IN  
 HERITAGE TREES TO BE REMOVED\* = 35  
 CALIPER OF REMOVED HERITAGE TREES = 547 IN  
 HERITAGE & SIGNIFICANT TREES TO BE PRESERVED = 31  
 CALIPER OF HERITAGE/SIGNIFICANT TREES TO BE PRESERVED = 538 IN

REQUIRED REPLACEMENT CALIPER = (547 - 538) X 3 = 27 IN

THE PROPOSED PRESERVATION PLAN IS PROVIDED ONLY FOR LOTS OWNED BY THE DEVELOPER (LOTS 1, 3-11, 13-18)

PROPOSED REPLACEMENT TREES = 9

REPLACEMENT TREES REQUIRED = 9-3" DIAMETER TREES

NOTE:  
 THE DEVELOPER WILL PROVIDE THE FOLLOWING RESTRICTIONS ON THE SUBDIVISION TO AID IN THE PRESERVATION PLAN. THE FOLLOWING SETBACKS WILL BE APPLIED:

LOT #	MINIMUM SETBACK	
	FRONT	BACK
1	40	65
3	70	50
4	70	50
5	70	50
6	50	50
7	40	65
8	40	75
9	50	65
10	40	75
11	25	85
13	70	50
14	40	65
15	55	50
16	40	75
17	40	65
18	40	65

TREE SUMMARY BY LOT

TREE ID	TYPE	DBH (INCHES)	LOT #	NOTE1	NOTE2
606	PECAN	4	3	REMOVE	HERITAGE
680	PECAN	21	3	PRESERVE	HERITAGE
682	PECAN	25	3	REMOVE	HERITAGE
684	CAMPBOR	12	3	REMOVE	INSIGNIFICANT
685	PECAN	18	3	REMOVE	HERITAGE
686	PECAN	21	3	PRESERVE	HERITAGE
687	PECAN	9	3	REMOVE	HERITAGE
604	PECAN	7	4	PRESERVE	HERITAGE
605	PECAN	13	4	PRESERVE	HERITAGE
626	PECAN	6	4	REMOVE	HERITAGE
668	PECAN	7	4	PRESERVE	HERITAGE
676	PECAN	30	4	PRESERVE	HERITAGE
678	WATER OAK	16	4	REMOVE	SIGNIFICANT
679	PECAN	22	4	REMOVE	HERITAGE
681	PECAN	30	4	REMOVE	HERITAGE; DAMAGED
665	TALLOW	10	5	REMOVE	INSIGNIFICANT; POOR
666	WATER OAK	10	5	PRESERVE	SIGNIFICANT
667	PECAN	7	5	PRESERVE	HERITAGE
669	SYCAMORE	17	5	REMOVE	INSIGNIFICANT
671	PECAN	29	5	REMOVE	HERITAGE
672	PECAN	20	5	REMOVE	HERITAGE; DAMAGED
673	PECAN	22	5	REMOVE	HERITAGE
674	PECAN	18	5	PRESERVE	HERITAGE
675	PECAN	28	5	PRESERVE	HERITAGE
677	PECAN	30	5	REMOVE	HERITAGE

TREE ID	TYPE	DBH (INCHES)	LOT #	NOTE1	NOTE2
602	PECAN	5	6	REMOVE	HERITAGE
603	PECAN	11	6	PRESERVE	HERITAGE
664	ELM	22	6	PRESERVE	SIGNIFICANT
683	WATER OAK	9	6	REMOVE	SIGNIFICANT; POOR
688	PECAN	22	6	REMOVE	HERITAGE
689	PECAN	22	6	REMOVE	HERITAGE
690	PECAN	20	6	REMOVE	HERITAGE
691	PECAN	36	6	REMOVE	HERITAGE
692	PECAN	7	6	REMOVE	HERITAGE
693	PECAN	13	6	PRESERVE	HERITAGE
601	PECAN	6	7	REMOVE	HERITAGE
603	PECAN	7	7	REMOVE	HERITAGE; DAMAGED
607	PECAN	22	7	PRESERVE	HERITAGE
661	PECAN	12	7	REMOVE	HERITAGE
662	PECAN	18	7	REMOVE	HERITAGE
670	PECAN	7	7	REMOVE	HERITAGE
694	LIVE OAK	14	7	PRESERVE	HERITAGE
608	PECAN	17	8	REMOVE	HERITAGE
658	PECAN	23	8	PRESERVE	HERITAGE
659	PECAN	23	8	REMOVE	HERITAGE
660	PECAN	13	8	REMOVE	HERITAGE
609	PECAN	11	9	REMOVE	HERITAGE
655	PECAN	26	9	REMOVE	HERITAGE; DAMAGED
656	PECAN	16	9	PRESERVE	HERITAGE

TREE ID	TYPE	DBH (INCHES)	LOT #	NOTE1	NOTE2
610	LIVE OAK	31	10	PRESERVE	HERITAGE
651	PECAN	11	10	REMOVE	HERITAGE
652	PECAN	9	10	REMOVE	HERITAGE
653	PECAN	14	10	PRESERVE	HERITAGE
657	PECAN	16	10	REMOVE	HERITAGE
635	PINE	19	11	REMOVE	INSIGNIFICANT
647	PINE	10	11	REMOVE	INSIGNIFICANT
648	LIVE OAK	52	11	REMOVE	HERITAGE
649	MAGNOLIA	19	11	REMOVE	INSIGNIFICANT
650	WATER OAK	26	11	PRESERVE	SIGNIFICANT
654	PECAN	5	11	PRESERVE	HERITAGE
629	PECAN	8	13	REMOVE	HERITAGE
636	PECAN	9	13	REMOVE	HERITAGE
637	PECAN	9	13	REMOVE	HERITAGE
639	PECAN	10	13	REMOVE	HERITAGE
640	PECAN	11	13	PRESERVE	HERITAGE
641	PECAN	7	13	REMOVE	HERITAGE
642	LIVE OAK	36	13	PRESERVE	HERITAGE
643	PECAN	7	13	REMOVE	HERITAGE; DAMAGED
644	PECAN	10	13	REMOVE	HERITAGE; DAMAGED
645	PECAN	22	13	PRESERVE	HERITAGE

TREE ID	TYPE	DBH (INCHES)	LOT #	NOTE1	NOTE2
611	PECAN	10	14	PRESERVE	HERITAGE
612	PECAN	9	14	PRESERVE	HERITAGE
620	PECAN	27	14	PRESERVE	HERITAGE
628	HACKBERRY	17	14	REMOVE	INSIGNIFICANT
630	OAK	12	14	REMOVE	SIGNIFICANT
646	SYCAMORE	33	14	REMOVE	INSIGNIFICANT
613	PECAN	6	15	PRESERVE	HERITAGE
621	PECAN	26	15	PRESERVE	HERITAGE
622	ELM	22	15	REMOVE	SIGNIFICANT; DAMAGED
623	PECAN	5	15	REMOVE	HERITAGE
624	PECAN	9	15	REMOVE	HERITAGE
625	PECAN	10	15	PRESERVE	HERITAGE
614	PECAN	22	16	PRESERVE	HERITAGE
618	PECAN	18	17	REMOVE	HERITAGE

NO.	DATE	DESCRIPTION	APPROVED
REVISIONS			

DESIGNED	MS
DRAWN	JG
CHECKED	MS
DATE	07/06/23

The seal appearing on this document was authorized by Miguelangel A. Saucedo P.E. 121992

OWNER:  
**BOBBY WEAVER**  
 979-236-1985

PLAN: 1" = 40'  
 PROFILE:  
 HORIZONTAL:  
 VERTICAL:

**ANDERSON PLACE**  
 A 4.46 AC, 18-LOT SUBDIVISION  
 ANGLETON, TEXAS 77515

HERITAGE TREE PRESERVATION PLAN  
 PROJECT NO. 14287