

FREEDOM PARK BASEBALL FIELD

CONCEPTUAL SITE PLAN A




CALLED
C.C.F.N.
O.P.



FREEDOM PARK BASEBALL FIELD

CONCEPTUAL SITE PLAN B

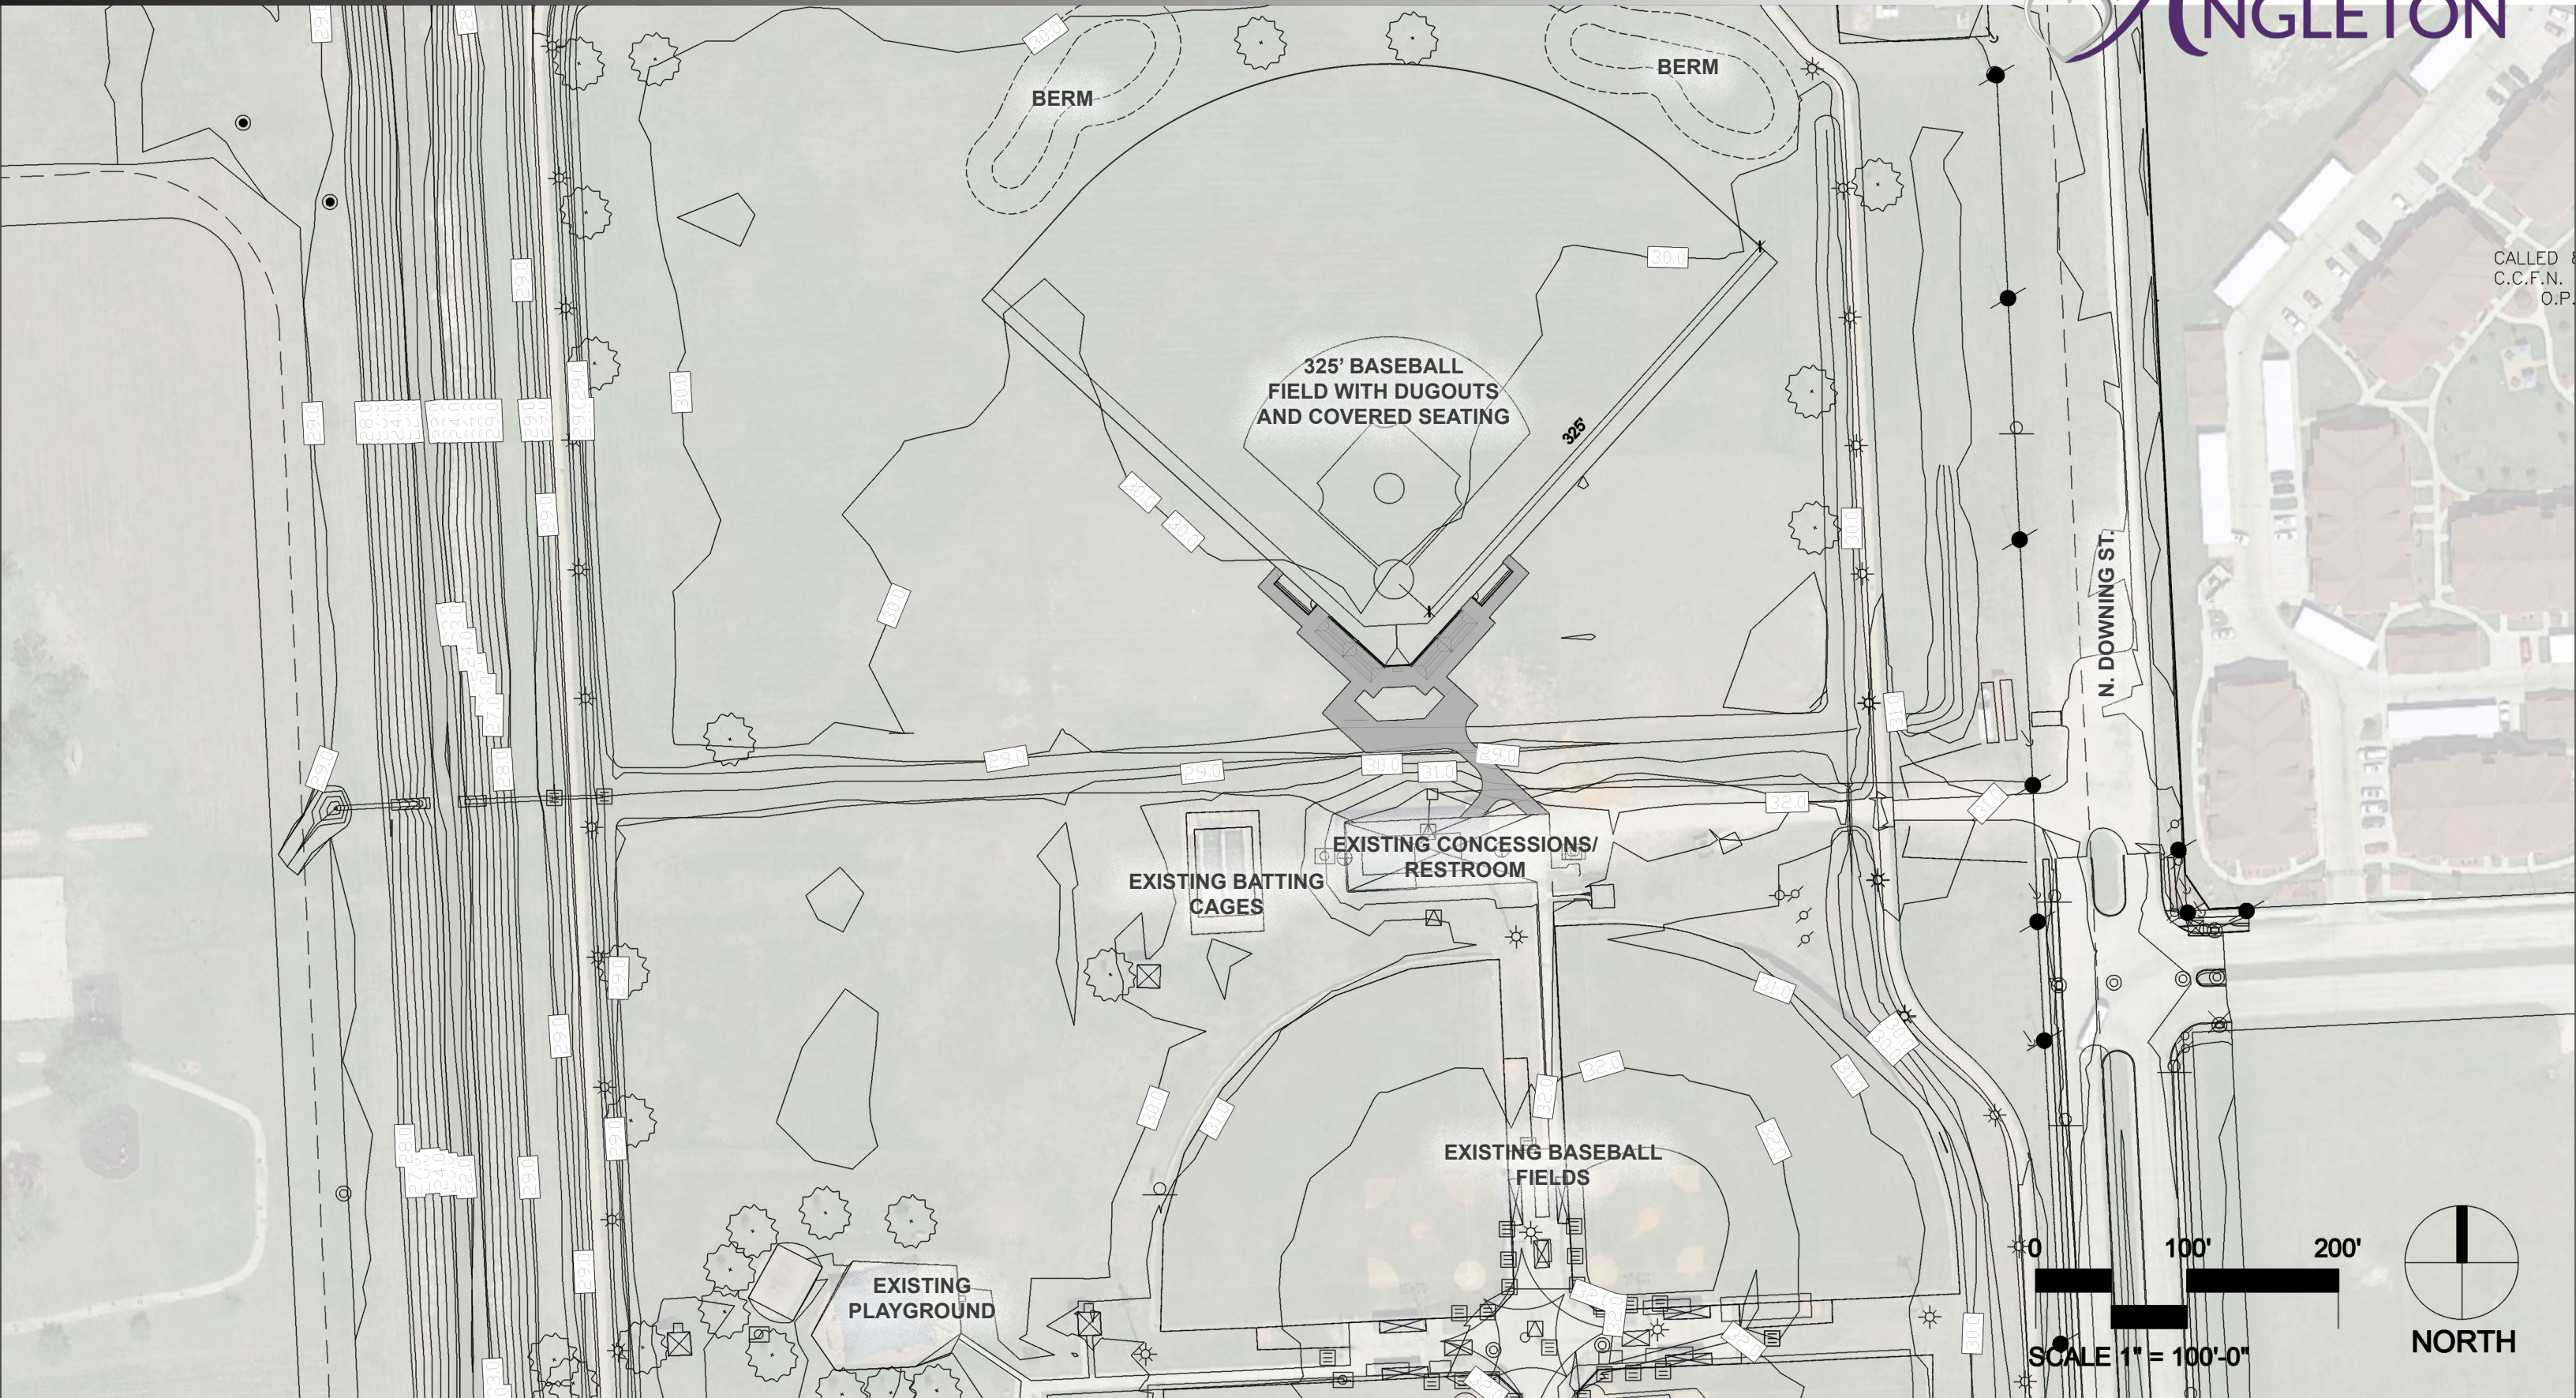

CALLED
C.C.F.N.
O.P.