



ASHLAND GREENBELT NORTH


FEATURES

1. CONNECTED PARK LAND
2. 8' PRIMARY SIDEWALK ALONG MINOR COLLECTOR & CONNECTIVITY TO 6' SECONDARY SIDEWALK INTO SECTIONS
3. PARK (DESIGNED TO MEET CITY'S MINIMUM REQUIREMENTS)
5. (26) BENCH LOCATIONS (APPROXIMATELY 240 LINEAR FEET APART ALONG TRAIL)



GREENBELT NODE

- MIN. 400 SQ. FT. PATIO SPACE
- SHADE STRUCTURE
- TRASH RECEPTACLE
- BENCH

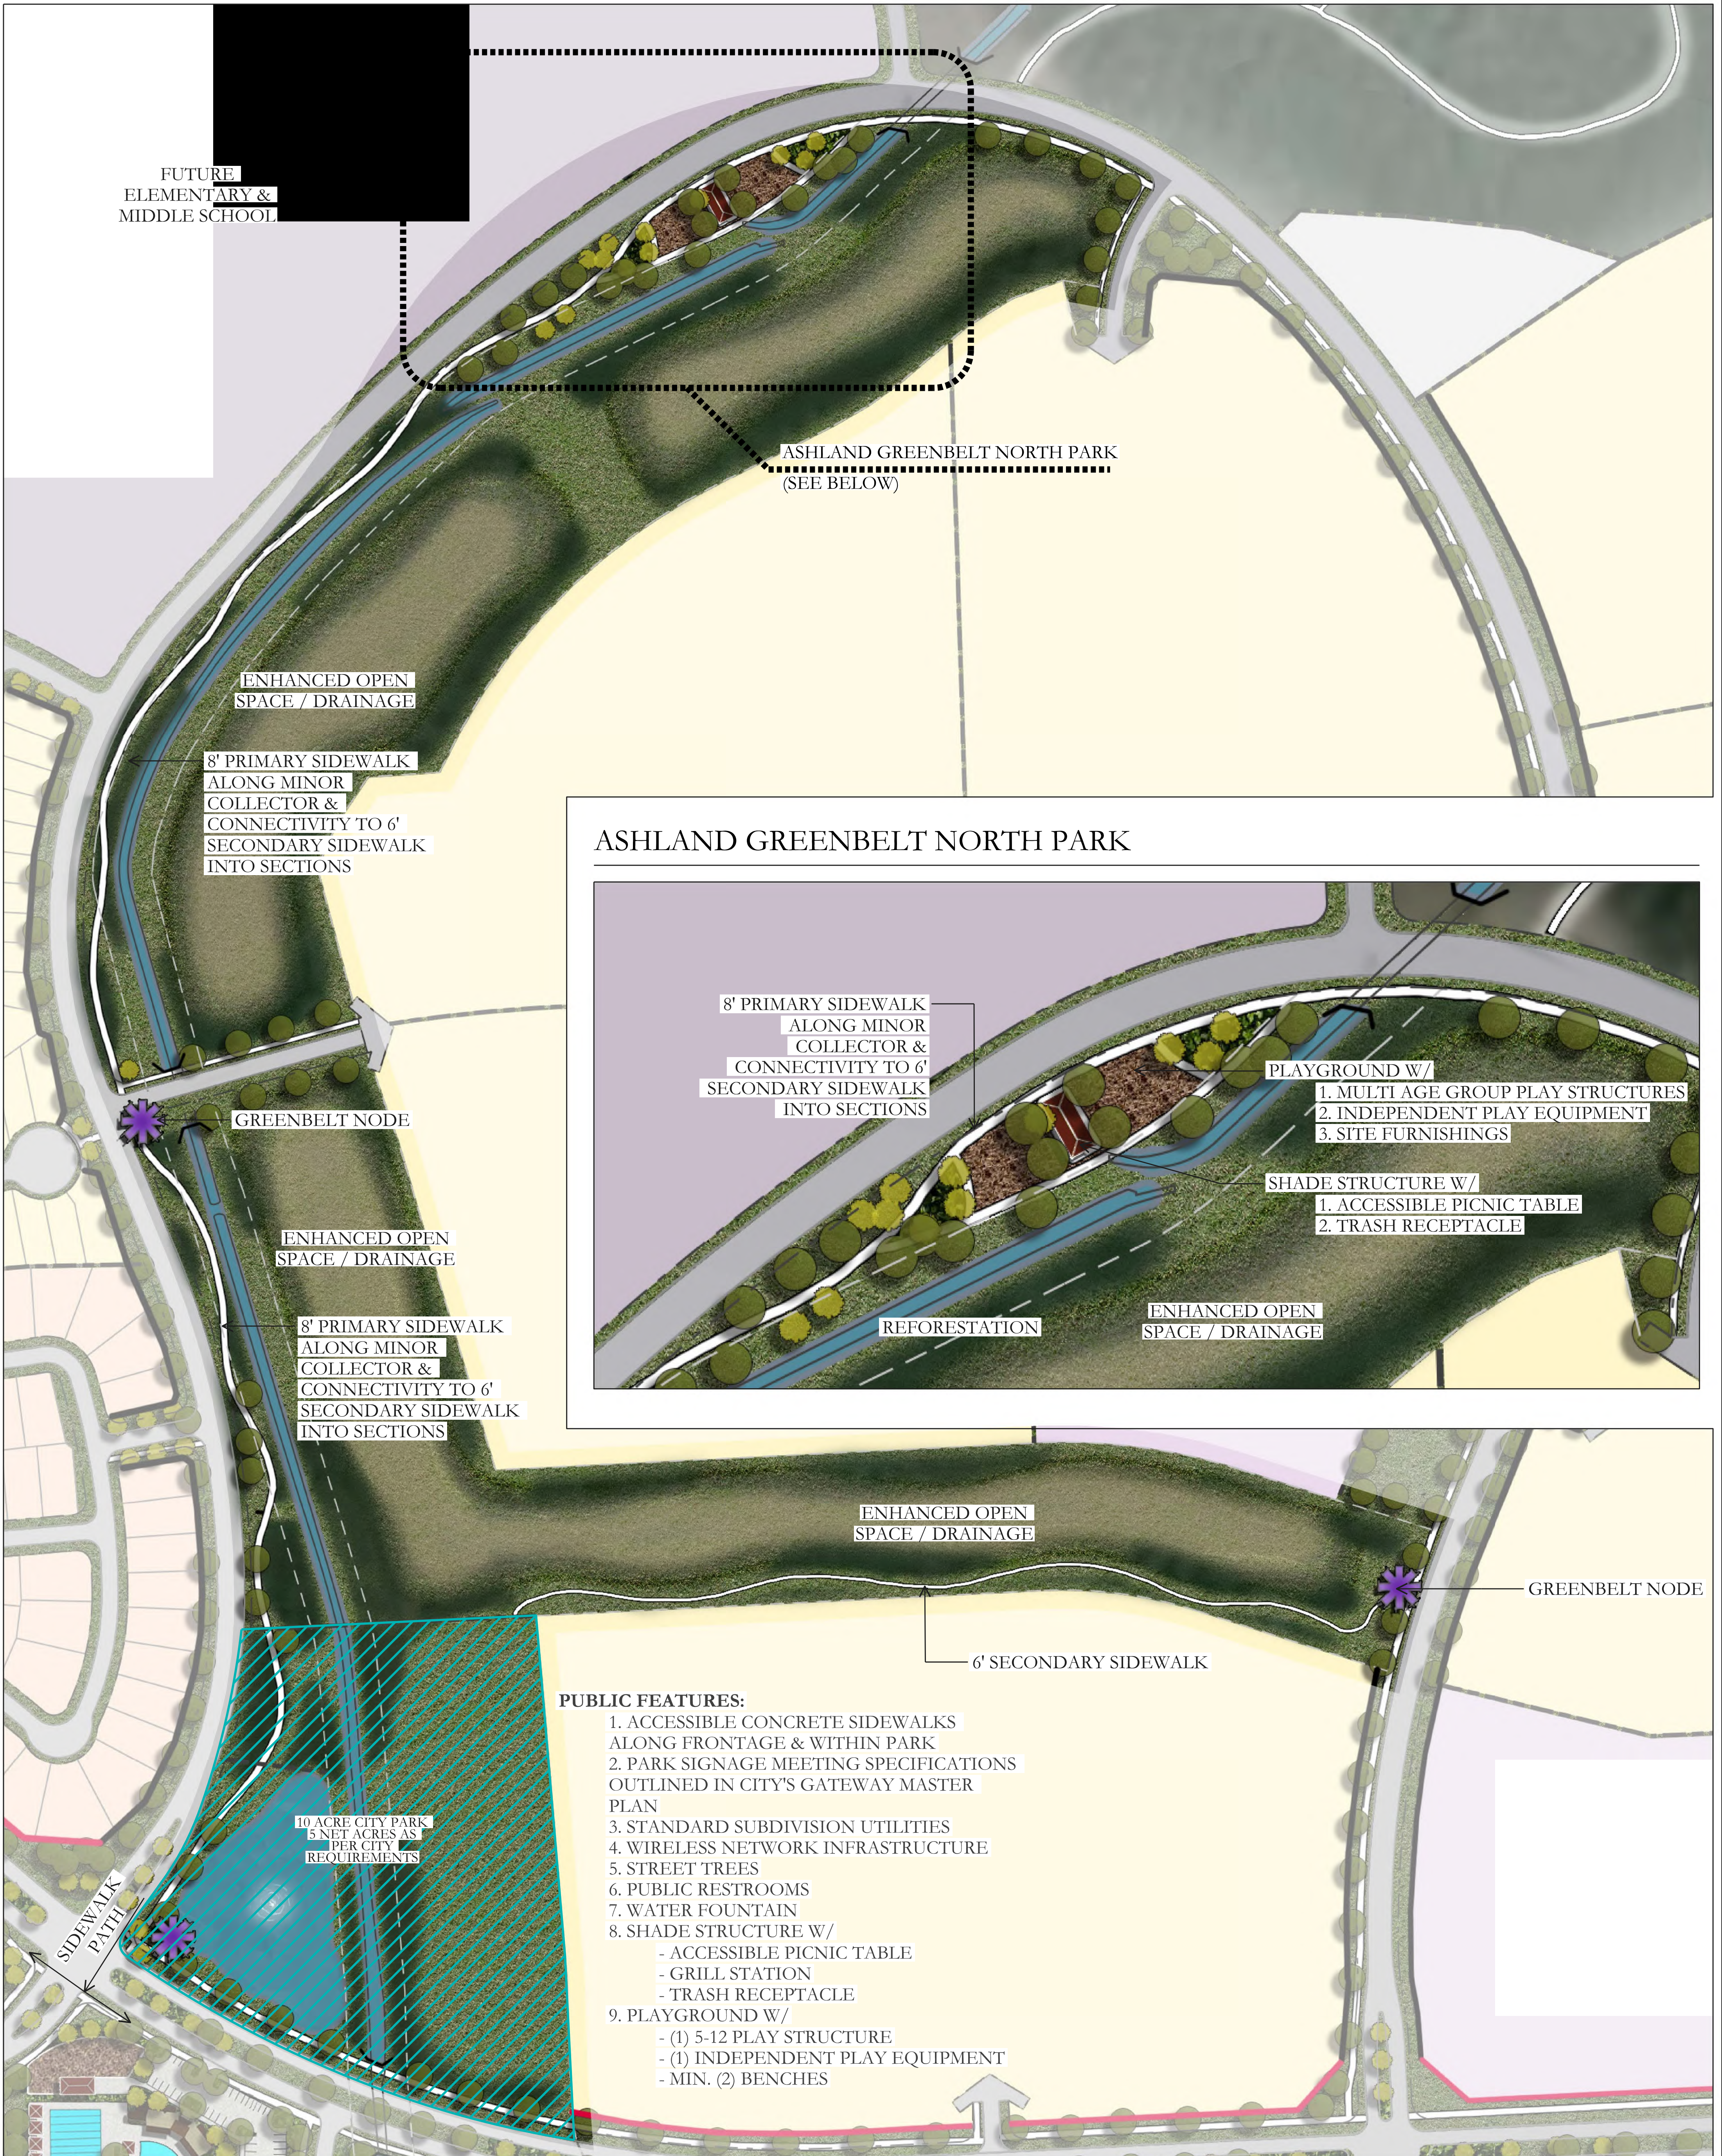

* PUBLIC RESTROOMS AND LIGHTING NOT SHOWN GRAPHICALLY



ASHTON GRAY
Angleton, TX Residential Development



BRUNO LAND DESIGN

THIS EXHIBIT SHOWS PERTINENT DATA NECESSARY TO CONVEY A CONCEPT AND IS NOT INTENDED TO BE USED FOR ANY OTHER PURPOSES. THE INFORMATION PROVIDED IS FOR INFORMATIONAL PURPOSES ONLY AND DOES NOT CONSTITUTE A CONTRACT. THE INFORMATION PROVIDED IS SUBJECT TO CHANGE WITHOUT NOTICE. THE INFORMATION PROVIDED IS SUBJECT TO CHANGE WITHOUT NOTICE.

ASHLAND GREENBELT CENTRAL

FEATURES


1. CONNECTED PARK LAND
2. 8' PRIMARY SIDEWALK ALONG MINOR COLLECTOR & CONNECTIVITY TO 6' SECONDARY SIDEWALK INTO SECTIONS
3. BENCH LOCATIONS (APPROXIMATELY 500 LINEAR FEET APART ALONG TRAIL)



ASHLAND REC. CENTER

ASHLAND REC. CENTER FEATURES:

1. PARKING LOT ACCESS
2. AMENITY CENTER W/ PUBLIC & PRIVATE RESTROOMS
3. JUNIOR OLYMPIC SWIMMING POOL
4. RESORT STYLE POOL W/ LAZY RIVER
5. GRAND STANDS
6. SHADE ELEMENTS
7. LANDSCAPING
8. SHADE STRUCTURE W/
 - ACCESSIBLE PICNIC TABLE
 - TRASH RECEPTACLE
9. PLAYGROUND W/
 - (1) 5-12 PLAY STRUCTURE
 - (1) INDEPENDENT PLAY EQUIPMENT
 - MIN. (2) BENCHES

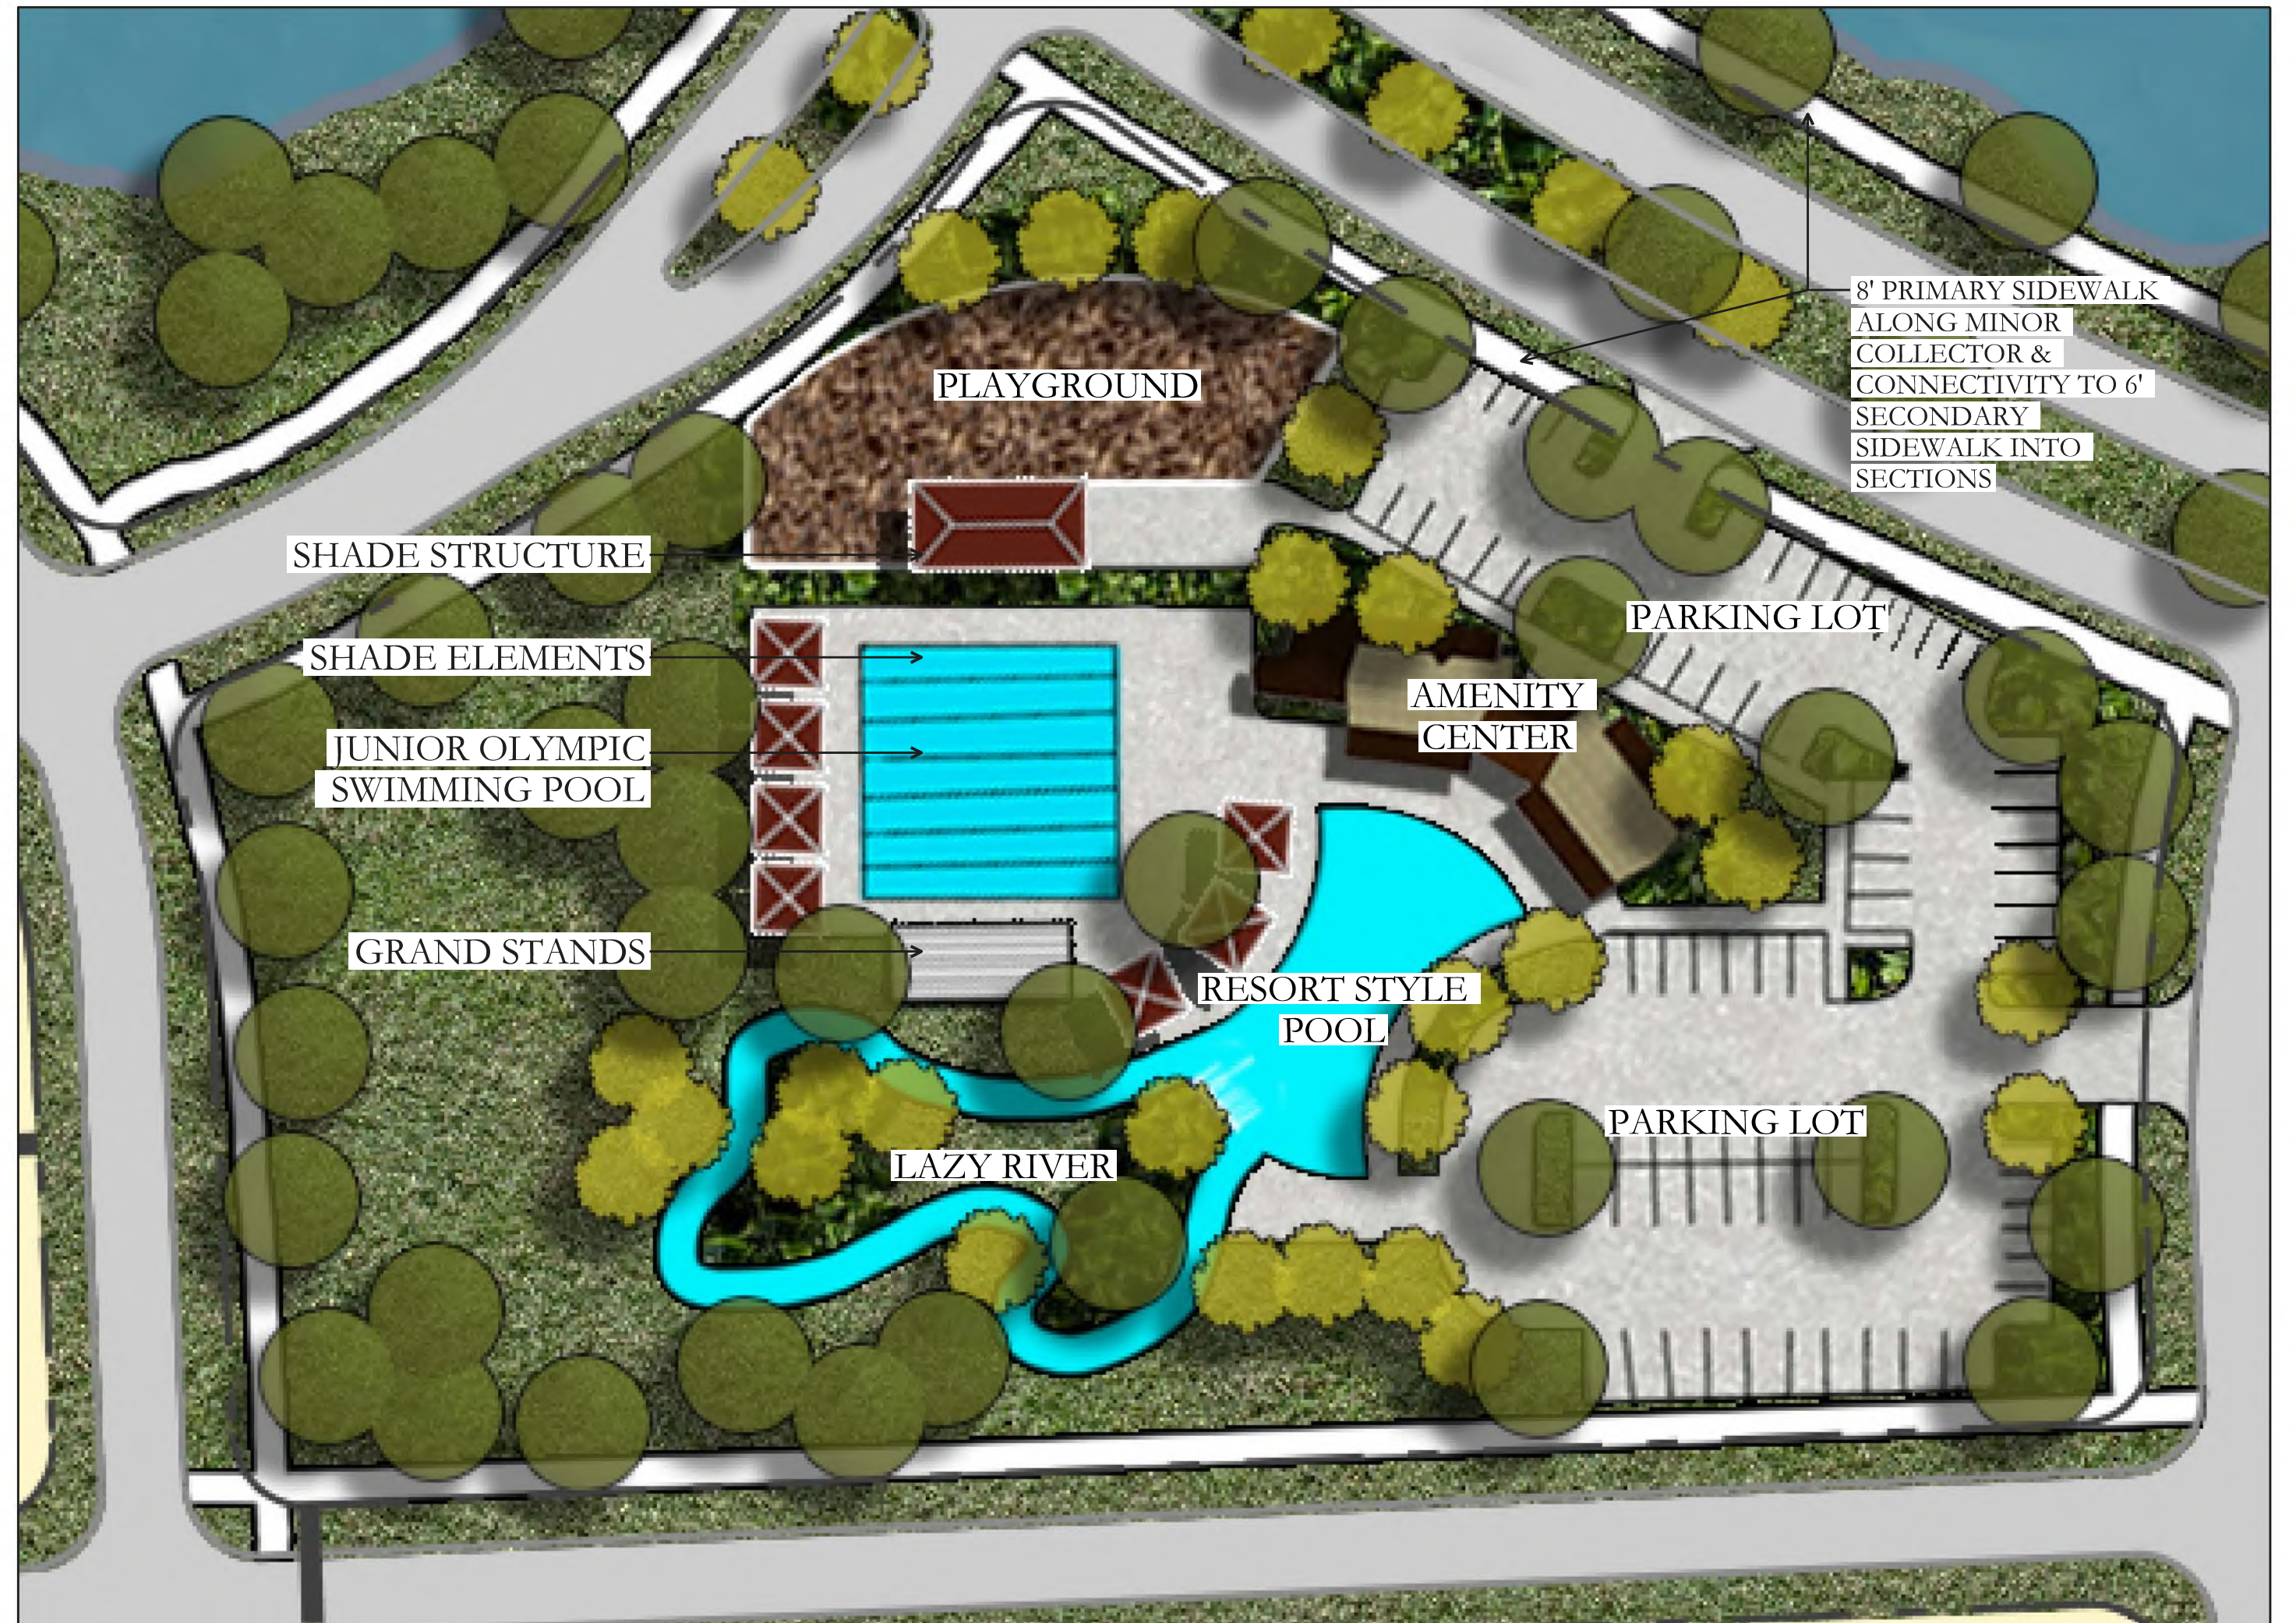


ASHLAND GREENBELT SOUTH

FEATURES

1. CONNECTED PARK LAND
2. 8' PRIMARY SIDEWALK & CONNECTIVITY TO 6' SECONDARY SIDEWALK
3. BENCH LOCATIONS (APPROXIMATELY 370 LINEAR FEET APART ALONG TRAIL)



- GREENBELT NODE**
- MIN. 400 SQ. FT. PATIO SPACE
 - SHADE STRUCTURE
 - TRASH RECEPTACLE
 - BENCH

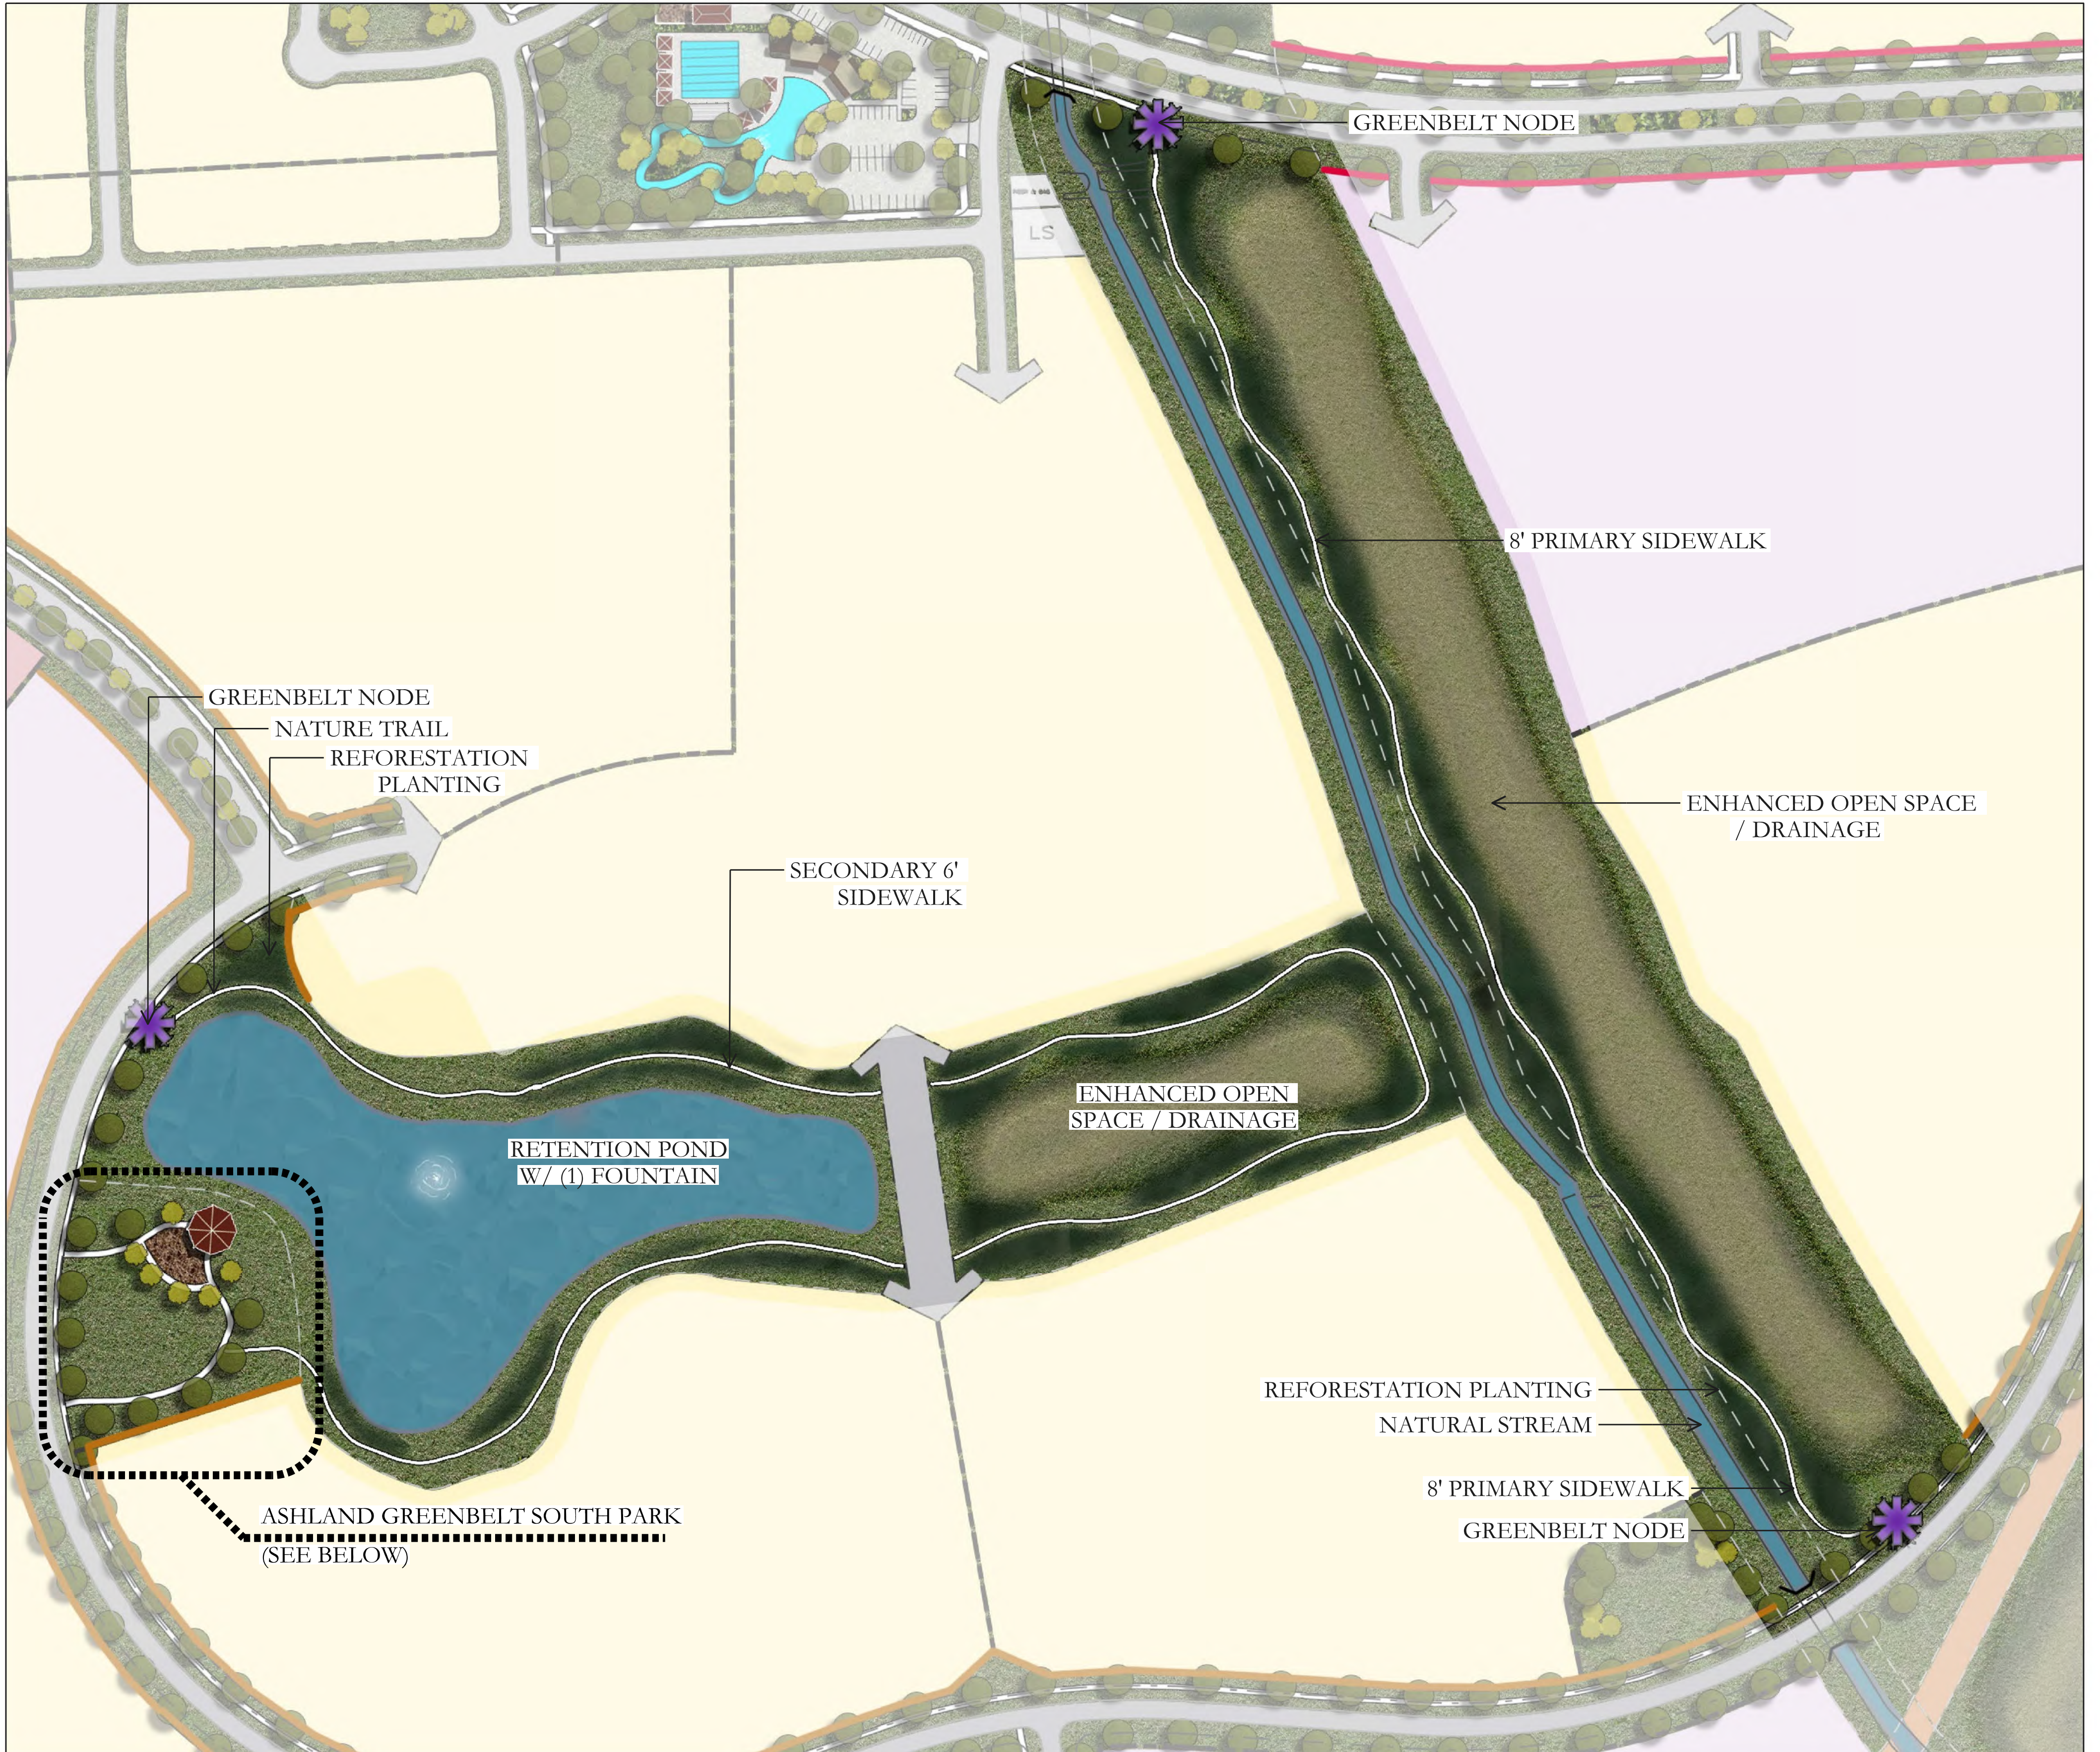


ASHLAND GREENBELT SOUTH PARK

FEATURES

1. CONNECTED PARK LAND
2. 8' PRIMARY SIDEWALK ALONG MINOR COLLECTOR & CONNECTIVITY TO 6' SECONDARY SIDEWALK INTO SECTIONS
3. PARK (DESIGNED TO MEET CITY'S MINIMUM REQUIREMENTS)
5. (26) BENCH LOCATIONS (APPROXIMATELY 240 LINEAR FEET APART ALONG TRAIL)



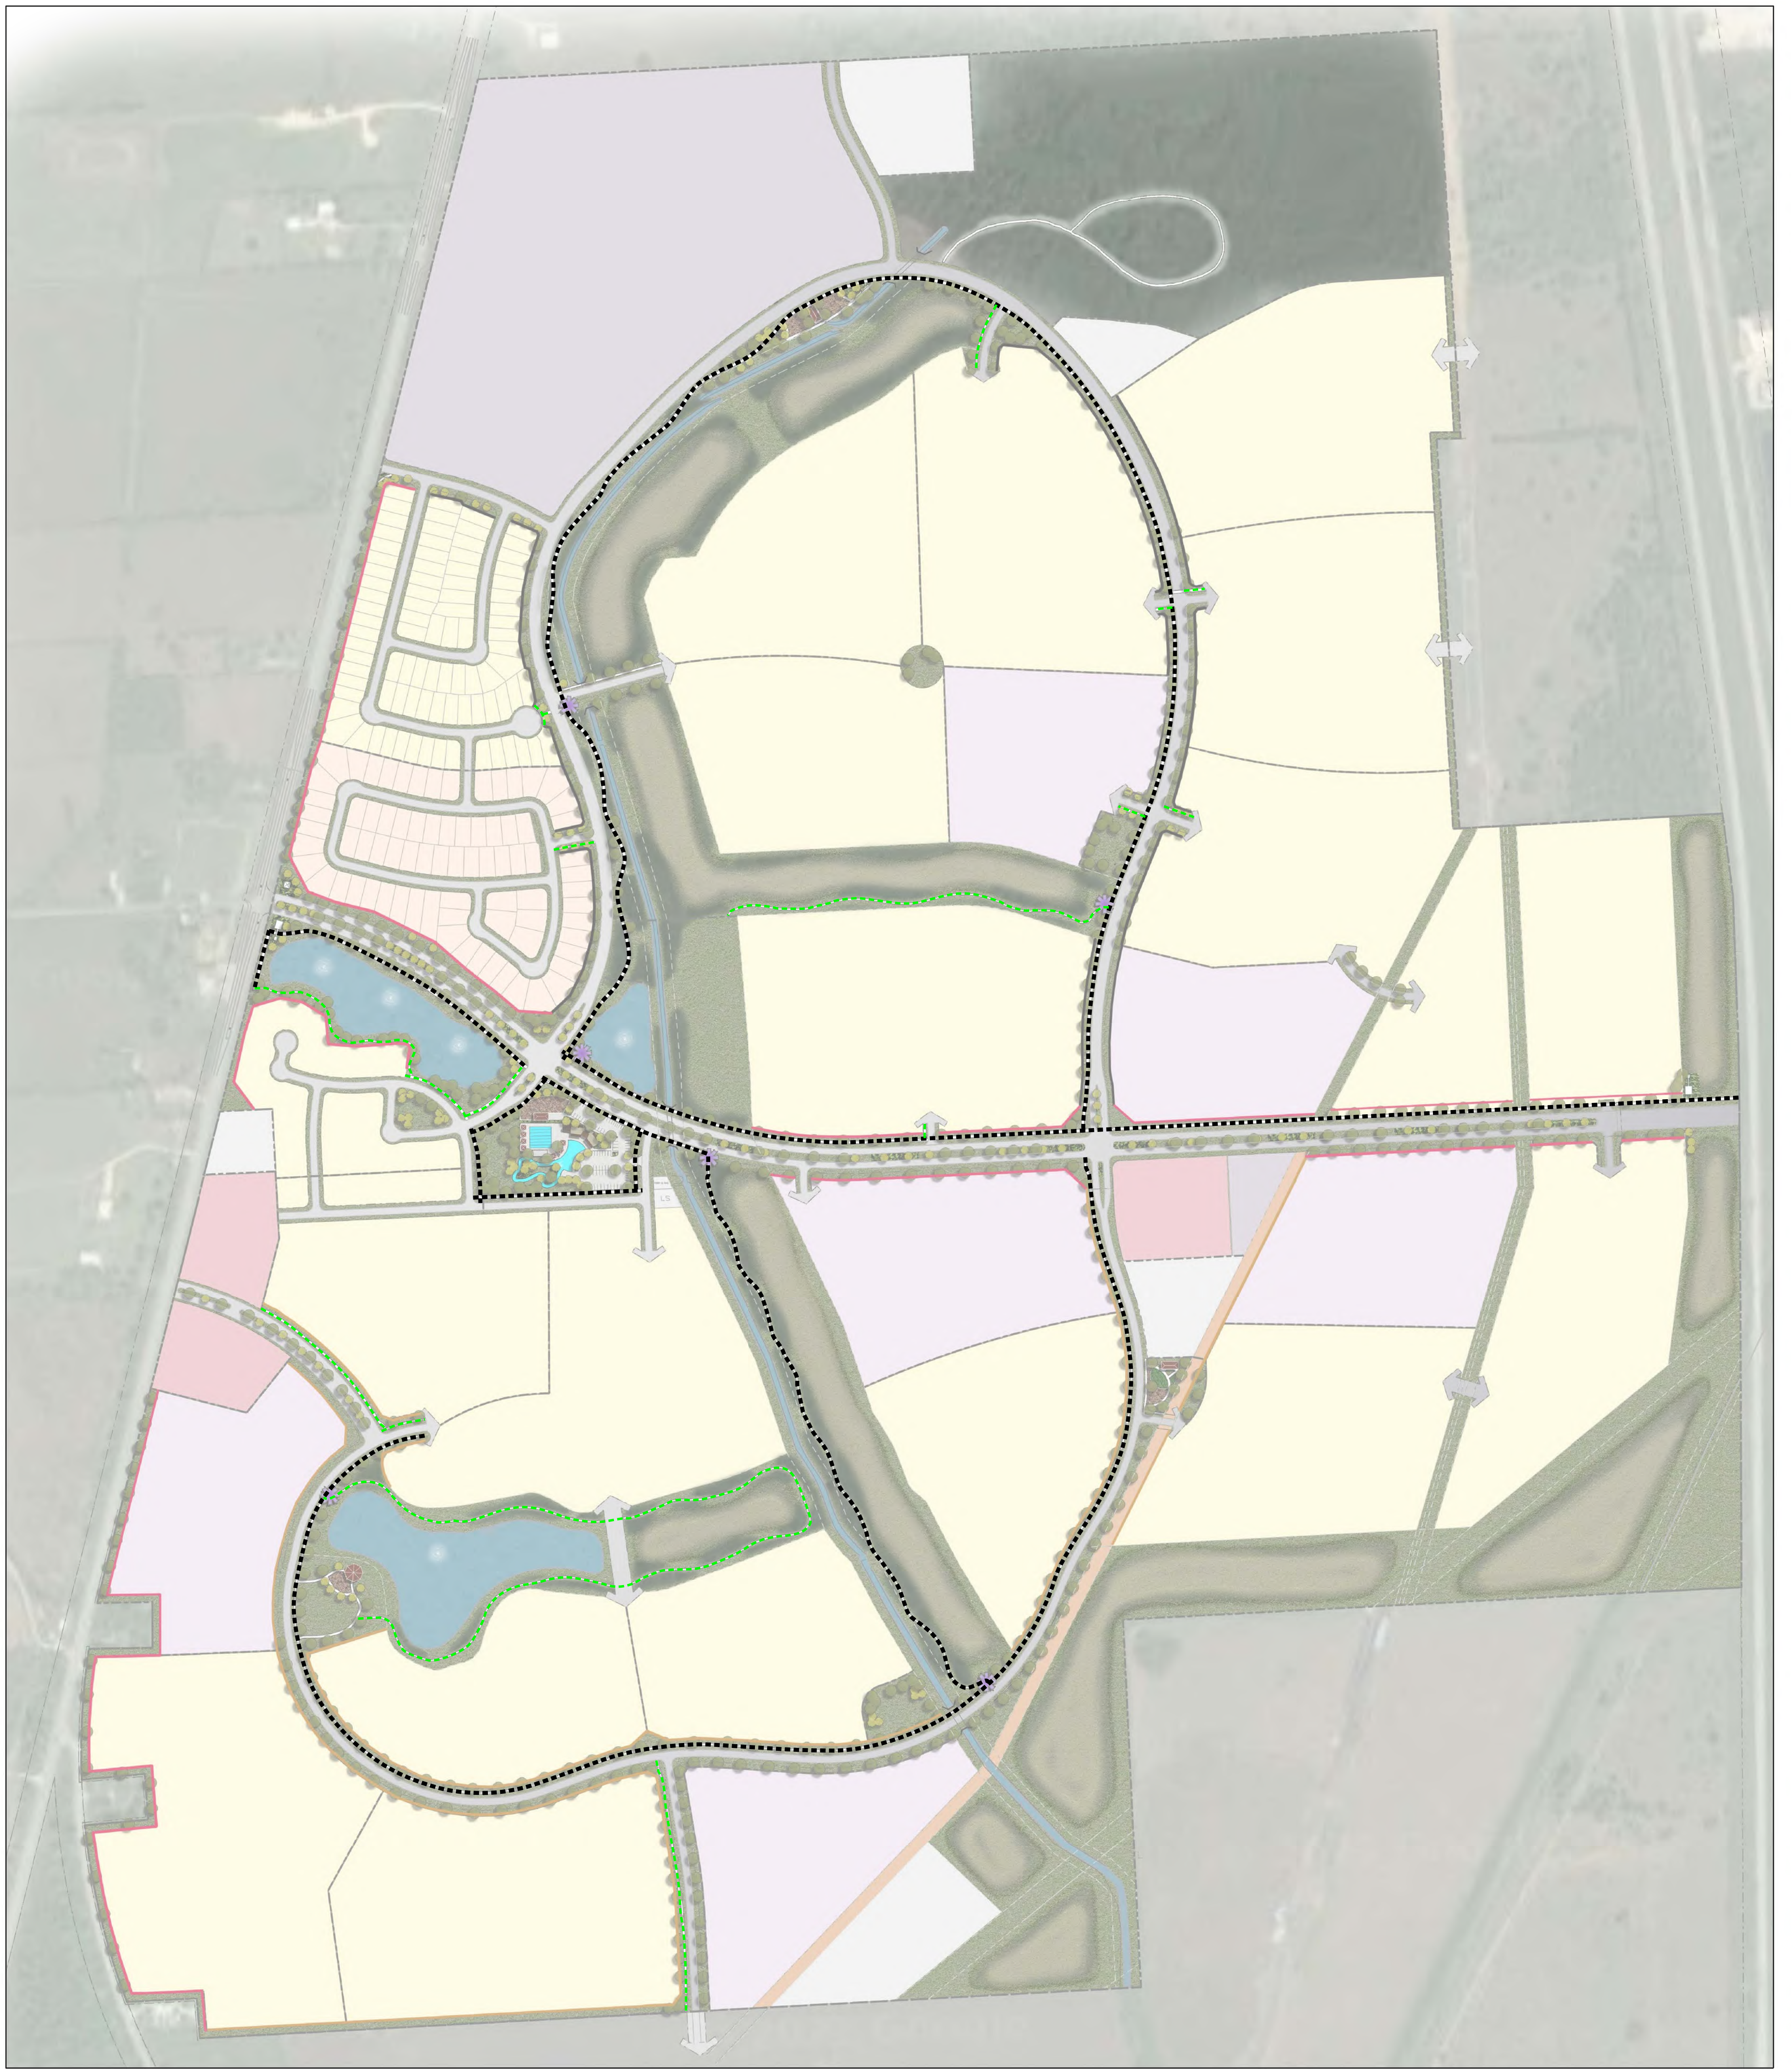

----- 25,590 LINEAR FEET OF 8' 0" PRIMARY SIDEWALKS
(4.85 MILES)

----- 10,284 LINEAR FEET OF 6' 0" SECONDARY SIDEWALKS
(1.95 MILES)

