



Texas P.E. Firm
Registration No. F-754

HDR Engineering, Inc.

4828 Loop Central Drive, Suite 700
Houston, Texas 77081
P 713.622.9264 F 713.622.9265
www.hdrinc.com

PROJECT FOR

BG SOCCER FIELD REGRADING



Spring:
February - Early May

Fall:
Mid August - November

Shooting for Bidding March, so construction to be Early
April until June, then July/August grass to grow

*To be phased
out later*

MARK	DATE	DESCRIPTION
------	------	-------------

PROJECT NUMBER	10419798
CHECKED BY	JOHN PETERSON
DRAWN BY	HDR INC.

90% SUBMITTAL
FOR REVIEW ONLY NOT
FOR BIDDING OR
CONSTRUCTION

JOHN PETERSON
TEXAS SERIAL NO. 99319

MARCH 2025

SHEET NAME


BG PECK SOCCER FIELD Regrading


SCALE
1" = 50'

SHEET NUMBER

SHEET **03** OF **07**

FILE NAME 02 Site Grading.dwg

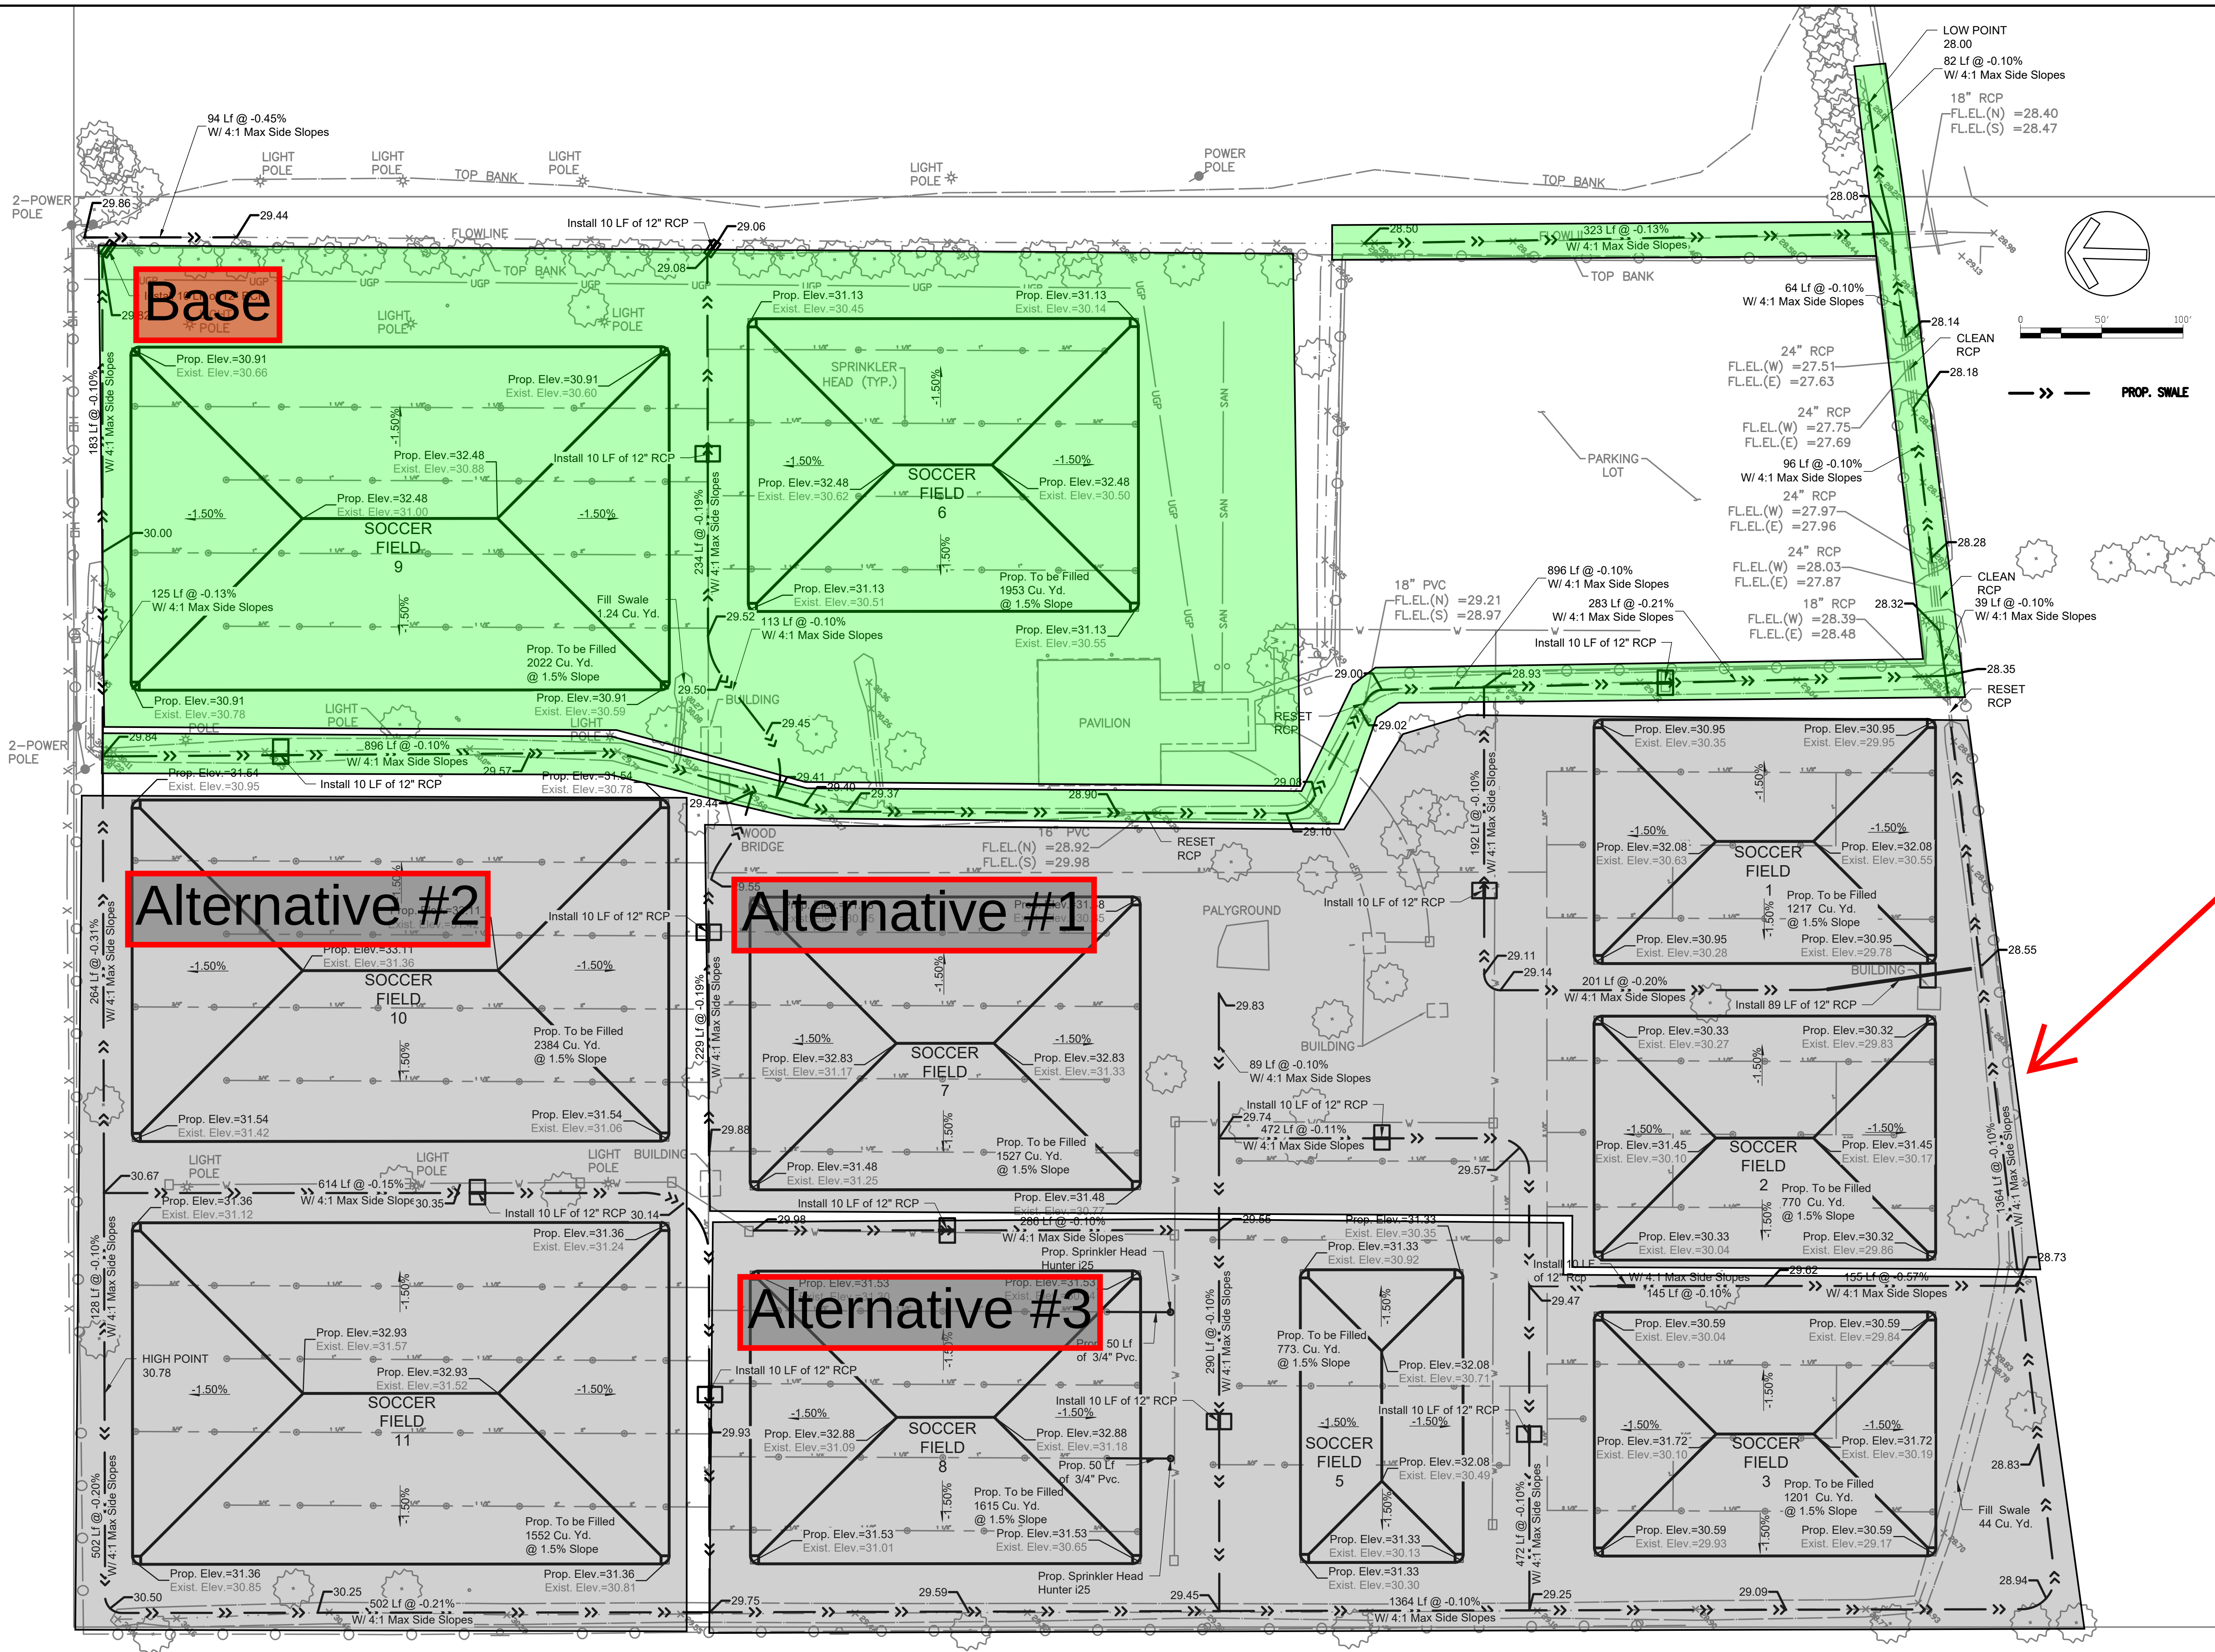

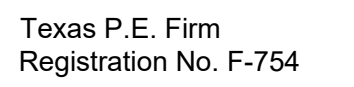

HDR Engineering, Inc.

4828 Loop Central Drive, Suite 700
Houston, Texas 77081
P 713.622.9264 F 713.622.9265
www.hdrinc.com

PROJECT FOR

BG SOCCER FIELD REGRADING



MARK	DATE	DESCRIPTION
PROJECT NUMBER	10419798	
CHECKED BY	JOHN PETERSON	
DRAWN BY	HDR INC.	

90% SUBMITTAL
FOR REVIEW ONLY NOT
FOR BIDDING OR
CONSTRUCTION

JOHN PETERSON
TEXAS SERIAL NO. 99319

MARCH 2025

SHEET NAME

BG PECK SOCCER FIELD

Regrading

SCALE
1" = 50'

SHEET NUMBER

SHEET 03 OF 07

FILE NAME 02 Site Grading.dwg

