
1 SITE PLAN
 1" = 20'-0"
 PLAN NORTH


Angleton Fire Department - Station #3 Addition



SITE PLAN

05/03/2023

5/3/2023 9:07:32 AM

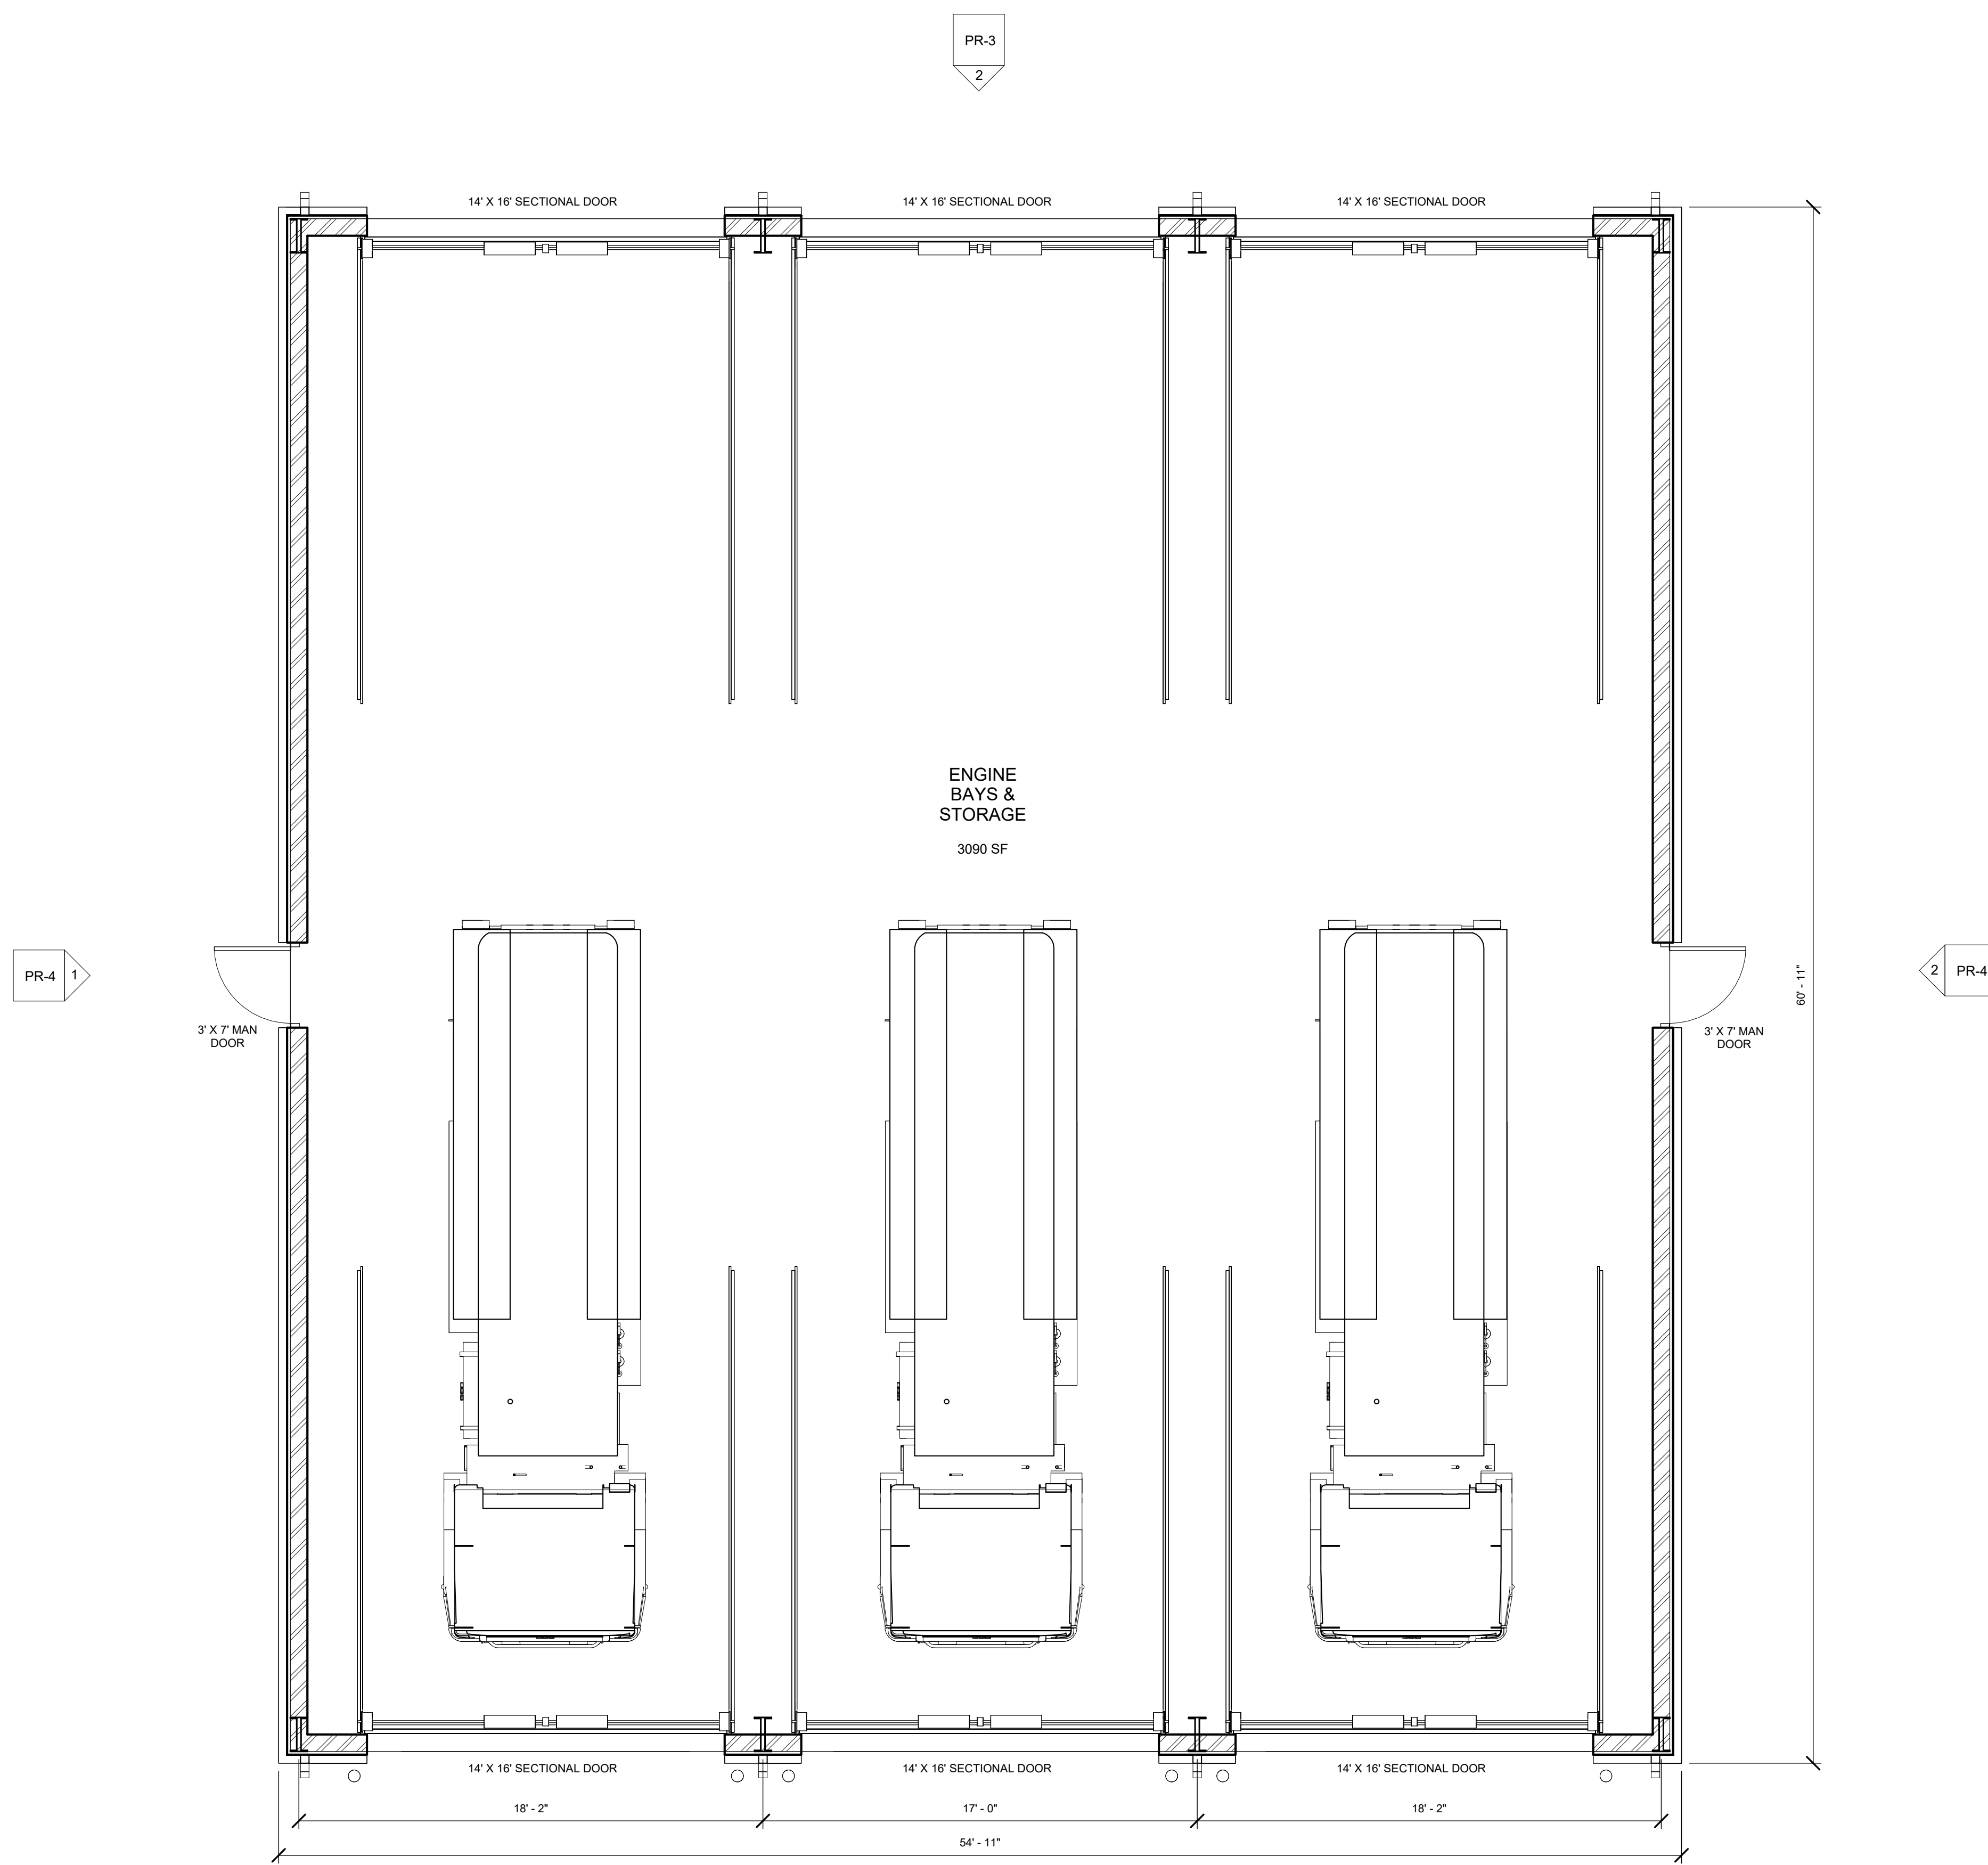

1 FLOOR PLAN
1/4" = 1'-0"
PLAN NORTH

1
PR-3


Angleton Fire Department - Station #3 Addition




FLOOR PLAN

05/03/2023

5/3/2023 9:07:33 AM

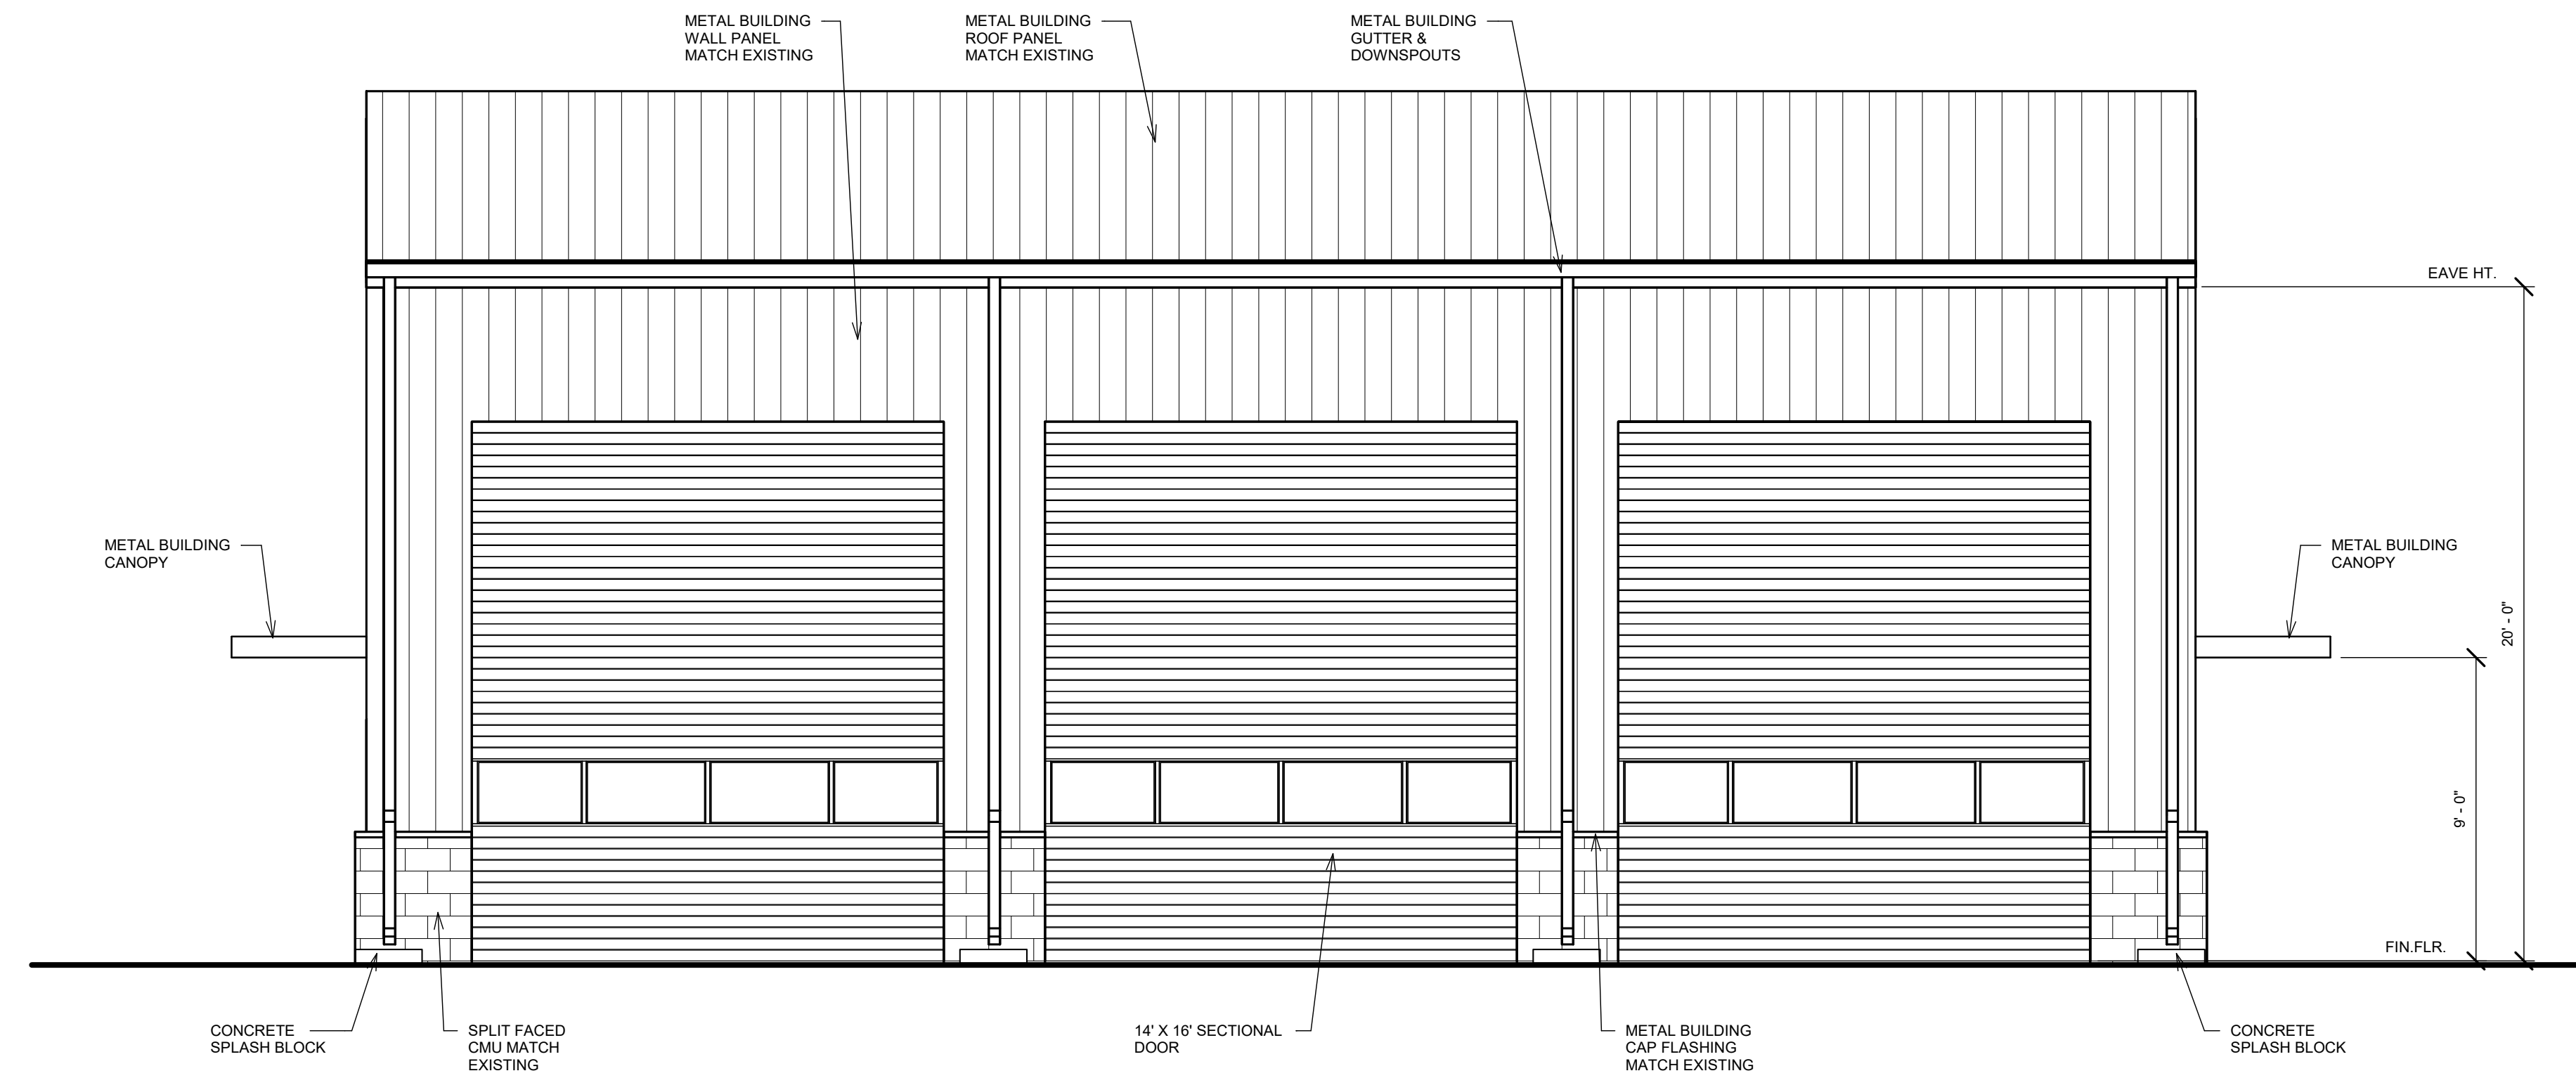


2 NORTH ELEVATION
1/4" = 1'-0"

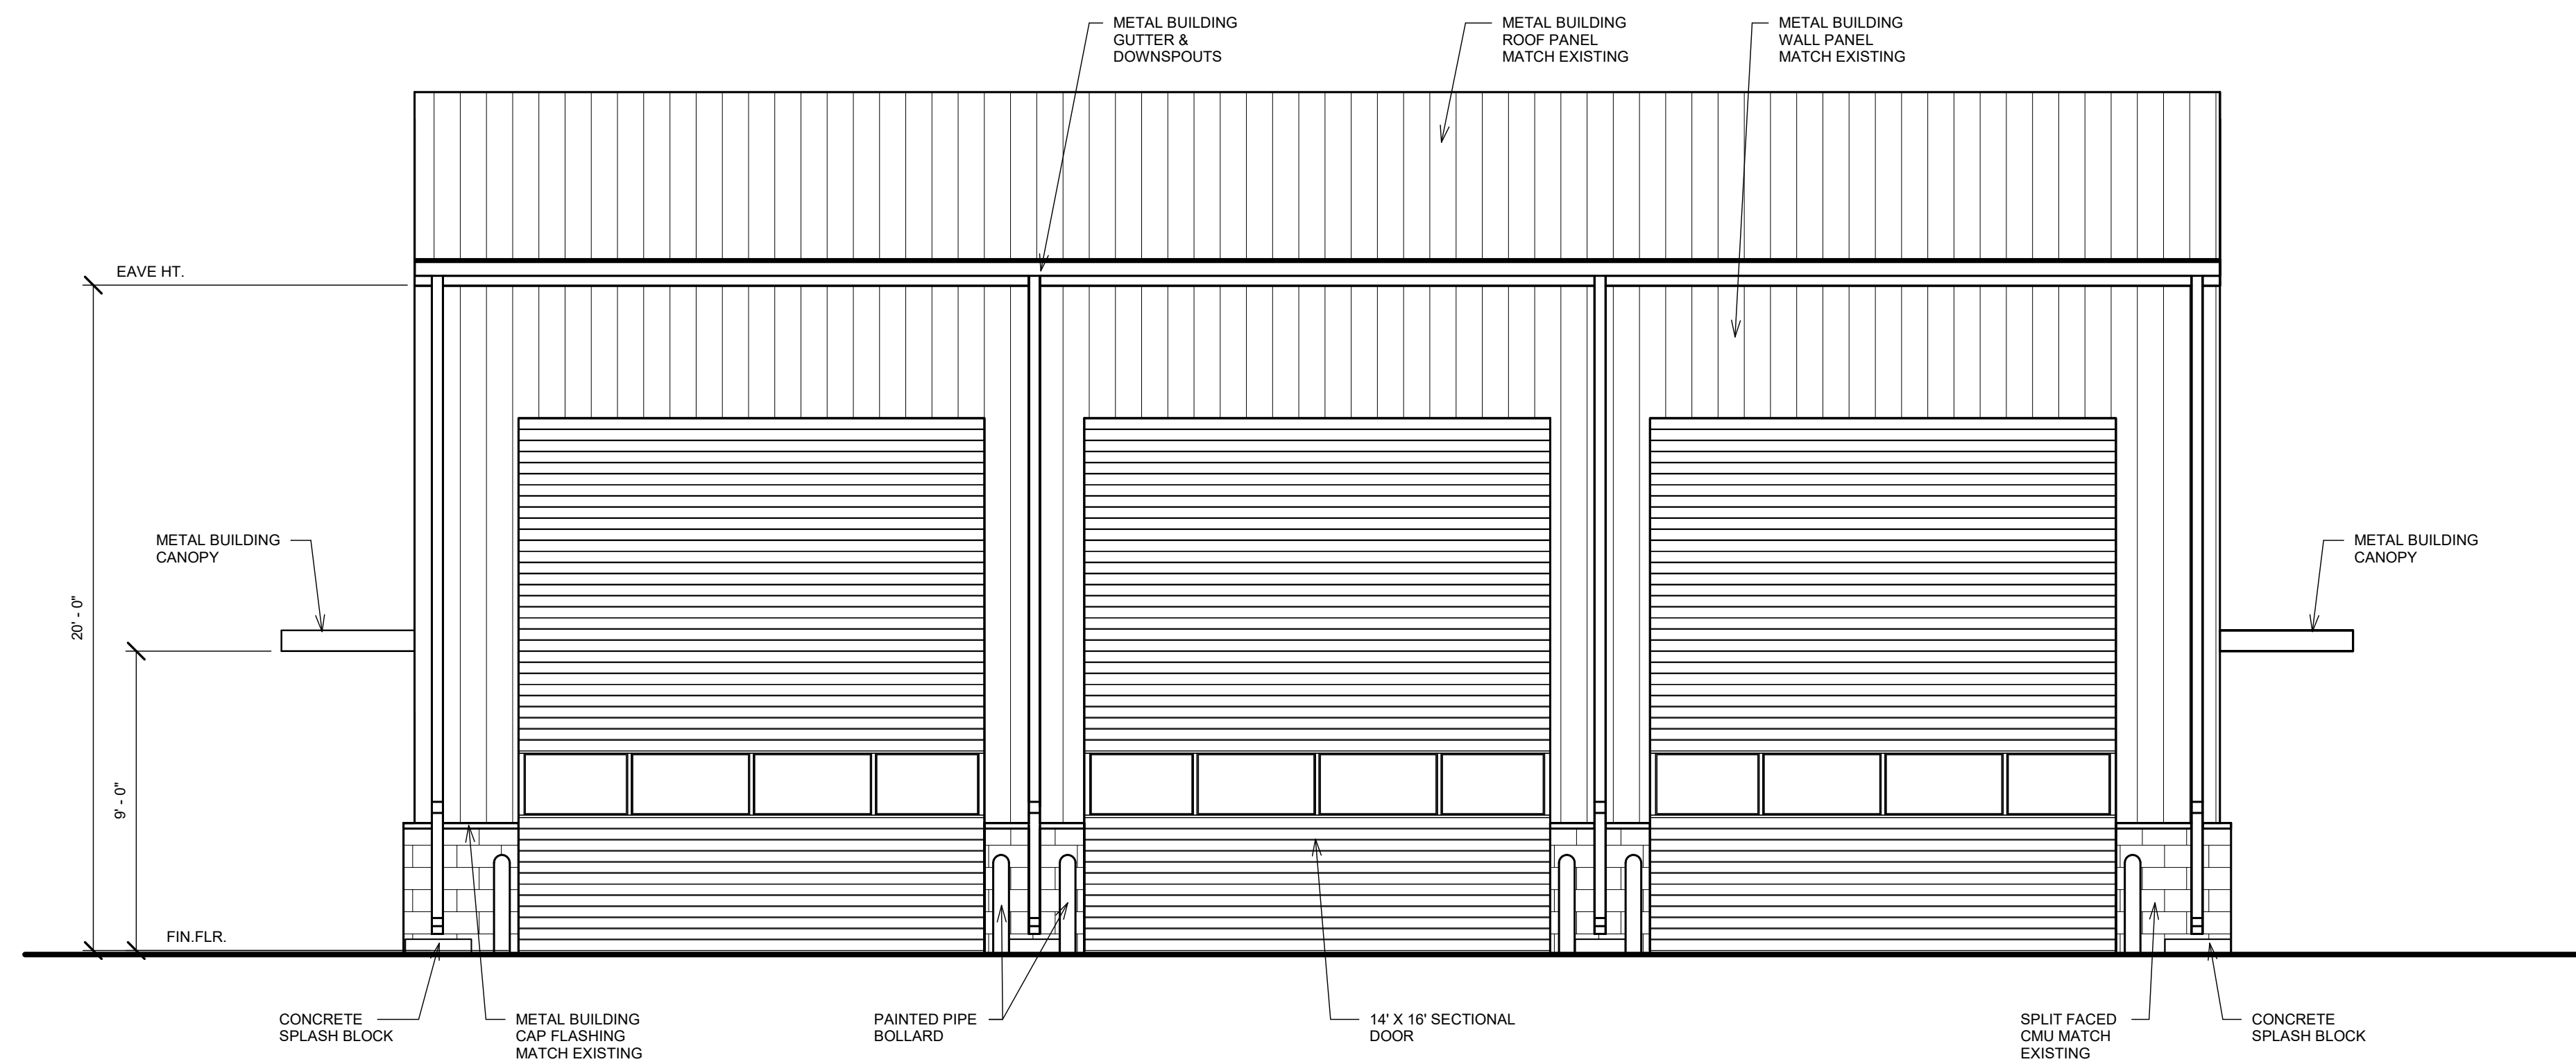

1 SOUTH ELEVATION
1/4" = 1'-0"


Angleton Fire Department - Station #3 Addition

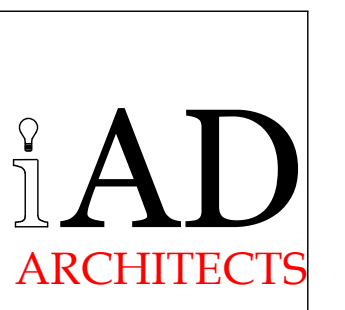


ELEVATIONS

05/03/2023

05/03/2023 10:01:34 AM

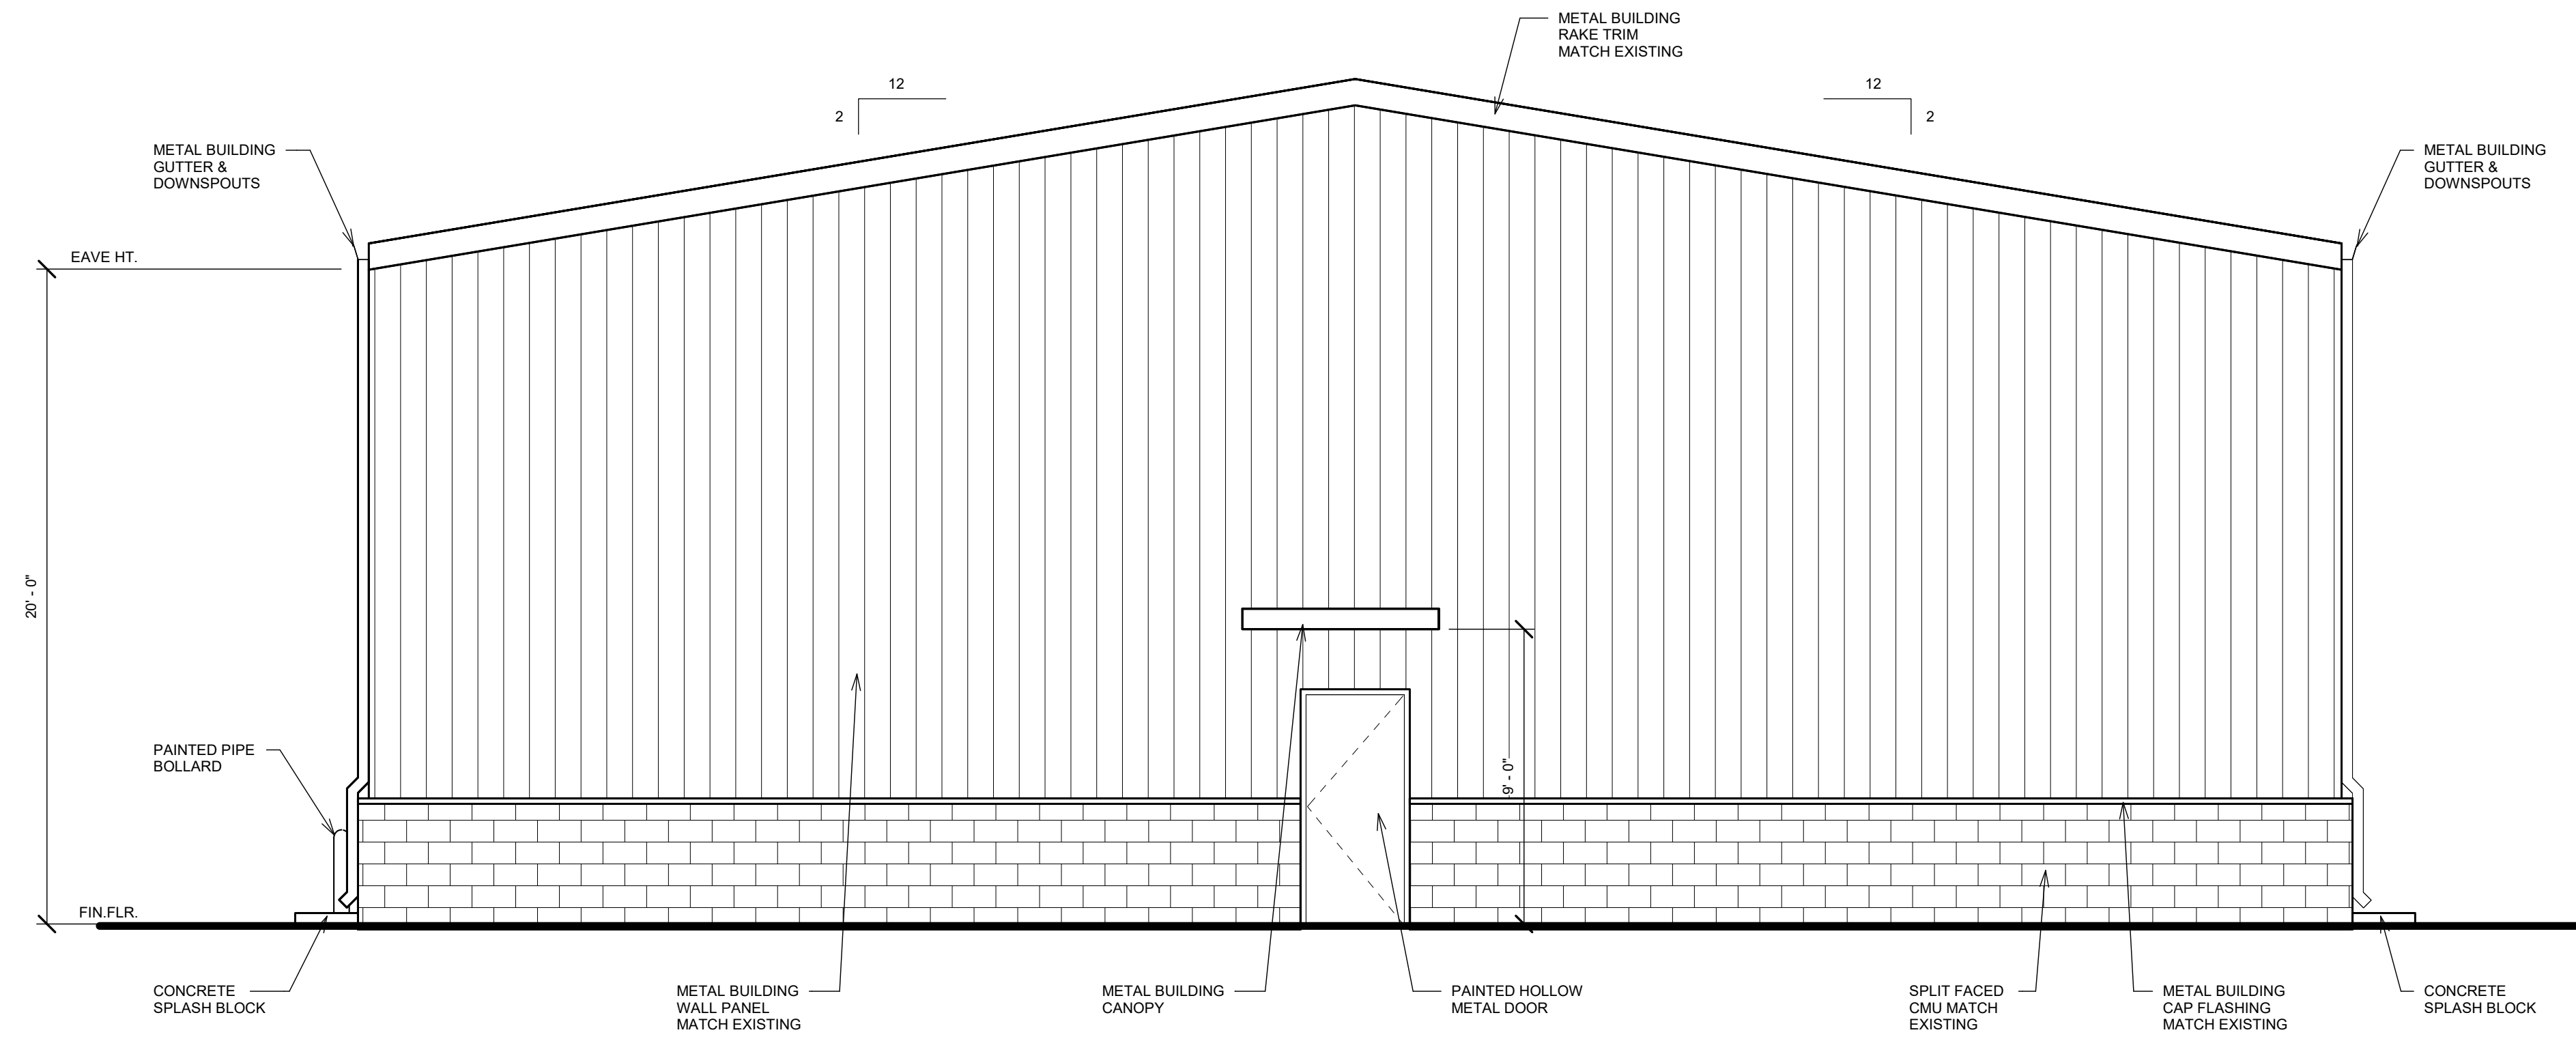


2 EAST ELEVATION
1/4" = 1'-0"

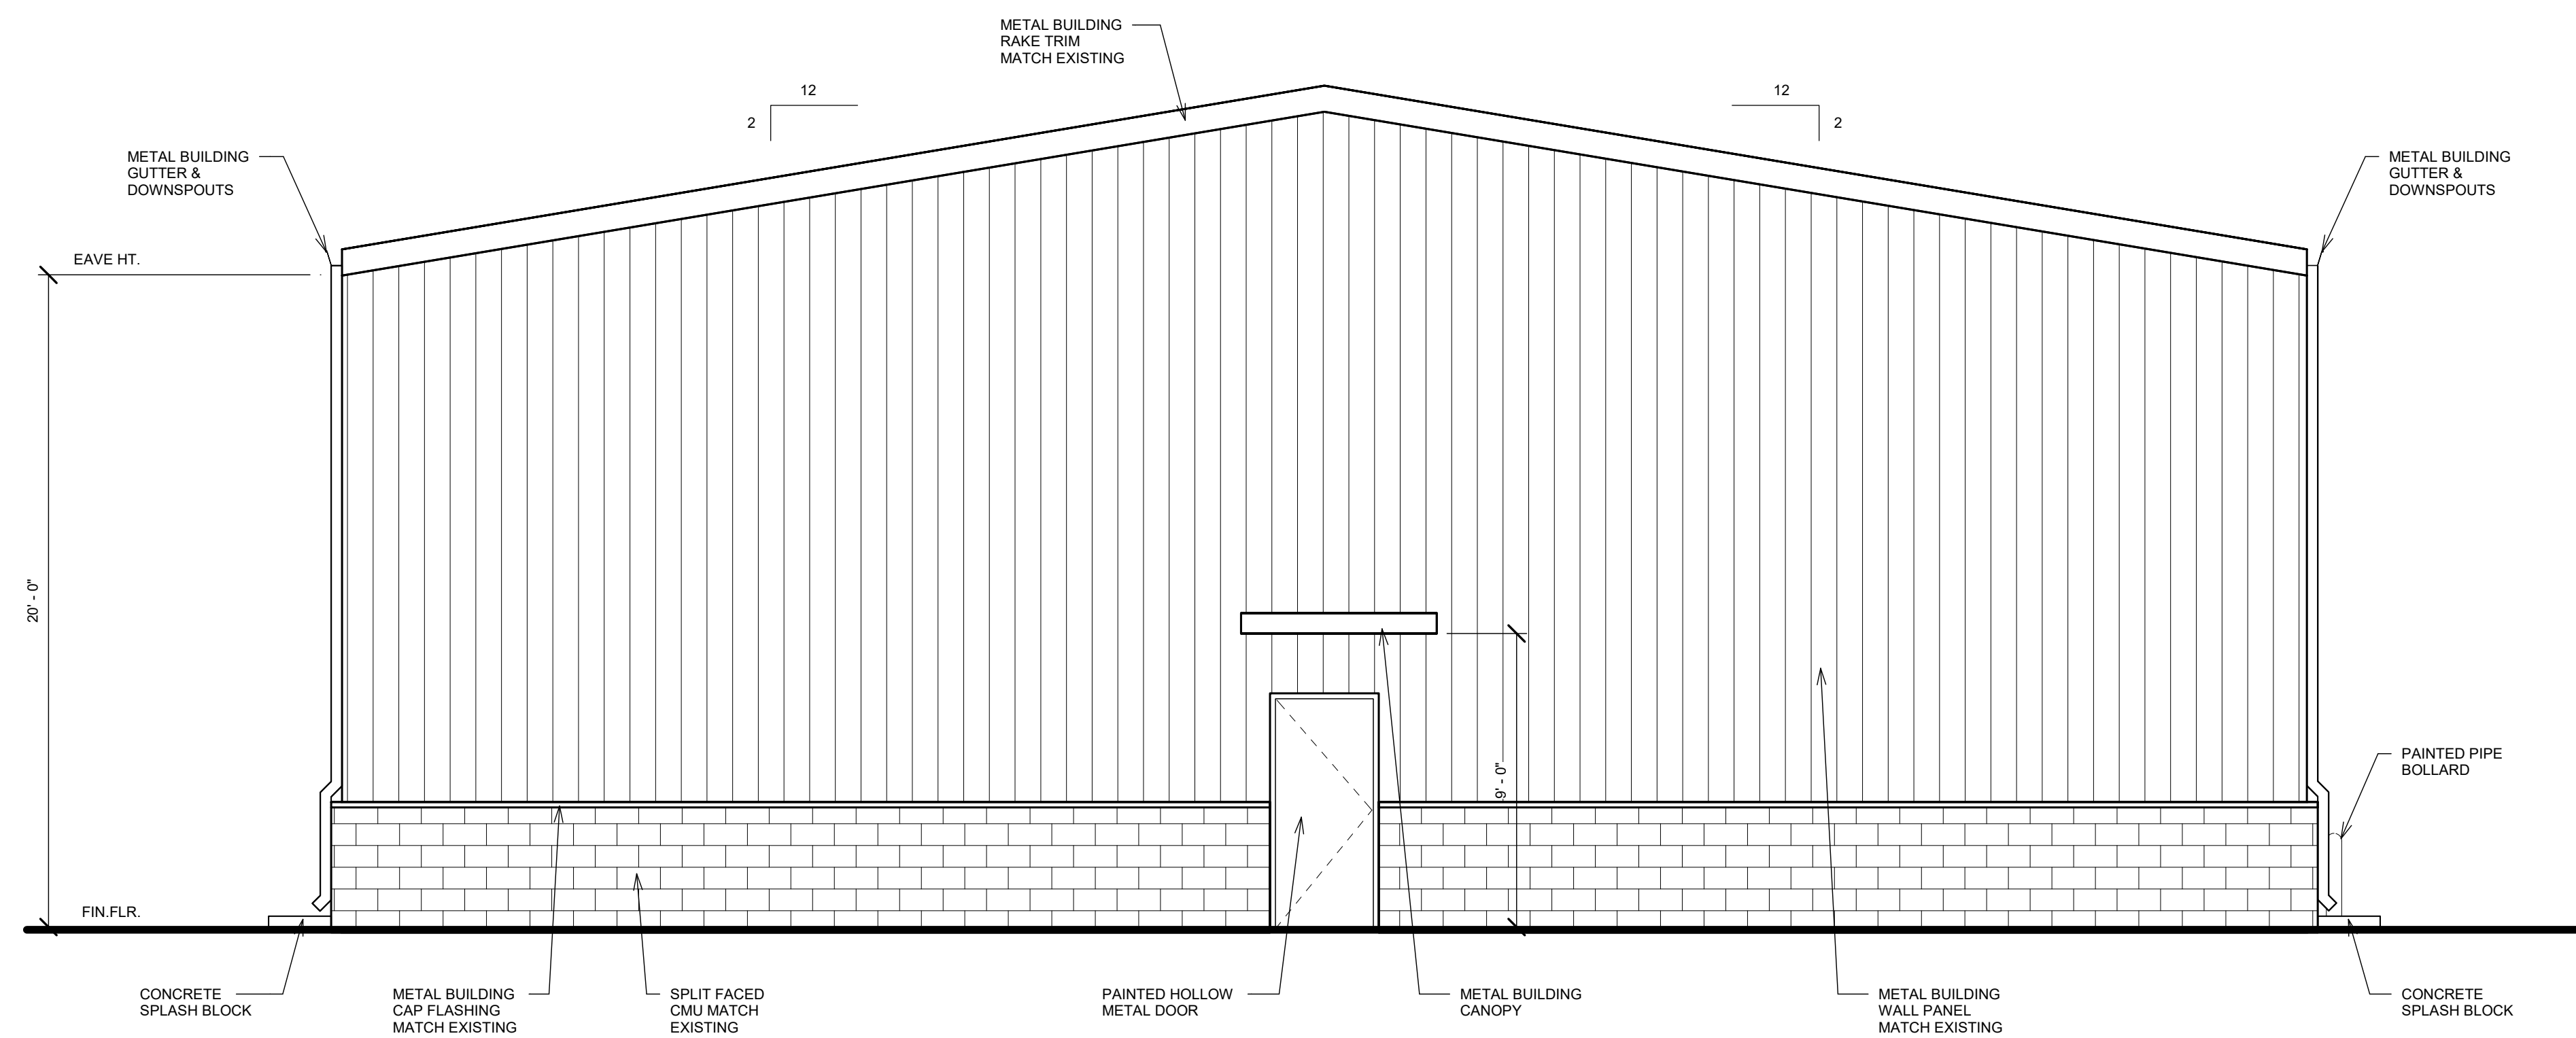

1 WEST ELEVATION
1/4" = 1'-0"

Angleton Fire Department - Station #3 Addition

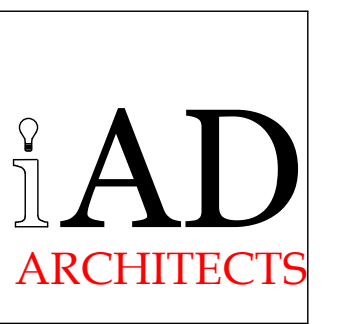

ELEVATIONS

05/03/2023

05/03/2023 9:07:35 AM